

**LT - LIGHTING LEGEND**

- WL** - WALL LIGHT
- FL** - FLOOR LIGHT
- TL** - TABLE LIGHT
- ADL** - ADJUSTABLE DOWN LIGHT
- DL** - DOWN LIGHT
- FUP** - FIXED UP LIGHT
- PL** - PENDANT LIGHT
- LED** - LED STRIP LIGHT WITH DIFFUSER
- SML** - SURFACE MOUNTED SPOT LIGHT
- X** - TRACK LIGHT

**GENERAL NOTES:**

ALL DIMENSIONS TO BE CHECKED ON SITE AND ANY DISCREPANCIES TO BE REPORTED TO RSS

ALL FINISHES, SAMPLES AND MOCK UPS TO BE APPROVED BY RSS PRIOR TO MANUFACTURE

FOR FINISHES REFER TO FINISHES SCHEDULE

TO BE READ IN CONJUNCTION WITH RSS SPECIFICATION INDEX


**NOTE:**

ALL LIGHTING TEMPERATURES TO BE 2700K AND ON DIMMERS UNLESS OTHERWISE STATED.

REFER TO SECTIONS FOR LIGHTING LOCATIONS AND HEIGHTS.

**REVISIONS:**

CODE	DATE	DESCRIPTION
-	07.06.16	FIRST ISSUE
A	25.07.16	SECOND COSTING ISSUE
B	23.08.16	TENDER ISSUE - REVISED TO SUIT CLIENT FEEDBACK

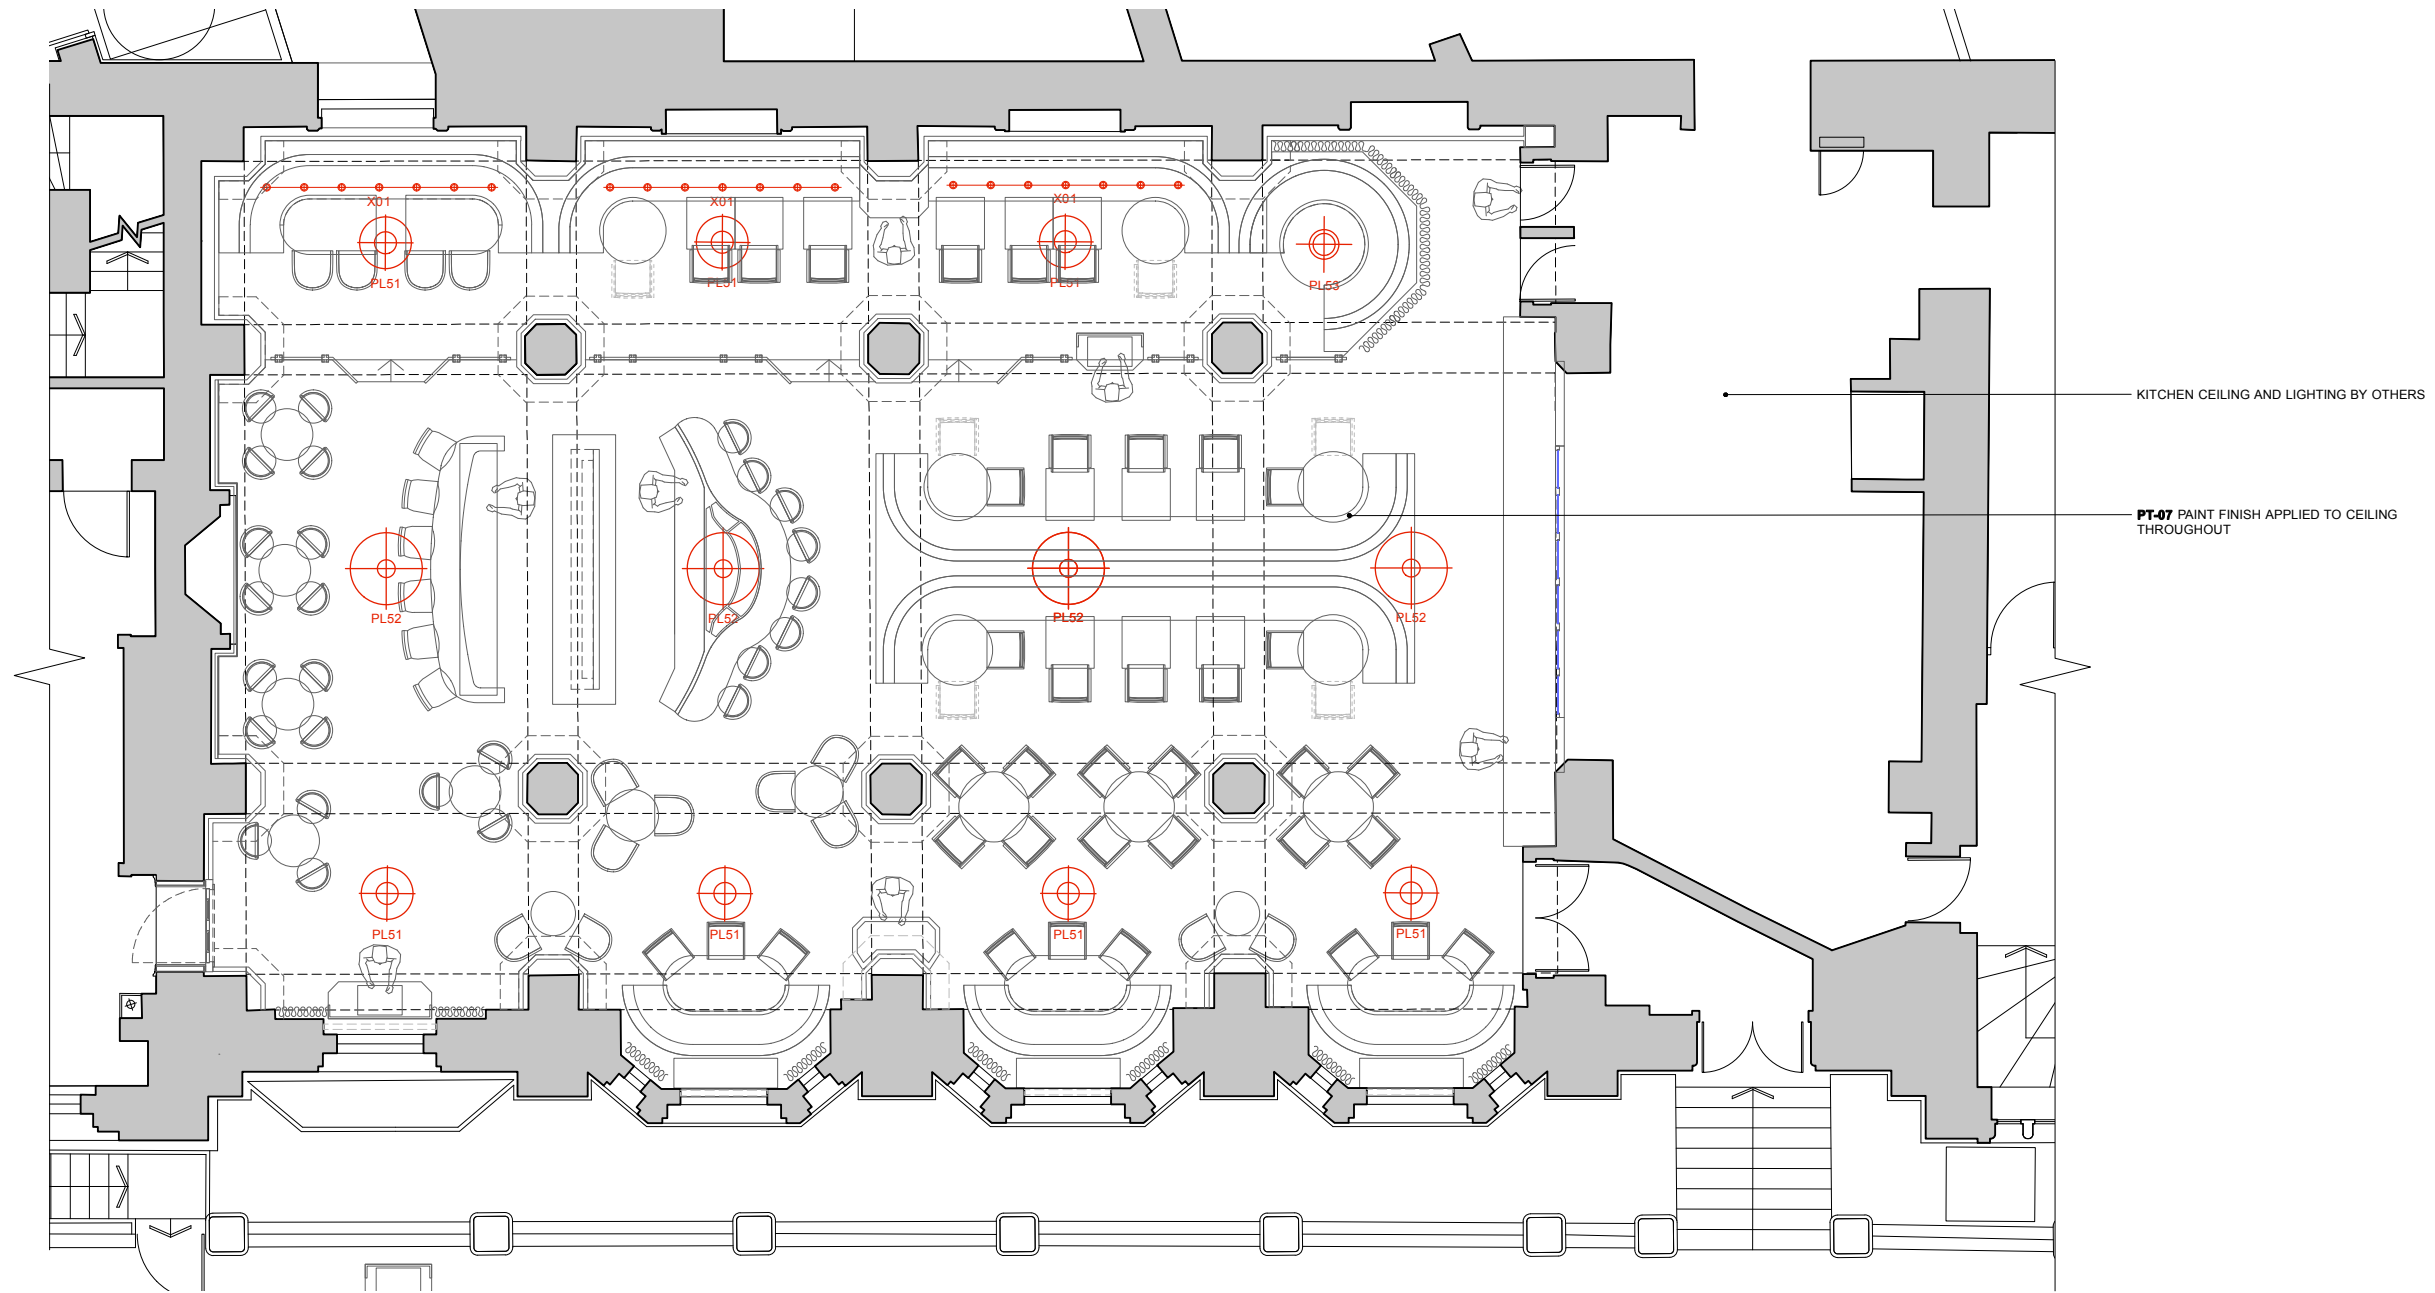

1  
PL-54  
GROUND FLOOR RESTAURANT REFLECTED CEILING PLAN  
Scale: 1:50

CONCEPT PLAN ONLY

**russellsagestudio.**  
St Michael's House, 2 Elizabeth Street  
London SW1W 9RB  
T: 020 7730 3258

THIS DRAWING IS THE PROPERTY OF RUSSELL SAGE STUDIO. COPYRIGHT IS RESERVED TO THEM AND THE DRAWING IS ISSUED ON THE CONDITION THAT IT IS NOT COPIED EITHER WHOLLY OR IN PART WITHOUT THE CONSENT IN WRITING OR RUSSELL SAGE STUDIO.

- ALL DIMENSIONS, DRAWINGS AND SPECIFICATIONS ARE TO BE VERIFIED ON SITE BY THE CONTRACTOR AND ANY DISCREPANCIES REPORTED TO RSS PRIOR TO THE COMMENCEMENT OF WORK.
- THIS PLAN HAS BEEN EXTRACTED FROM SUPPLIED DRAWINGS AND HENCE IS SUBJECT TO SURVEY AND CONTRACTOR SETTING OUT PLAN.
- CONTRACTOR TO TAKE RESPONSIBILITY AND ENSURE ALL CONSTRUCTION METHODS, TECHNIQUES, FITTINGS AND FINISHES ETC CONFORM TO THE REQUIRED BUILDING REGULATIONS IN THE APPLICABLE COUNTRY, AND TO THE RELEVANT BUILDING CONTROL OFFICERS SATISFACTION.
- ALL SPECIFIED ITEMS ARE TO BE INSTALLED IN ACCORDANCE WITH THE MANUFACTURERS RECOMMENDATIONS.
- ALL FINISHES ARE TO BE CARRIED OUT TO A HIGH STANDARD.

THIS DRAWING IS TO BE READ IN CONJUNCTION WITH ALL OTHER RELEVANT CONSULTANTS DRAWINGS. ALL REQUESTED DRAWINGS SHOWING FIXINGS AND CONSTRUCTION DETAILS TO BE APPROVED BY RSS PRIOR TO COMMENCEMENT OF WORK. CONTRACTORS TO CHECK AND APPRAISE DESIGN, FITTING OUT AND CONSTRUCTION DETAILS AND OFFER SUITABLE ALTERNATIVES TO THE DESIGNERS FOR APPROVAL PRIOR TO MANUFACTURE AND INSTALLATION. CONTRACTOR TO PROVIDE A SUITABLE WORKING ENVIRONMENT WHICH CONFORMS TO THE CURRENT HEALTH AND SAFETY CONDITIONS AND LOCAL AUTHORITY REGULATIONS.

DRAWING STATUS: **TENDER**

CLIENT:	HOTEL RUSSELL		
PROJECT NO.:	PROJECT:	HOTEL RUSSELL	
DATE:	DRAWN:	CHECKED:	SCALE:
07.06.16	JG	SF	1:50 @ A1 1:100 @ A3
TITLE: GROUND FLOOR RESTAURANT REFLECTED CEILING PLAN			
DWG. NO.:	REV.:		
<b>381A-PL-54</b>	<b>B</b>		