


1:50 0 1 2 3 5 m


A3

 

General Notes:

1. Copyright of this drawing remains the sole property of Cooley Architects unless otherwise assigned in writing.
2. Figured dimensions are to be worked in all cases with any discrepancies reported to the Architect prior to commencement of any work.
3. Setting-out is based on outline survey only. All dimensions to be checked on site prior to construction/ordering.
4. All dimensions are to edge/centre of structural element of wall or to grid-line, unless noted. If unclear consult Cooley Architects.

- Existing walls
- New partitions
- Electric socket
- Light switch
- Spotlight
- Pendant
- Radiator

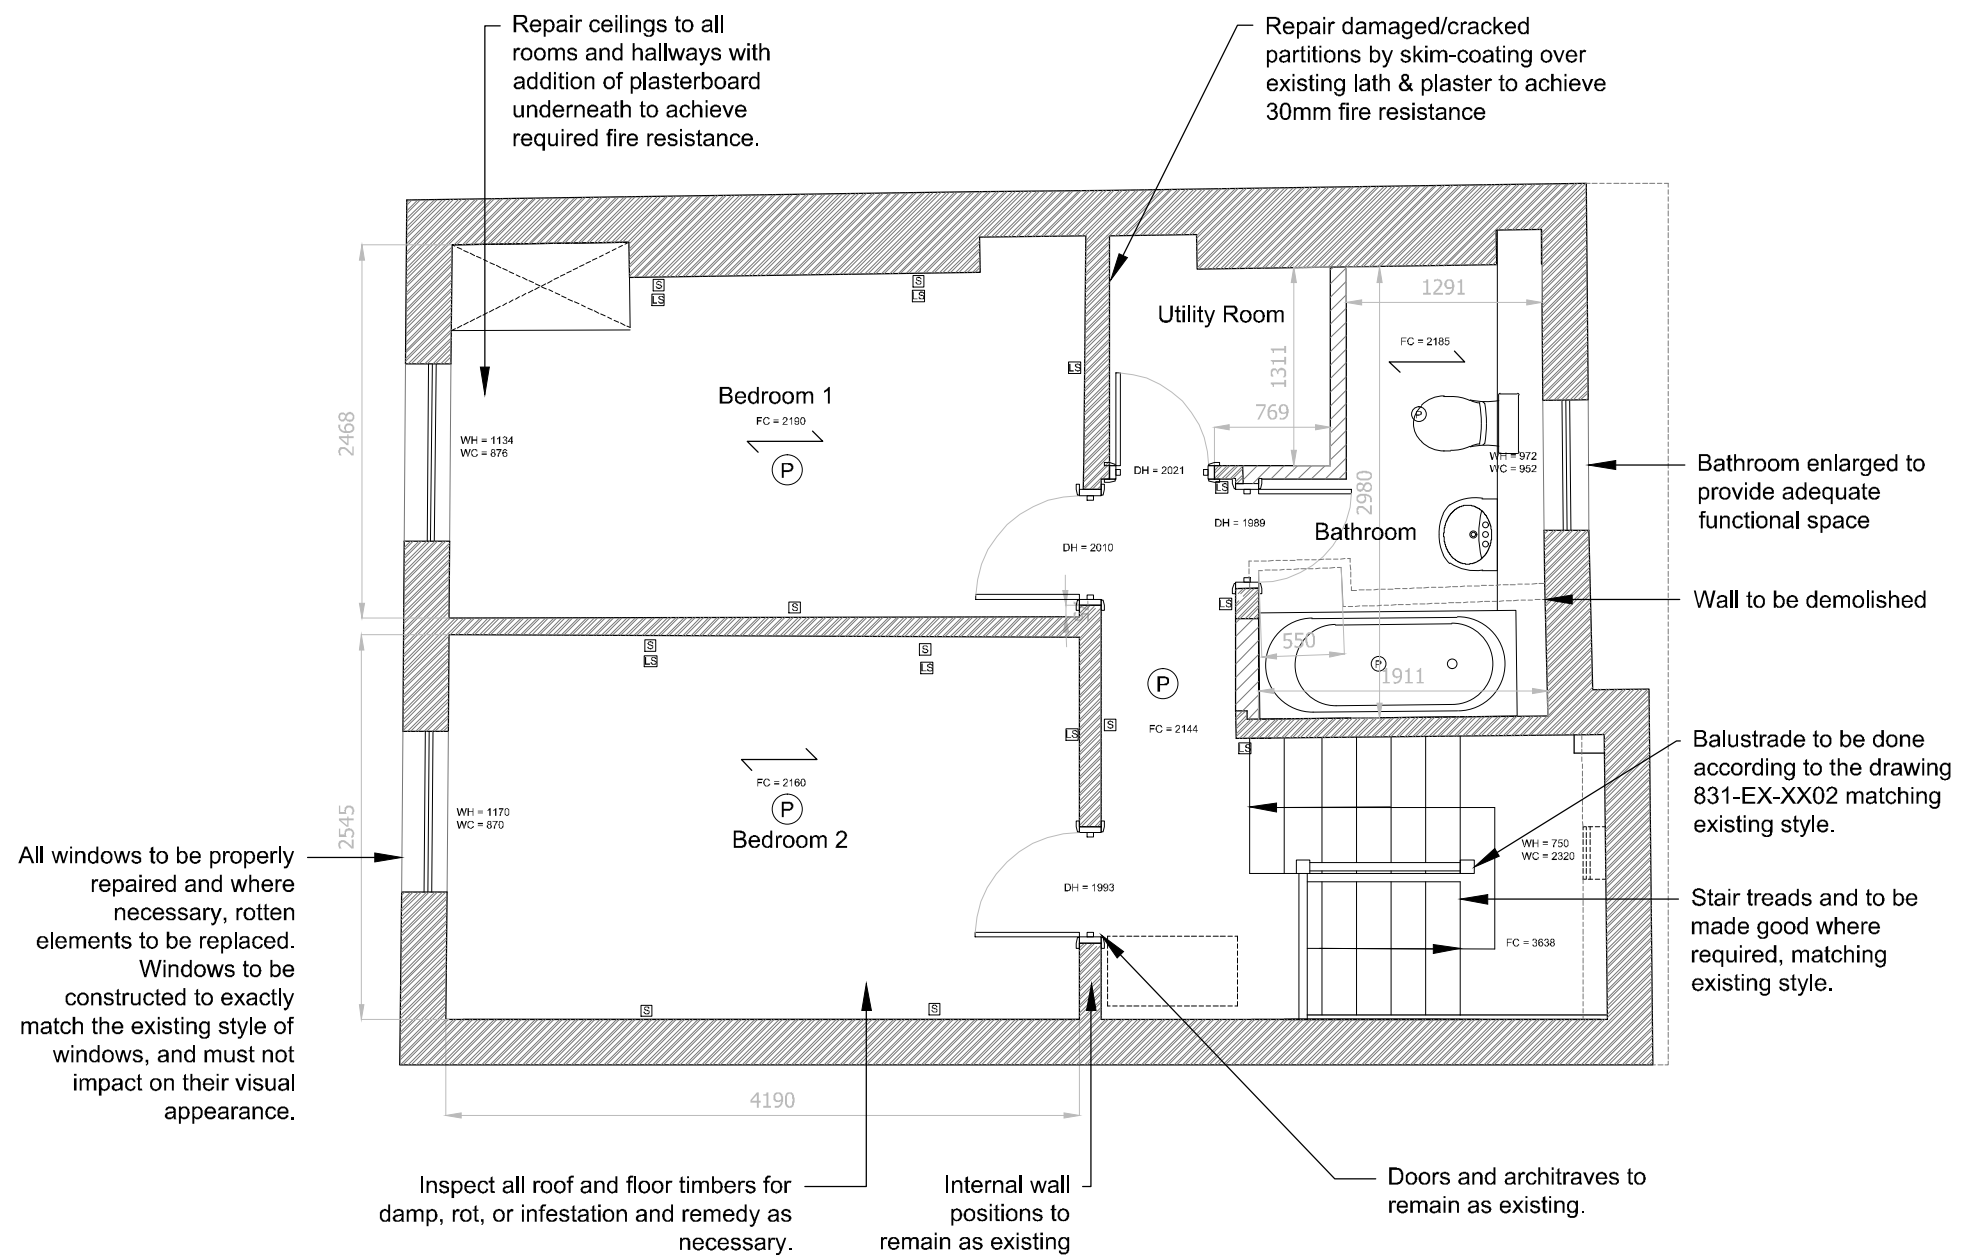

REV	BY	DESCRIPTION	SD	DATE
-	SD	Spotlights replaced to pendant	SD	11.07.16

Cooley | Architects

123 Aldersgate Street London EC1A 4JQ
t: 020 3176 4481 www.cooleyarchitects.com

CLIENT

Pearl and Coutts
PROJECT
Flat 2, 16 Leigh Street
London, WC1H 9EW

DRAWING TITLE

Proposed Third Floor Plan

DRAWN BY	DATE	CHECKED
HQ	Jan 16	SD
SCALE	SIZE	STATUS
1:50	A3	LBC

DRAWING No
831 - DG - 03 01

REV
A

1 Proposed Second Floor Plan
1:50