
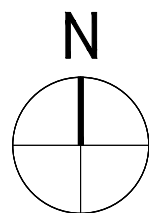


9 WADHAM GARDENS, LONDON NW3 3DN

ARGENT
DESIGN LIMITED

LOCATION PLAN
SCALE 1:1250 @ A4
DRAWING NUMBER: AD-1-001

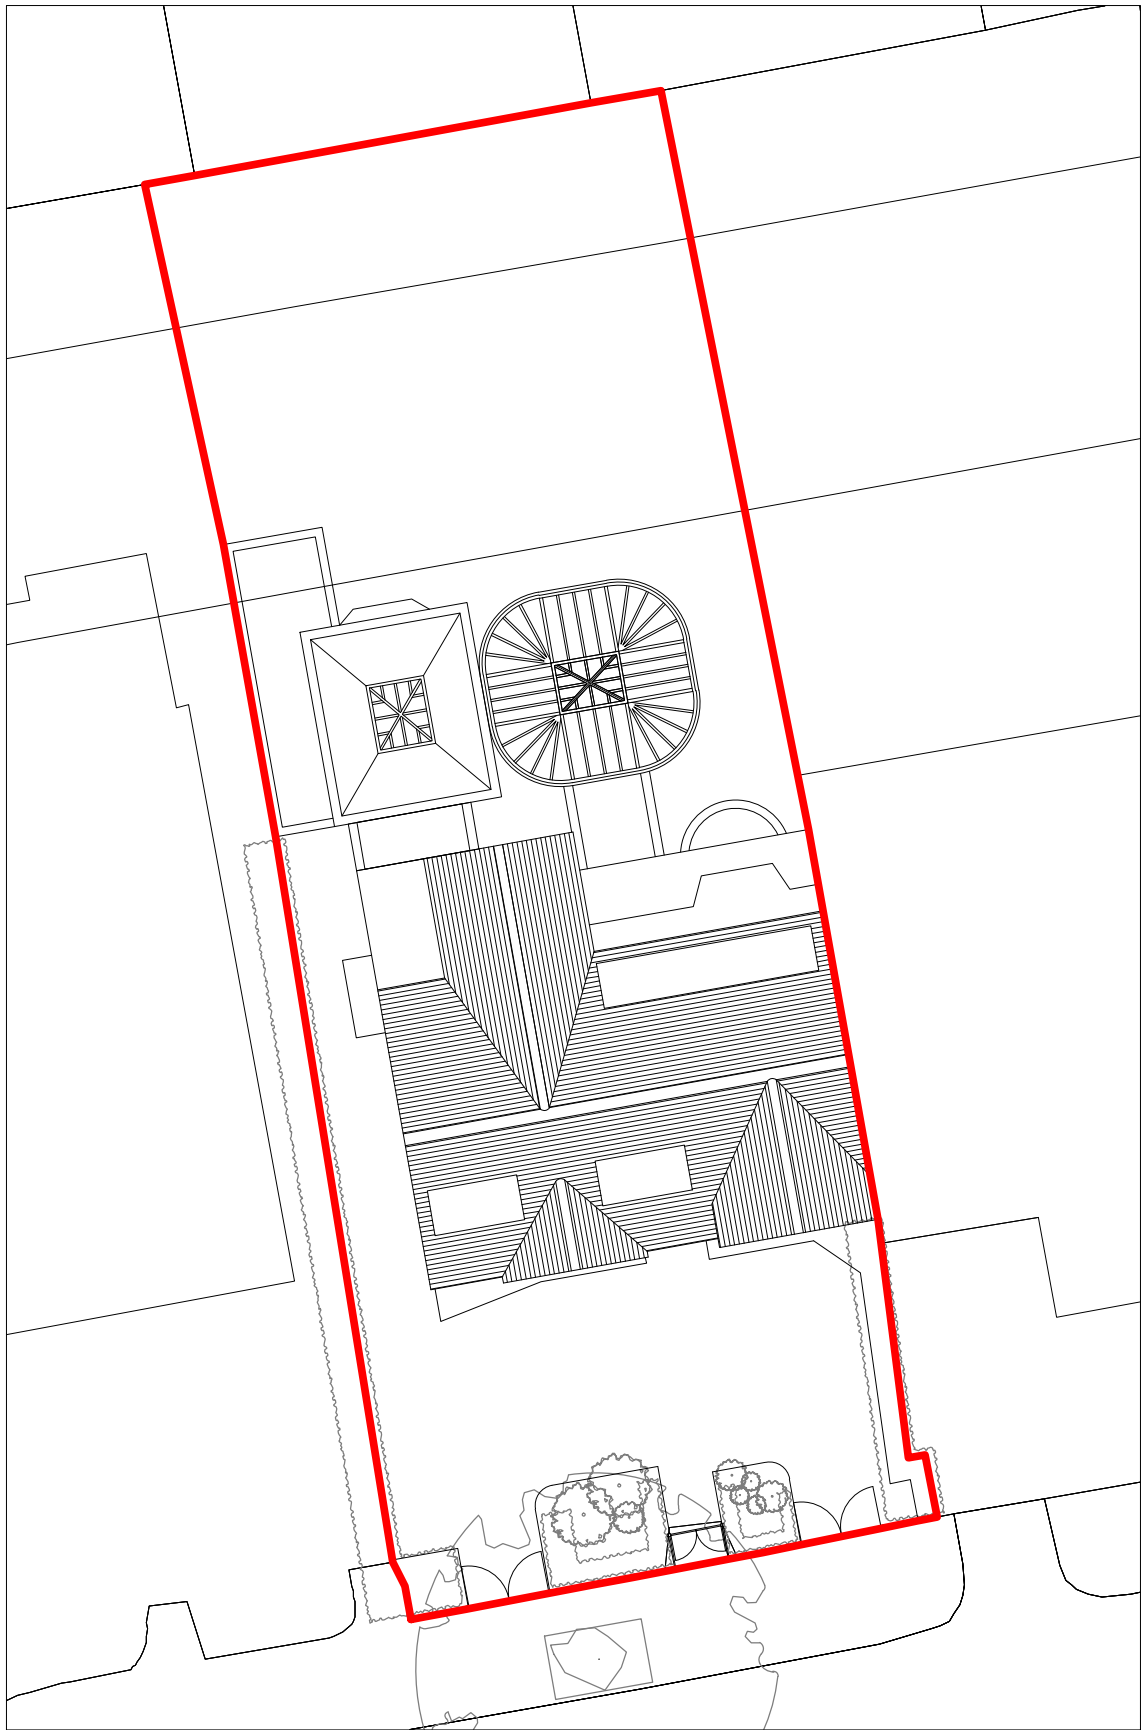

9 WADHAM GARDENS, LONDON NW3 3DN

ARGENT
DESIGN LIMITED

SITE PLAN
SCALE 1:250 @ A4
DRAWING NUMBER: AD-1-002

NOTES :

All dimensions in millimeters.

All dimensions and levels are to be checked on site by the main contractor prior to commencing excavation works. Any discrepancies are to be reported back to the Argent Design Ltd for instruction.

This drawing is the property of ARGENT DESIGN LIMITED and may not be reproduced or disclosed to a third party in any form without written permission.

For General Notes Refer to General Arrangement drawings. All drawings to be read in conjunction with Argent General Arrangement Drawings and Specifications.



STREET FRONTAGE




AERIAL



BUILDING FRONTAGE



ROOFS AT REAR

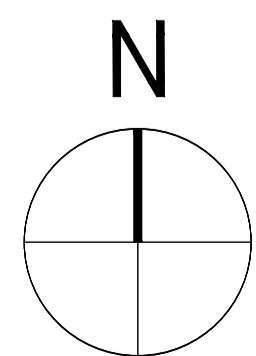

REV	DATE	NOTE	BY

CLIENT/PROJECT: 9 WADHAM GARDENS
LONDON NW3 3DN

DRAWING STATUS: PLANNING

SHEET TITLE:
EXISTING SITE IMAGES

SCALE: N/A	DRAWN BY:
DATE: 29 JULY 2016	APPROVED:
JOB NUMBER: DRAWING No: AD-1-003	Rev. No.:

ARGENT
DESIGN LIMITED

100 GEORGE STREET
LONDON, W1U 8NU
TELEPHONE: 020 7563 4250
FAX: 020 7563 4251
EMAIL: INFO@ARGENTDESIGN.CO.UK