


106


Highgate Rd

PROPOSED Longitudinal Section

PROJECT: 106 Highgate Road, Fitzroy Terrace NW5 1PB	
DRAWING No: 106 Highgate Rd proposed plans.44 Longitudinal Section	
DATE: September 2016	SCALE: 1/50
SNELLING & SHERRIFF	

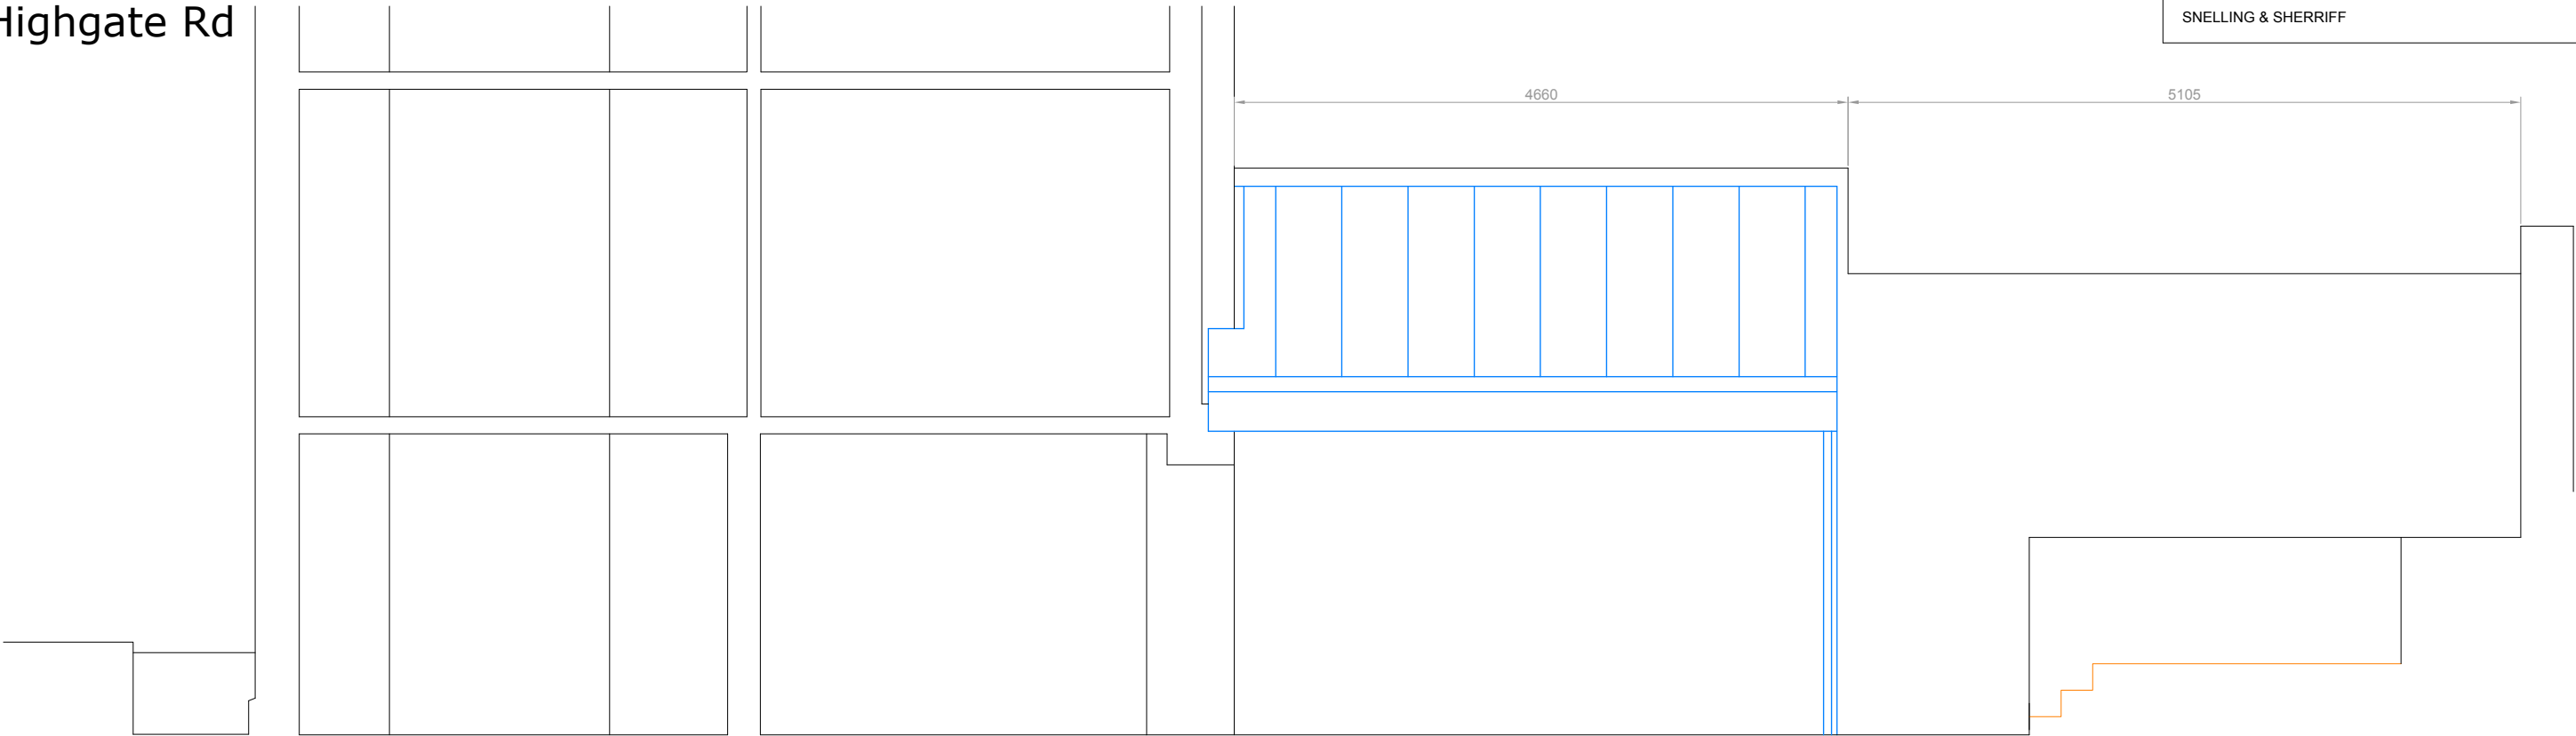

SECTION A - A

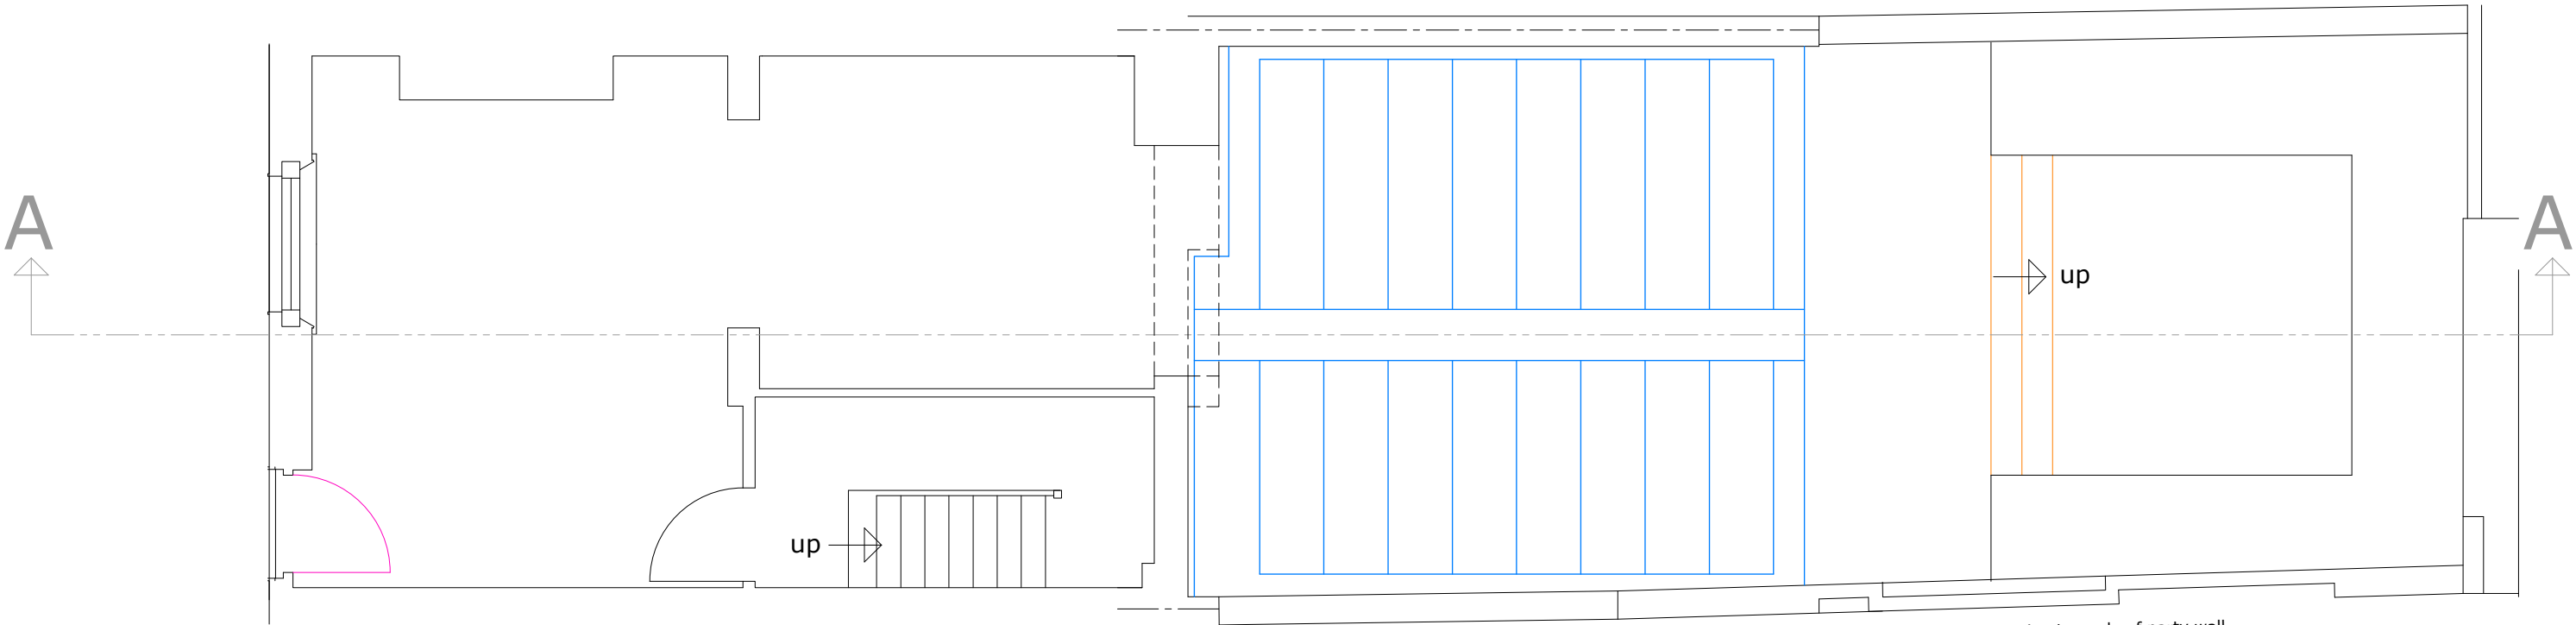

GROUND FLOOR PLAN

