



THIS DRAWING IS PROTECTED BY COPYRIGHT AND MUST NOT BE COPIED OR REPRODUCED WITHOUT THE WRITTEN CONSENT OF CHRIS DYSON ARCHITECTS LIMITED. NO DIMENSIONS ARE TO BE SCALED FROM THIS DRAWING. ALL DIMENSIONS AND SIZES TO BE CHECKED ON SITE. NORTH POINTS SHOWN ARE INDICATIVE.

SITE SPECIFIC HAZARDS


IN ACCORDANCE WITH THE REQUIREMENTS OF THE CONSTRUCTION (CANNON) REGULATIONS 2007 THE FOLLOWING SIGNIFICANT RESIDUAL HAZARDS HAVE NOT BEEN DISBURSED OUT OF THIS PROJECT AND MUST BE TAKEN INTO CONSIDERATION BY CONTRACTORS PLANNING TO UNDERTAKE THE WORKS SHOWN ON THIS DRAWING:

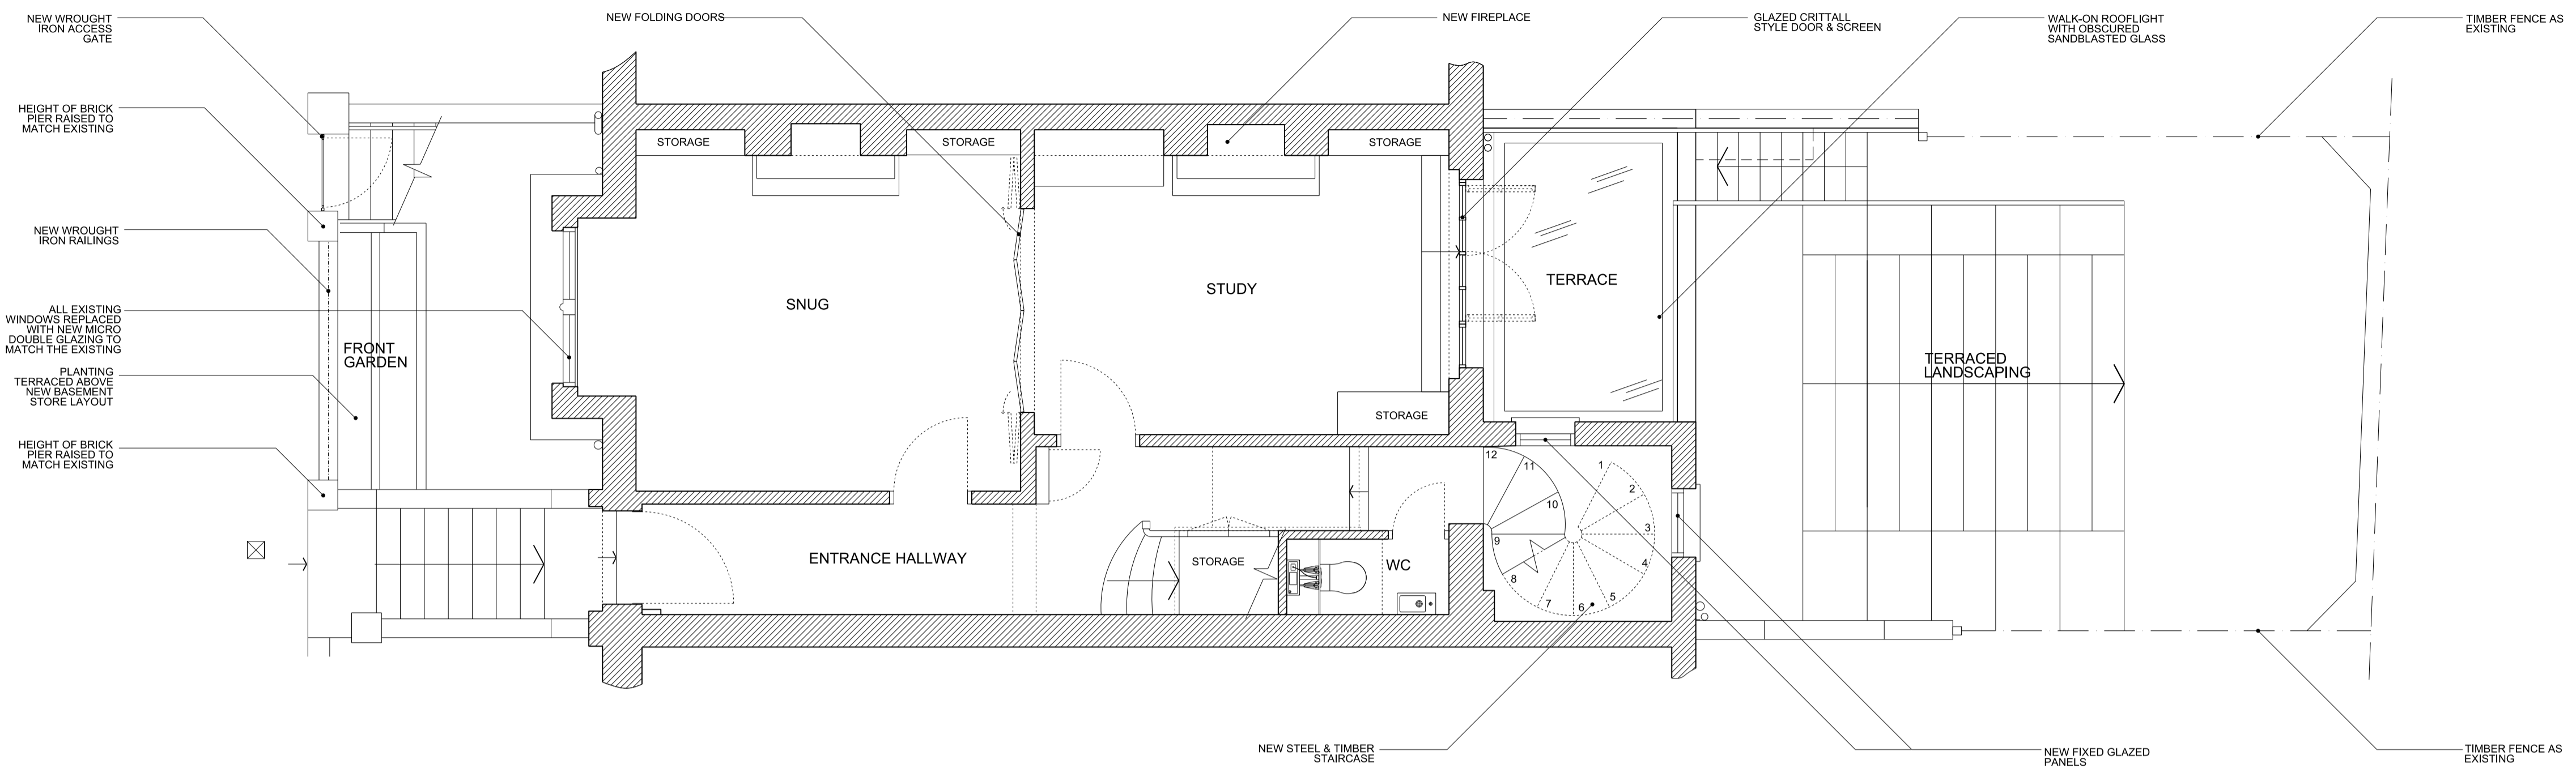

2 1:50 AT A1
PROPOSED GROUND FLOOR PLAN

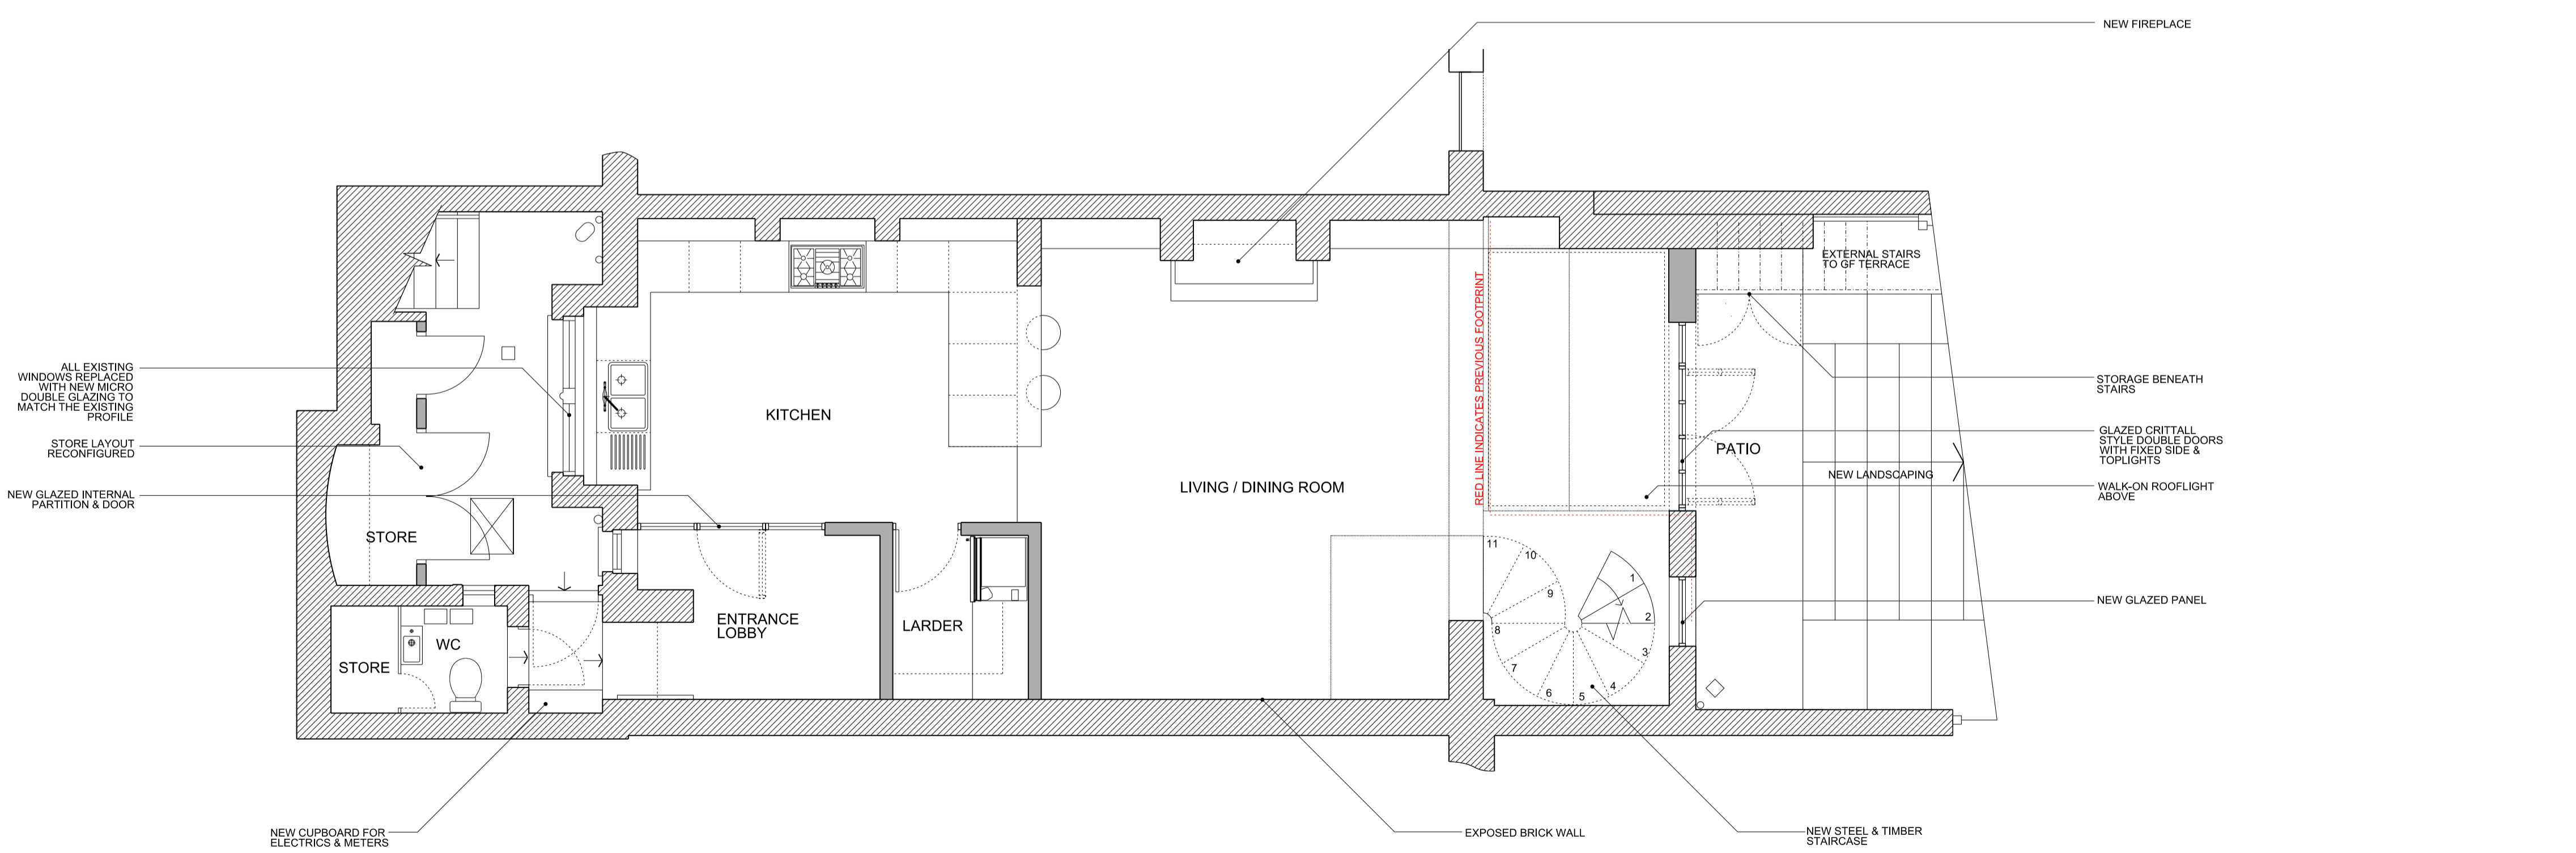

1 1:50 AT A1
PROPOSED LOWER GROUND FLOOR PLAN

 

| | | | |
|----|----------|----------------|-----|
| 05 | 05.08.16 | PLANNING | JLM |
| 04 | 06.03.16 | PLANNING | JLM |
| 03 | 24.02.16 | PLANNING DRAFT | JLM |
| 02 | 17.02.16 | CLIENT COMMENT | JLM |
| 01 | 11.02.16 | CLIENT COMMENT | JLM |
| 00 | 28.01.16 | CLIENT COMMENT | JLM |

| REV | DATE | NOTES | INIT. |
|-----|------|-------|-------|
| | | | |

PROJECT
20 KEMPLAY ROAD
NW3 1SY

DRAWING TITLE
**PROPOSED
GROUND FLOOR &
LOWER GROUND FLOOR**

STATUS **PLANNING**

| DATE | DRAWN | CHECK | SCALE @ A1 1:50 |
|--------|-------|-------|------------------|
| OCT 15 | JLM | RM | SCALE @ A3 1:100 |

| PROJECT NUMBER | UNIT / BLOCK | CU / SFB CODE | TYPE & NUMBER | REVISION LETTER |
|----------------|--------------|---------------|---------------|-----------------|
| 0299 | PL | 1000 | 05 | |