
 
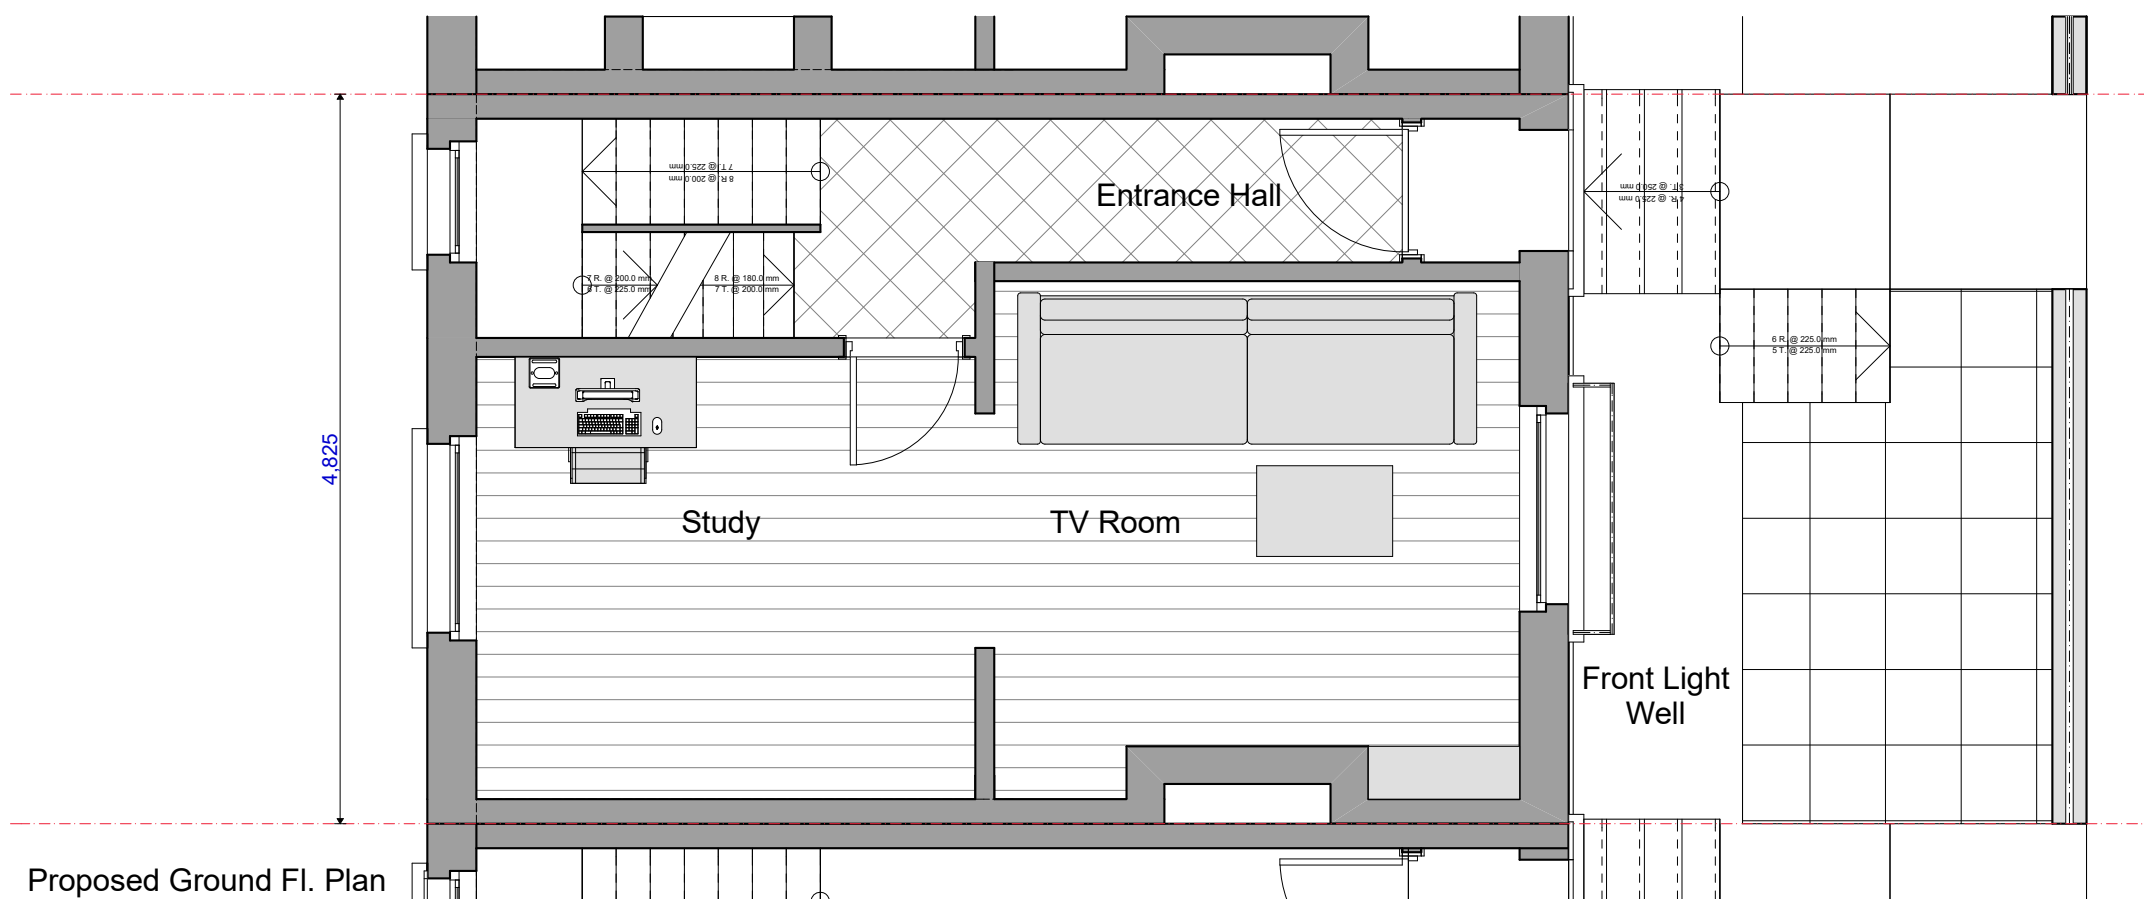


NOTES:
 ALL DIMENSIONS TO BE CHECKED ON SITE AND ANY INCONSISTENCIES MUST BE REPORTED BACK TO KS DESIGN.
 ALL STRUCTURAL INFORMATION TO BE TAKEN FROM STRUCTURAL ENGINEER'S DRAWINGS.
 THIS DRAWING IS PROTECTED UNDER COPYRIGHT AND SHALL NOT BE COPIED OR REPRODUCED IN PART OR WHOLE WITHOUT PRIOR EXPRESSED PERMISSION FROM KS DESIGN.

Planning

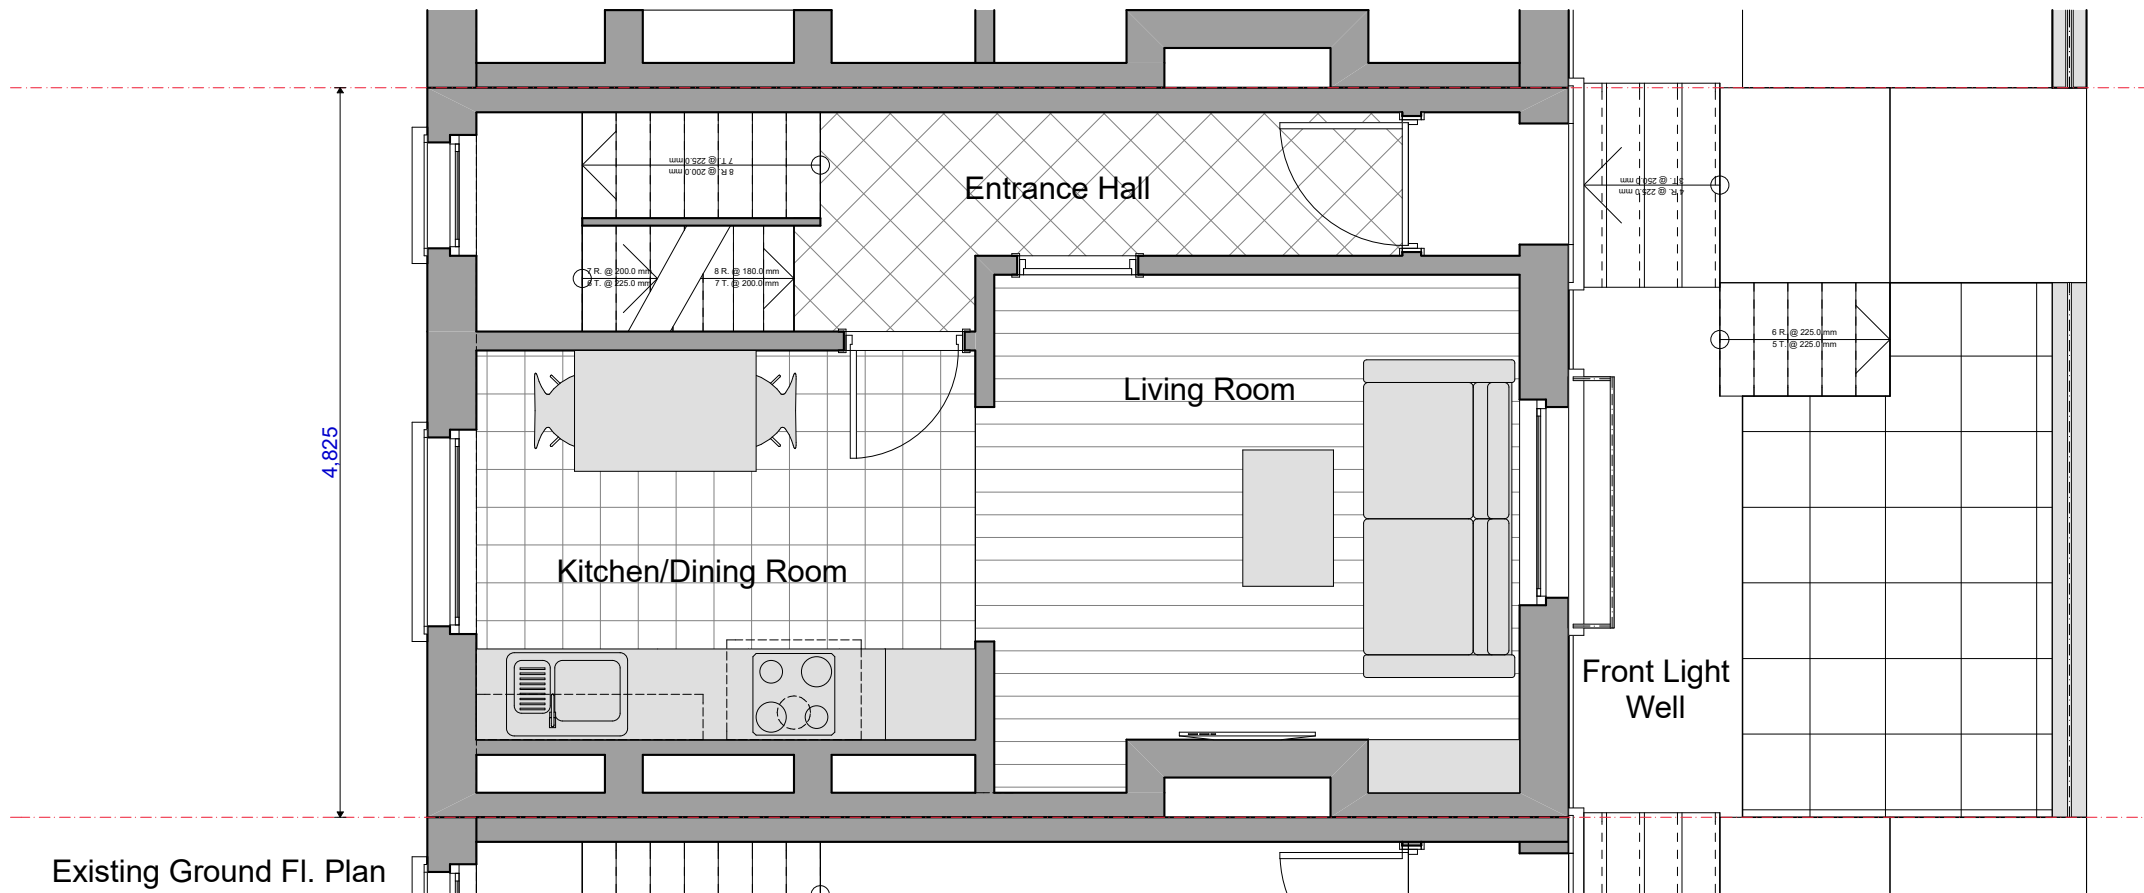

PROJECT: 175 Leighton Road
 London NW5 2RD
 CLIENT: M. Kandola
 DATE: May 2016

SCALE: 1:50 @ A3
 DRAWN: KS
 DRAWING NO: 217.16/011
 REVISION:

EXISTING & PROPOSED
 GROUND FLOOR PLANS