




01 ELEVATION  
SCALE 1:25

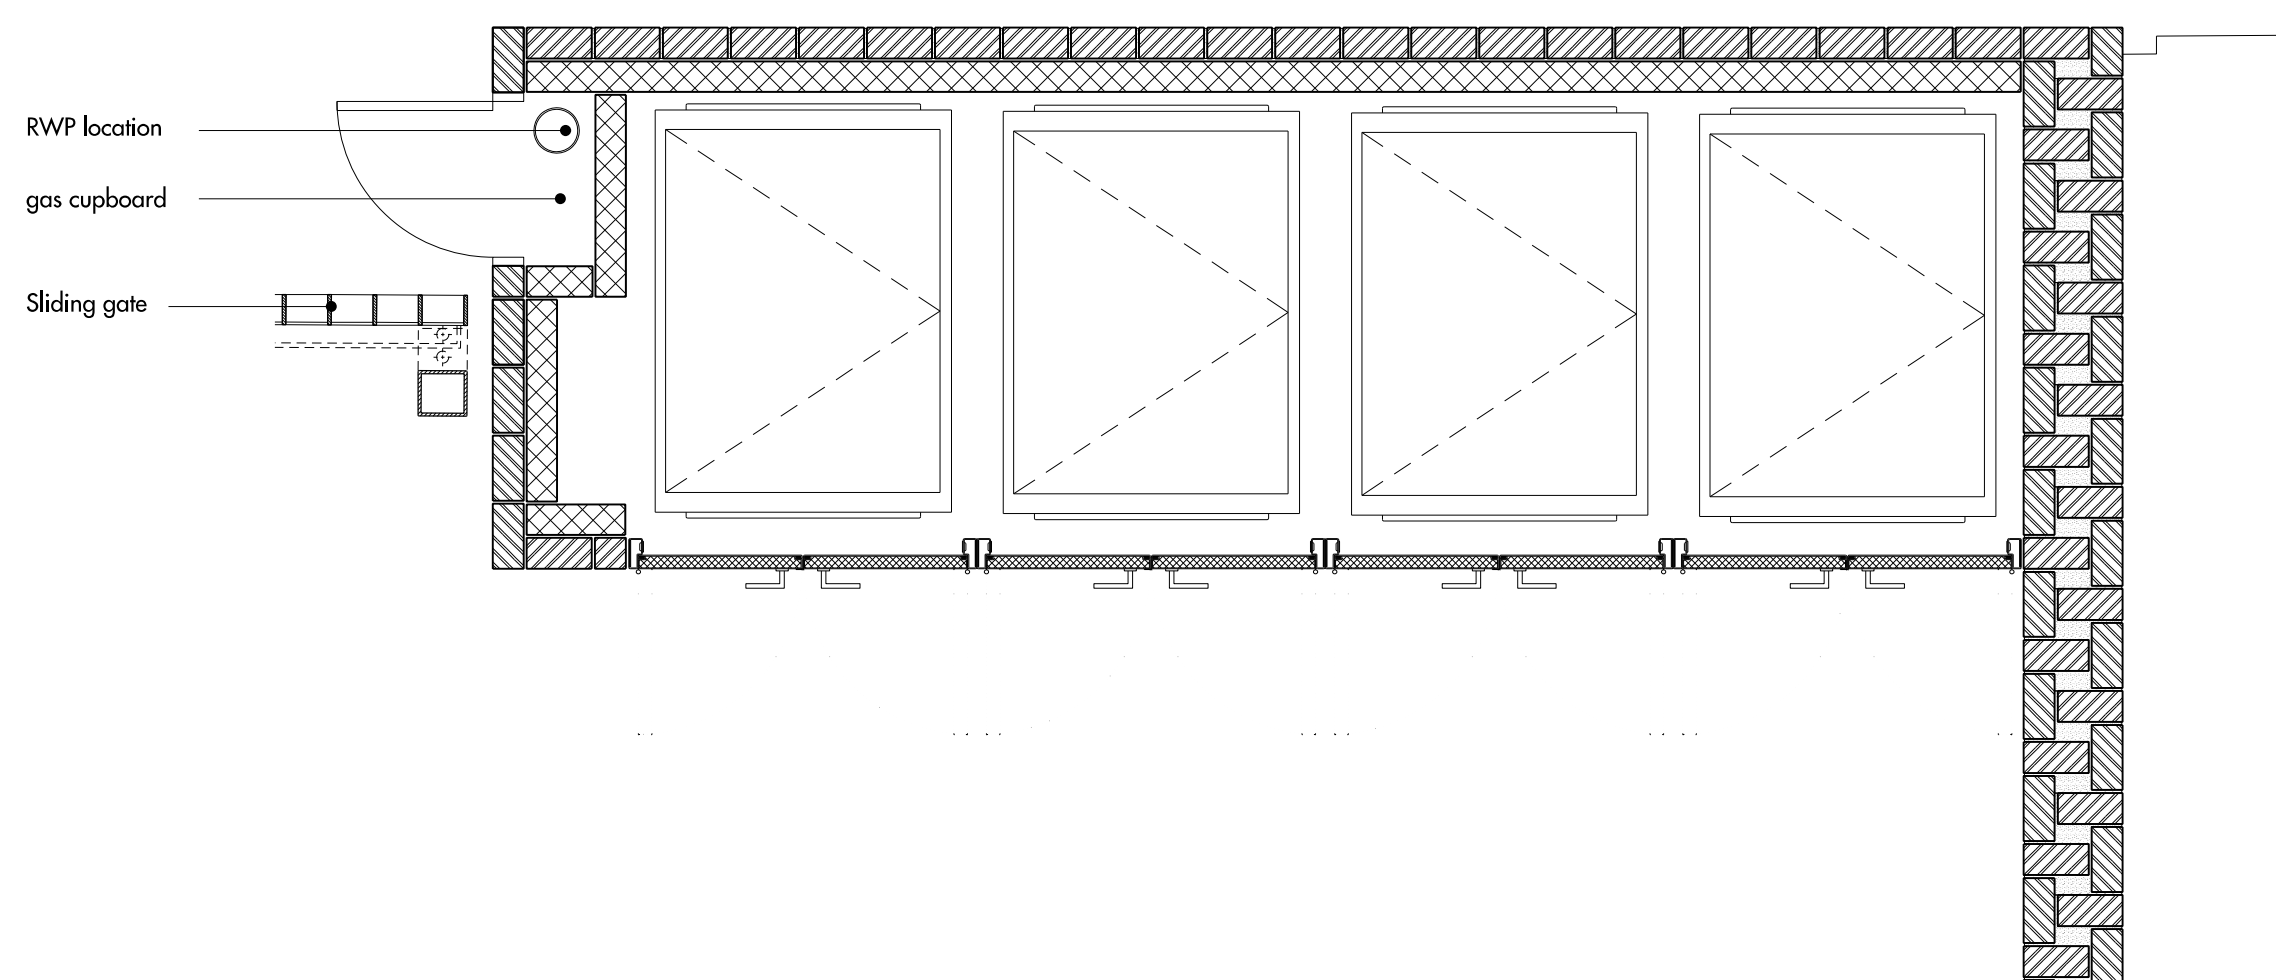

02 PLAN  
SCALE 1:25

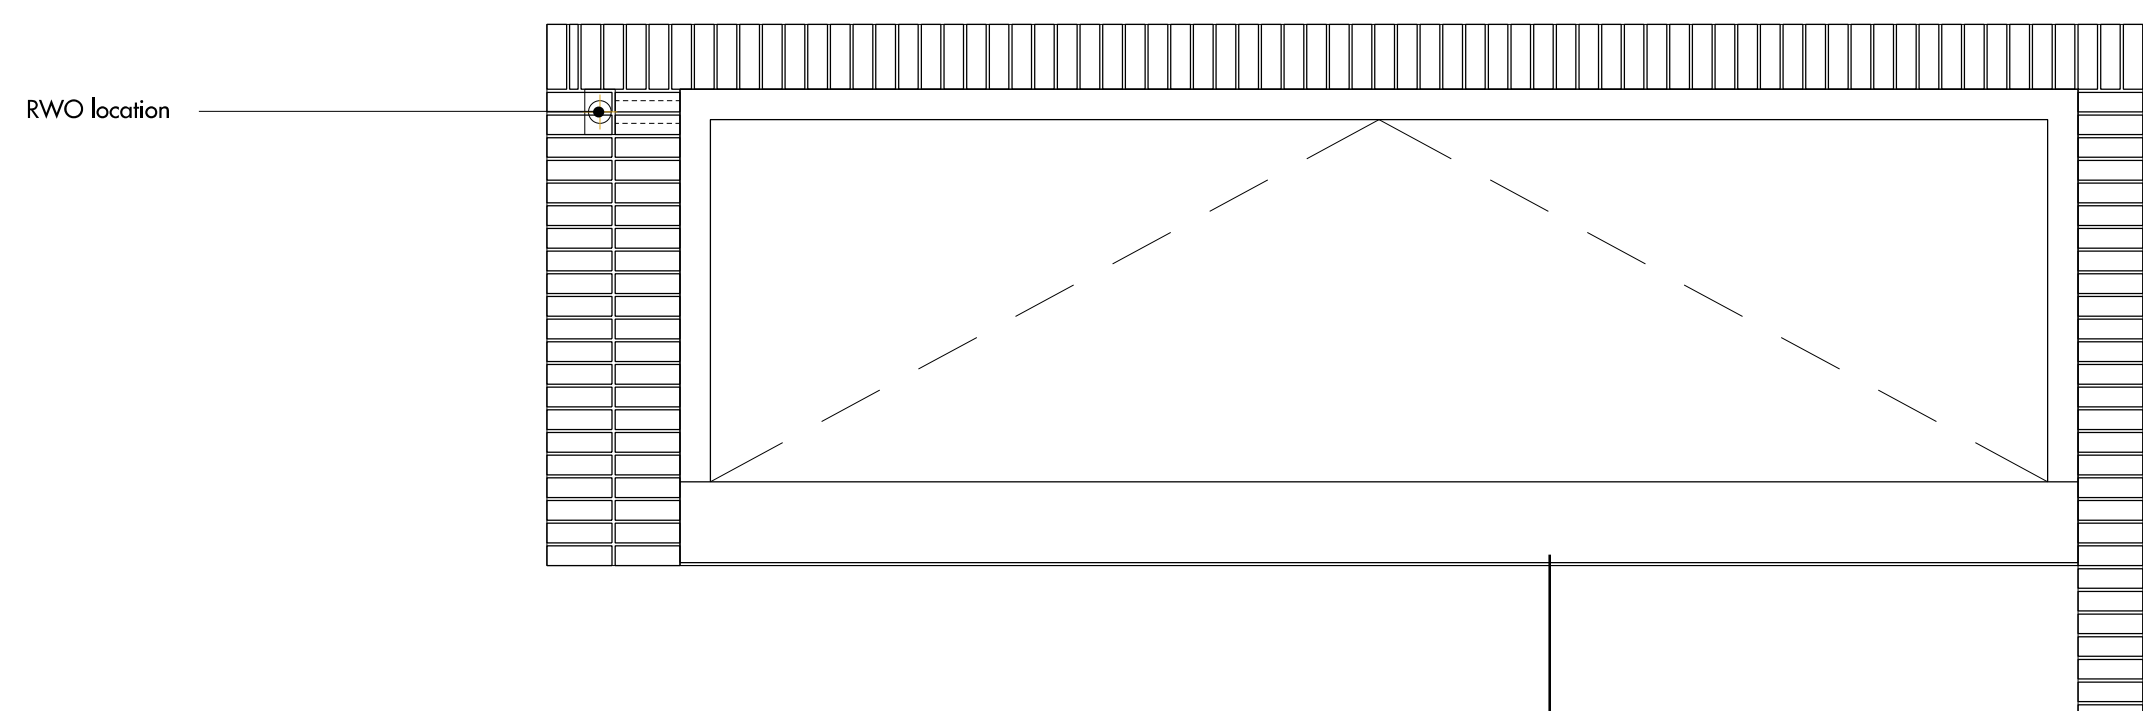

03 ROOF PLAN  
SCALE 1:25

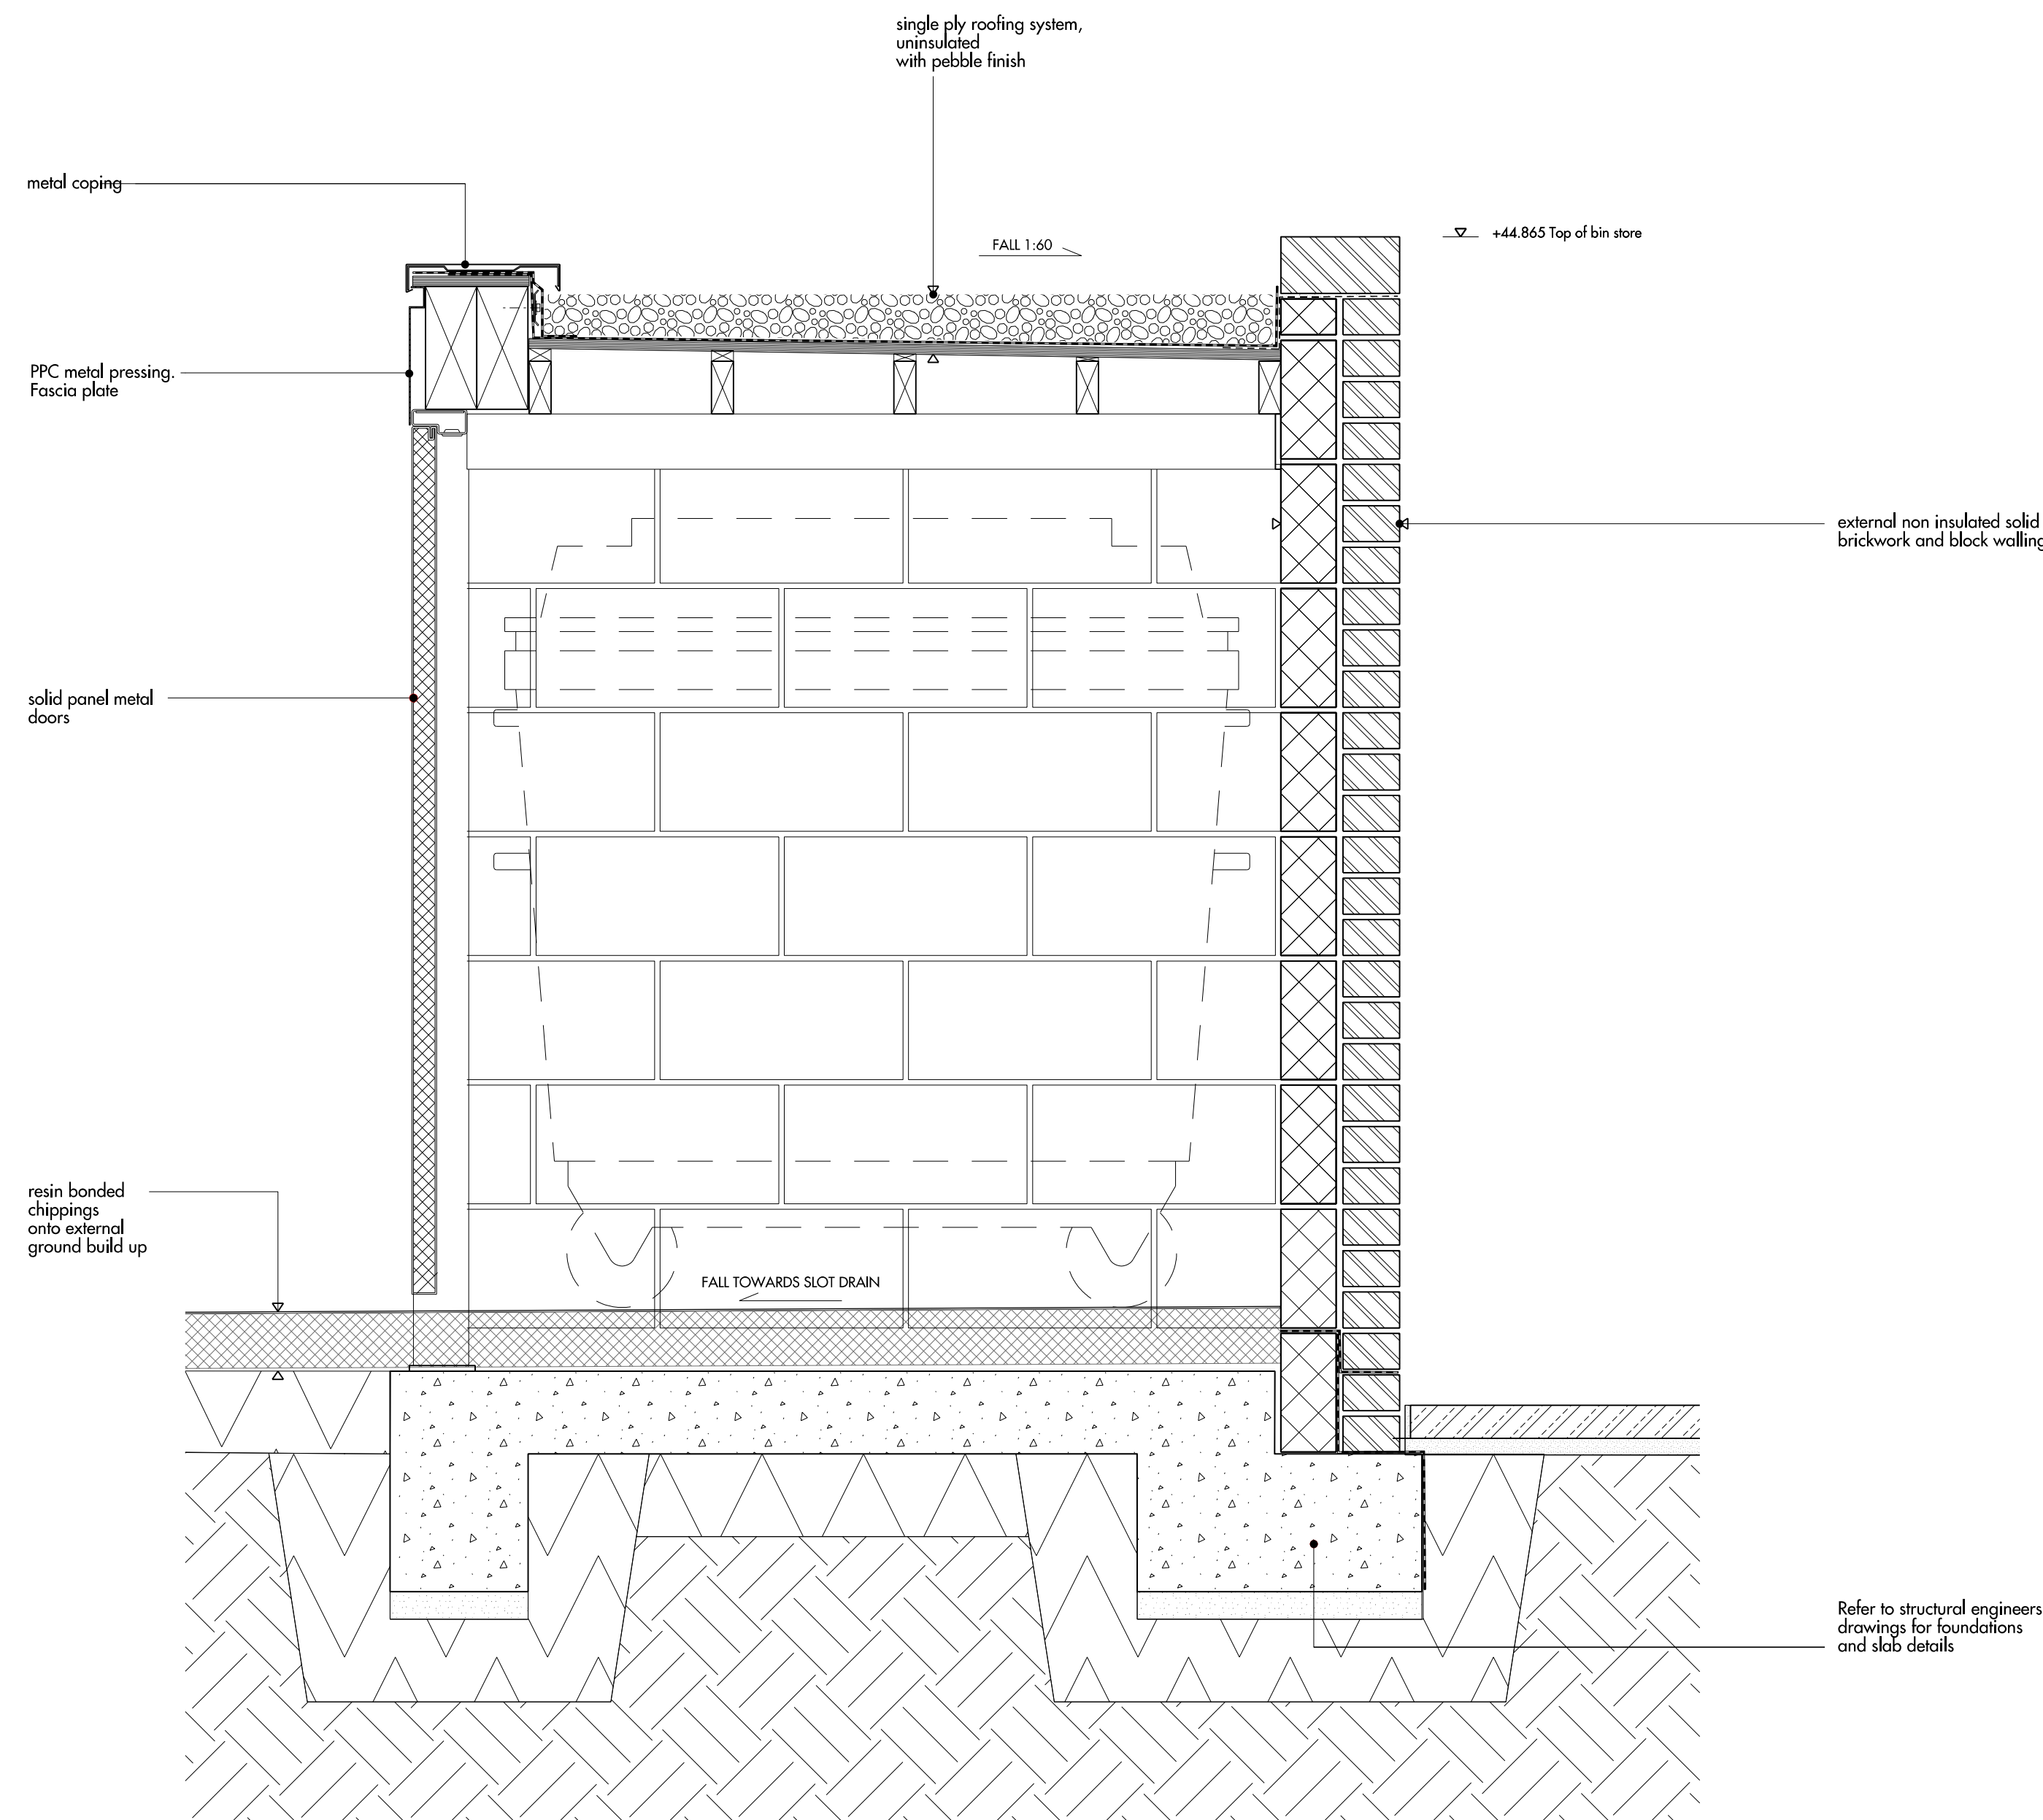

04 SECTION  
SCALE 1:10

		Do not scale from this drawing. Use figured dimensions only. Figured dimensions are in millimetres. All levels are in metres. All dimensions and levels shall be verified on site before proceeding with works. Detailed site survey to be carried out to verify positions and level relationships with site features and ordnance survey. The architect must be notified of any discrepancy. Where building components are described in the specification as contractor designed, "construction" information relating to those components on this drawing represents design intent only		<table><tr><th>REV</th><th>DATE</th><th>DESCRIPTION</th><th>CKD</th></tr><tr><td>P1</td><td>09.03.2016</td><td>STAGE 1 ISSUE</td><td>KM</td></tr><tr><td>P2</td><td>07.07.2016</td><td>ISSUED FOR PLANNING</td><td>KM</td></tr><tr><td> </td><td> </td><td> </td><td> </td></tr><tr><td> </td><td> </td><td> </td><td> </td></tr><tr><td> </td><td> </td><td> </td><td> </td></tr><tr><td> </td><td> </td><td> </td><td> </td></tr><tr><td> </td><td> </td><td> </td><td> </td></tr><tr><td> </td><td> </td><td> </td><td> </td></tr><tr><td> </td><td> </td><td> </td><td> </td></tr></table>		REV	DATE	DESCRIPTION	CKD	P1	09.03.2016	STAGE 1 ISSUE	KM	P2	07.07.2016	ISSUED FOR PLANNING	KM																													<table><tr><th>REV</th><th>DATE</th><th>DESCRIPTION</th><th>CKD</th></tr><tr><td> </td><td> </td><td> </td><td> </td></tr><tr><td> </td><td> </td><td> </td><td> </td></tr><tr><td> </td><td> </td><td> </td><td> </td></tr><tr><td> </td><td> </td><td> </td><td> </td></tr><tr><td> </td><td> </td><td> </td><td> </td></tr><tr><td> </td><td> </td><td> </td><td> </td></tr><tr><td> </td><td> </td><td> </td><td> </td></tr><tr><td> </td><td> </td><td> </td><td> </td></tr><tr><td> </td><td> </td><td> </td><td> </td></tr></table>		REV	DATE	DESCRIPTION	CKD																																				
REV	DATE	DESCRIPTION	CKD	
P1	09.03.2016	STAGE 1 ISSUE	KM	
P2	07.07.2016	ISSUED FOR PLANNING	KM	
REV	DATE	DESCRIPTION	CKD	

Allies and Morrison  
85 Southwark Street  
London SE1 0HX  
telephone 020 7921 0100  
facsimile 020 7921 0101  
email info@alliesandmorrison.com  
A&M JOB NO: 882

BIN STORE  
EXTERNAL WORKS  
882\_90\_455

SCALE 1:25 1:10 @A1 1:50 1:20@A3