


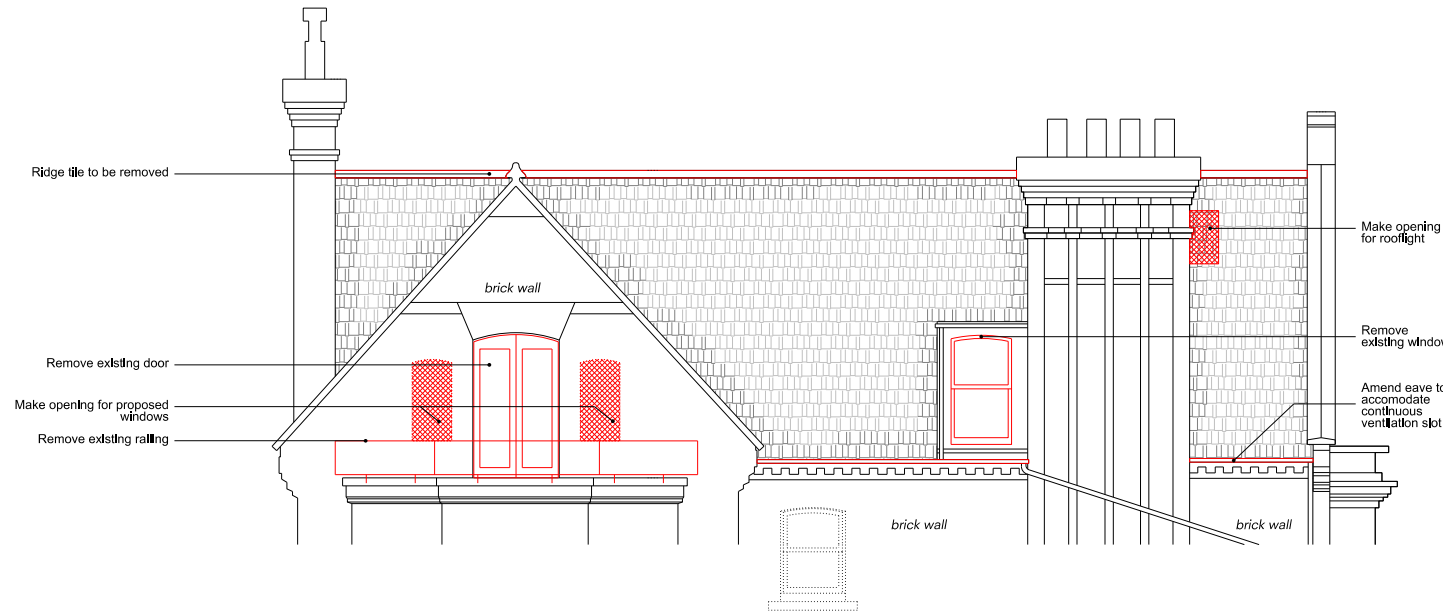





Key

-  Fabric to be demolished
-  Existing Structure
-  Proposed Structure



EXISTING EAST ELEVATION

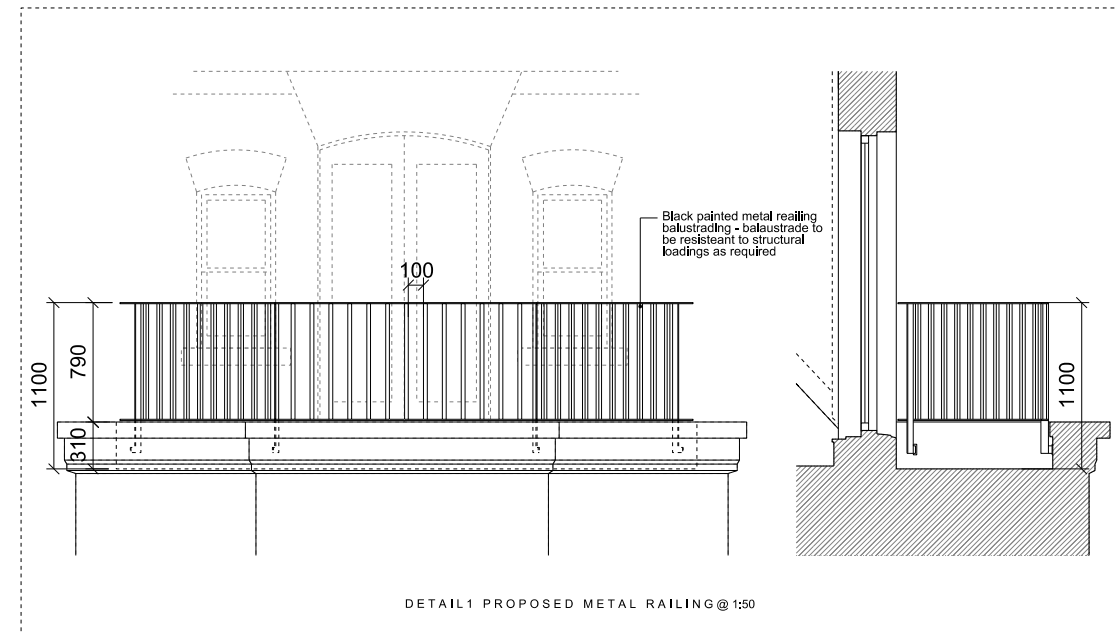

PROPOSED EAST ELEVATION

PLANNING

Rev	Date	Description

Project **18 East Heath Road**

Project No **16014**

Client **Virginia Barry**

Date **Sep 2016**

Scale **1:100@A3 - 1:50@A1**

Drawing Title: **Existing - Proposed East Elevation**

Drawing No.	16014_P_200	Rev.
-------------	--------------------	------

Drawn	Approved	Signed
GDG	BC	

cousins
cousins

125-133 Camden High Street
 London NW1 7JR
 T. 020 7482 4009
 info@cousinsandcousins.com
 www.cousinsandcousins.com