



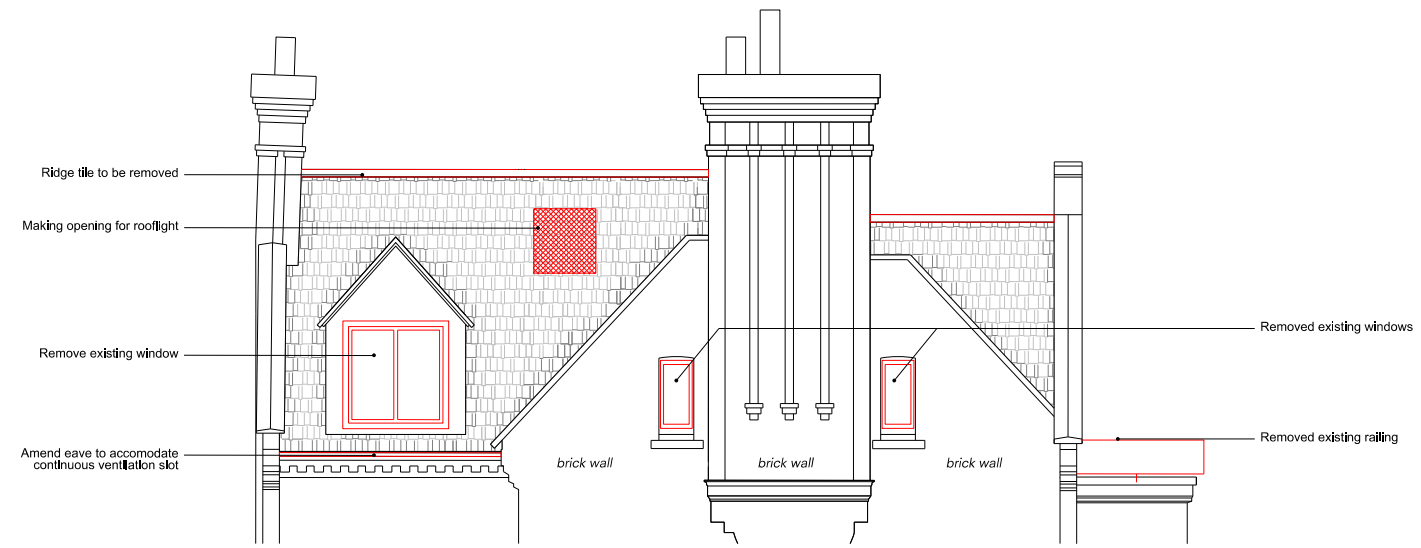


Copyright Cousins & Cousins Architects.
 No implied license exists. This drawing should not be used to calculate areas for the purposes of valuation. All dimensions be checked on site by the contractor and such dimensions to be their responsibility. Do not scale drawings.
 All work must comply with relevant British Standards and Building Regulations requirements. Drawing errors and omissions to be reported to the architect.

 


Key

-  Fabric to be demolished
-  Existing Structure
-  Proposed Structure



EXISTING SOUTH ELEVATION

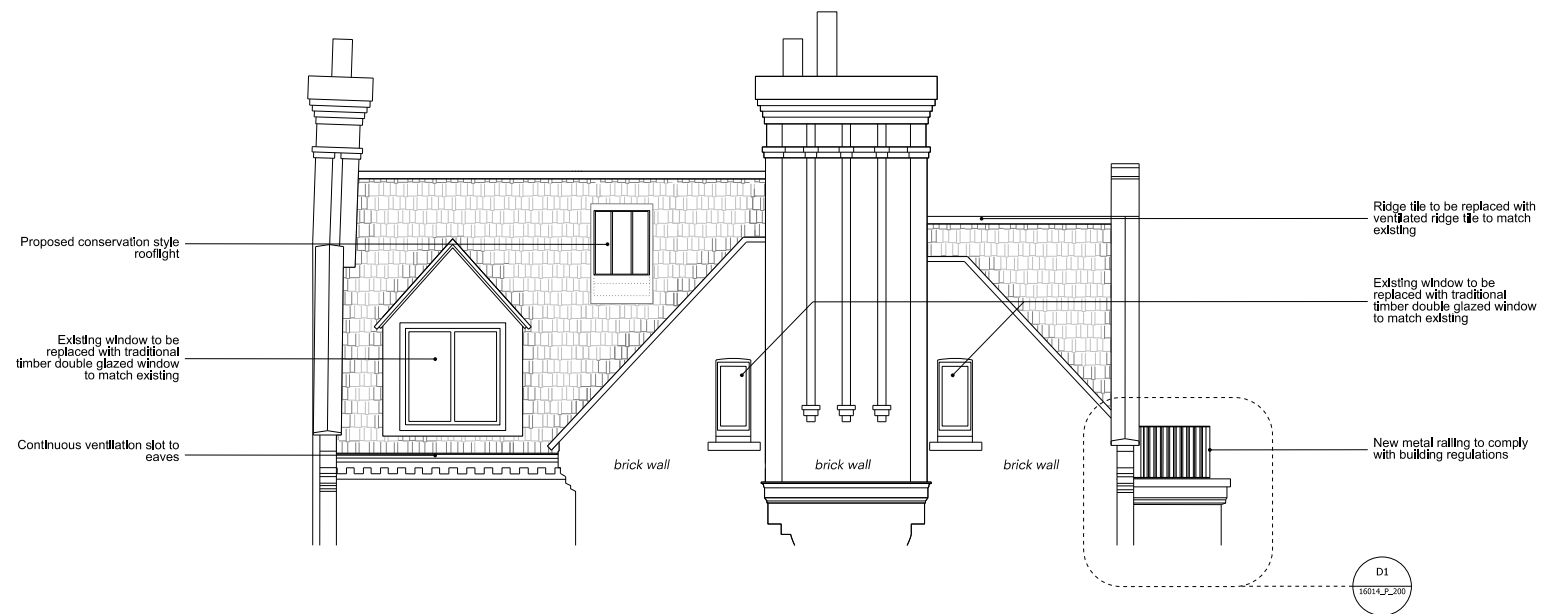

PROPOSED SOUTH ELEVATION

PLANNING

Rev	Date	Description

Project **18 East Heath Road**

Project No **16014**

Client **Virginia Barry**

Date **Sep 2016**

Scale **1:100@A3 - 1:50@A1**

Drawing Title: **Existing - Proposed South Elevation**

Drawing No.	16014_P_203	Rev.
-------------	--------------------	------

Drawn	Approved	Signed
GDG	BC	

cousins
cousins
 125-133 Camden High Street
 London NW1 7JR
 T. 020 7482 4009
 info@cousinsandcousins.com
 www.cousinsandcousins.com