




SECOND FLOOR

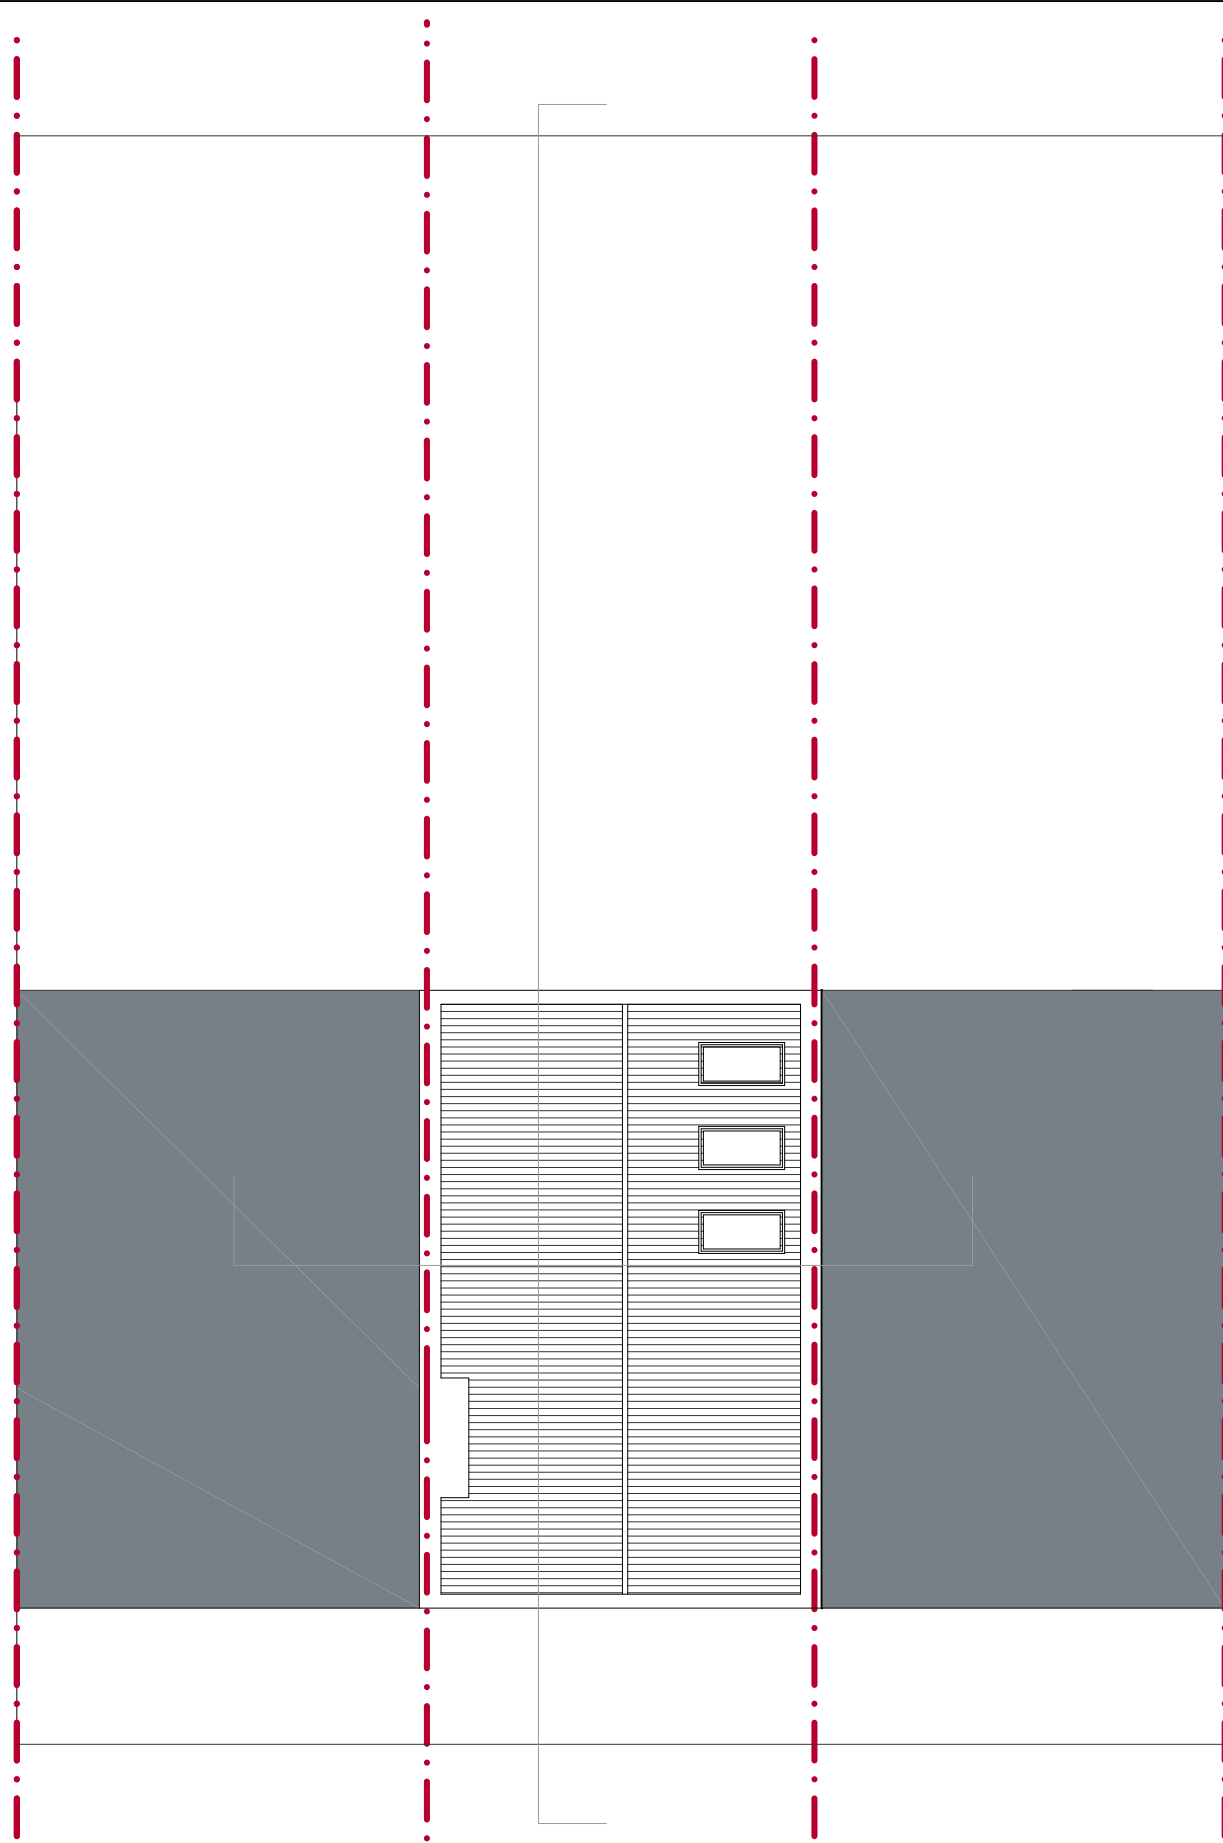

ROOF PLAN

Scale bar:

0 1 2 3 4 5
METERS

North:

NORTH

Notes:

ARC 3
103 STATION ROAD
WEST WICKHAM
KENT
BR4 0PX
TEL: 020 8777 4000

Project:
67 York Way - London - N7 9QF

Notify architect for drawings and/or specification discrepancy.
This project is subject to survey and statutory approvals.
Copyright: this drawing must not be reproduced in whole or part without written consent. Do not scale from this drawing. Verify all dimensions on site.

Title: EXISTING PLANS			
Scale: 1:100 @ A3	Date: 08.09.2016	Drawn: NH	Checked: MV
Project No.: G845	Drawing No.: 102	Revision:	