
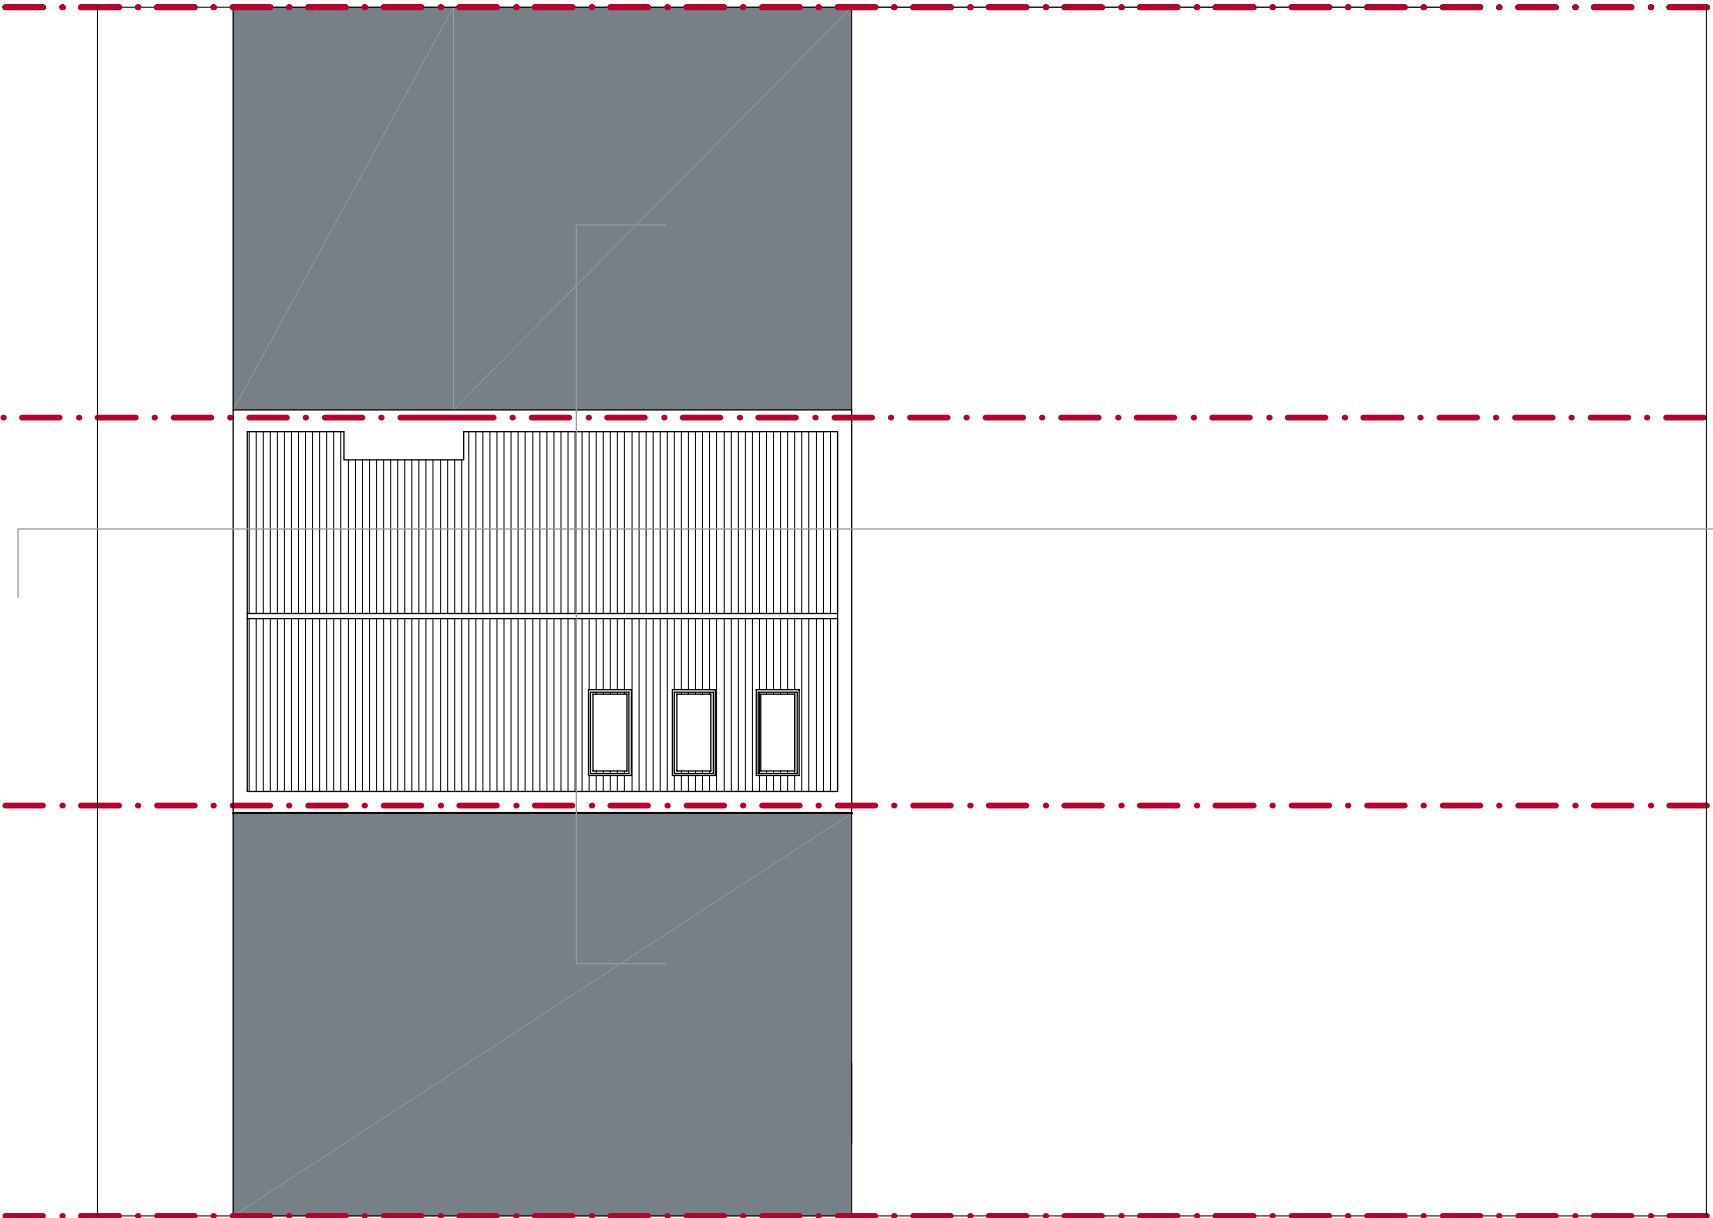


1. All materials to match the existing where possible
2. No encroachment of foundations, walls, roof or gutters are proposed.

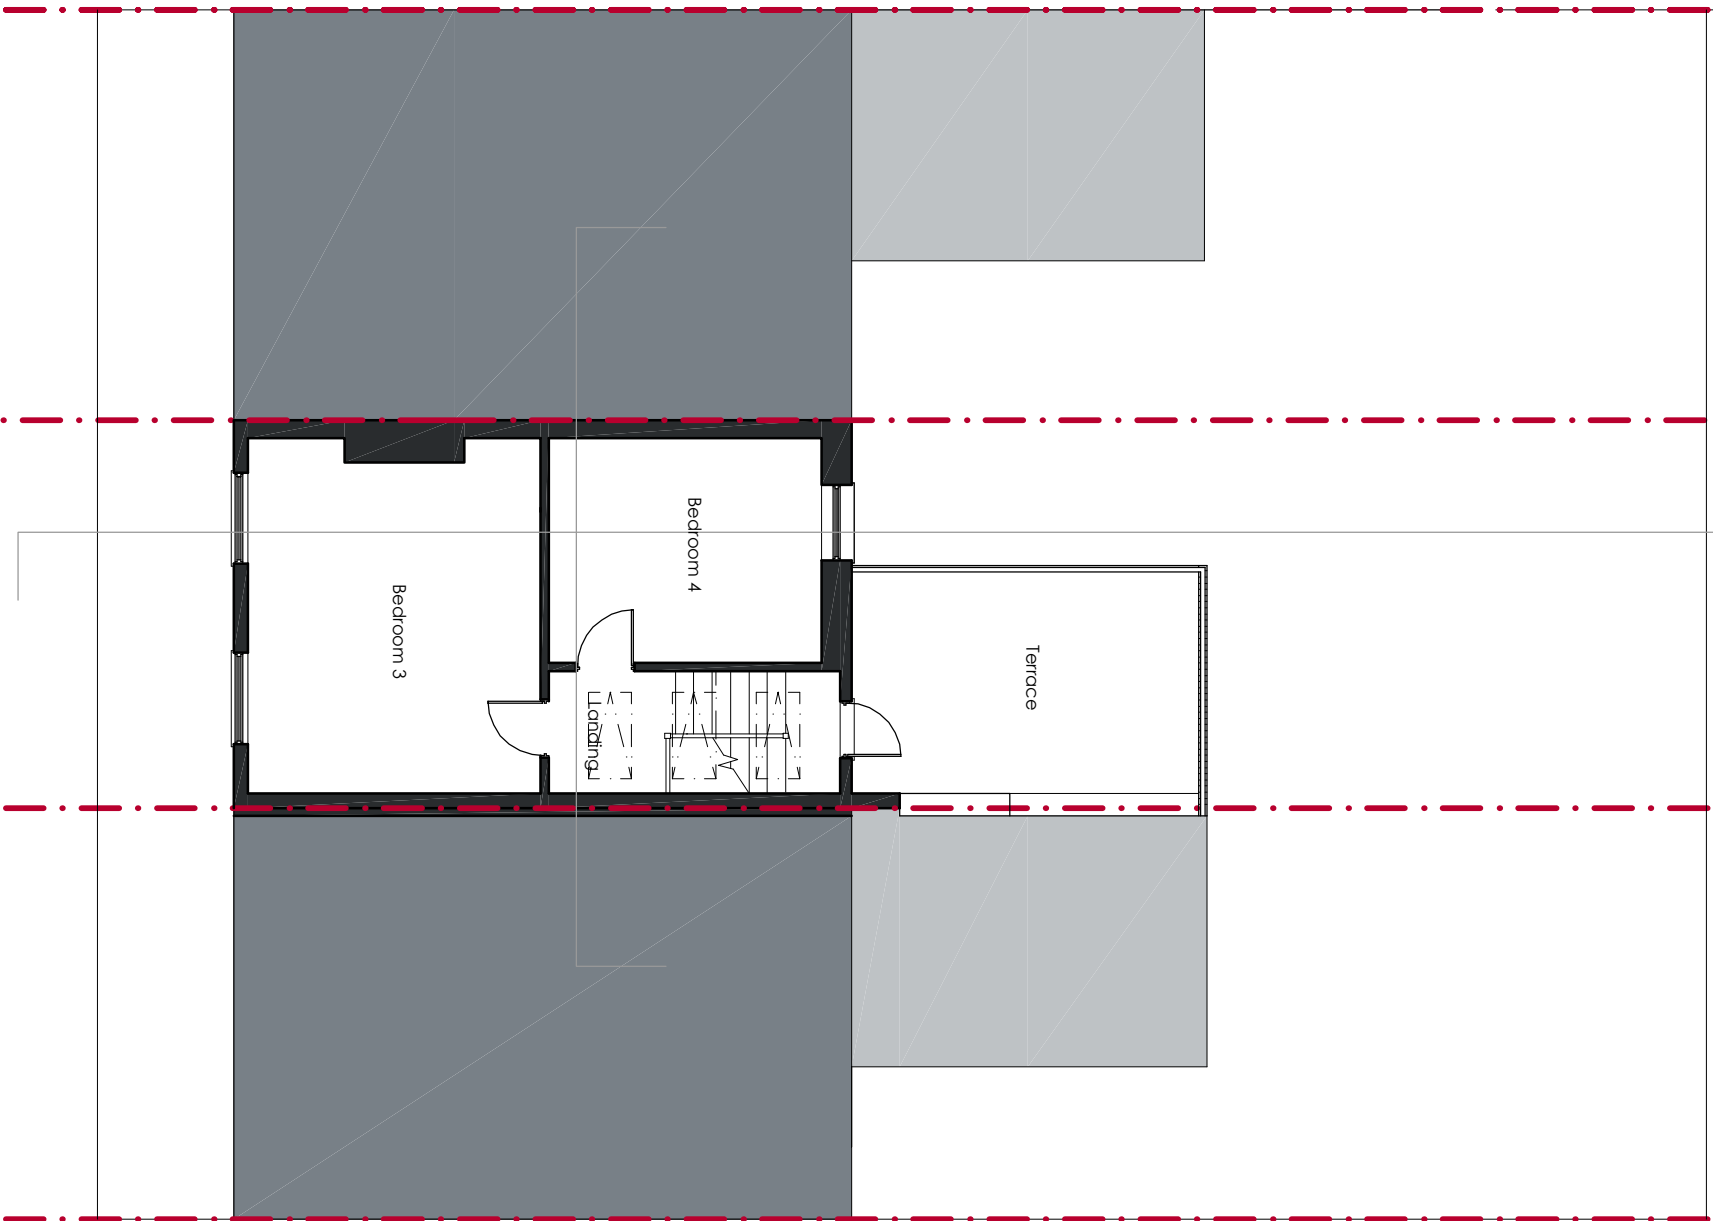

SECOND FLOOR

ROOF PLAN

Scale bar:

0 1 2 3 4
METERS

North:

NORTH

Notes:
1. All materials to match the existing where possible
2. No encroachment of foundations, walls, roof or gutters are proposed



ARC 3
106 STATION ROAD
WEST WICKHAM
KENT
BR4 0PX
TEL: 020 8777 4000

Project:
67 York Way - London - N7 9QF

Title:
PROPOSED PLANS

Scale
1:100 @ A3

Date
08.09.2016

Drawn:
NH

Checked:
MV

Project No:
G845

Drawing No:
122

Revision:

Notifi archived for drawings and/or specification discrepancy.
This project is subject to survey and statutory approvals.
Copyright: this drawing must not be reproduced in whole or part without written
consent. Do not scale from this drawing. Verify all dimensions on site.