

**General Notes**

Do not scale from drawing.  
 Use marked dimensions.  
 Dimensions to be confirmed on site by contractor.  
 To be read in conjunction with all other consultants drawings.  
 The architect to be notified immediately of any discrepancies.  
 Copyright on this drawing to be retained by the architect.

**Client**

**Katie McCrum**

**Project Title**

**6 - flat 4 St Augustines Rd @ A3**

**Drawing Status**

**Planning Application**

**Revision**

-

**Drawing Title**

**Existing Lower Ground Floor Plan**

**Scale**

1:50

@ A3

0 1 2 2.5m



**Drawing No**

**336-A-X-G200-P-LG**

**Orientation**




26/08/2016 Planning Application

Rev. Date Revision / Reason For Issue

**BRADLEY VAN DER STRAETEN LTD.**

**Architect**

BRADLEY VAN DER STRAETEN LTD.  
 Fieldworks, Rooftop Studio B, 274 Richmond Road, London E8 3QW  
 email - info@b-vds.co.uk  
 tel. - +44 7800 640456  
 www.b-vds.co.uk

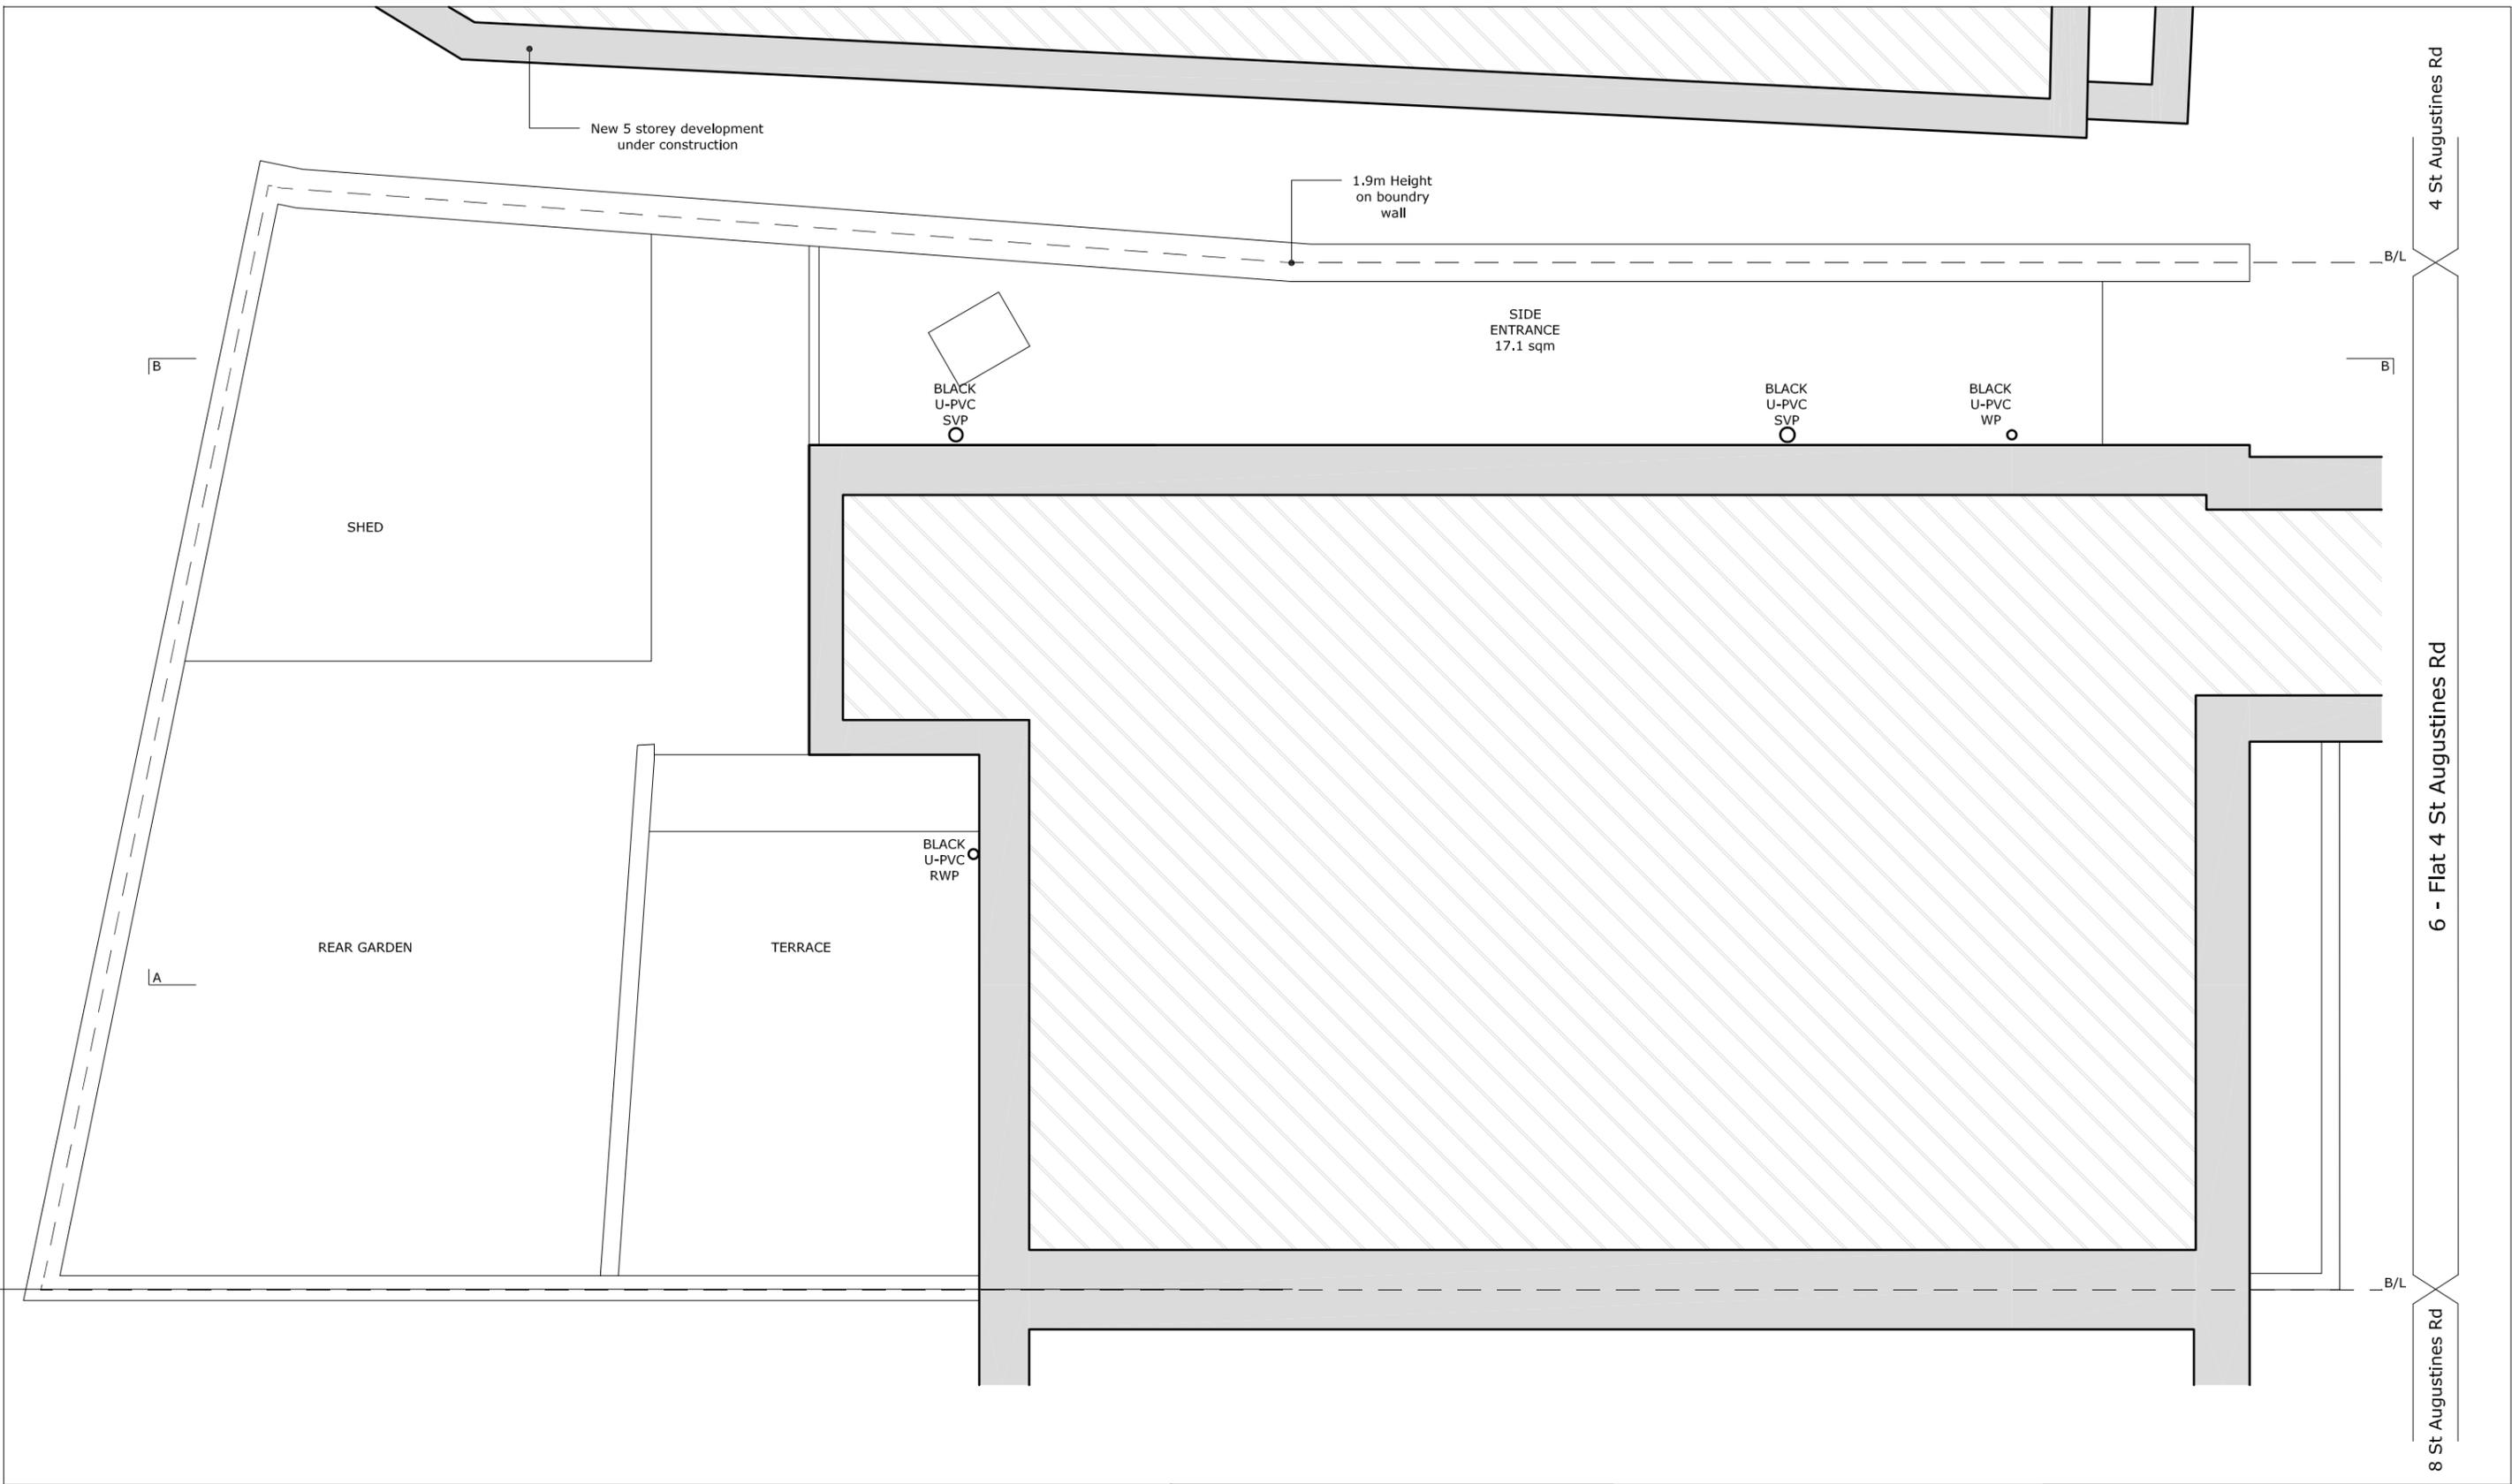

**General Notes**  
 Do not scale from drawing. Use marked dimensions. Dimensions to be confirmed on site by contractor. To be read in conjunction with all other consultants drawings. The architect to be notified immediately of any discrepancies. Copyright on this drawing to be retained by the architect.

**Client**  
**Katie McCrum**

**Project Title**  
**6 - flat 4 St Augustines Rd**

**Drawing Status**  
**Planning Application**

**Revision**  
 -

**Drawing Title**  
**Existing Roof Plan**

**Scale**  
 1:50 @ A3


**Drawing No**  
**336-A-X-G200-P-RF**

**Orientation**

Rev.	Date	Revision / Reason For Issue
-	26/08/2016	Planning Application

**Architect**  
**BRADLEY VAN DER STRAETEN LTD.**  
 Fieldworks, Rooftop Studio B, 274 Richmond Road, London E8 3QW  
 email - info@b-vds.co.uk  
 tel. - +44 7800 640456  
 www.b-vds.co.uk

**BRADLEY VAN DER STRAETEN LTD.**

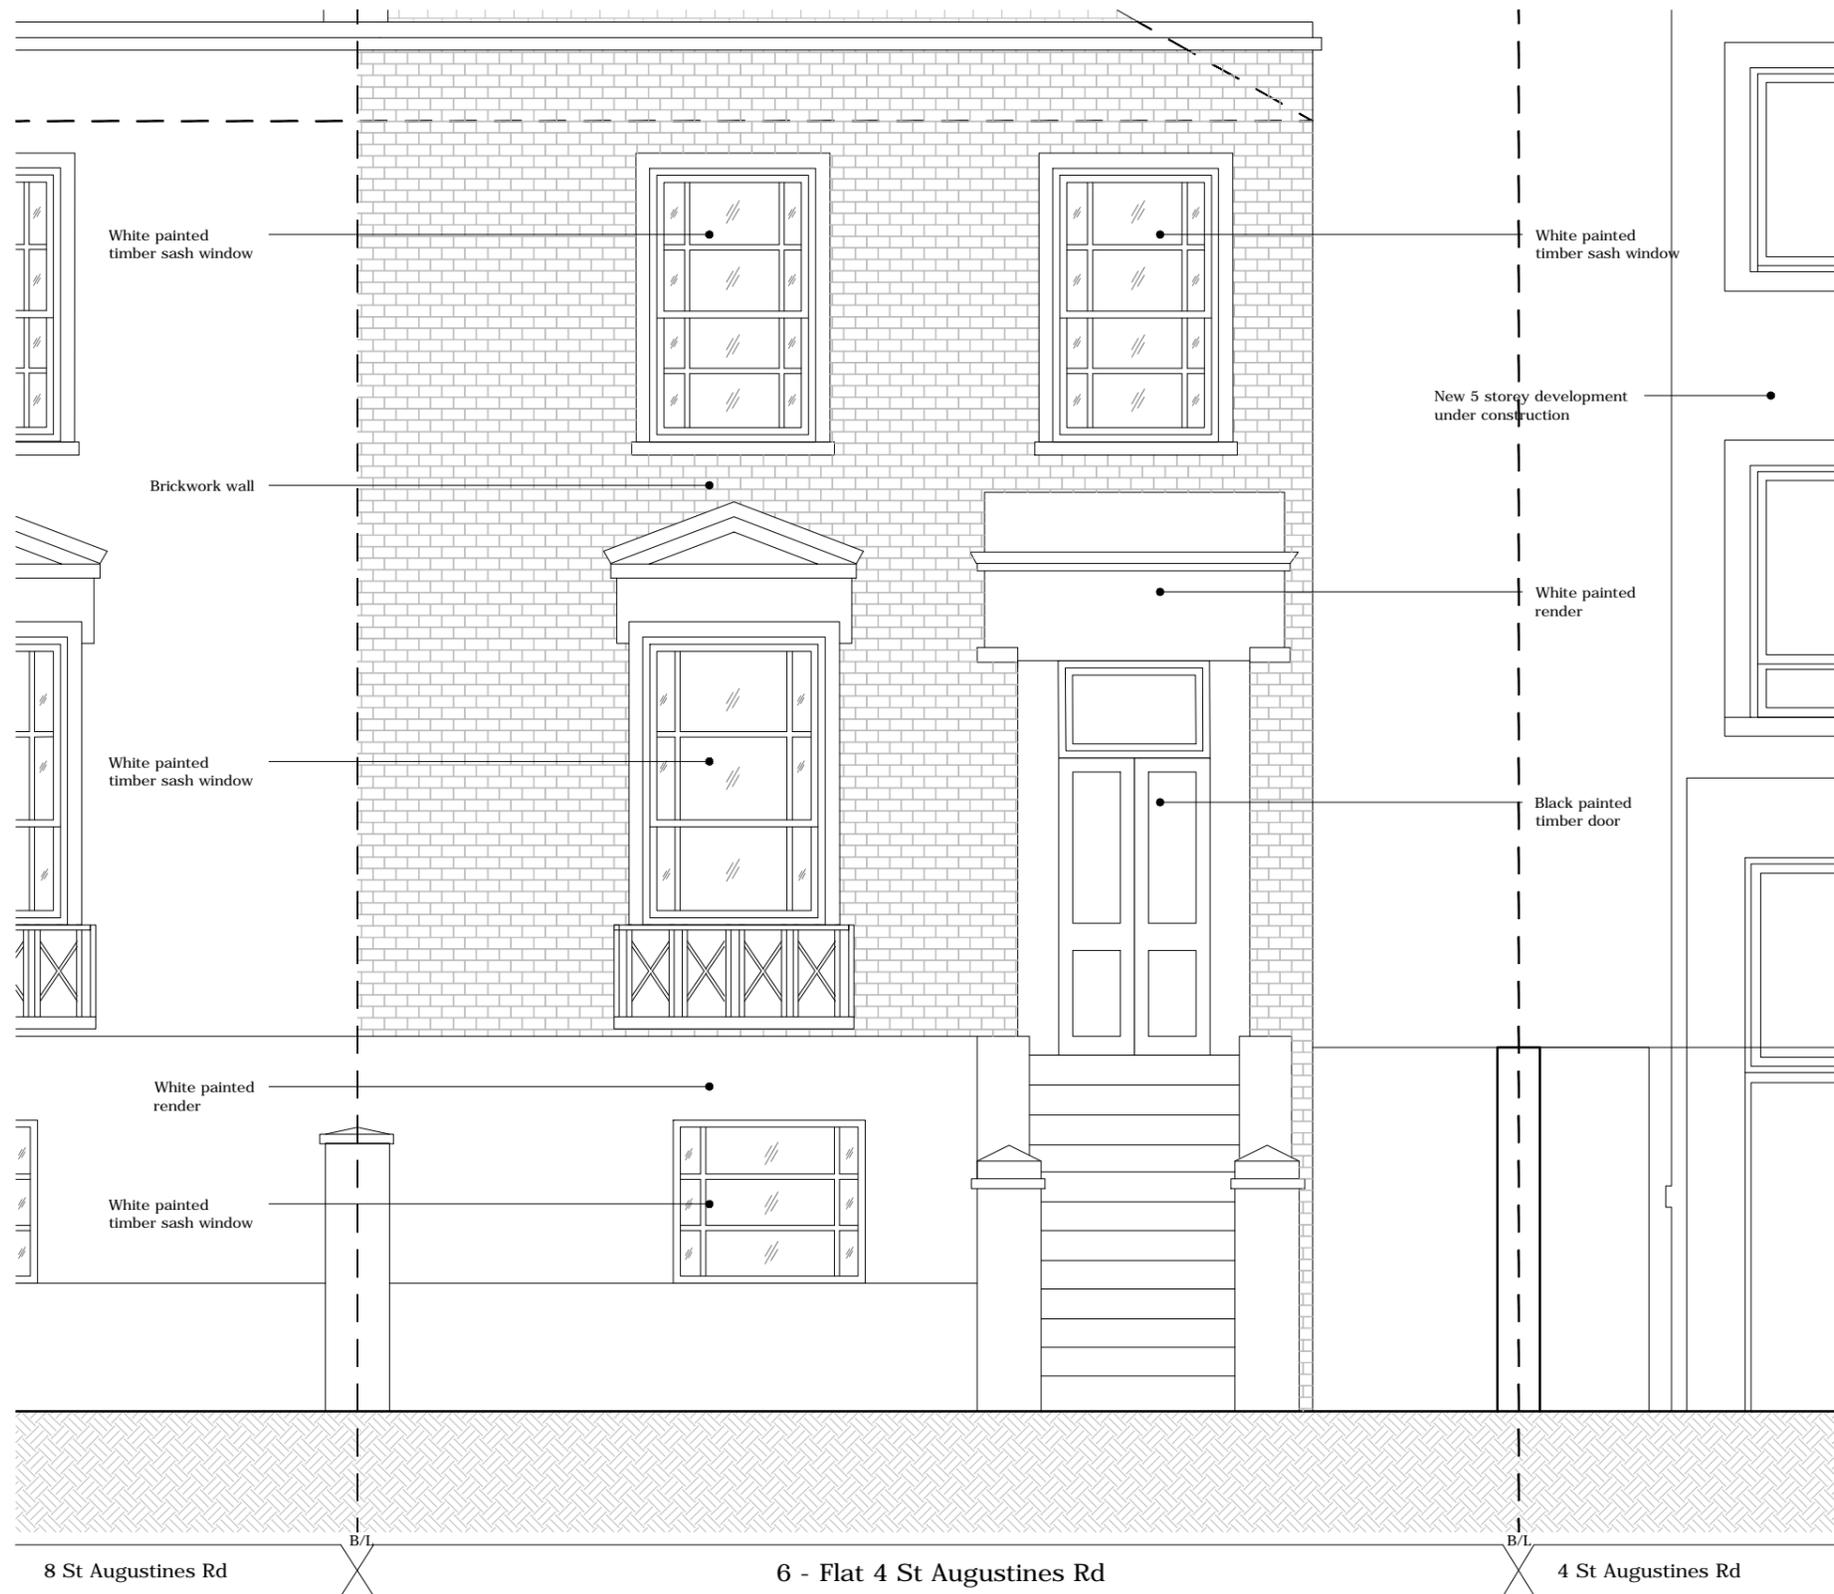

**General Notes**

Do not scale from drawing.  
 Use marked dimensions.  
 Dimensions to be confirmed on site by contractor.  
 To be read in conjunction with all other consultants drawings.  
 The architect to be notified immediately of any discrepancies.  
 Copyright on this drawing to be retained by the architect.

**Client**

**Katie McCrum**

**Project Title**

**6 - flat 4 St Augustines Rd**

**Drawing Status**

**Planning Application**

**Revision**

-

**Drawing Title**

**Existing Front Elevation**

**Scale**

1:50  
 @ A3



**Drawing No**

**336-A-X-G200-E-SE**


**Orientation**

Rev.	Date	Revision / Reason For Issue
-	26/08/2016	Planning Application

**BRADLEY  
 VAN DER STRAETEN  
 LTD.**

**Architect**

BRADLEY VAN DER STRAETEN LTD.  
 Fieldworks, Rooftop Studio B, 274 Richmond Road, London E8 3QW  
 email - info@b-vds.co.uk  
 tel. - +44 7800 640456  
 www.b-vds.co.uk

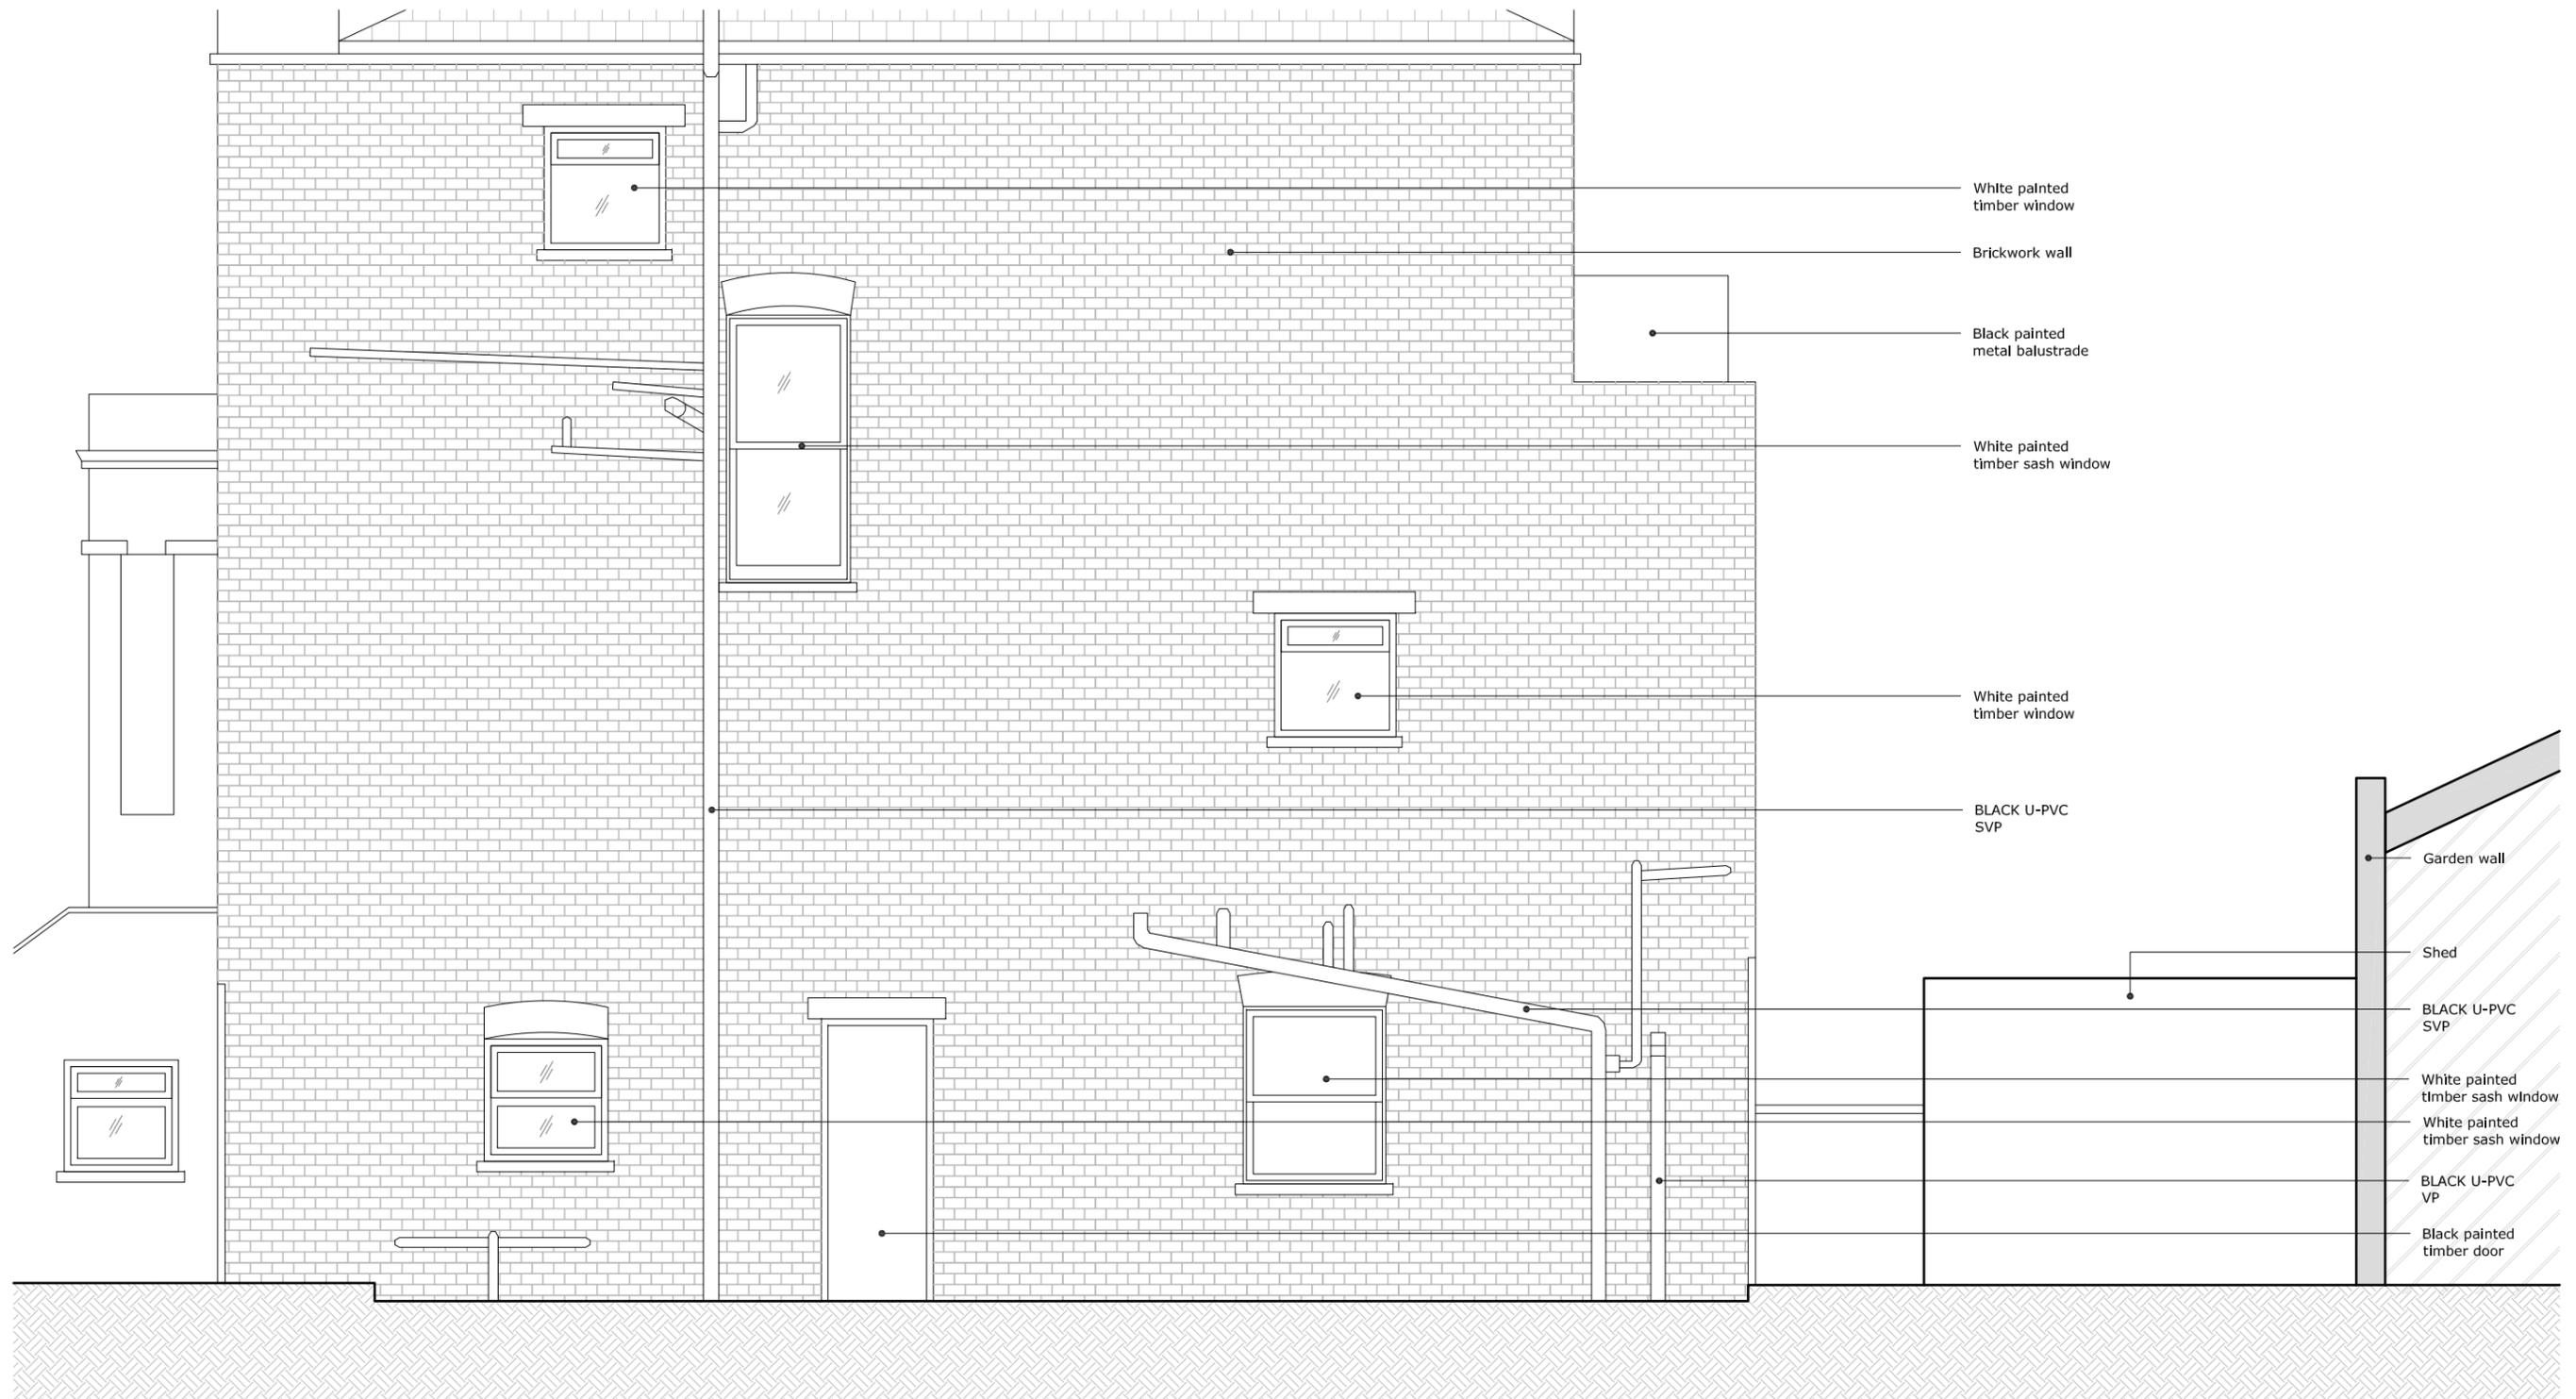

- White painted timber window
- Brickwork wall
- Black painted metal balustrade
- White painted timber sash window
- White painted timber window
- BLACK U-PVC SVP
- Garden wall
- Shed
- BLACK U-PVC SVP
- White painted timber sash window
- White painted timber sash window
- BLACK U-PVC VP
- Black painted timber door

**General Notes**

Do not scale from drawing.  
Use marked dimensions.  
Dimensions to be confirmed on site by contractor.  
To be read in conjunction with all other consultants drawings.  
The architect to be notified immediately of any discrepancies.  
Copyright on this drawing to be retained by the architect.

**Client**

**Katie McCrum**

**Project Title**

**6 - flat 4 St Augustines Rd**

**Drawing Status**

**Planning Application**

**Revision**

-

**Drawing Title**

**Existing Side Elevation**

Scale 0 1 2 2.5m

**1:50  
@ A3**

**Drawing No**

**336-A-X-G200-E-NE**

**Orientation**


- 26/08/2016 Planning Application

Rev. Date Revision / Reason For Issue

**BRADLEY  
VAN DER STRAETEN  
LTD.**

**Architect**

**BRADLEY VAN DER STRAETEN LTD.**  
Fieldworks, Rooftop Studio B, 274 Richmond Road, London E8 3QW  
email - info@b-vds.co.uk  
tel. - +44 7800 640456  
www.b-vds.co.uk

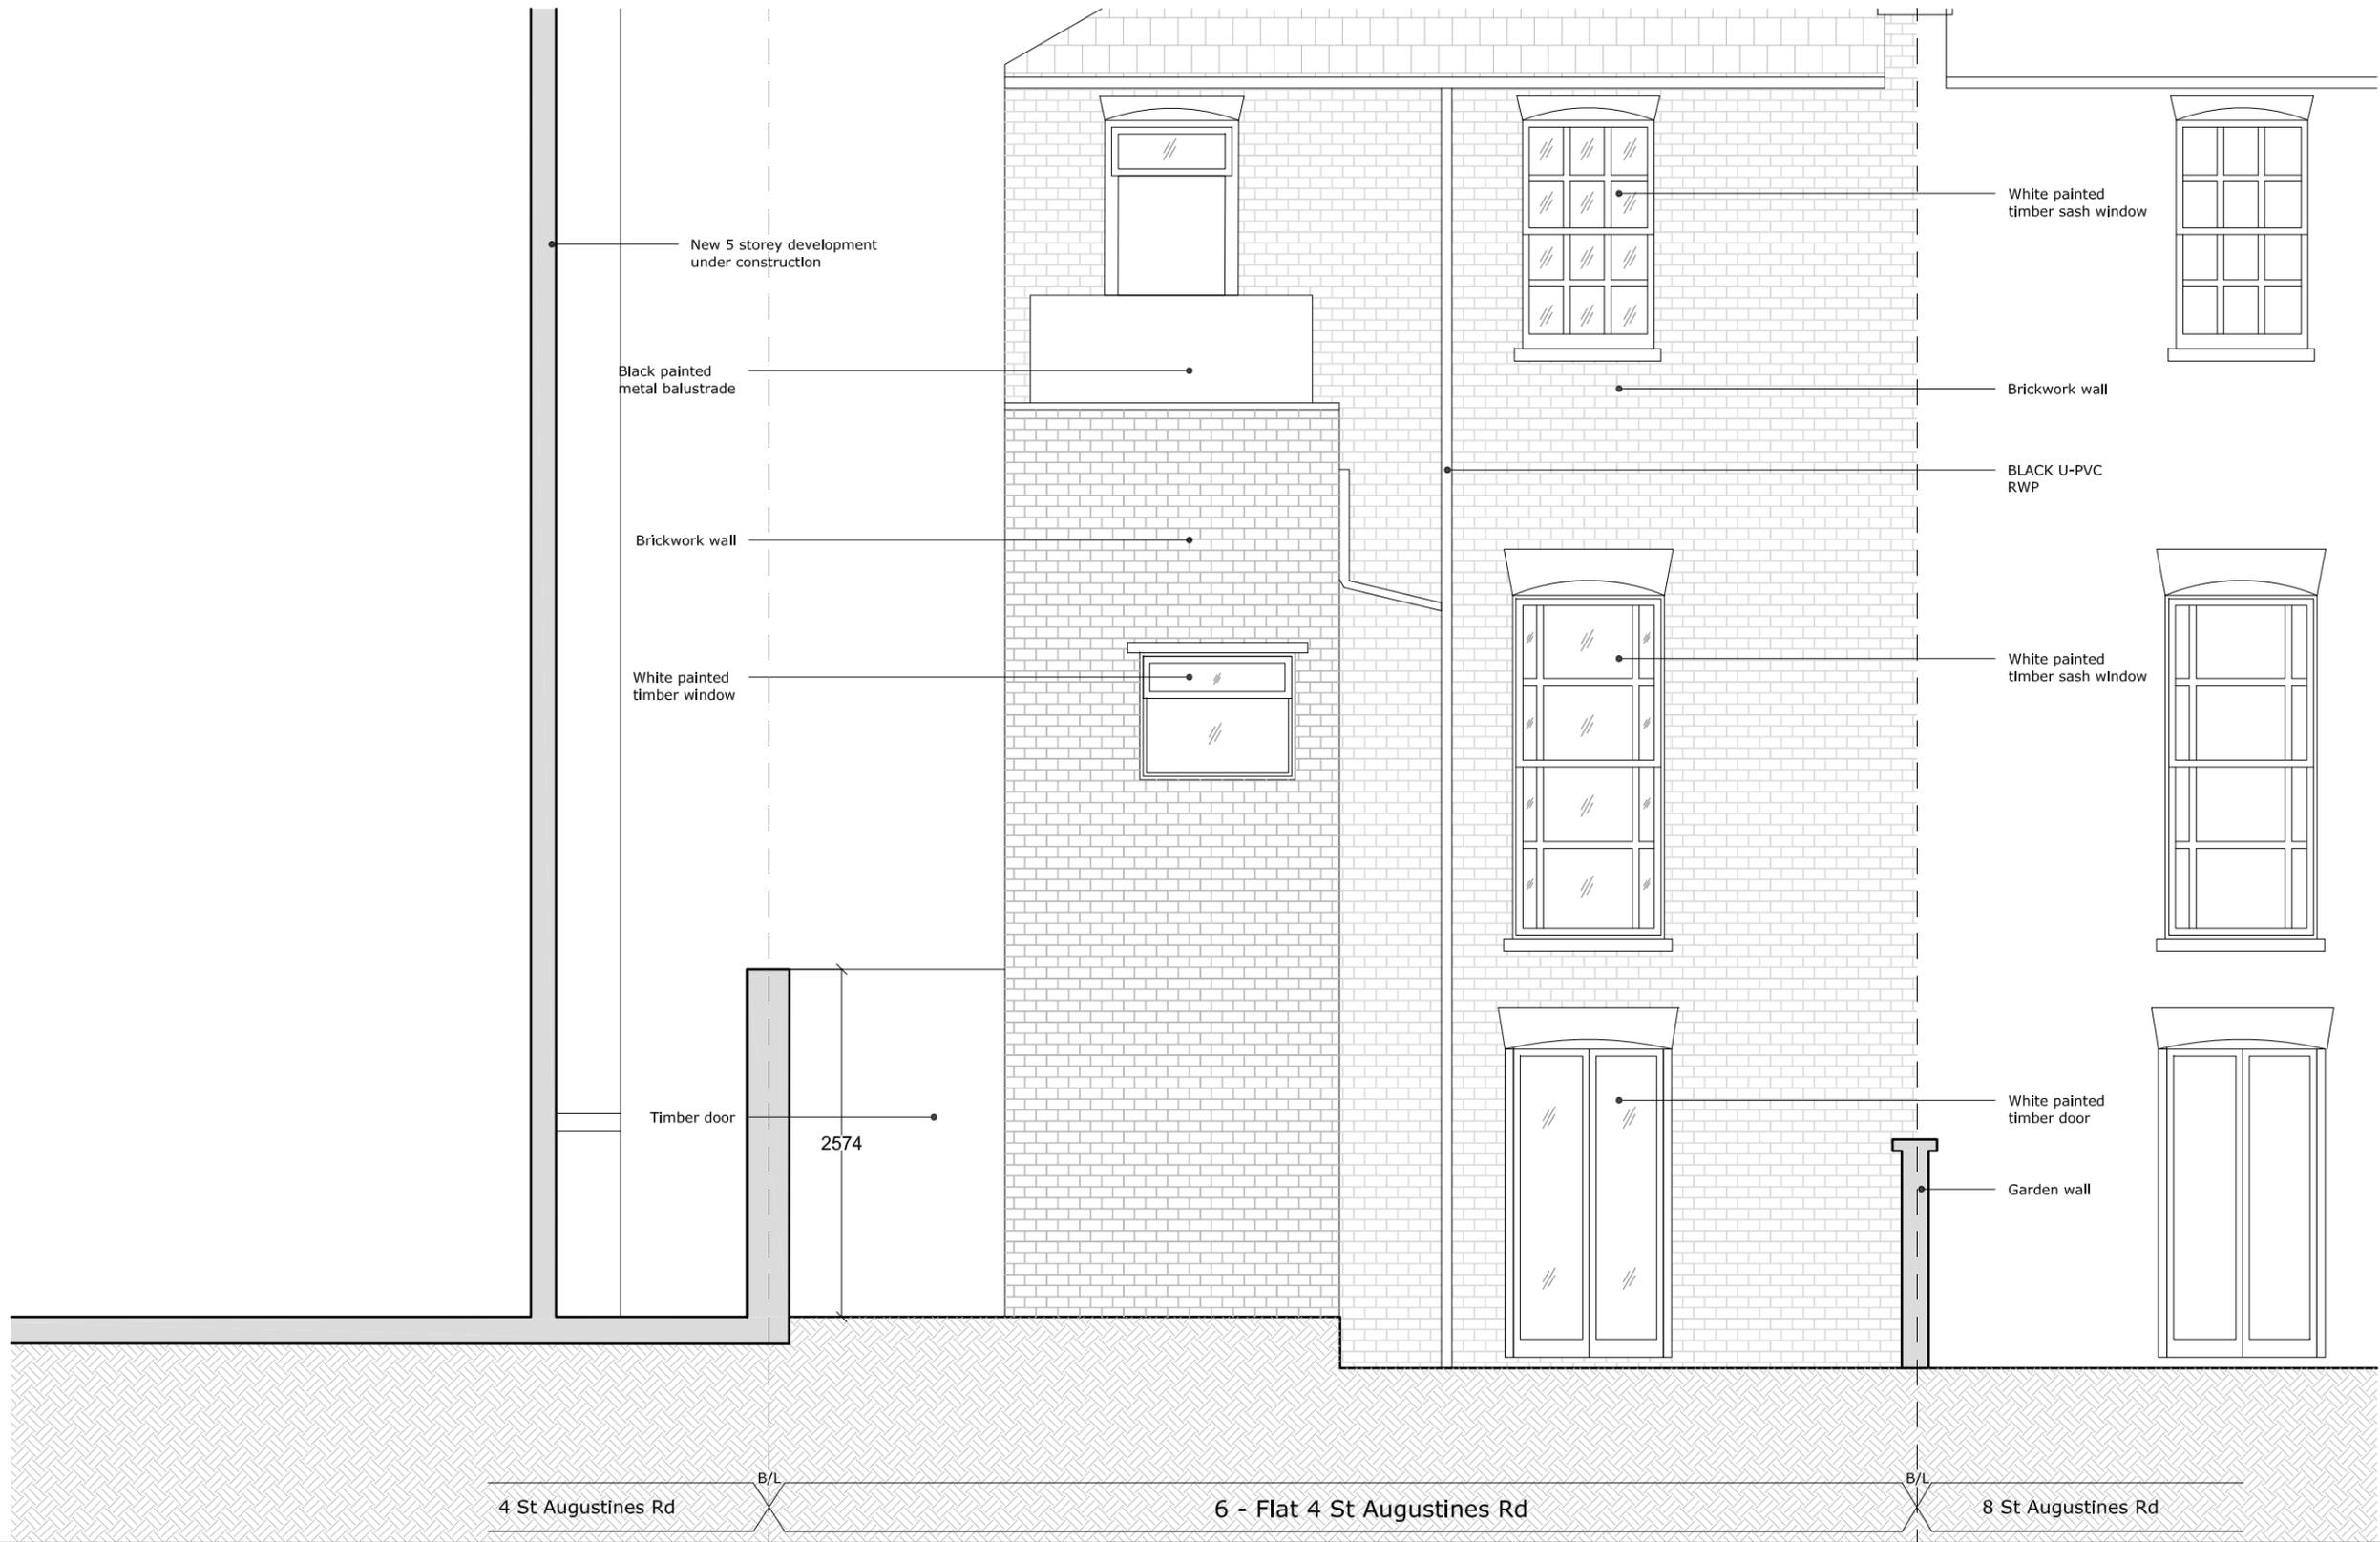

**General Notes**

Do not scale from drawing.  
 Use marked dimensions.  
 Dimensions to be confirmed on site by contractor.  
 To be read in conjunction with all other consultants drawings.  
 The architect to be notified immediately of any discrepancies.  
 Copyright on this drawing to be retained by the architect.

**Client**

**Katie McCrum**

**Project Title**

**6 - flat 4 St Augustines Rd**

**Drawing Status**

**Planning Application**

**Revision**

-

**Drawing Title**

**Existing Rear Elevation**

**Scale**

**1:50 @ A3**



**Drawing No**

**336-A-X-G200-E-NW**

**Orientation**


- 26/08/2016 Planning Application

Rev. | Date | Revision / Reason For Issue

**BRADLEY VAN DER STRAETEN LTD.**

**Architect**

**BRADLEY VAN DER STRAETEN LTD.**  
 Fieldworks, Rooftop Studio B, 274 Richmond Road, London E8 3QW  
 email - info@b-vds.co.uk  
 tel. - +44 7800 640456  
 www.b-vds.co.uk

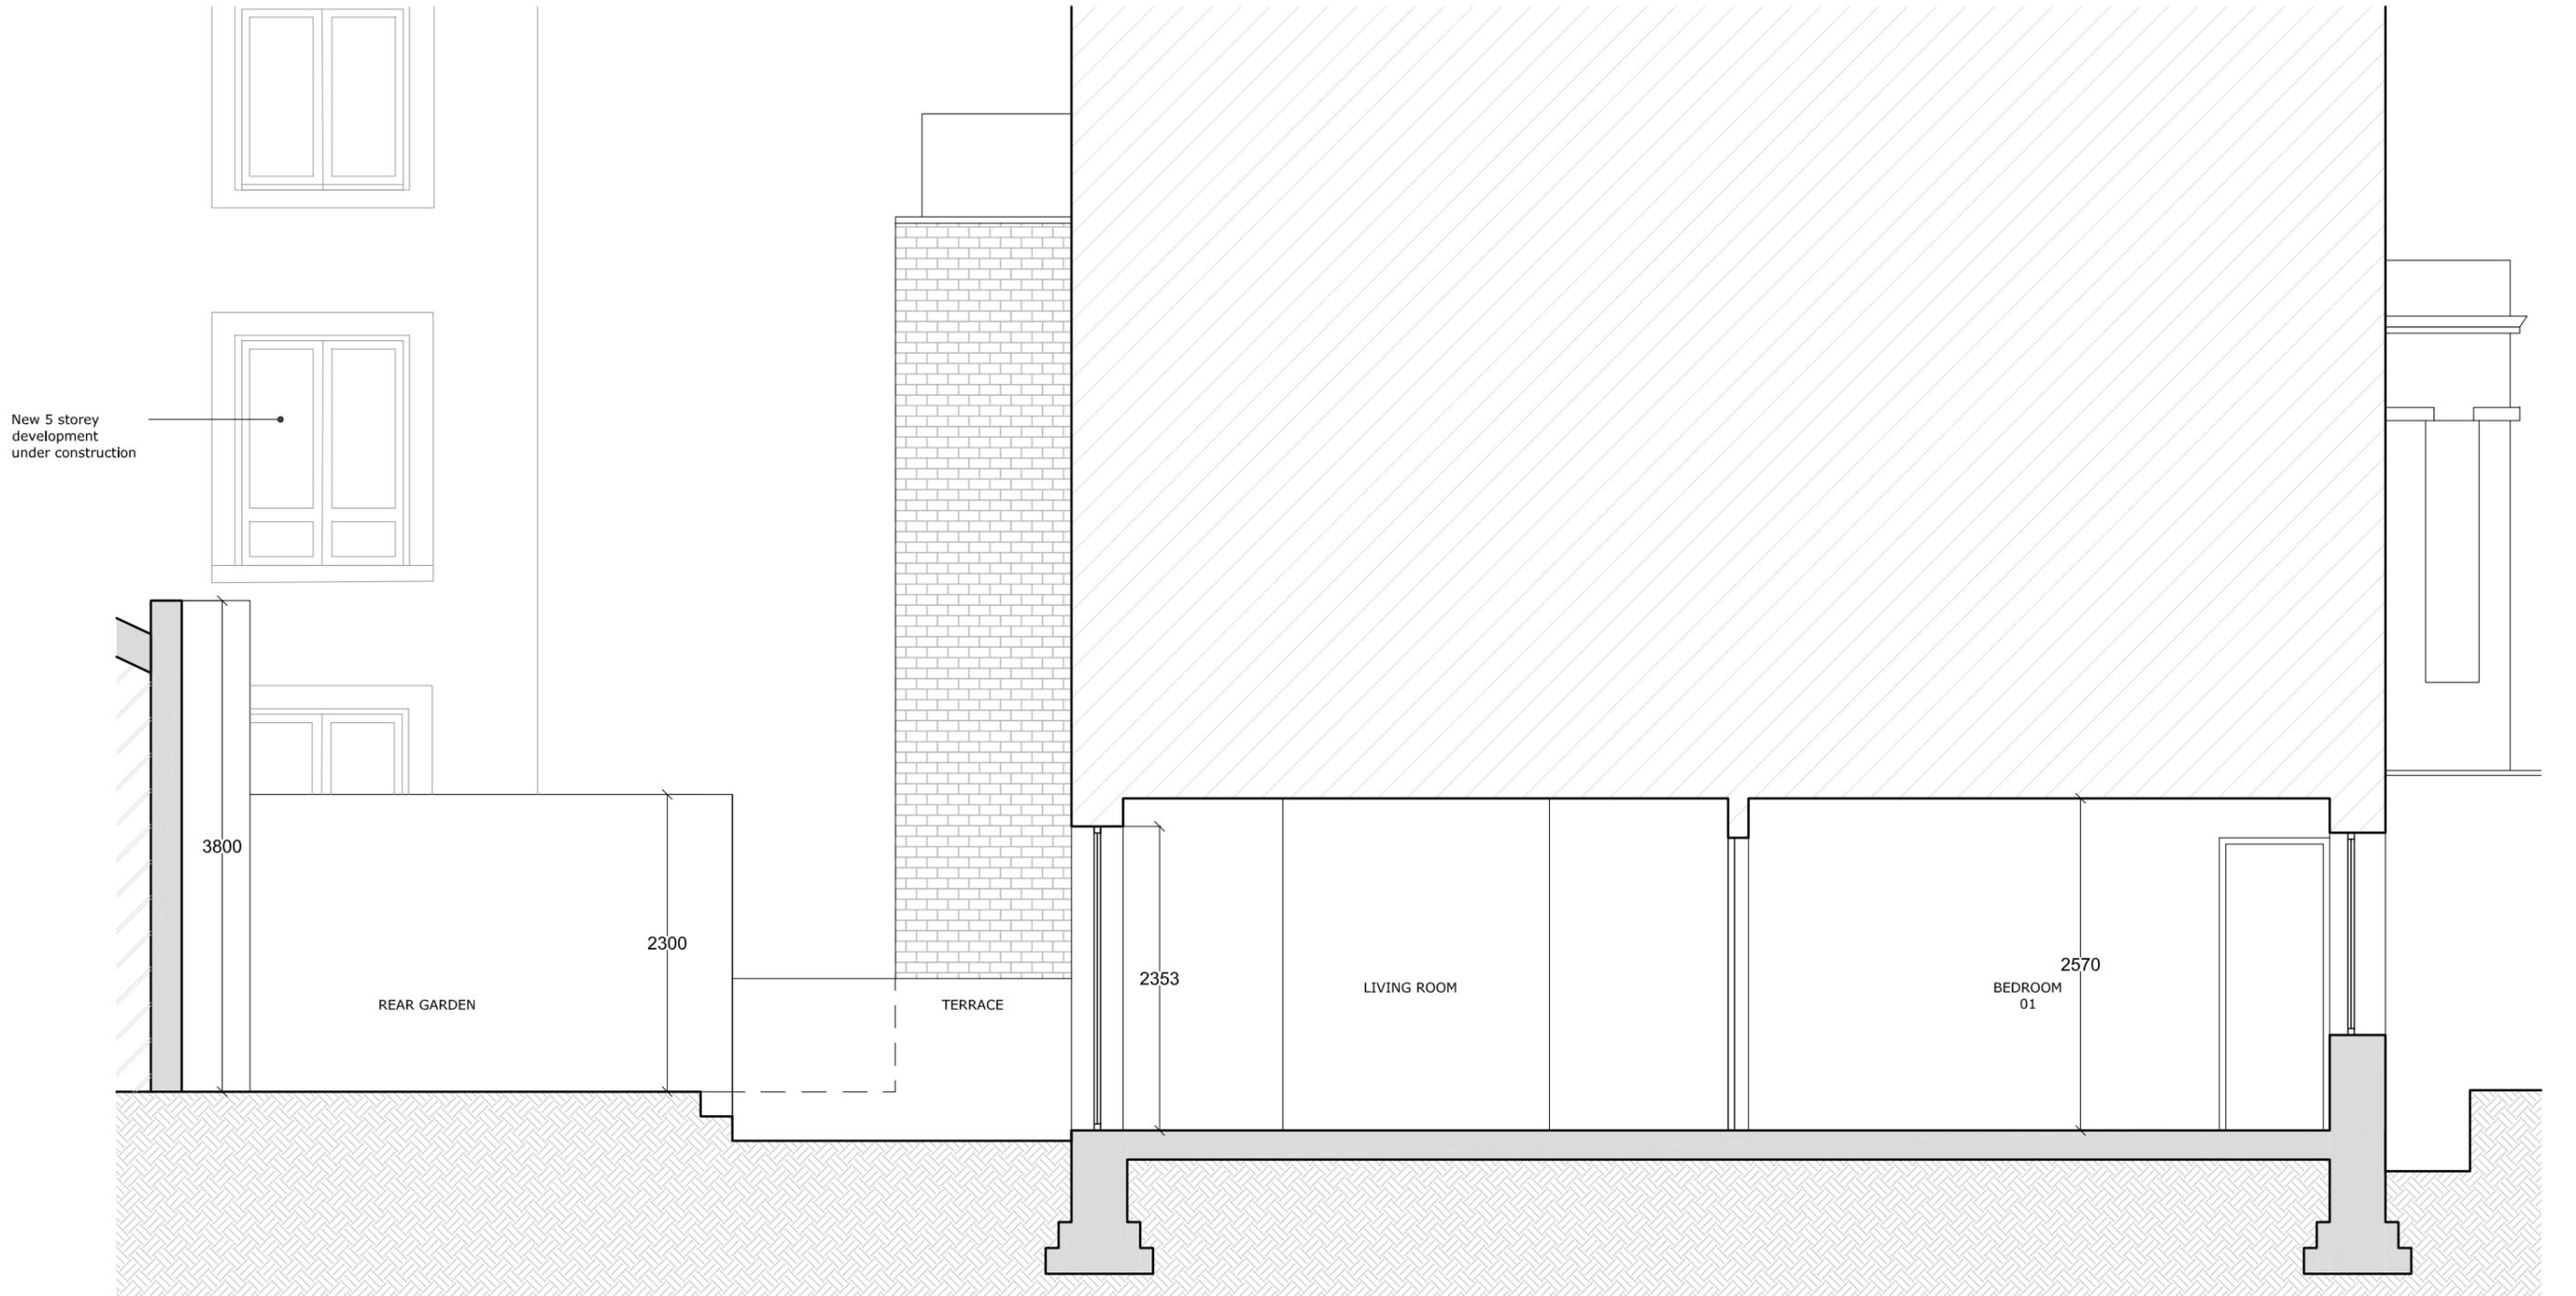

**General Notes**  
 Do not scale from drawing. Use marked dimensions. Dimensions to be confirmed on site by contractor. To be read in conjunction with all other consultants drawings. The architect to be notified immediately of any discrepancies. Copyright on this drawing to be retained by the architect.

Client  
**Katie McCrum**

Project Title  
**6 - flat 4 St Augustines Rd**

Drawing Status  
**Planning Application**

Revision  
 -

Drawing Title  
**Existing Section AA**

Scale  
**1:50 @ A3**

Drawing No  
**336-A-X-G200-S-AA**

Orientation

Rev.	Date	Revision / Reason For Issue
-	26/08/2016	Planning Application

**BRADLEY VAN DER STRAETEN LTD.**

**Architect**  
**BRADLEY VAN DER STRAETEN LTD.**  
 Fieldworks, Rooftop Studio B, 274 Richmond Road, London E8 3QW  
 email - info@b-vds.co.uk  
 tel. - +44 7800 640456  
 www.b-vds.co.uk