
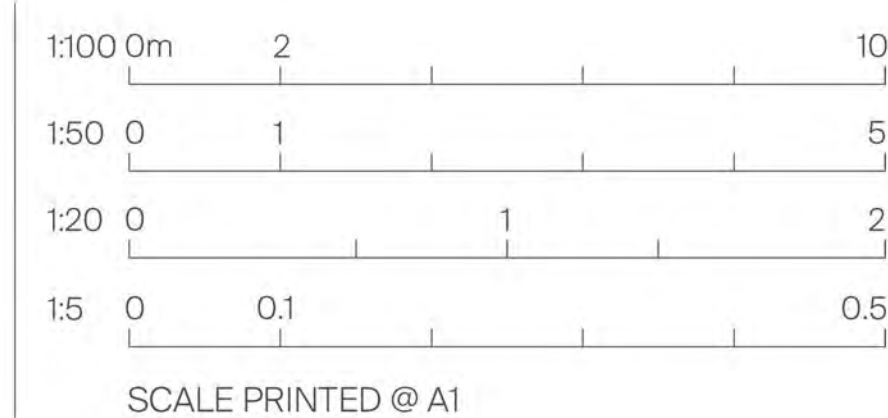


proposed rear elevation  
shown with consented adjacent buildings  
at 25, 26, 28 and 29/30 King's Mews

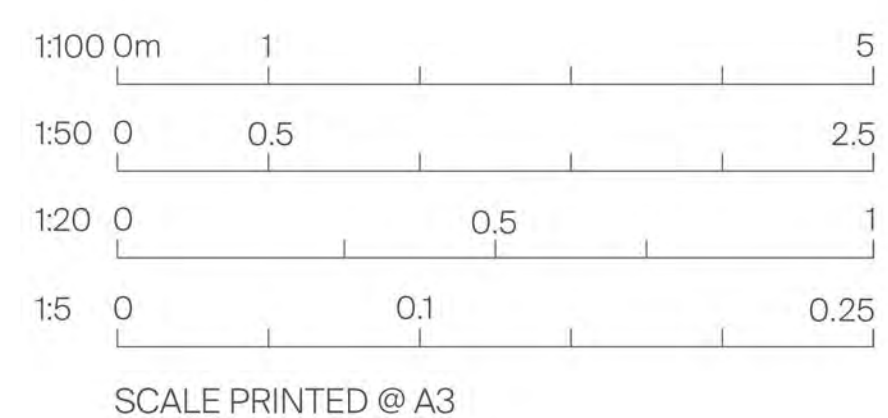

**PLANNING**

Title: PROPOSED REAR ELEVATION (showing approved adjacent buildings)

Drawing Number: I16\_P5\_AI401A

Rev: 01

Issued: 13.09.16

Scale: 1:50 @ A1

Project: 27 King's Mews London WC1N