
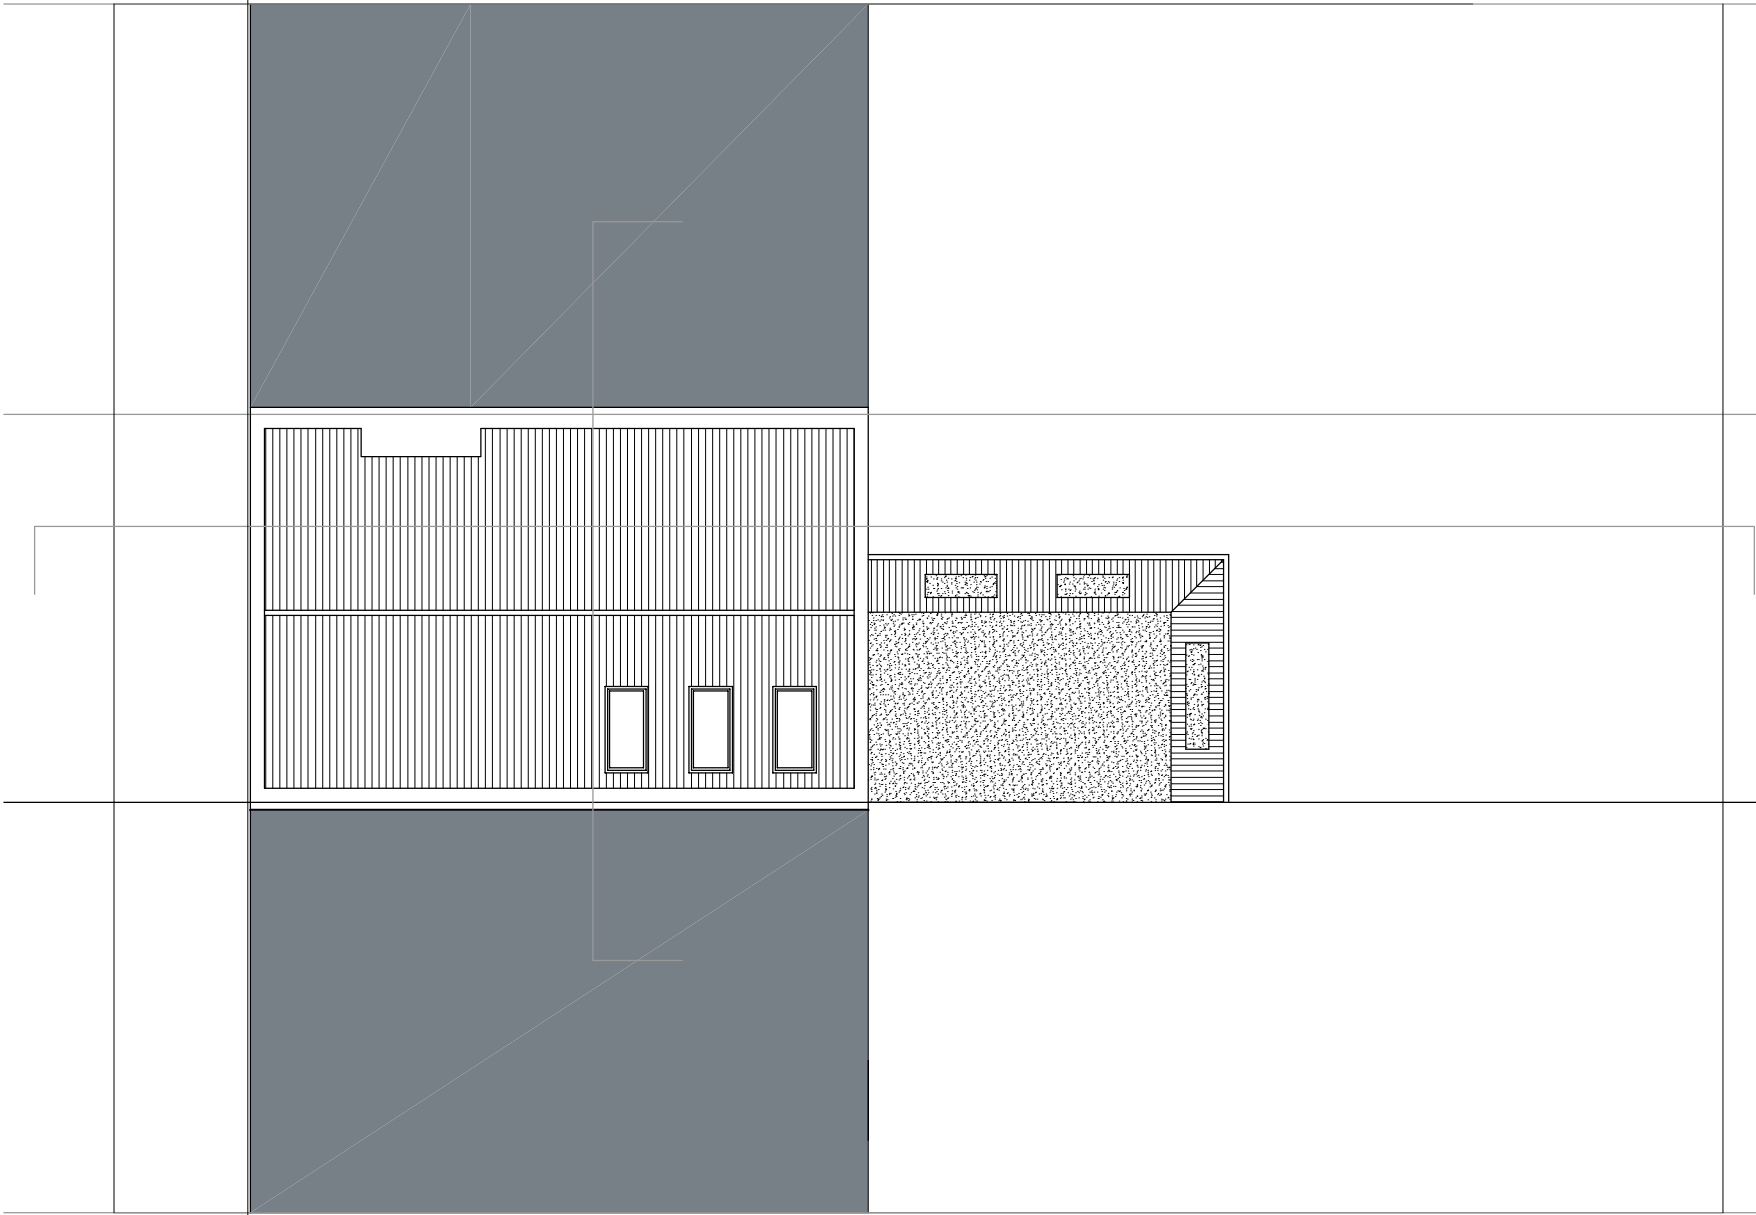


1. All materials to match the existing where possible
2. No encroachment of foundations, walls, roof or gutters are proposed.

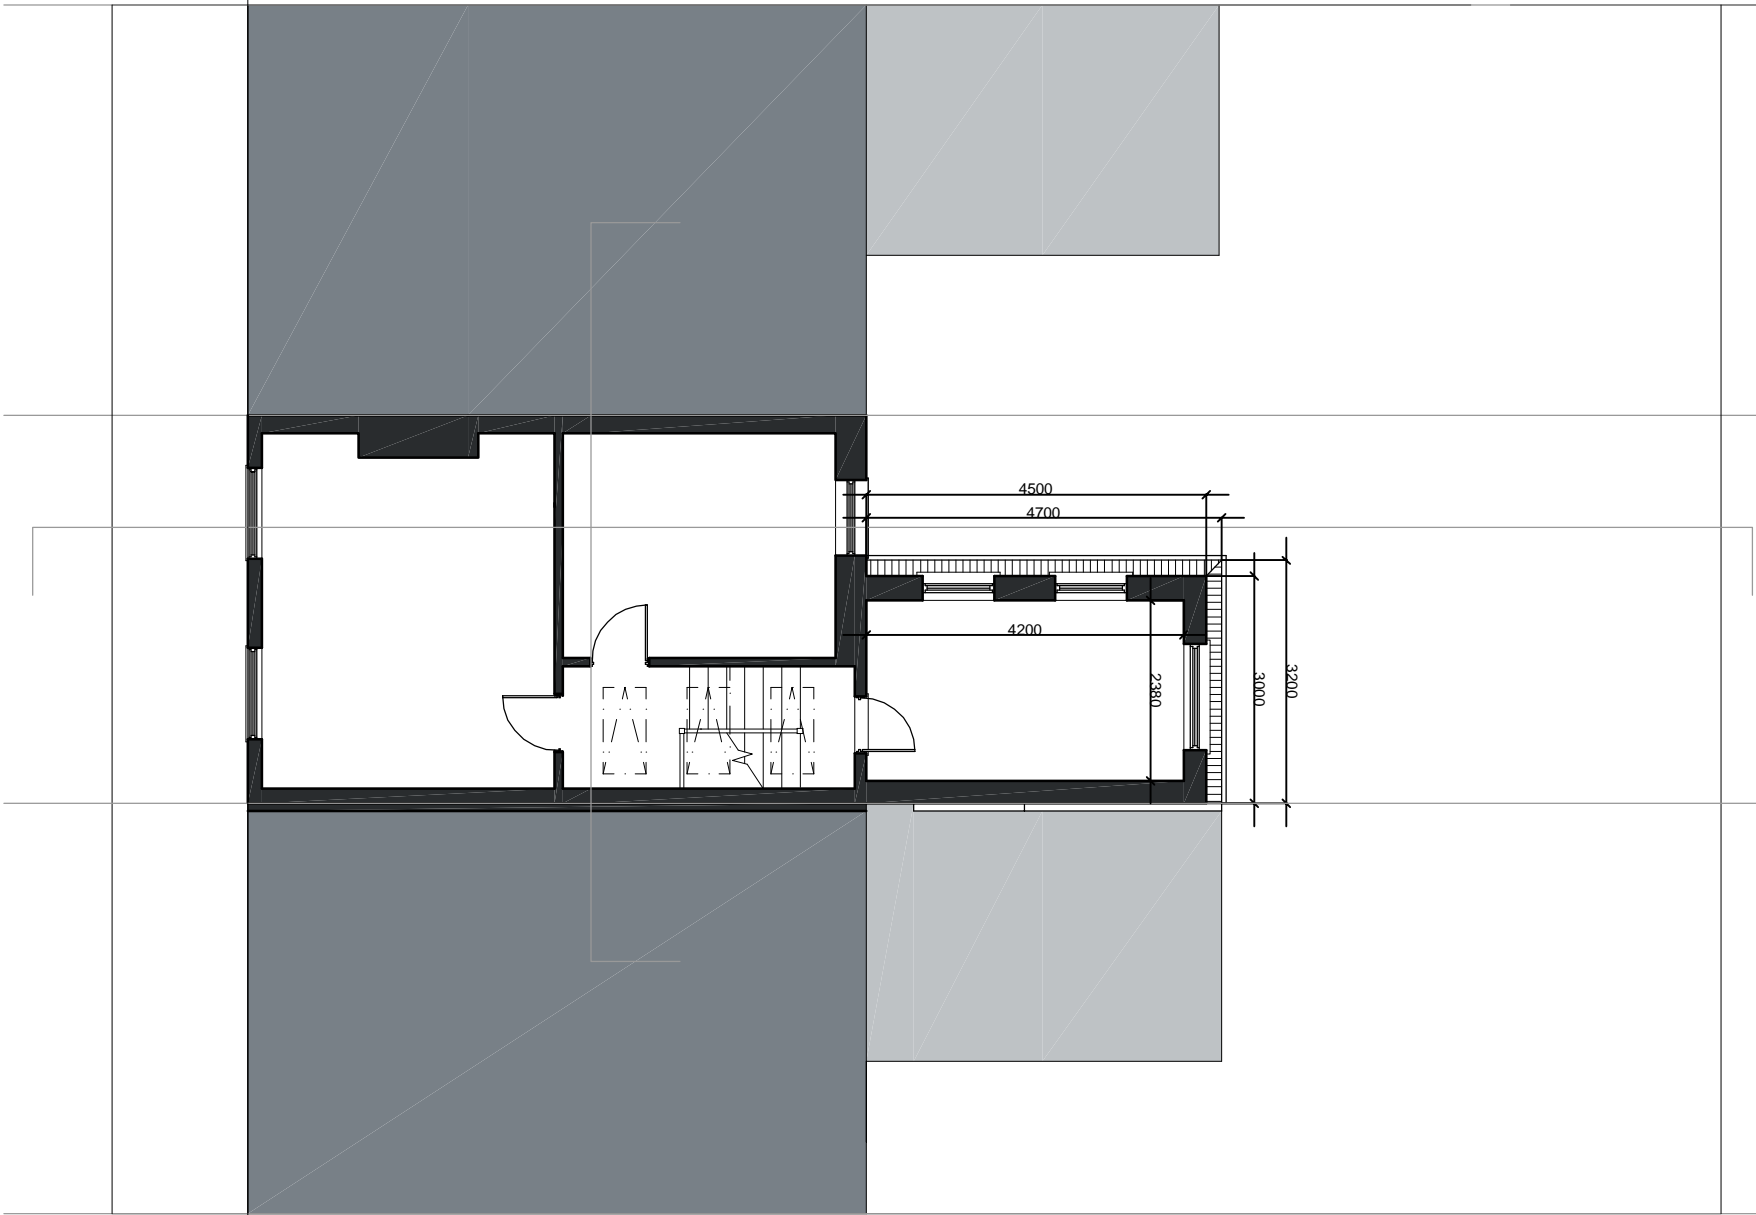

SECOND FLOOR

ROOF PLAN

Scale bar:

0

1

2

3

4

5

METERS

North:

NORTH

Notes:

1. All materials to match the existing where possible

2. No encroachment of foundations, walls, roof or gutters are proposed

ARC 3

103 STATION ROAD

WEST WICKHAM

KENT

BR4 0PX

TEL: 020 8777 4000

ARC 3

103 STATION ROAD

WEST WICKHAM

KENT

BR4 0PX

TEL: 020 8777 4000

Project:

67 York Way - London - N7 9QF

Title:

PROPOSED PLANS

Scale:

1:100 @ A3

Date:

13.09.2016

Drawn:

NH

Checked:

MV

Project No.:

G845

Drawing No.:

132

Copyright:

Not to be reproduced in whole or part without written consent. Do not scale from this drawing. Verify all dimensions on site.