

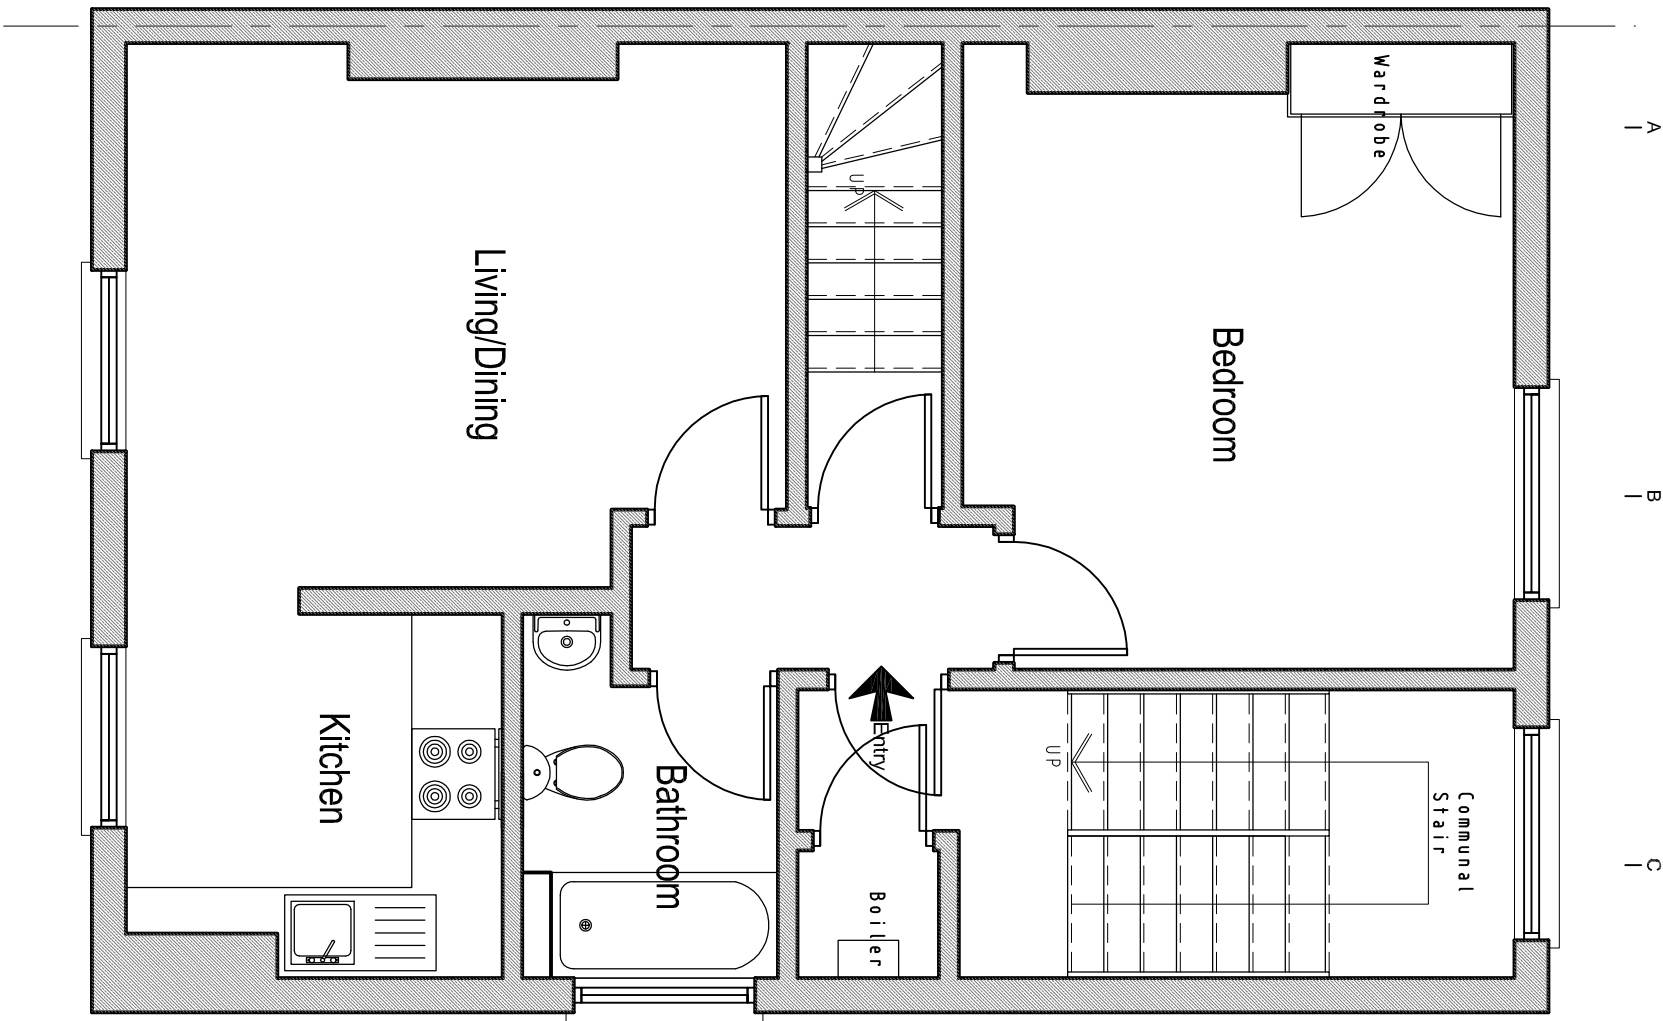


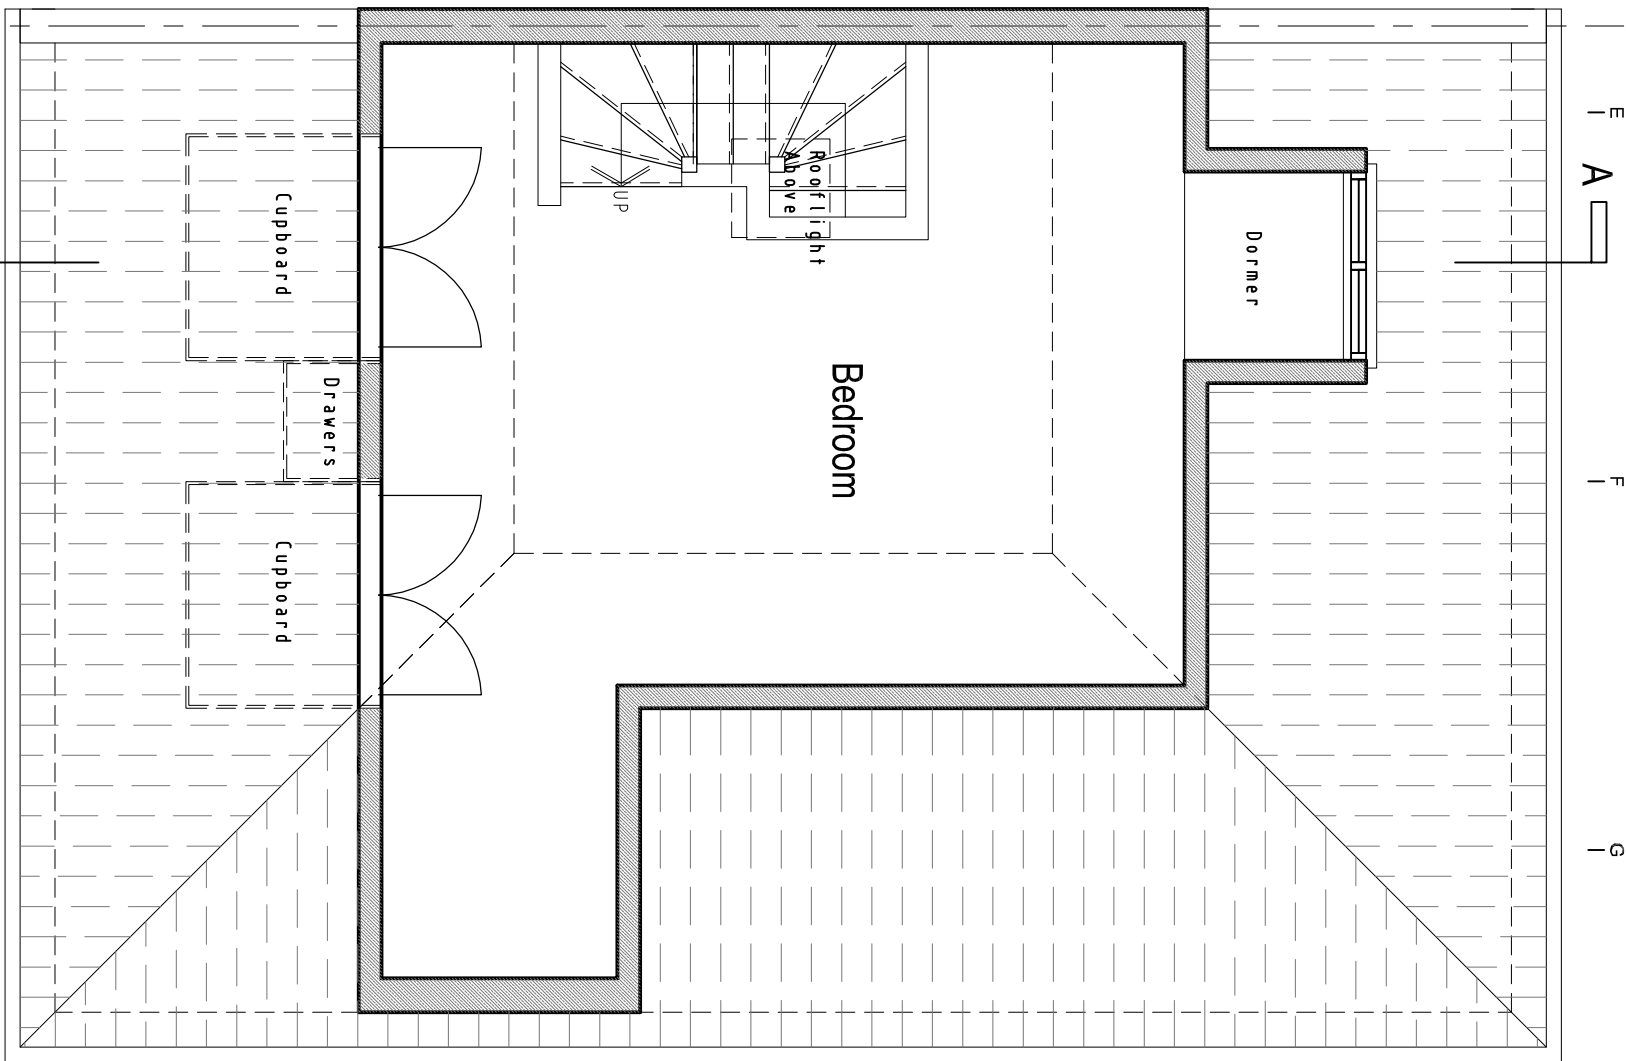

4A EXISTING SECOND FLOOR PLAN

SCALE 1:50

 

4E EXISTING LOFT PLAN

SCALE 1:50

P&P ARCHITECTS TEL: 0207 267 6909		Client Andrew Jennings		Drawing Title Existing Second Floor and Loft Plans		Project Number 13/0092		Drawing Number Sheet No. 13-92-01 Rev. A	
Project Title Dormer Window 36C Patshull Road, London, NW5 2JY		Rev Date A 15/02/13		Description Section lines added		Rev By NP		Status -	