

Legend of Materials:

Balustrade:

- 1. Balustrade formed by roof inset

Roof:


- 2. Slates to match existing.
- 3. Lead to dormer cheeks and roof.

Windows/Doors:

- 4. White painted timber casement windows.
- 5. White painted timber French Doors.


Drainage:

- 6. UPVC Gutter and downpipe (black) to match existing.

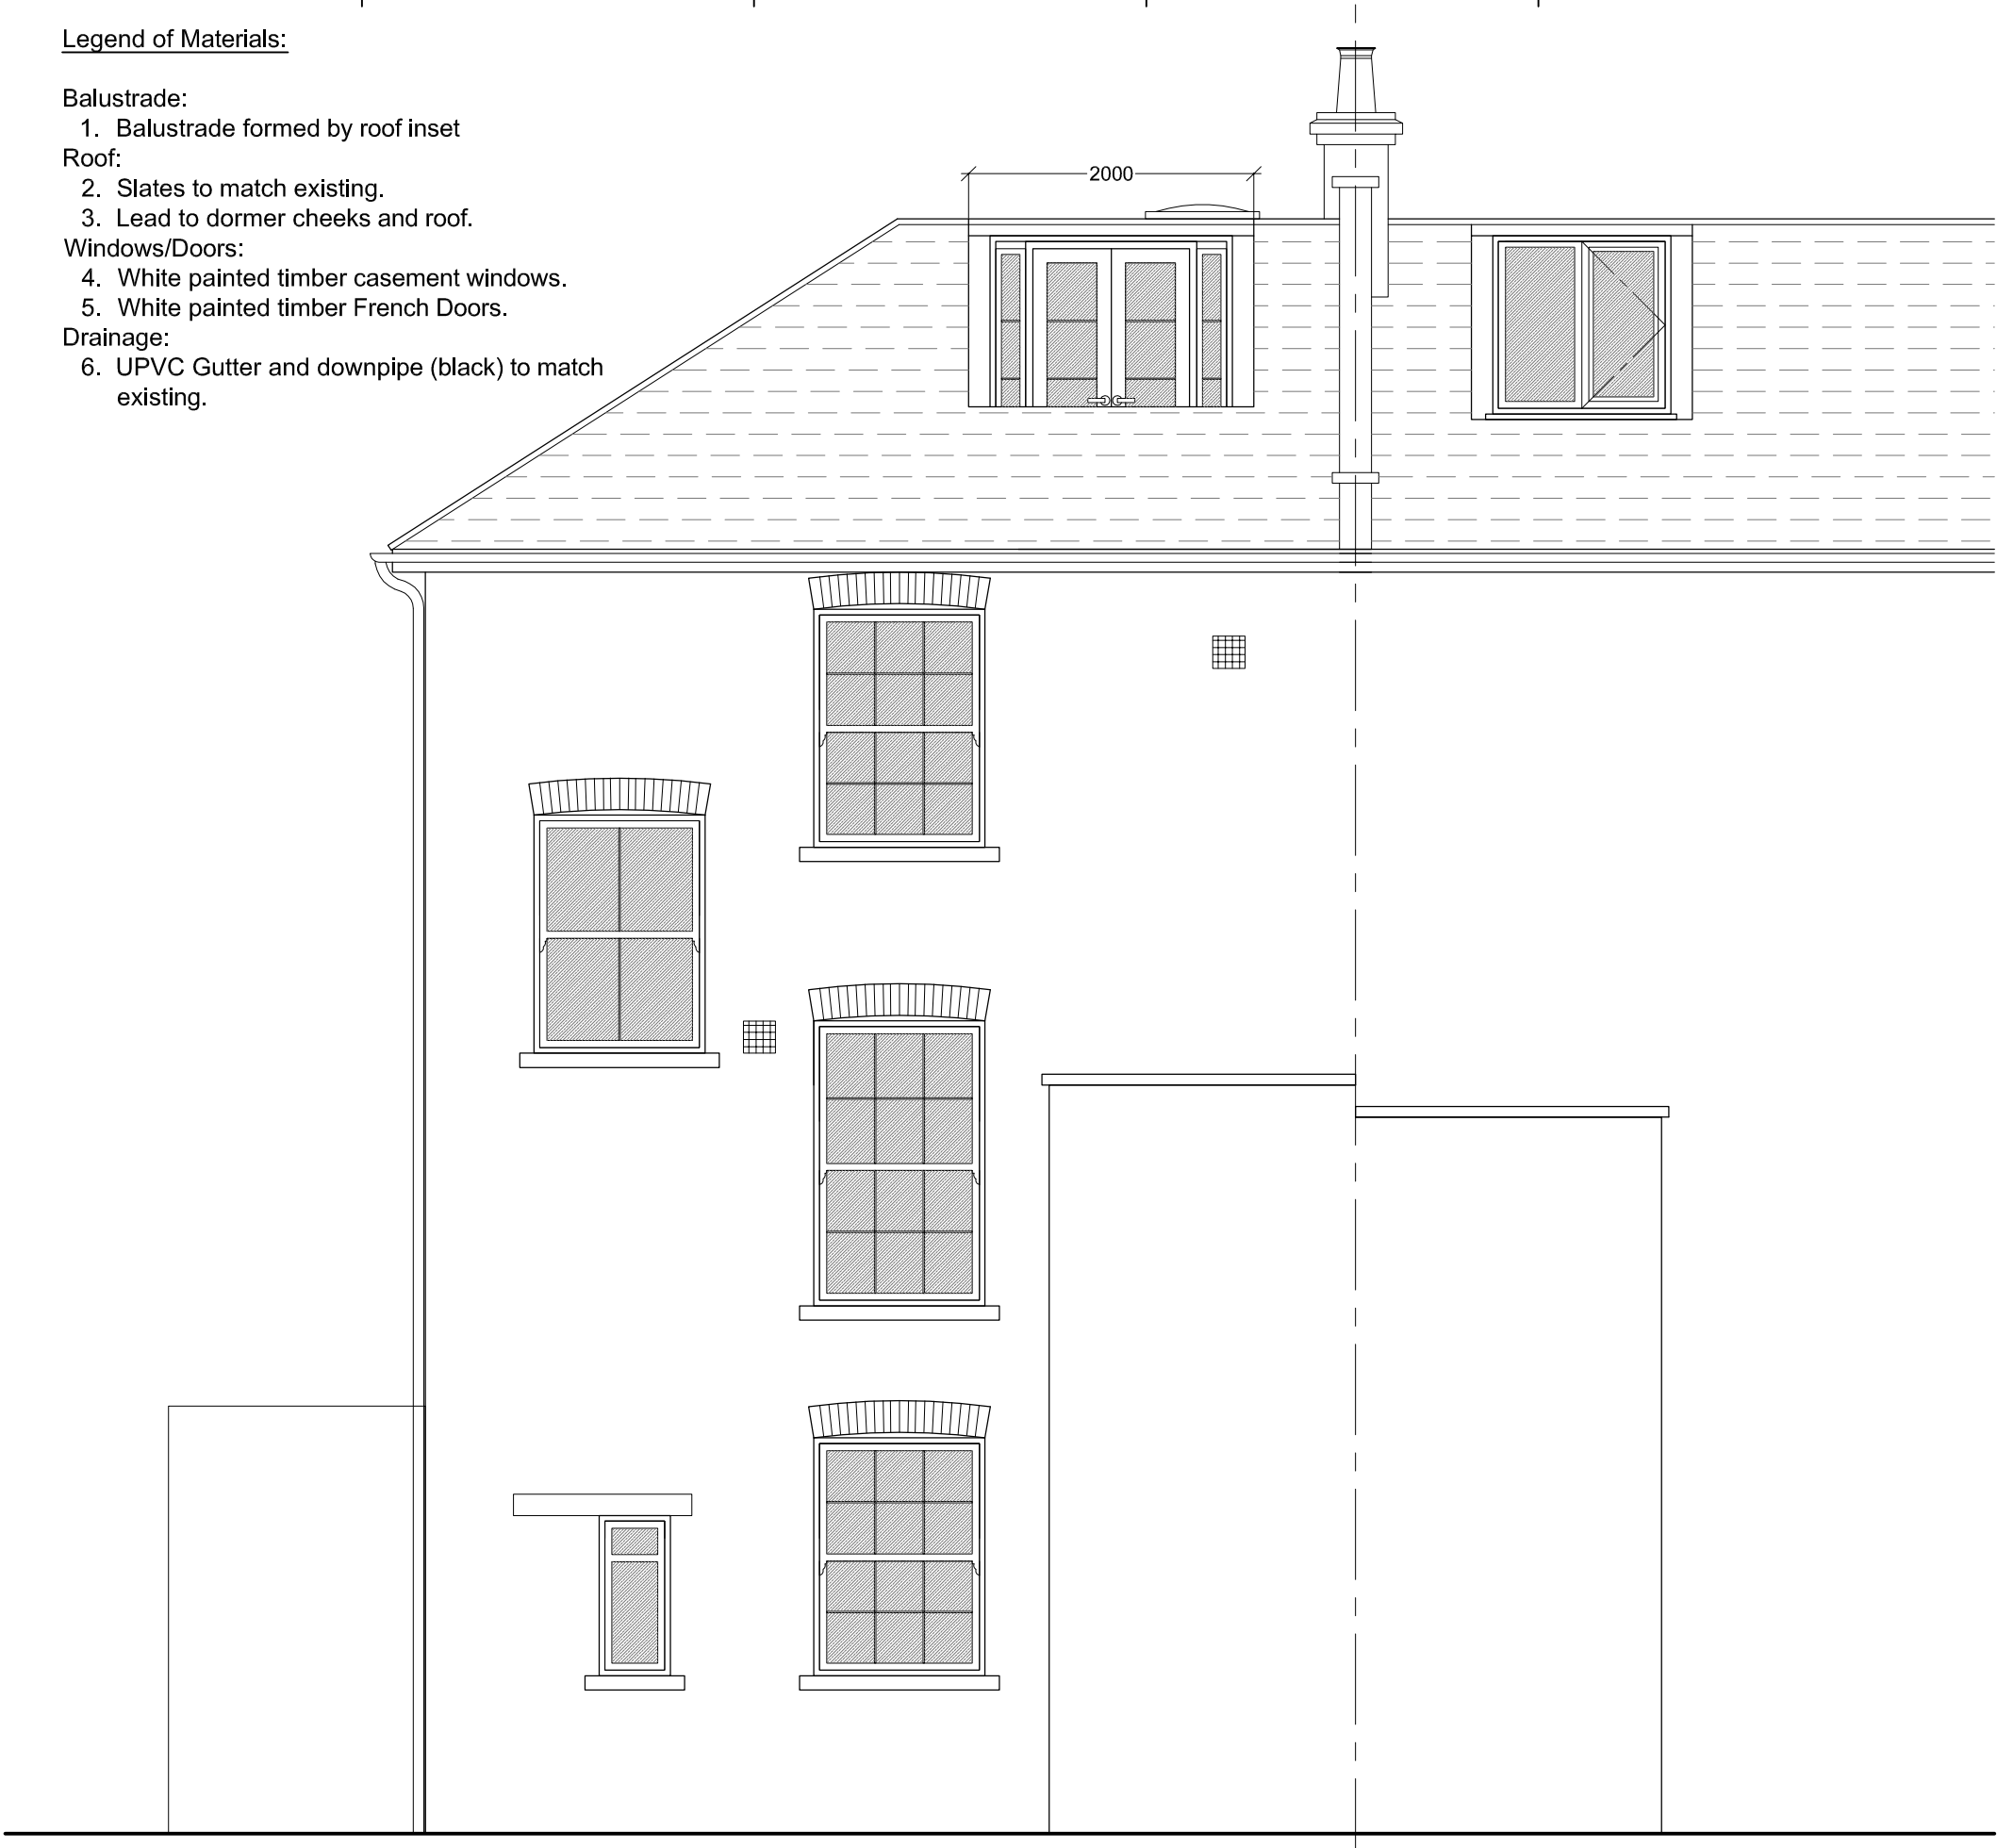

4A PROPOSED REAR ELEVATION

SCALE 1:50

 

Drawing Title			
Proposed Rear Elevation			
Rev	Date	Description	Rev By Ckd By
A	26/06/13	Design altered	NP -
Address  36C Patshull Road, London, NW5 2JY Dormer Window			
Client  Andrew Jennings			
Project Number 13-0092		Drawing Number	
Scale 1:50@(A3)		Sheet No.	Rev.
Date 05/02/13		13-92-05	A
Revised 26/06/13			
Status -			