
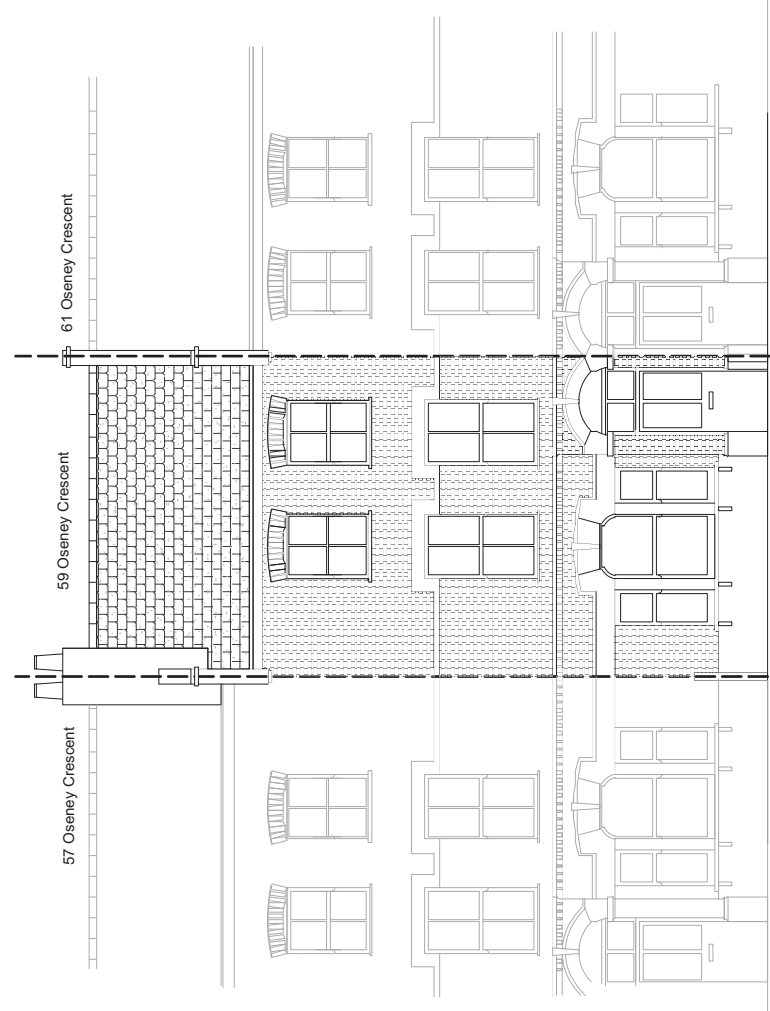



EXISTING SECTION A-A'

EXISTING SIDE RETURN ELEVATION

 <p>2020 Design & Build Ltd 143 Dowsett Road/London N17 9 DN 0208 376 2815 / 079 391 36 836 2020designandbuild@gmail.com</p>	<p>Project: 59B Osney Crescent NW5 2BE Roof Terrace</p> <p>Client: Thomas Girod and Helen Burrows</p>	<p>Drawing Title Existing cross section and side return elevation.</p>	<p>Drawn by: Janeth Bedoya</p>	<p>Drawing no: 003</p>	<p>Date: Sep 2016</p>	<p>Subject to Copyright Under section 52 of the Copyright, Designs and Patents Act from 1988 All drawings, documents and images belongs to 2020 Design and build Ltd. and cannot be reproduced without their written permission.</p> <p>Page size A3</p> <p>Scale: 1:100</p> <p>2000 mm</p>
---	---	--	--	--	---	---



EXISTING FRONT ELEVATION

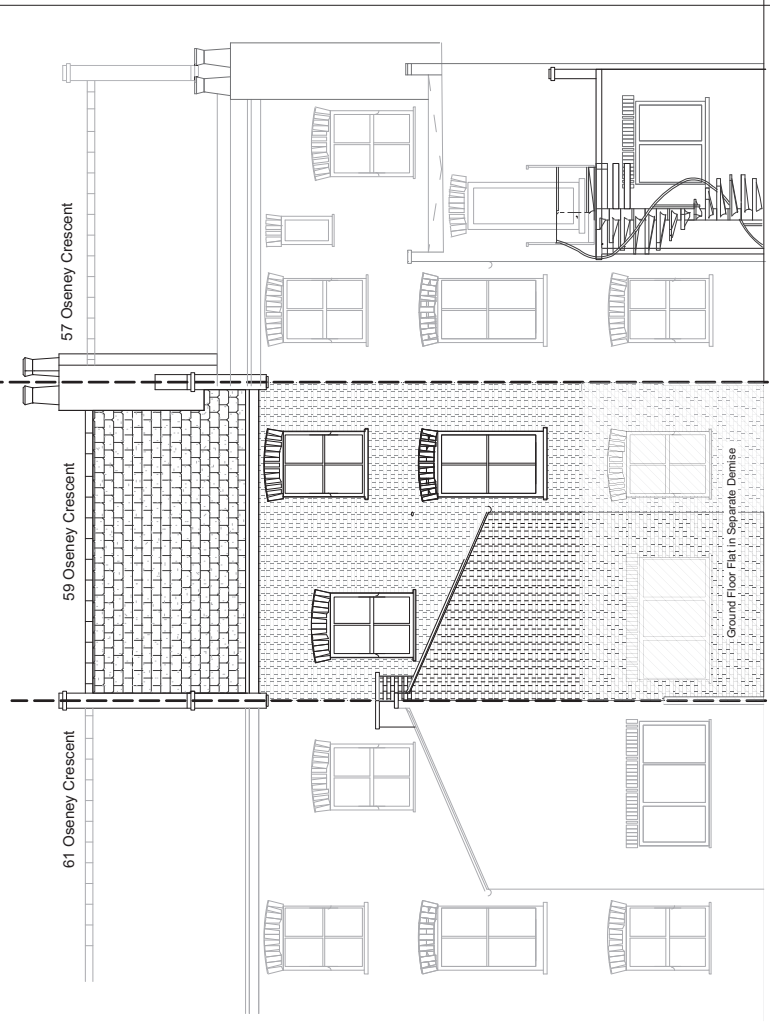

EXISTING REAR ELEVATION

Access to garden from upstairs flat via walkway across first floor roof and spiral staircase.