



-  Solid walls
 Stud walls

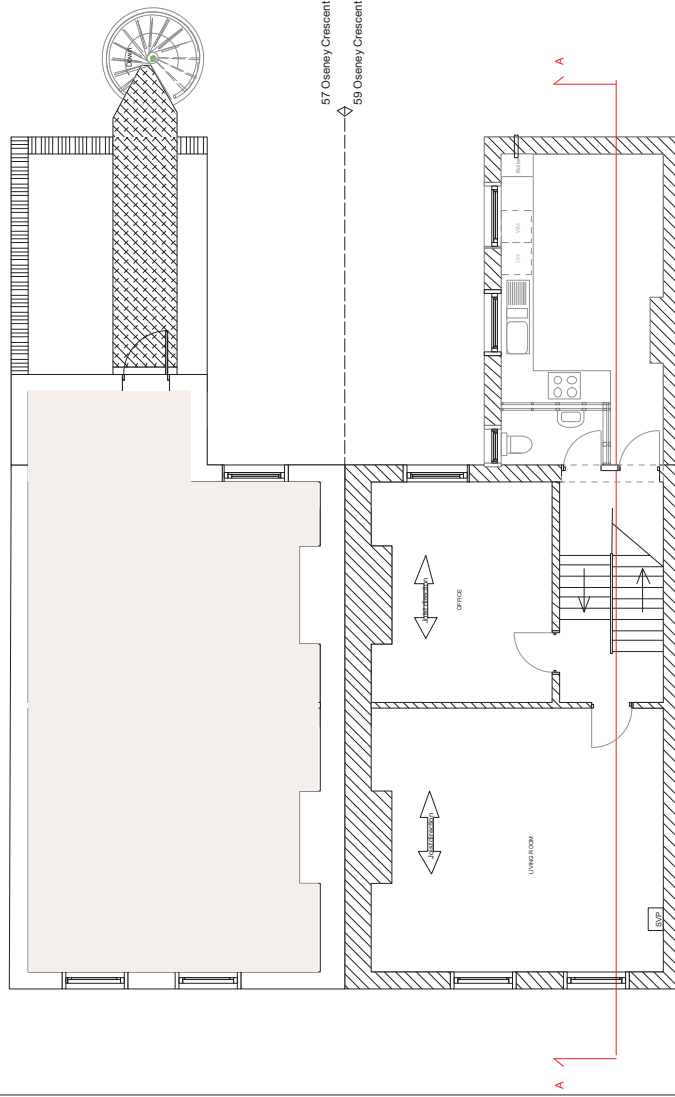

EXISTING FIRST FLOOR LEVEL

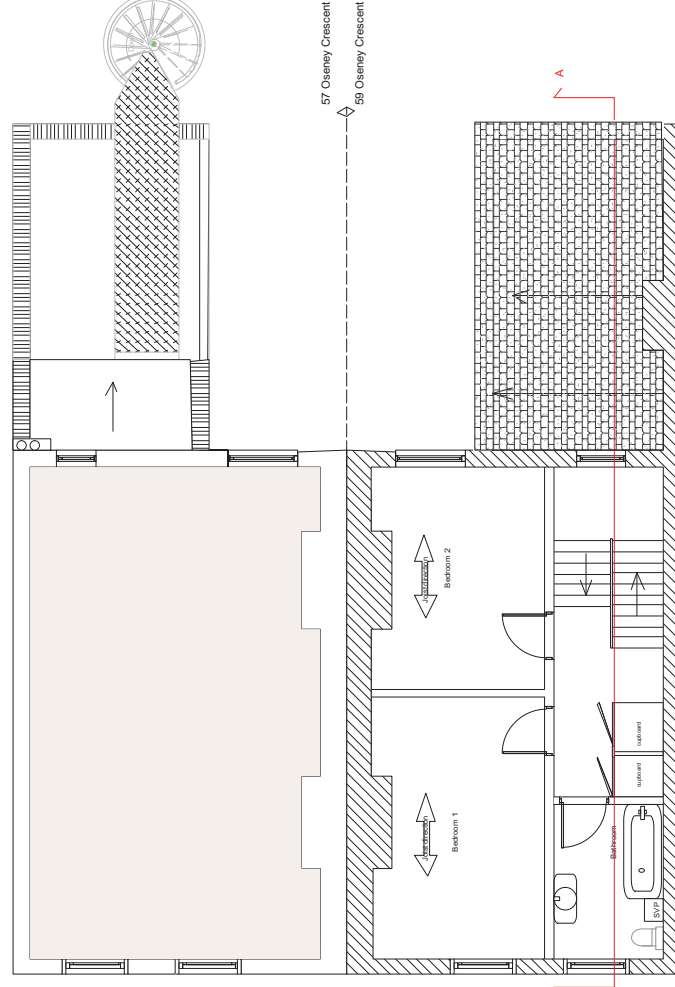

EXISTING SECOND FLOOR LEVEL



2020 DESIGN & BUILD 143 Dowsett Road/London N17 9 DN 0208 376 2815 / 079 391 36 836 2020designandbuild@gmail.com	Project: 59B Osney Crescent NW5 2BE Roof Terrace Client: Thomas Girod and Helen Burrows	Drawing Title Existing Floor plan in context with 57 Osney Crescent	Drawn by: Janeth Bedoya Revised by:	Drawing no: 002 Scale: 1:100	Date: Sep 2016 Page size A3	Subject to Copyright Under section 52 of the Copyright, Designs and Patents Act from 1988 All drawings, documents and images belongs to 2020 Design and build Ltd. and cannot be reproduced without their written permission. 2000 mm
--	--	--	---	---	--	---