




EXISTING
GROUND FLOOR PLAN

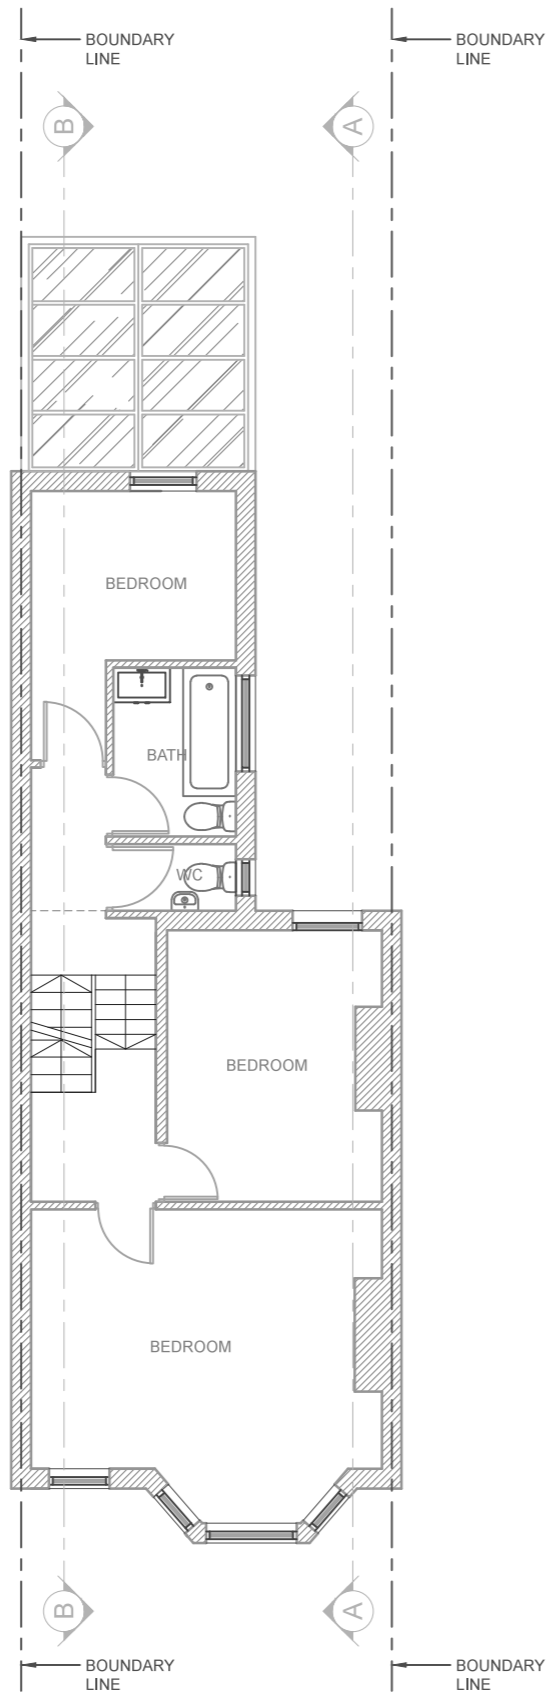

EXISTING
FIRST FLOOR PLAN

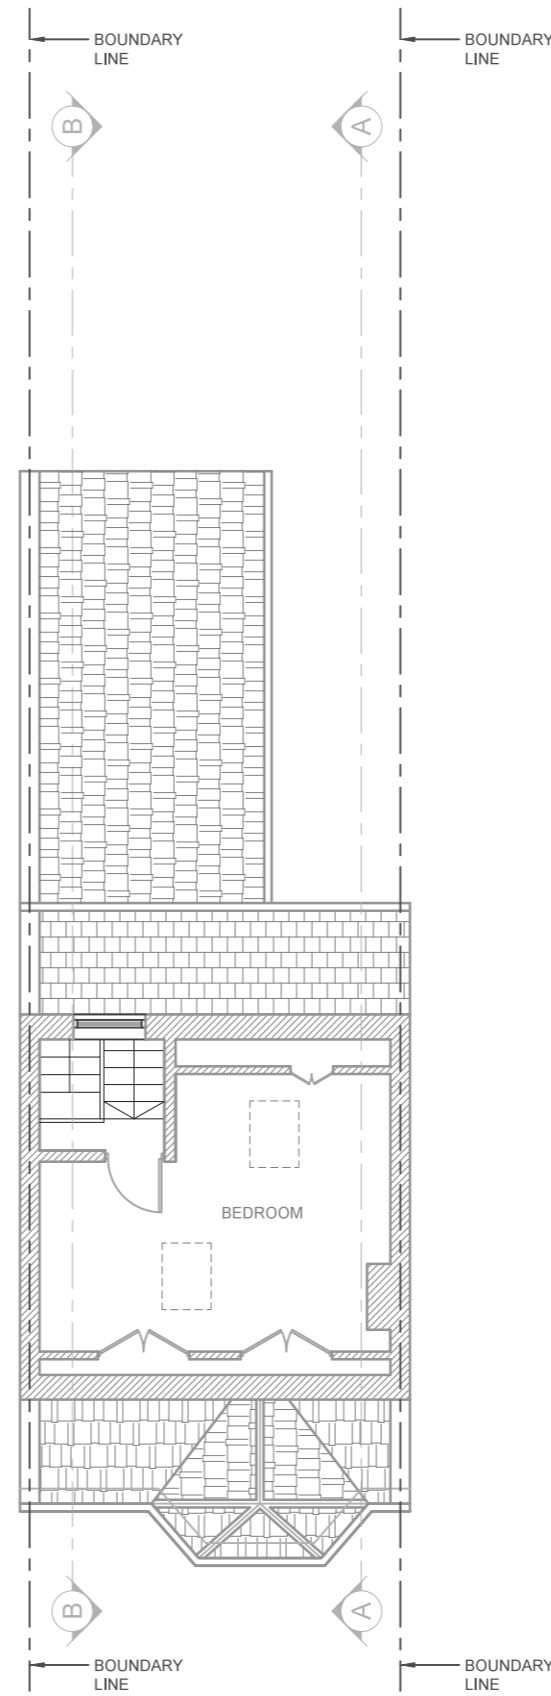

EXISTING
SECOND FLOOR PLAN

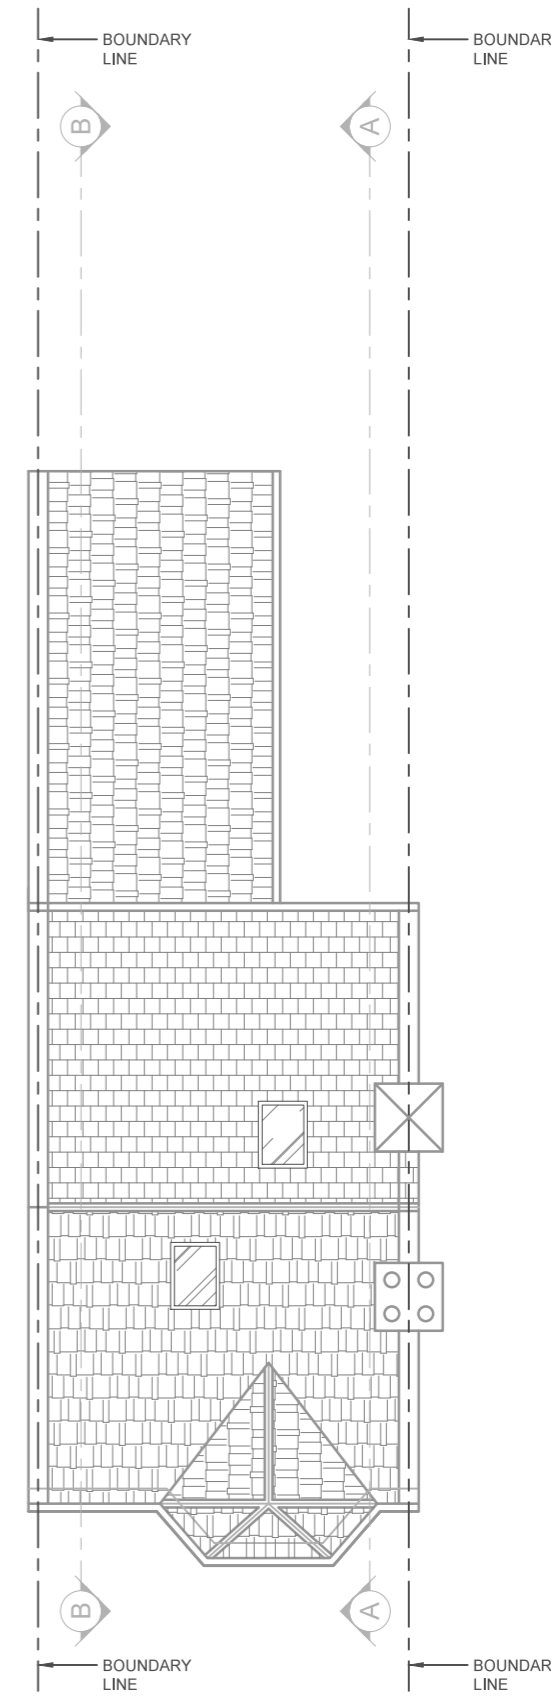

EXISTING
ROOF PLAN

Note:
This drawing has been drawn to scale for the purposes of obtaining local authority approval. Any measurements required for construction must not be scaled from this drawing.
All structural elements to be agreed with local authority Building Control prior to commencement of works.
Attention is drawn to the provisions of the party wall act 1996. Legal boundaries should be determined by others.



Revive
Renovations

Planning & Technical Drawings
www.revive-renovations.com

client
Toby Vanhegan
23 Ingham Road, NW6 1DG

project
CERTIFICATE OF LAWFULNESS APPLICATION
Rear roof extension

drawing title
**EXISTING
FLOOR PLANS**

date
AUG 2016

scale
1:100@A3

dwn
DM

drawing number
001

sheet no.
1 OF 14

rev
A