

NOTE:
THE CONTRACTOR IS TO CHECK ALL DIMENSIONS ON SITE
THIS DRAWING IS PROPERTY OF IMAGE ARCHITECTURE LTD.
AND IS NOT TO BE REPRODUCED OR COPIED IN WHOLE OR
IN PART WITHOUT PERMISSION

KEY PLAN

00 14.03.14 First Issue

REV	DATE	DESCRIPTION
00	14.03.14	First Issue

PROJECT
PROPOSED REAR EXTENSION

CLIENT
MR MARTIN ASHTON
26 HEALEY STREET
LONDON NW1 8SR




86 North End Road
London NW11 7SY


t: +44(0) 20 8922 8356
m: +44(0) 77 9287 8037
e: info@image-architecture.co.uk
w: www.image-architecture.co.uk

DRAWING TITLE
GROUND FLOOR PLAN
EXISTING & PROPOSED


ISSUE DATE MAR 2016	SCALE 1:100	REVISION 00
DRAWING STATUS PLANNING	PAPER SIZE A3	
PROJECT CODE 1611	DOC. CODE PL	LEVEL GF
		DRAWING NO 101

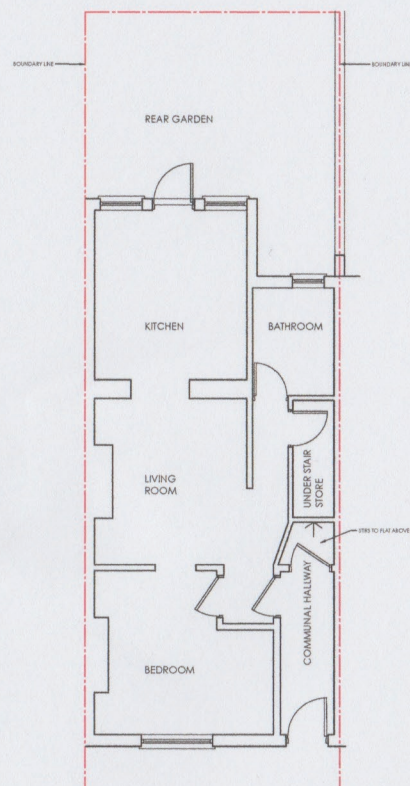

1 GROUND FLOOR
EXISTING 1:100

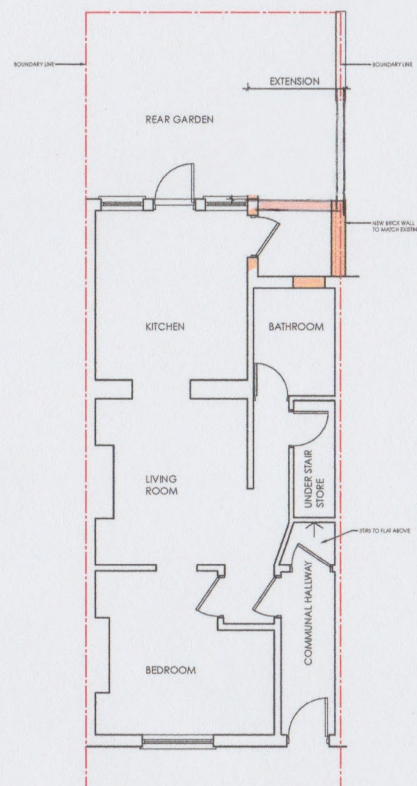

2 GROUND FLOOR
PROPOSED 1:100

 

KEY
— NEW WALLS
— NEW OPENING
- - - WALL REMOVED