

2 Akenside Road, London

Existing & Proposed Roof Plan



REVISIONS _____ DATE _____



Kingsbrook House
7 Kingsway
Bedford
MK42 9BA
T 01234 272829
F 01234 271412
info@phillips-planning.co.uk

Phillips Planning Services Ltd.
Town Planning and Development Consultants

PROJECT _____

2 Akenside Road, London

TITLE _____

Existing & Proposed Roof Plan

CLIENT _____

Georgia Masters

SCALE (A3) DRAWN BY DATE

1 : 100 LS 02/16

PROJECT NUMBER DRAWING NUMBER REV

144623 16-03



GENERAL DISCLAIMER

Planning drawings only - not to be used for construction purposes. These drawings can be scaled for planning purposes. All measurements to be checked on site and any discrepancies to be brought to the attention of the designer

COPYRIGHT NOTICES


Copyright © 2016 - All rights reserved. These drawings may not be copied or reproduced in whole or in part without the written consent of Phillips Planning Services Ltd.

Ordnance Survey © Crown Copyright 2016. All rights reserved. Licence number 100022432

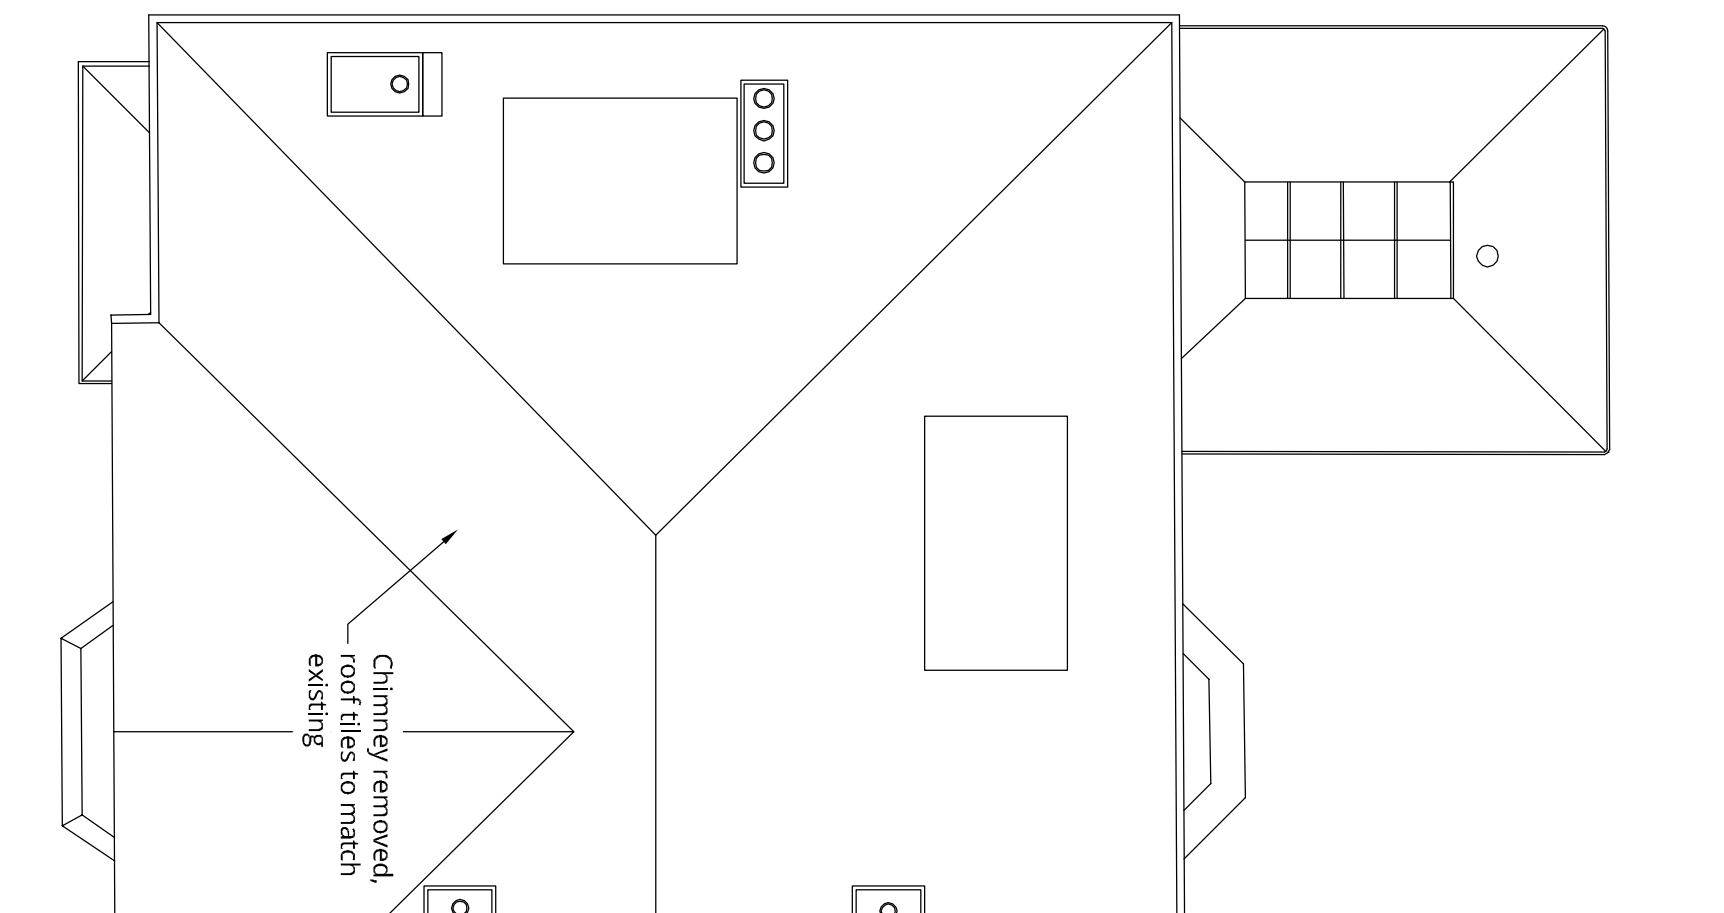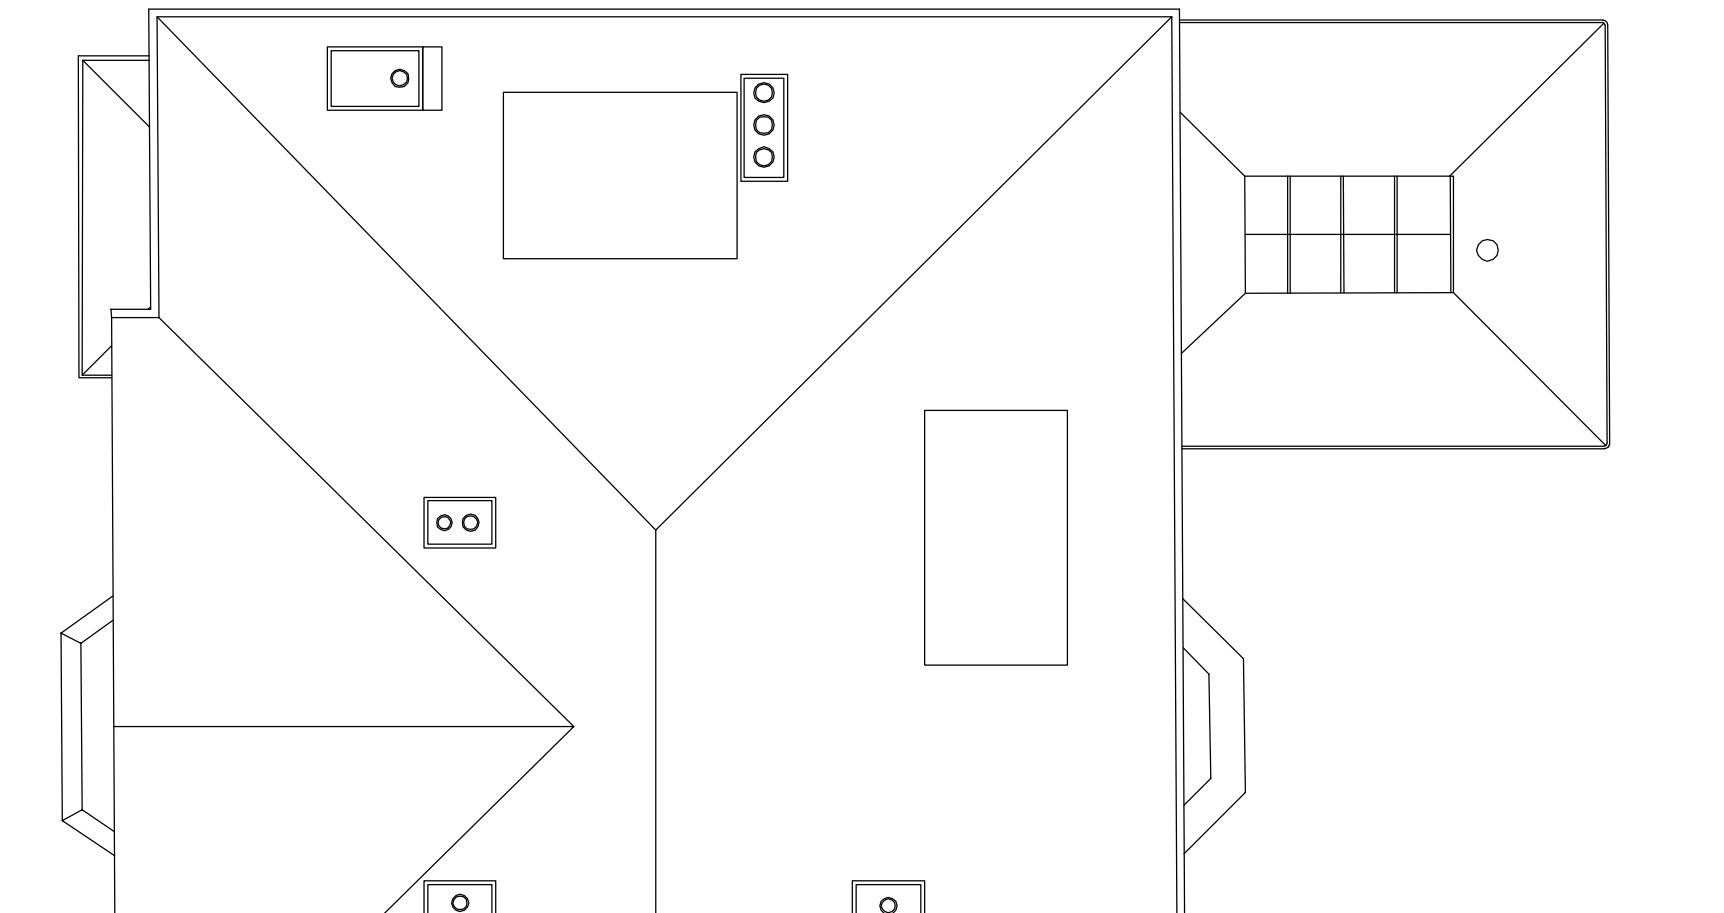

Existing Roof Plan

Scale 1:100

 

Proposed Roof Plan