
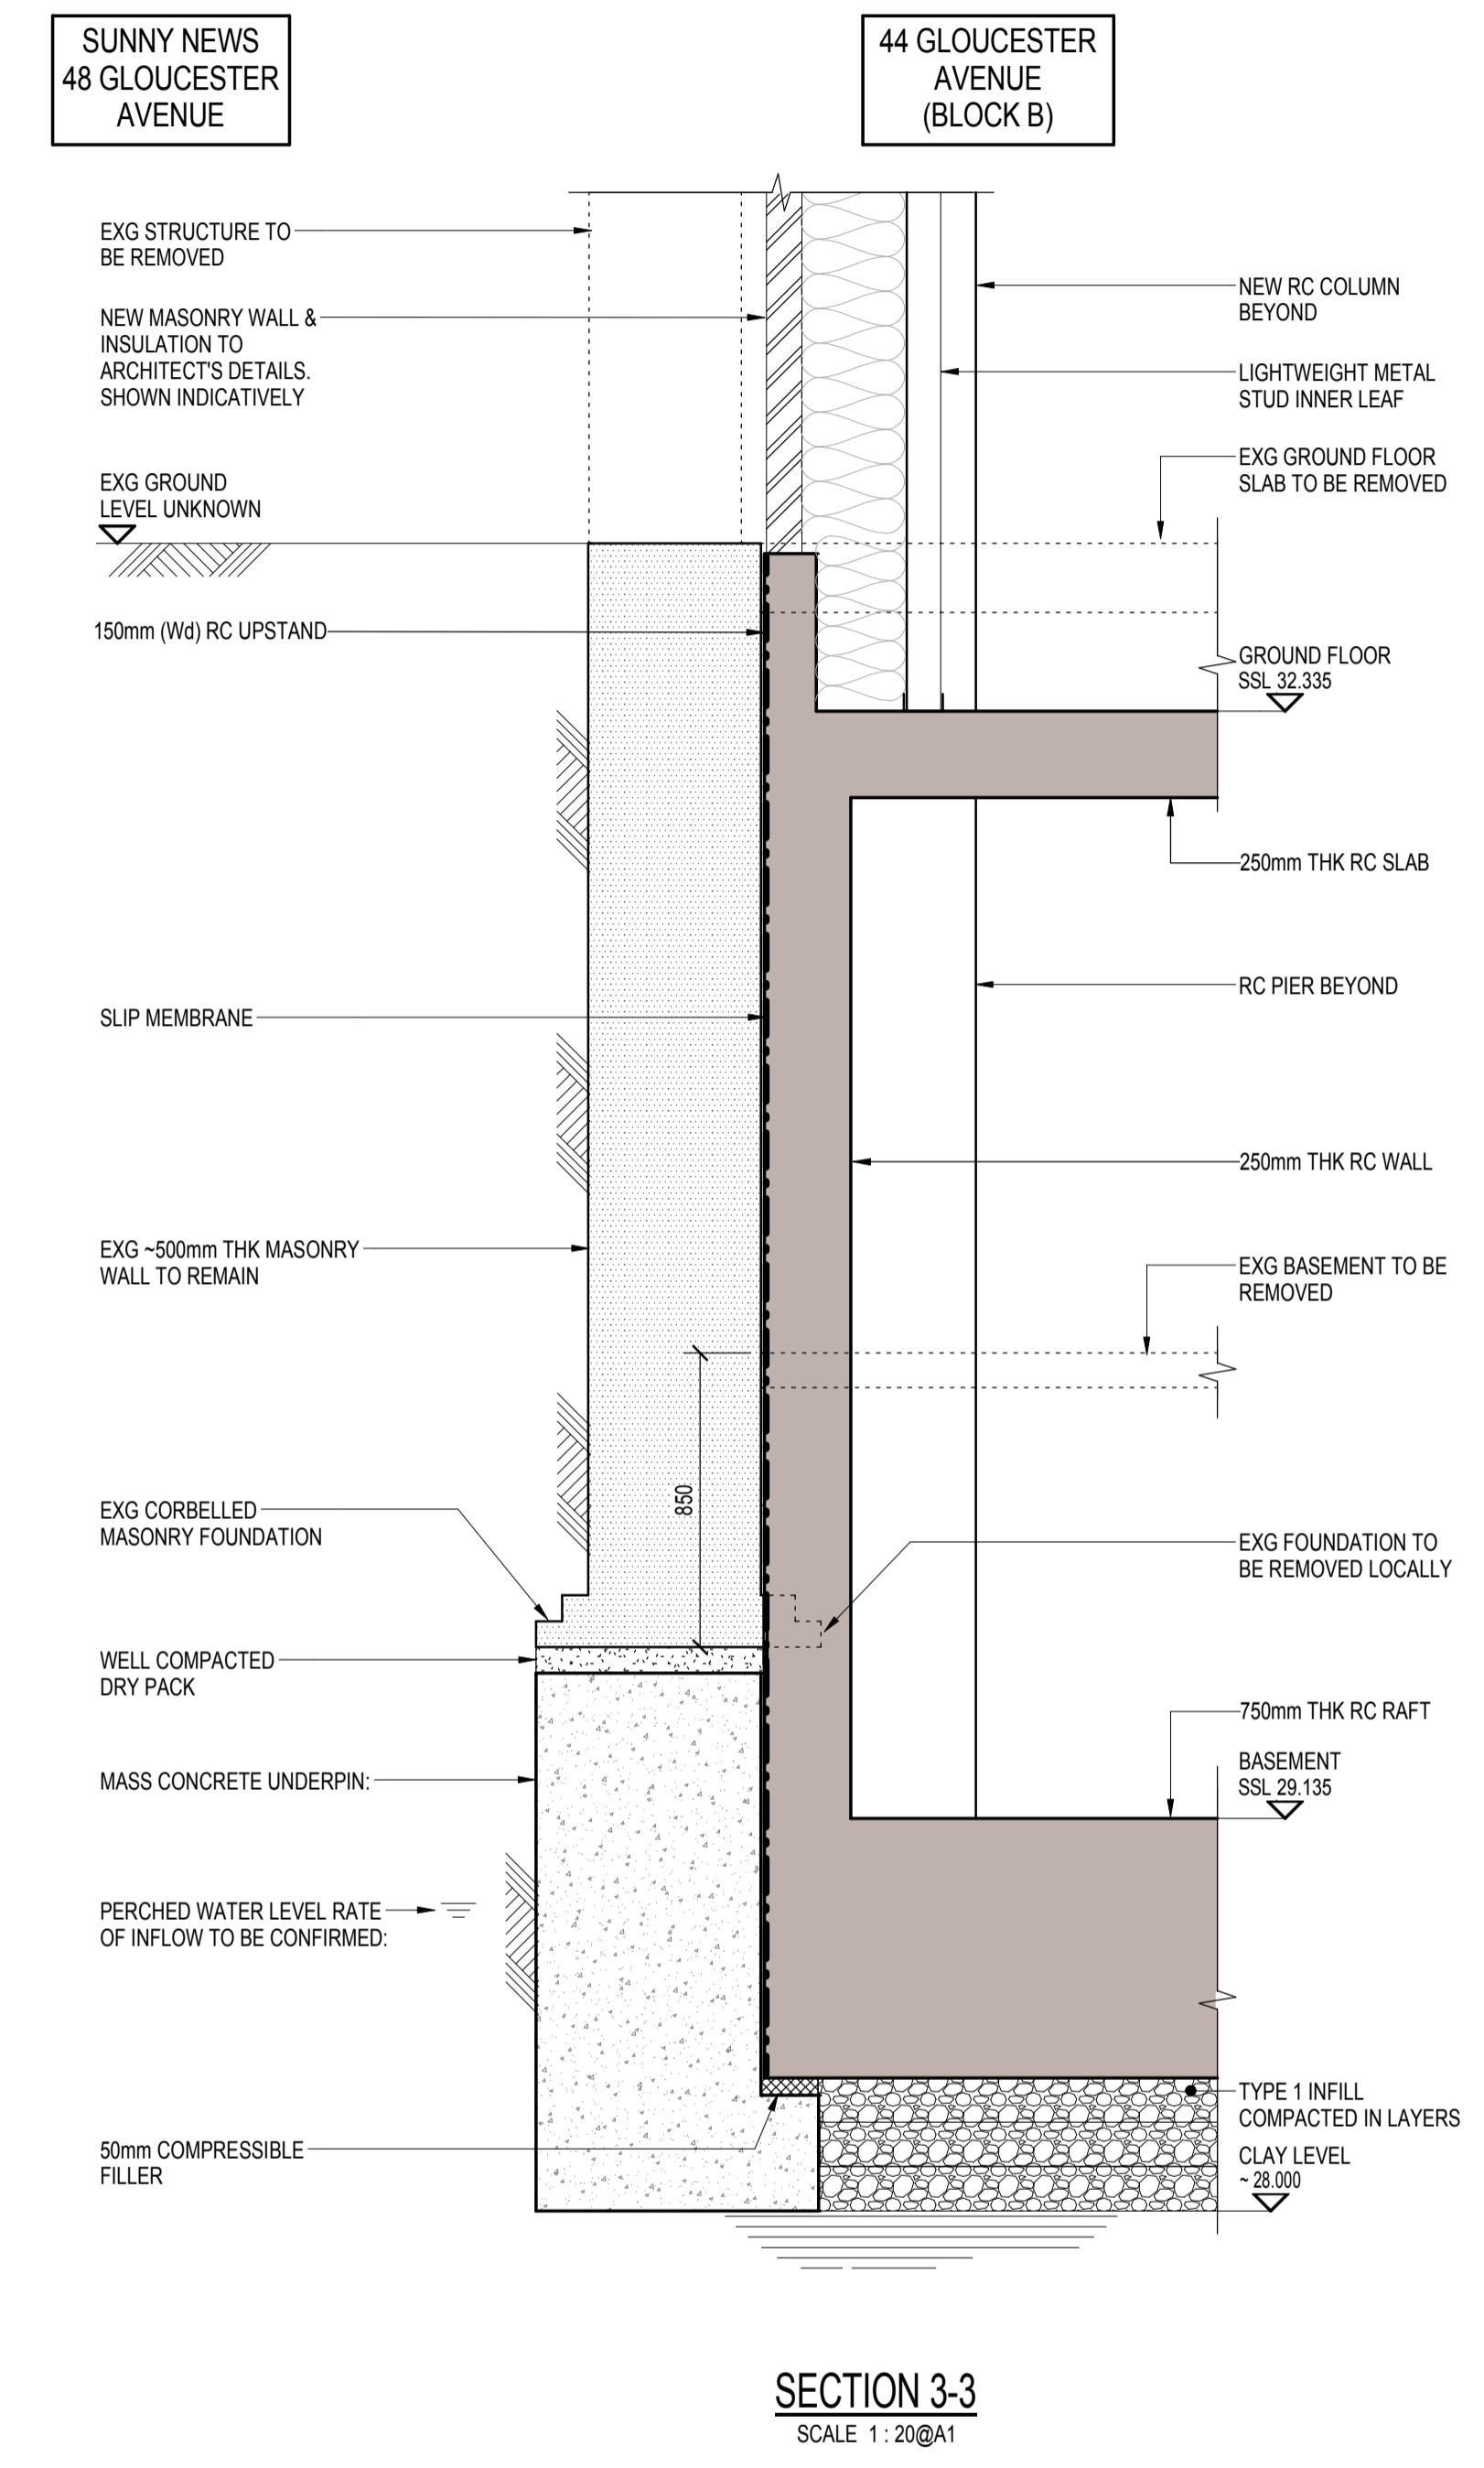
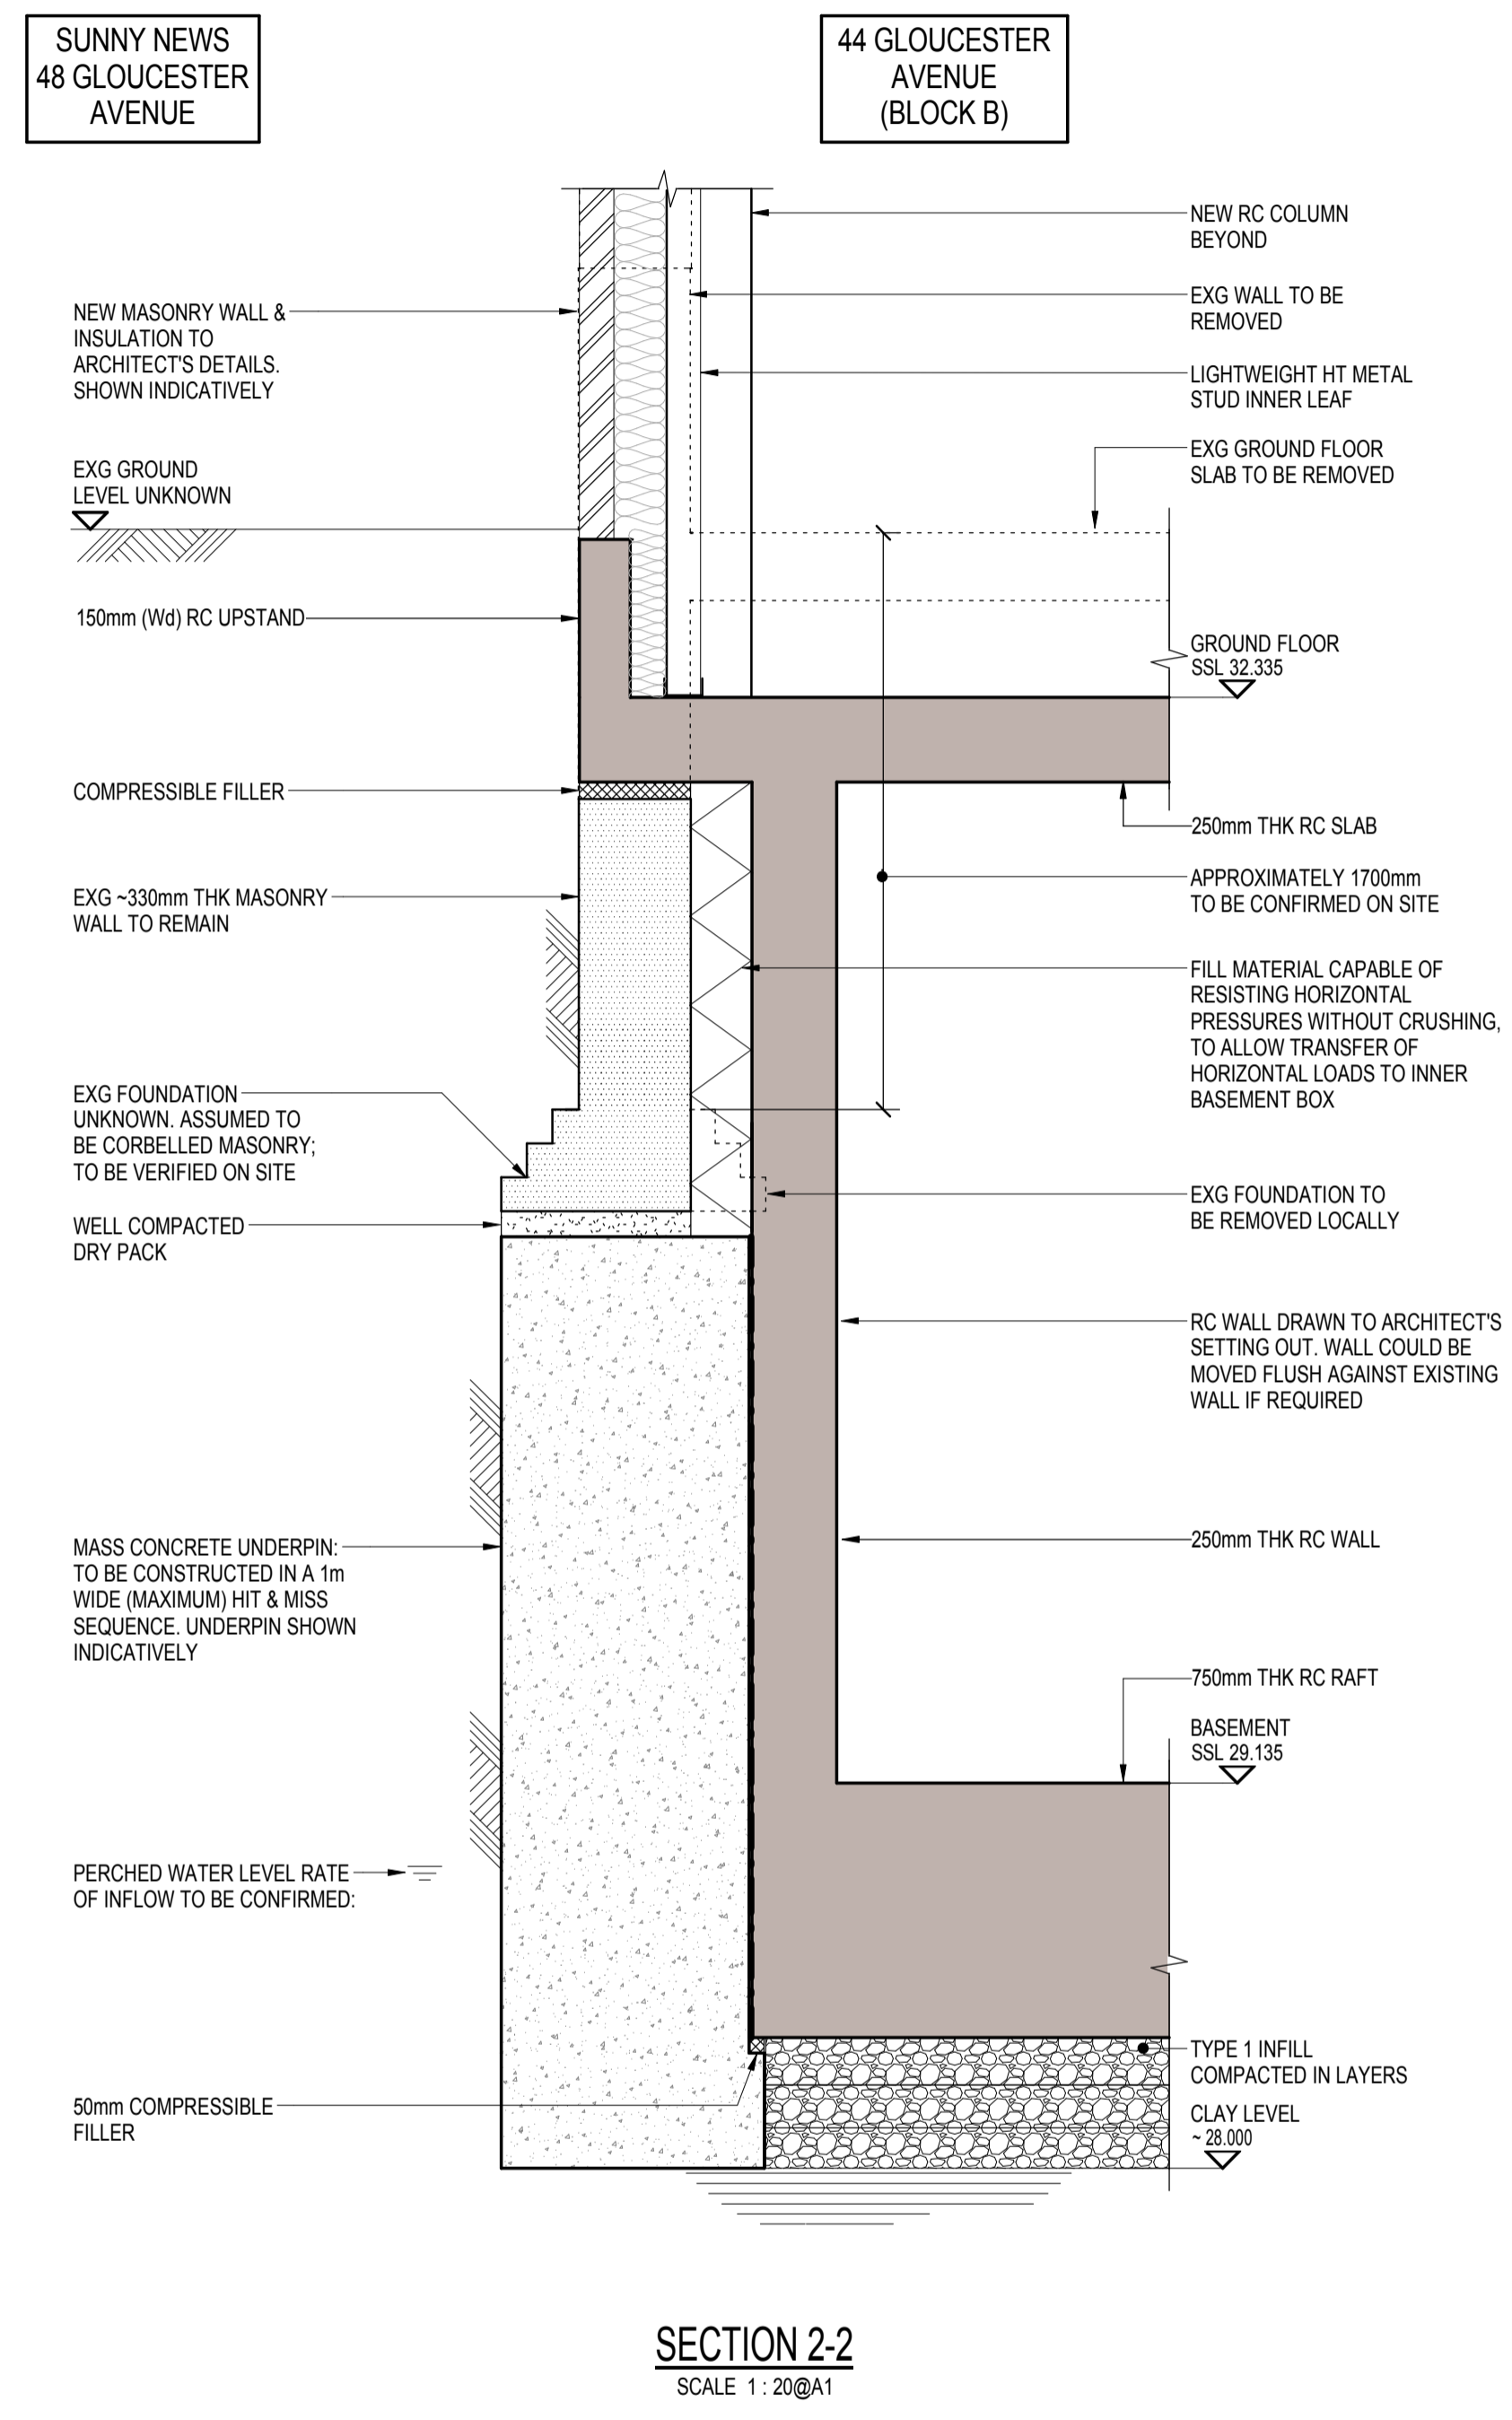



NOTES:  
BOUNDARY LINES TO BE  
CONFIRMED BY PARTY WALL  
SURVEYOR

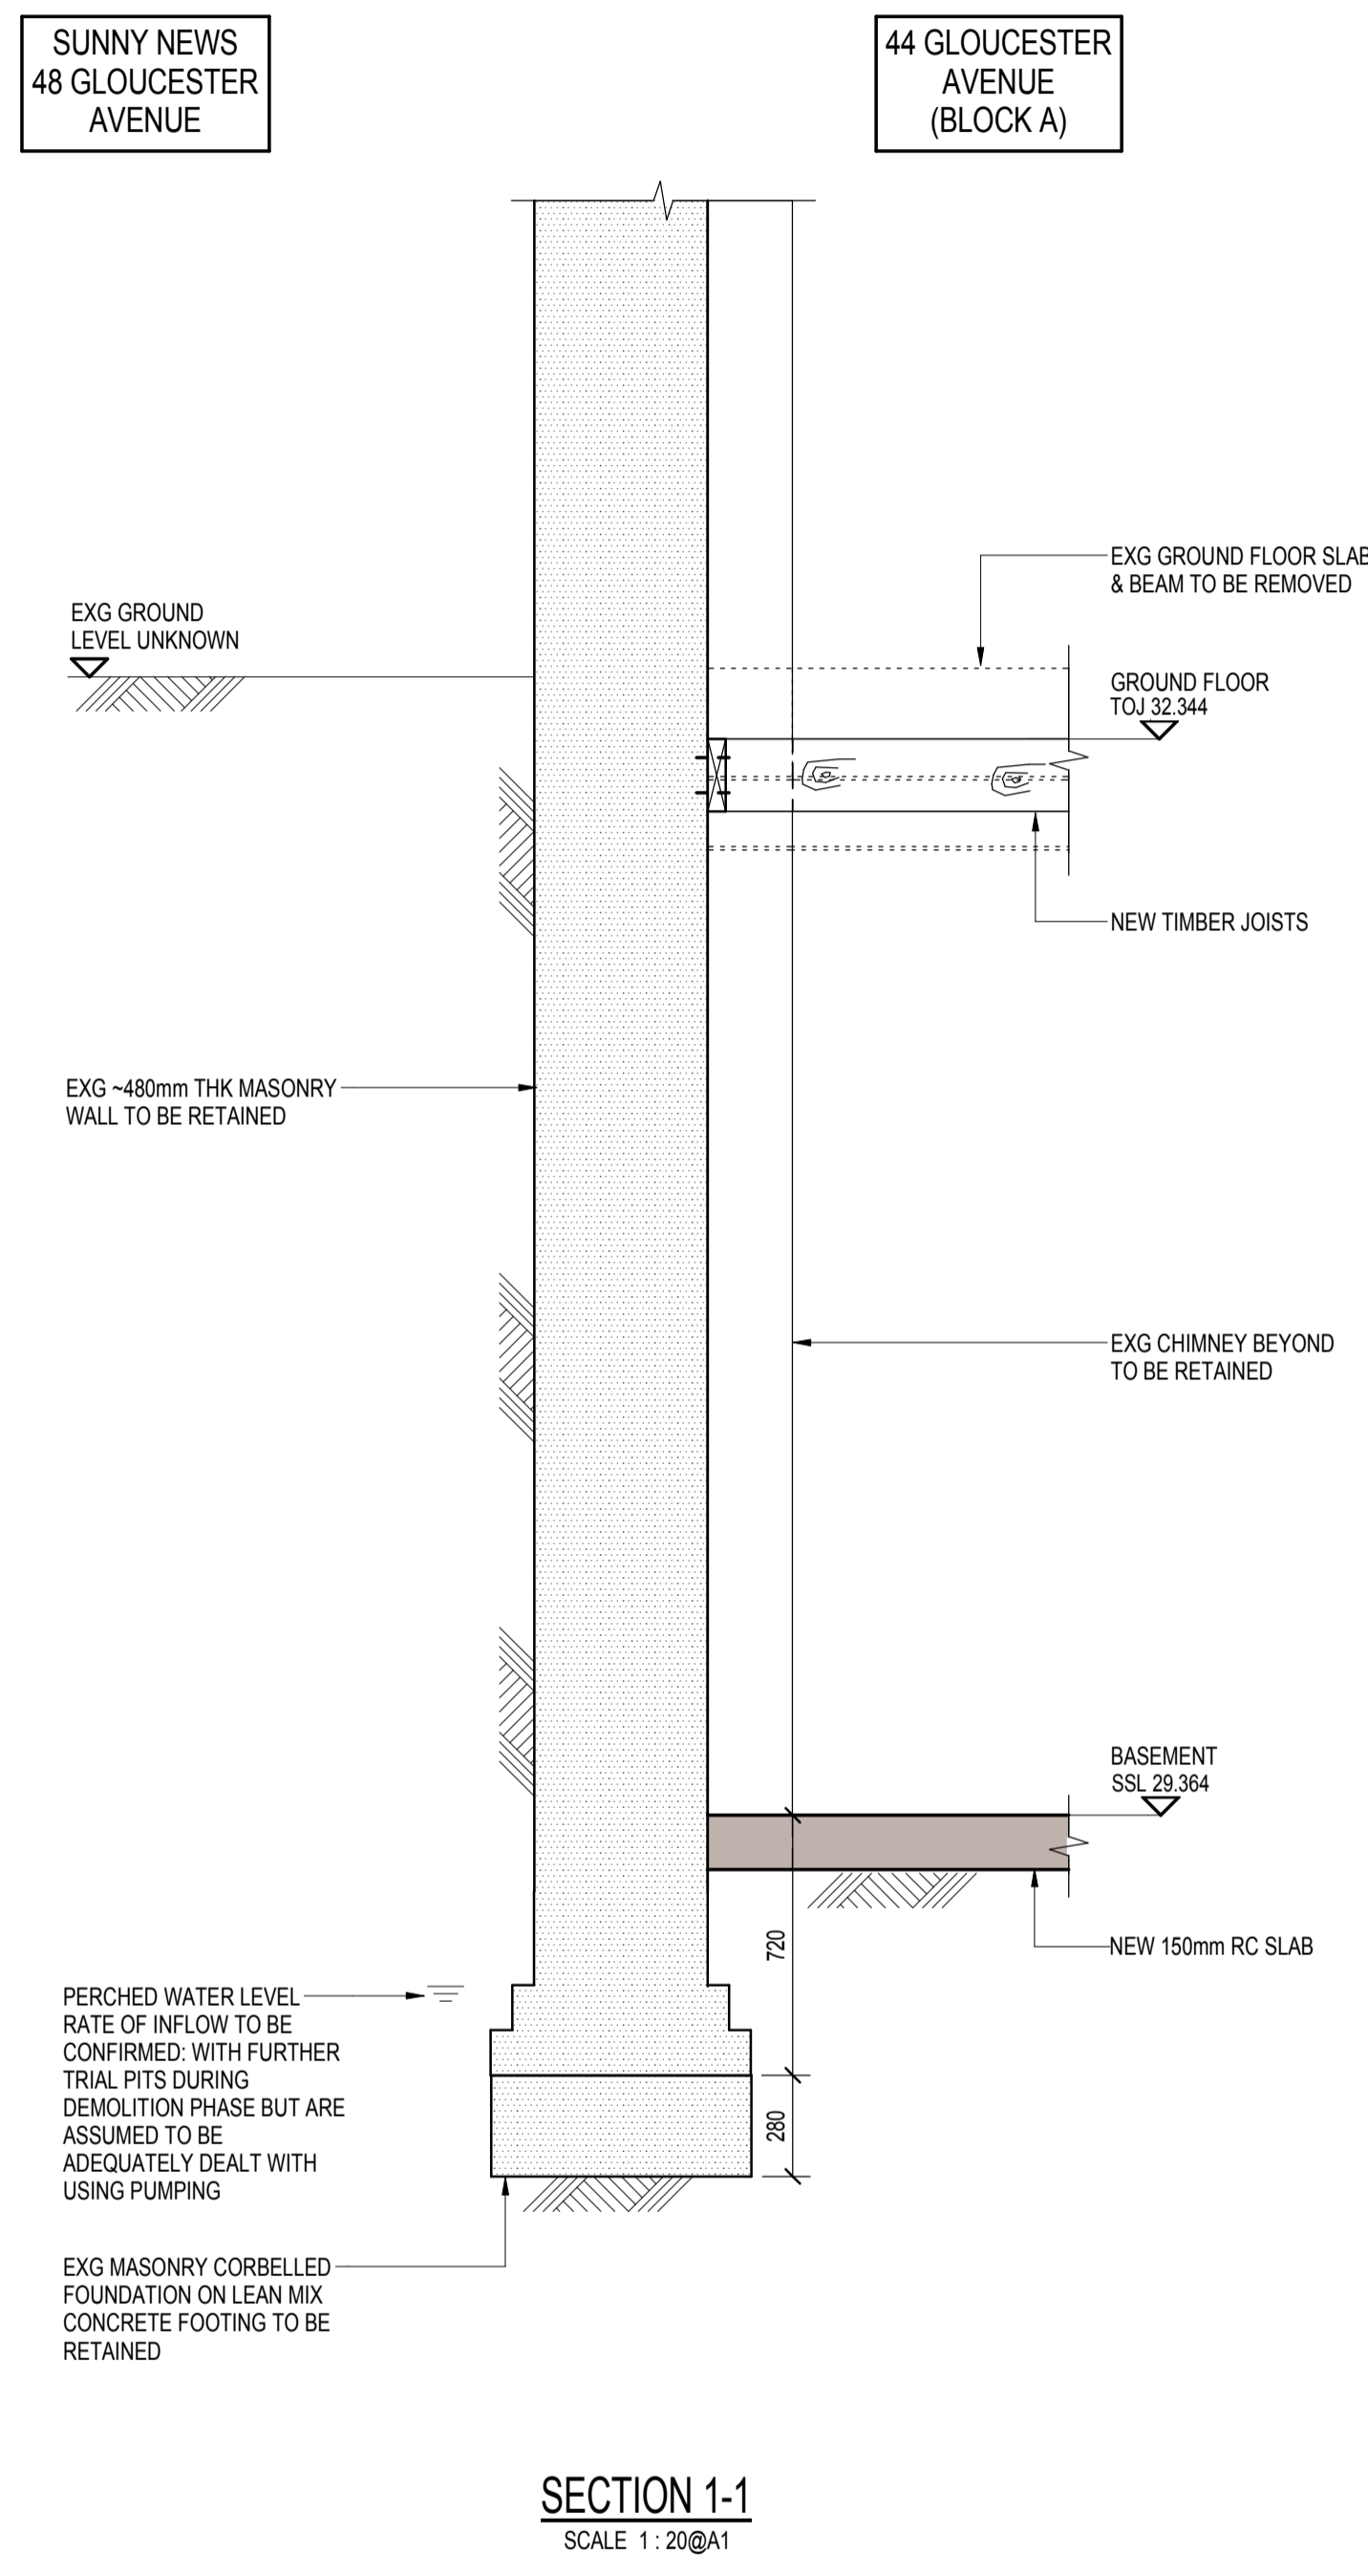

This drawing is to be read in conjunction with all relevant architects, engineers and specialists drawings and specifications.  
Do not scale from this drawing.

**LEGEND**

	EXISTING STRUCTURE		NEW MASS CONCRETE		LOAD BEARING STRUCTURE BELOW
	NEW LOAD BEARING BLOCKWORK		PADSTONES		EXISTING STRUCTURE TO BE REMOVED
	NEW LOAD BEARING BRICKWORK		LOAD BEARING STUDWORK		NEW STEEL BEAMS
	NEW REINFORCED CONCRETE		NON LOAD BEARING WALLS		NEW LINTELS OVER OPENINGS

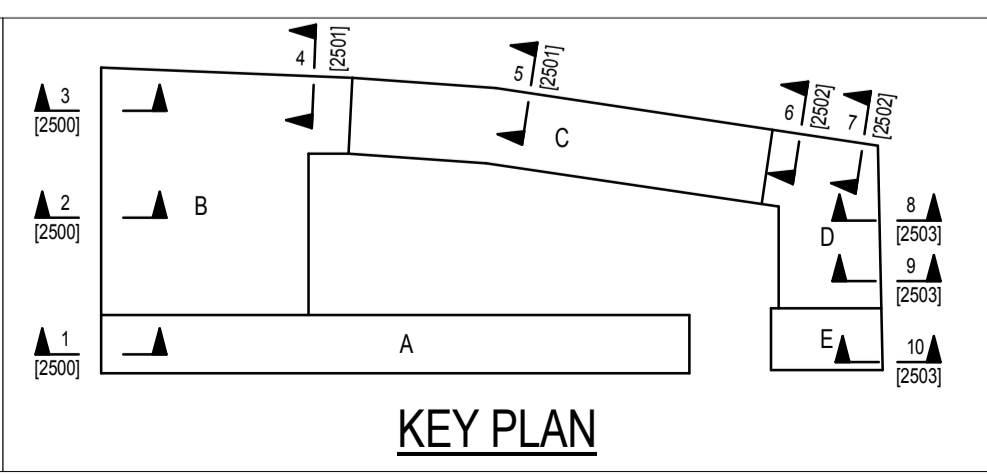

**NOT FOR CONSTRUCTION**

rev	date	by	chk	description
P3	01.06.16	DPr	VSa	Issued for Draft Stage E
P2	11.04.16	CRa	VSa	Issued for Final Stage D
P1	24.03.16	CRa	VSa	Issued for Information & Comment

drawing title  
**Party Wall Sections  
Sheet 1**

scale (s)      date      drawn

AS NOTED      March 2016      CRa

**elliottwood**

Elliott Wood Partnership Ltd  
Wimbledon • Central London • Nottingham  
Consulting Structural and Civil Engineers  
tel: (020) 7499 5888. www.elliottwood.co.uk

project  
44 Gloucester Avenue,  
London,  
NW1 8JD

project no. 211593	drawing status Preliminary				
originator EW	zone 00	level DET	role S	drg no. 2500	revision P3