


North Elevation - As Existing

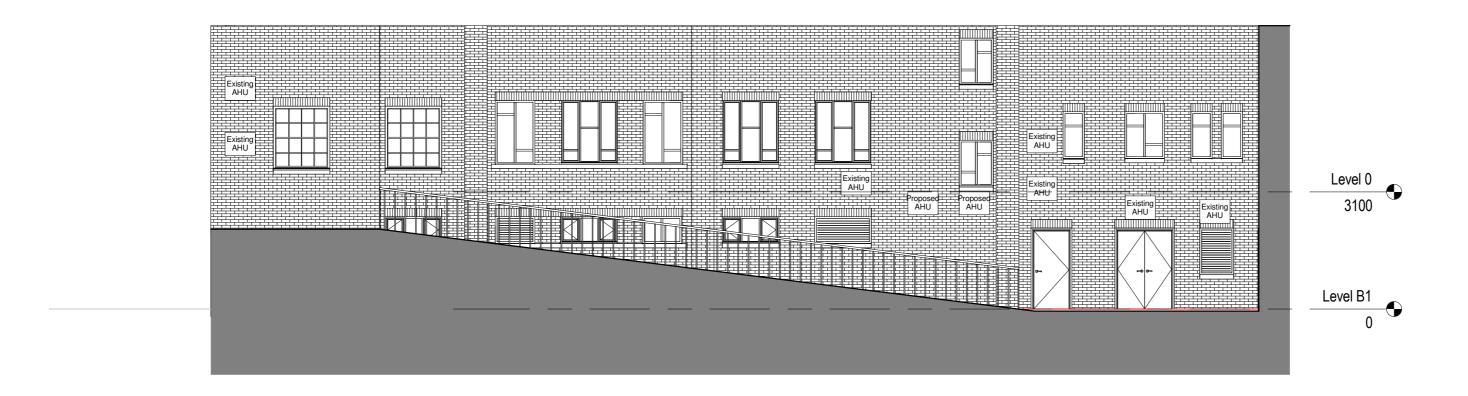

North Elevation – As approved by 2016/1146/P and 2016/1605/L

Notes: This drawing is copyright. Do not scale dimensions from this drawing. This drawing is to be read in conjunction with all other relevant drawings. All discrepancies on this drawing are to be reported to the architect. Do not modify any element of this drawing. Use drawing only for purpose(s) issued. North Sign / Key Plan										
The following external model files are included within this drawing:										
THE IONO	wing exten		illes die il	iouded with	iiii uis vi	awiig.				
0mm										100mr
Davi	Data	Devision	Natan					Da		Du
Rev Client	Date	Revision I	votes					Dn		Rv
The Private Clinic Harley Street London										
	3 I	Bui	elligence Idings astructure				www.ibigroup.com			
The Private Clinic Fitzroy Square										
Drawing Title Existing and Proposed Elevations as approved by 2016/1146/P and 2016/1605/L										
Job Number 50676			Drawing Originated Date 14.09.16				PAS 1192 Status Code			
Scale@A2			Purpose							
1:100 Drawing Number FI (20)02			PLANNING						Rev	ision
EL(20)02										