



NOTES:
BOUNDARY LINES TO BE
CONFIRMED BY PARTY WALL
SURVEYOR

NOTES:
EXTENT OF WORKS TO
ADJOINING WALLS TO BE
VERIFIED WITH PARTY WALL
SURVEYOR. ALLOW FOR MASS
CONCRETE UNDERPINS TO
ADJOINING WALLS

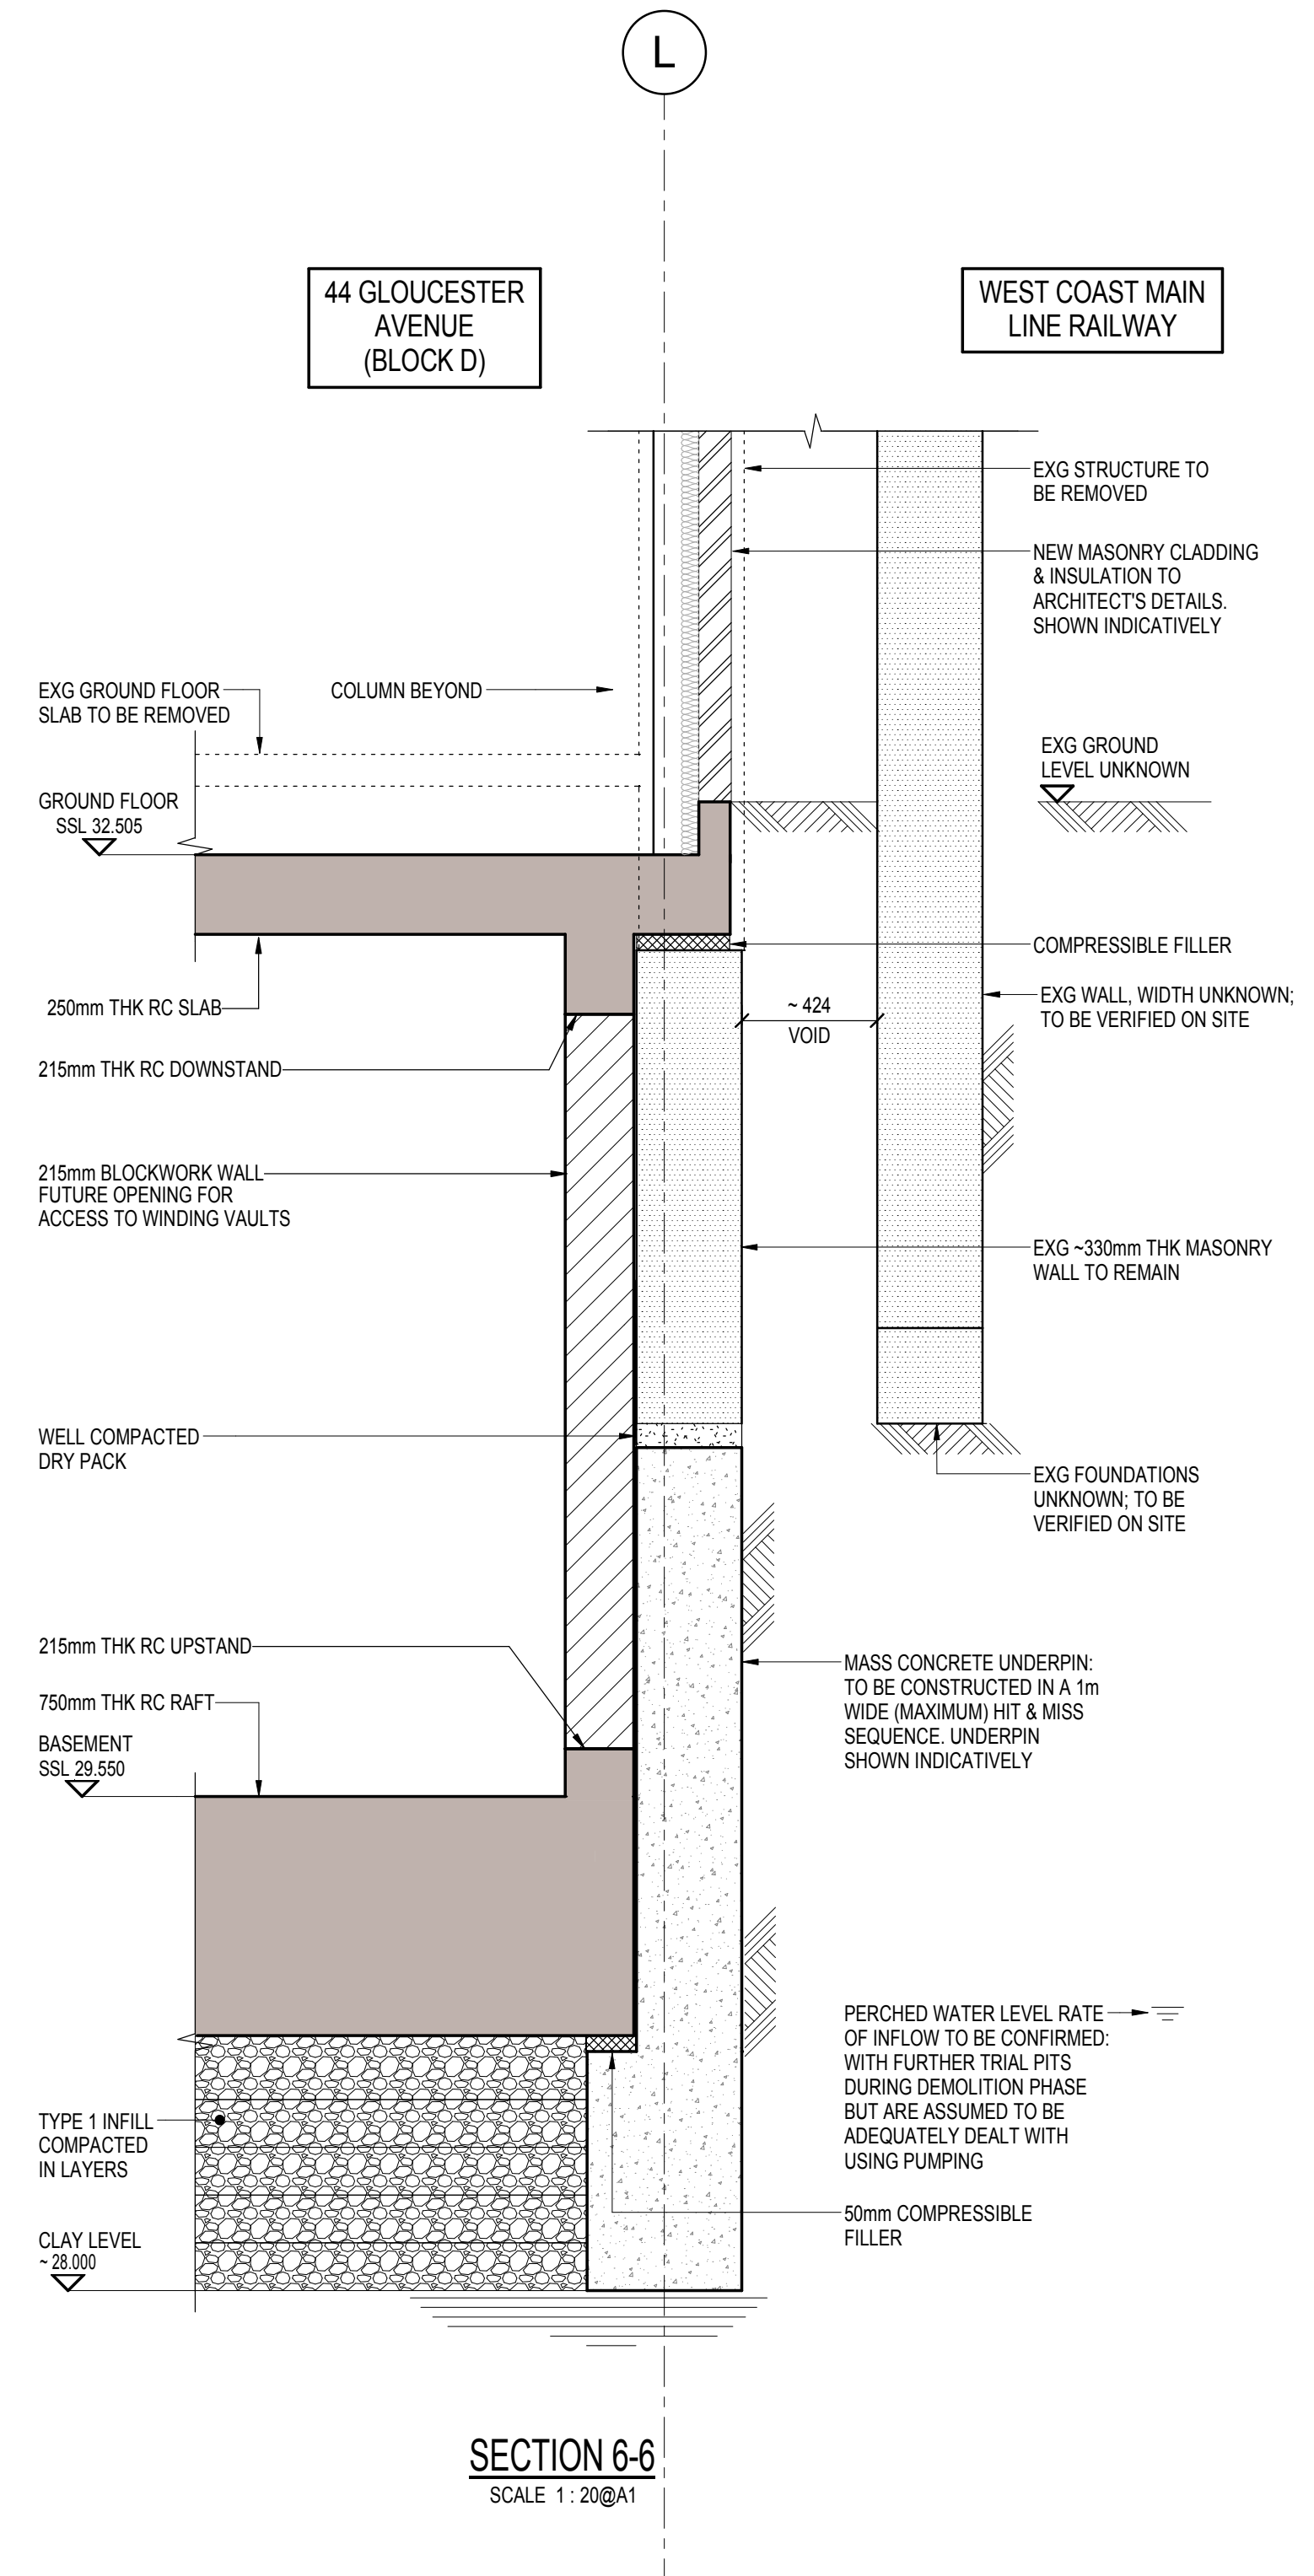


SECTION 6-6
SCALE 1: 20@A1

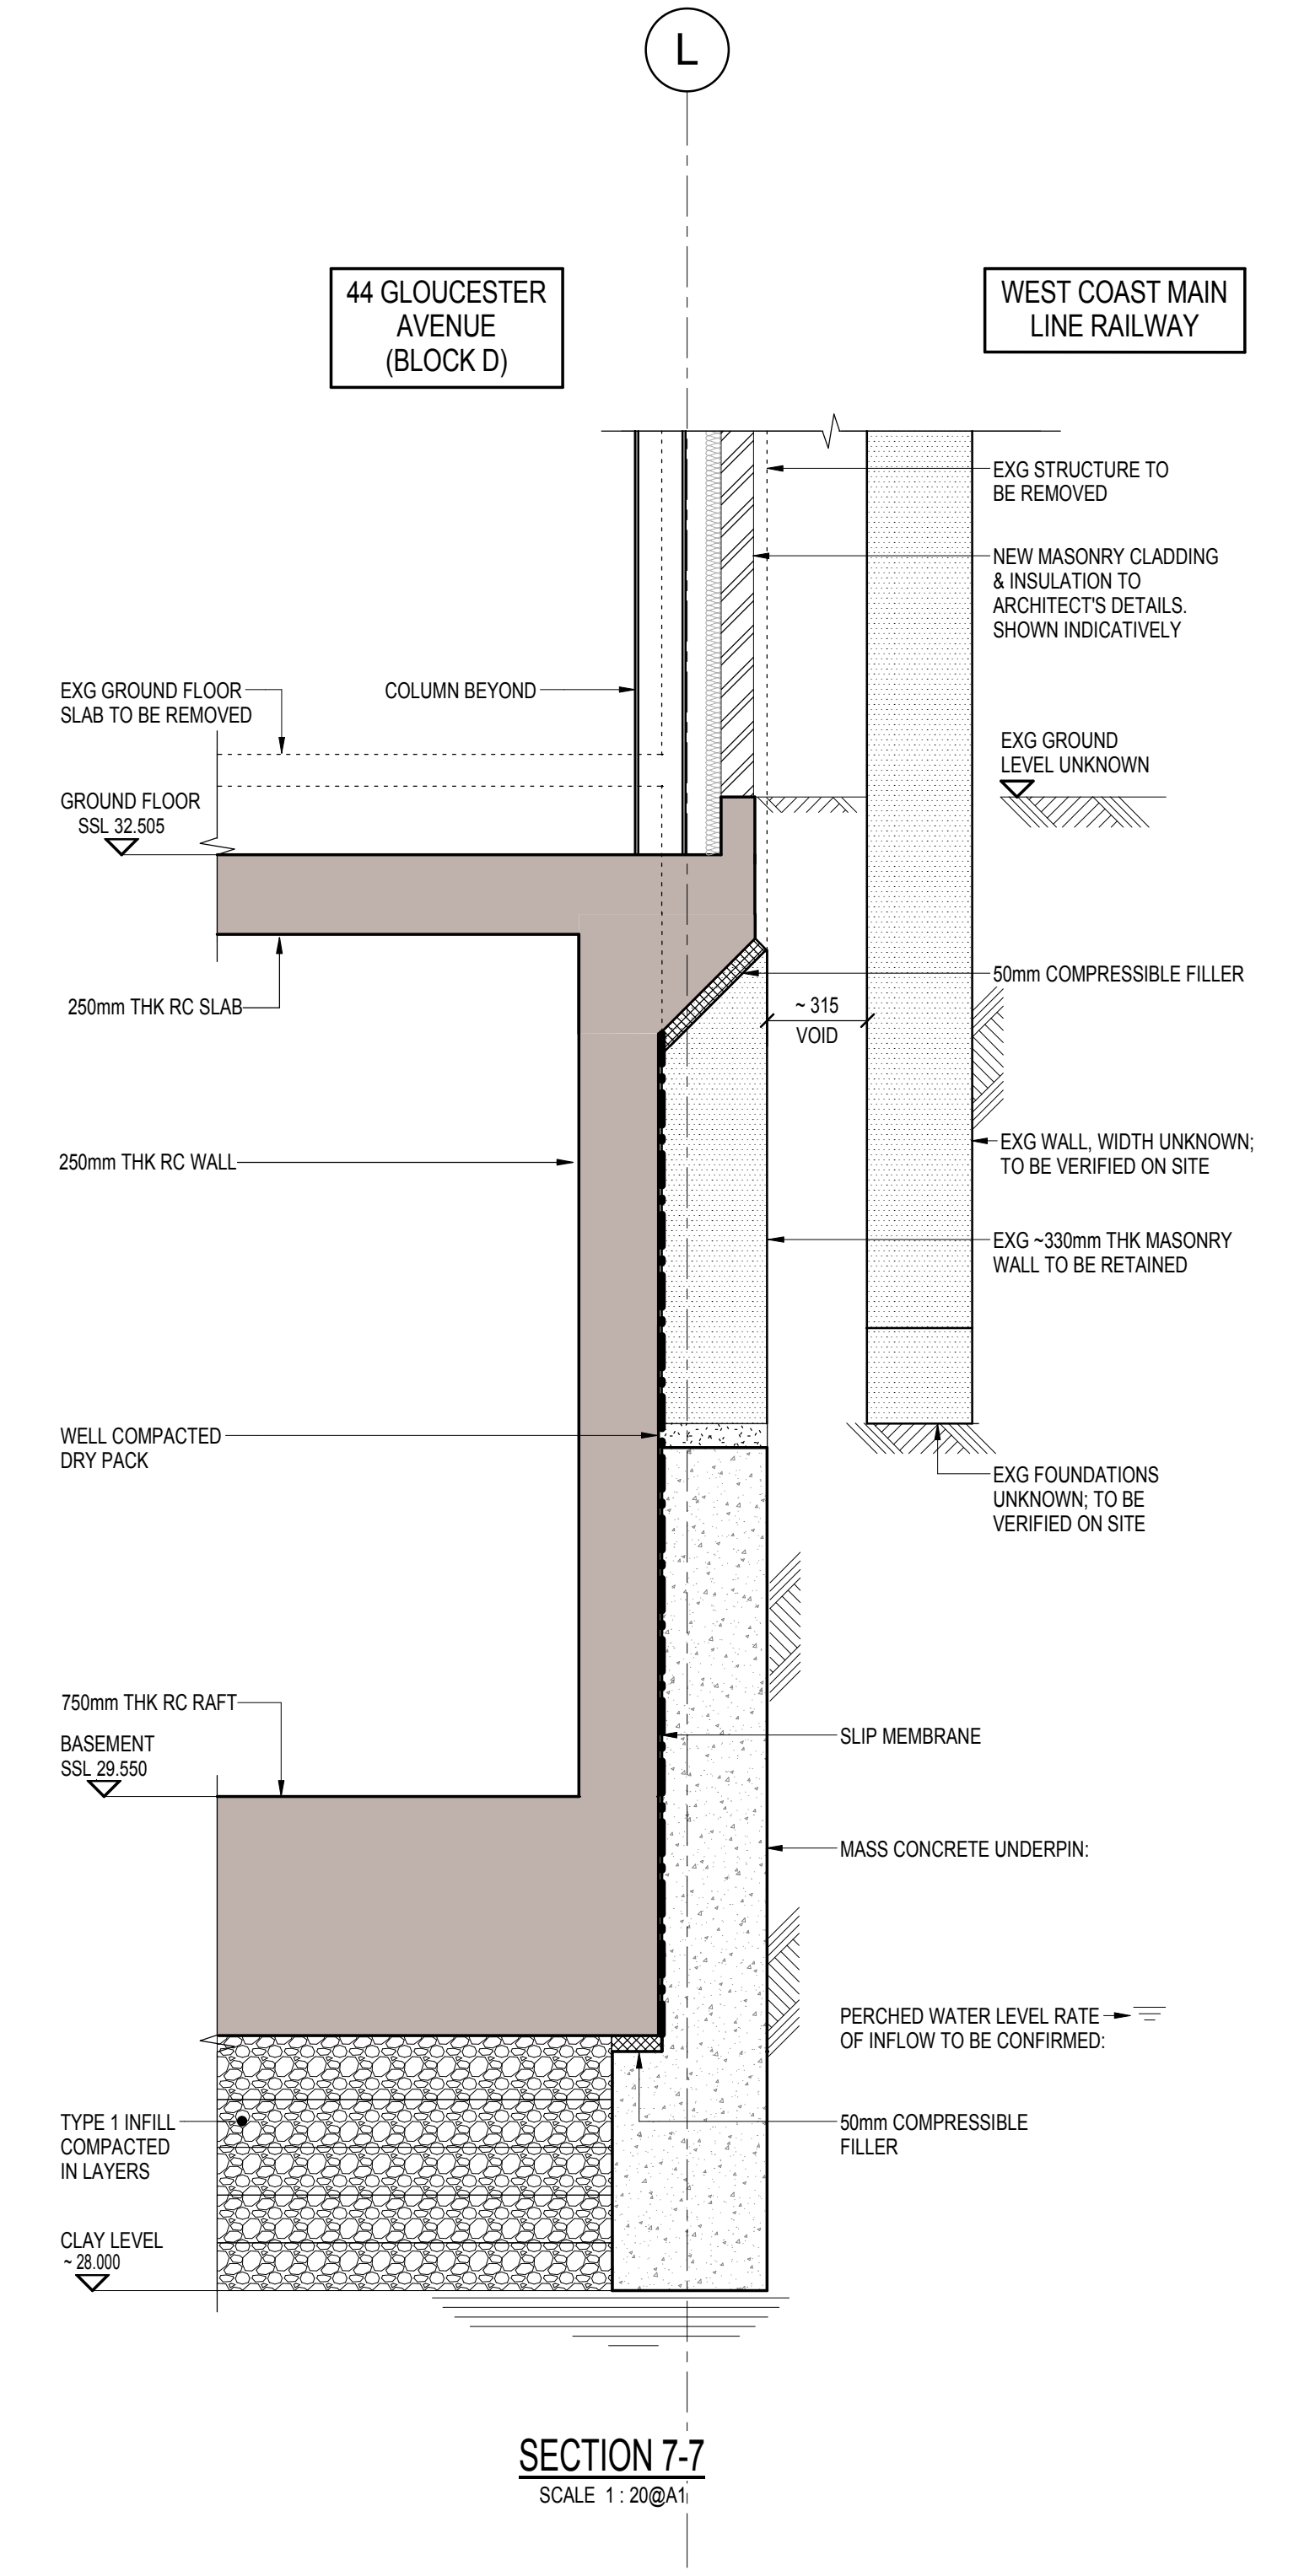

SECTION 7-7
SCALE 1: 20@A1

This drawing is to be read in conjunction with all relevant architects, engineers and specialists drawings and specifications.
Do not scale from this drawing.

LEGEND					
	EXISTING STRUCTURE		NEW MASS CONCRETE		LOAD BEARING STRUCTURE BELOW
	NEW LOAD BEARING BRICKWORK		PADSTONES		EXISTING STRUCTURE TO BE REMOVED
	NEW LOAD BEARING BRICKWORK		LOAD BEARING STUDWORK		NEW STEEL BEAMS
	NEW REINFORCED CONCRETE		NON LOAD BEARING WALLS		NEW LINTELS OVER OPENINGS

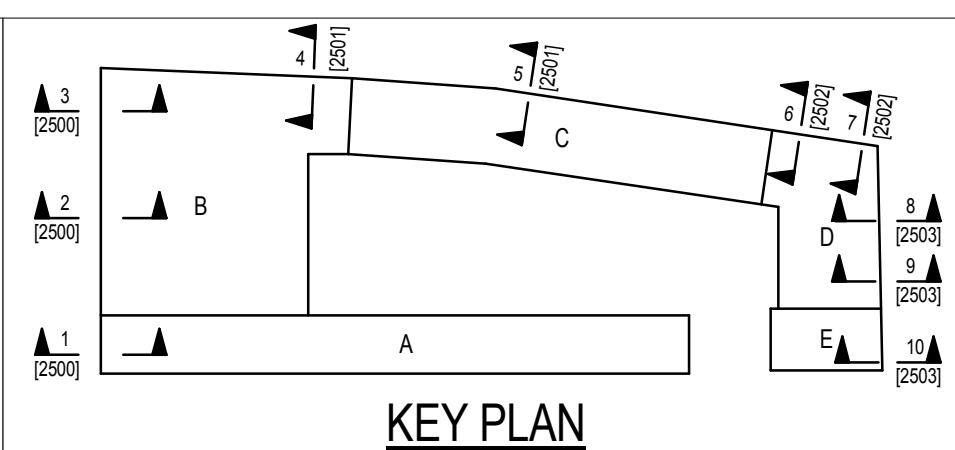

NOT FOR CONSTRUCTION

rev	date	by	chk	description
P3	01.06.16	DPr	VSa	Issued for Draft Stage E
P2	11.04.16	CRa	VSa	Issued for Final Stage D
P1	24.03.16	CRa	VSa	Issued for Information & Comment

drawing title
Party Wall Sections
Sheet 3

scale (s) date drawn
AS NOTED March 2016 CRa

elliottwood

Elliott Wood Partnership Ltd
Wimbledon • Central London • Nottingham
Consulting Structural and Civil Engineers
tel: (020) 7499 5888. www.elliottwood.co.uk

project
44 Gloucester Avenue,
London,
NW1 8JD

project no.		drawing status			
211593		Preliminary			
originator	zone	level	role	drw no.	revision
EW	00	DET	S	2502	P2