



NOTES:
BOUNDARY LINES TO BE CONFIRMED BY PARTY WALL SURVEYOR


NOTES:
EXTENT OF WORKS TO ADJOINING WALLS TO BE VERIFIED WITH PARTY WALL SURVEYOR. ALLOW FOR MASS CONCRETE UNDERPINS TO ADJOINING WALLS

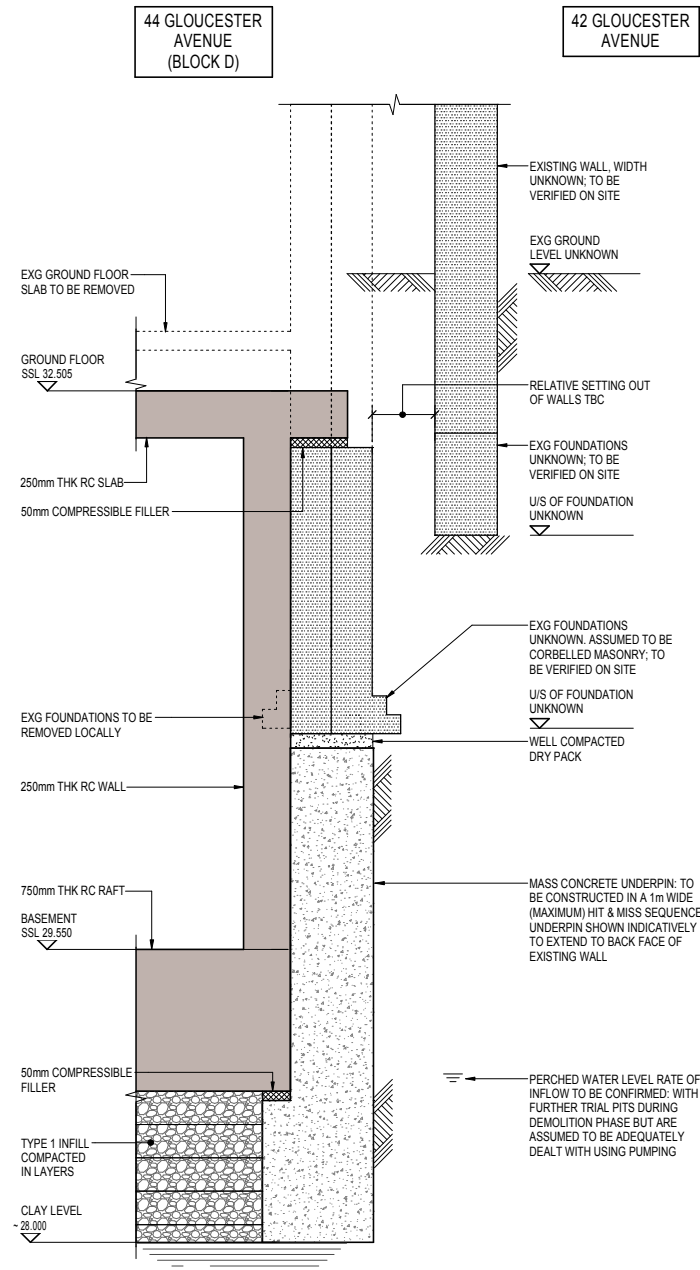

SECTION 8-8
SCALE 1:20@A1

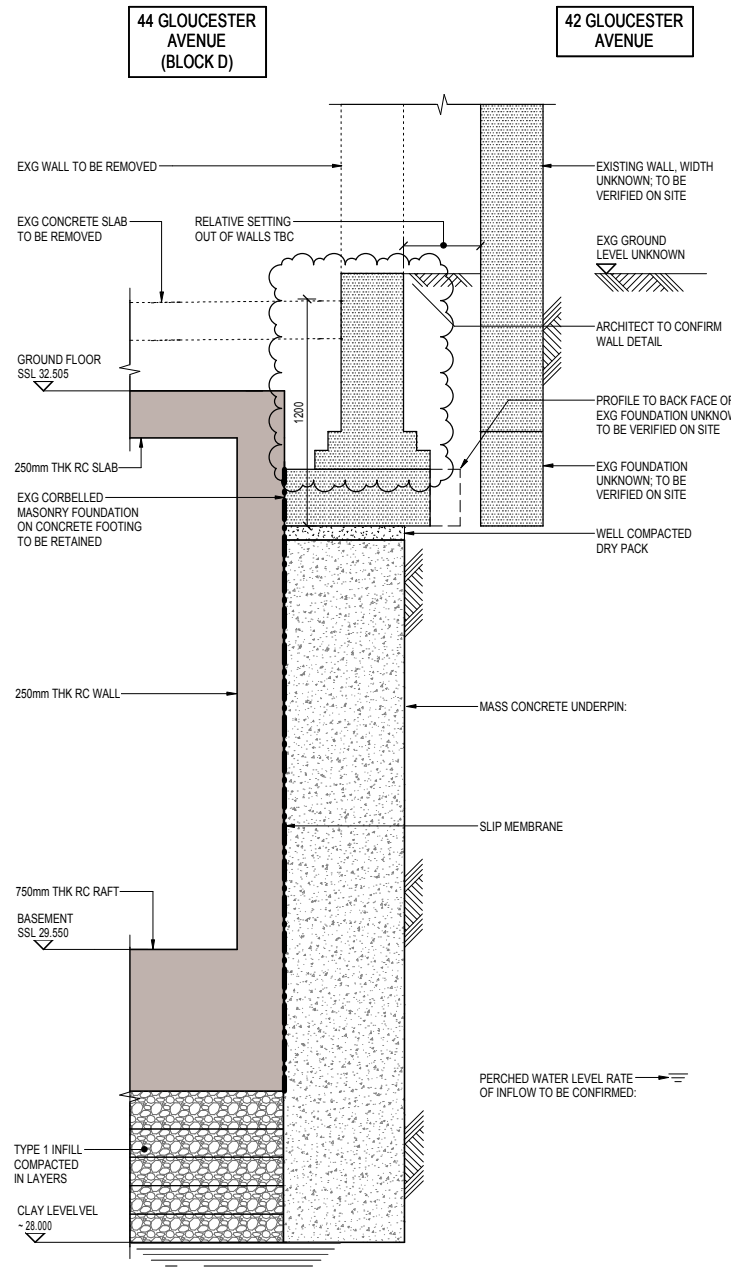


SECTION 9-9
SCALE 1:20@A1

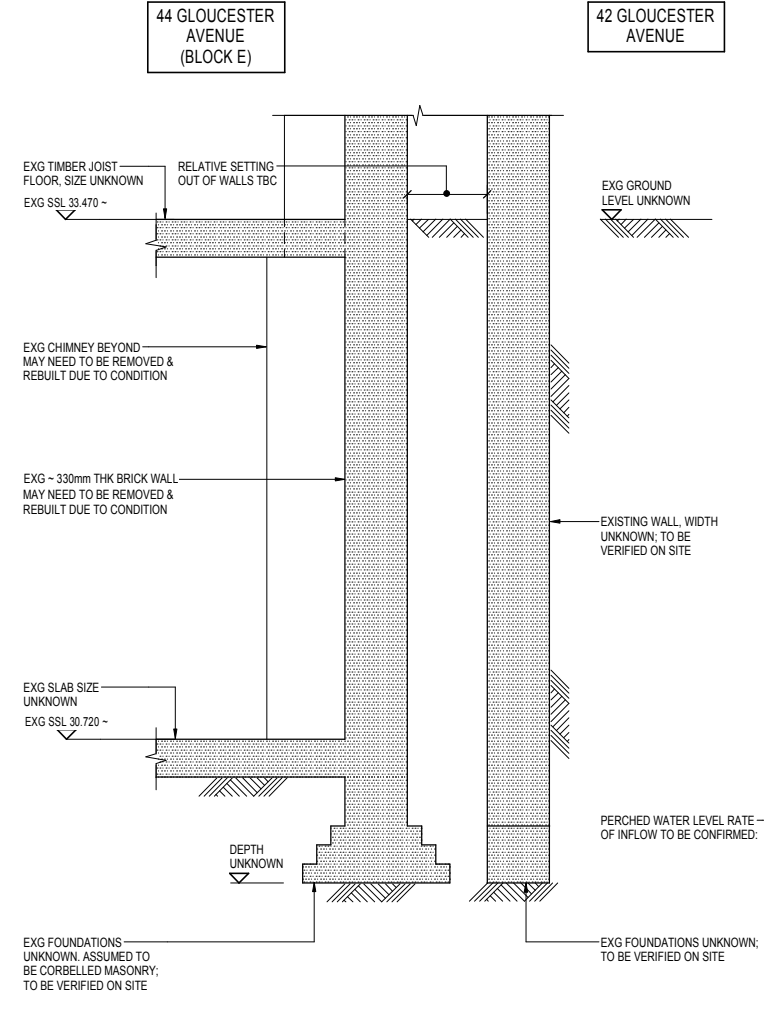

SECTION 10-10
SCALE 1:20@A1

This drawing is to be read in conjunction with all relevant architects, engineers and specialists drawings and specifications.
Do not scale from this drawing.

LEGEND			
	EXISTING STRUCTURE		NEW MASS CONCRETE
	NEW LOAD BEARING BRICKWORK		PADSTONES
	NEW LOAD BEARING BRICKWORK		LOAD BEARING STUDWORK
	NEW REINFORCED CONCRETE		NON LOAD BEARING WALLS
	LOAD BEARING STRUCTURE BELOW		EXISTING STRUCTURE TO BE REMOVED
	NEW STEEL BEAMS		NEW LINTELS OVER OPENINGS

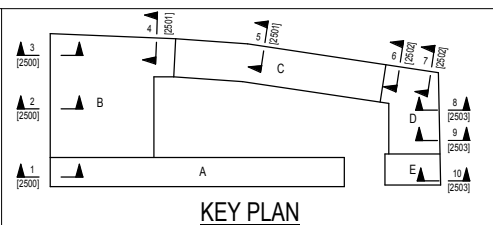

NOT FOR CONSTRUCTION

rev	date	by	chk	description
P3	01.06.16	DR	VSA	Issued for Draft Stage E
P2	11.04.16	CRa	VSA	Issued for Final Stage D
P1	24.03.16	CRa	VSA	Issued for Information & Comment

drawing title
Party Wall Sections
Sheet 4

scale (s)	date	drawn
AS NOTED	March 2016	CRa

elliottwood

Elliott Wood Partnership Ltd
Wimbledon • Central London • Nottingham
Consulting Structural and Civil Engineers
tel: (020) 7499 5888. www.elliottwood.co.uk

project
44 Gloucester Avenue,
London,
NW1 8JD

project no.	drawing status				
211593	Preliminary				
originator	zone	level	role	drw no.	revision
EW	00	DET	S	2503	P3