
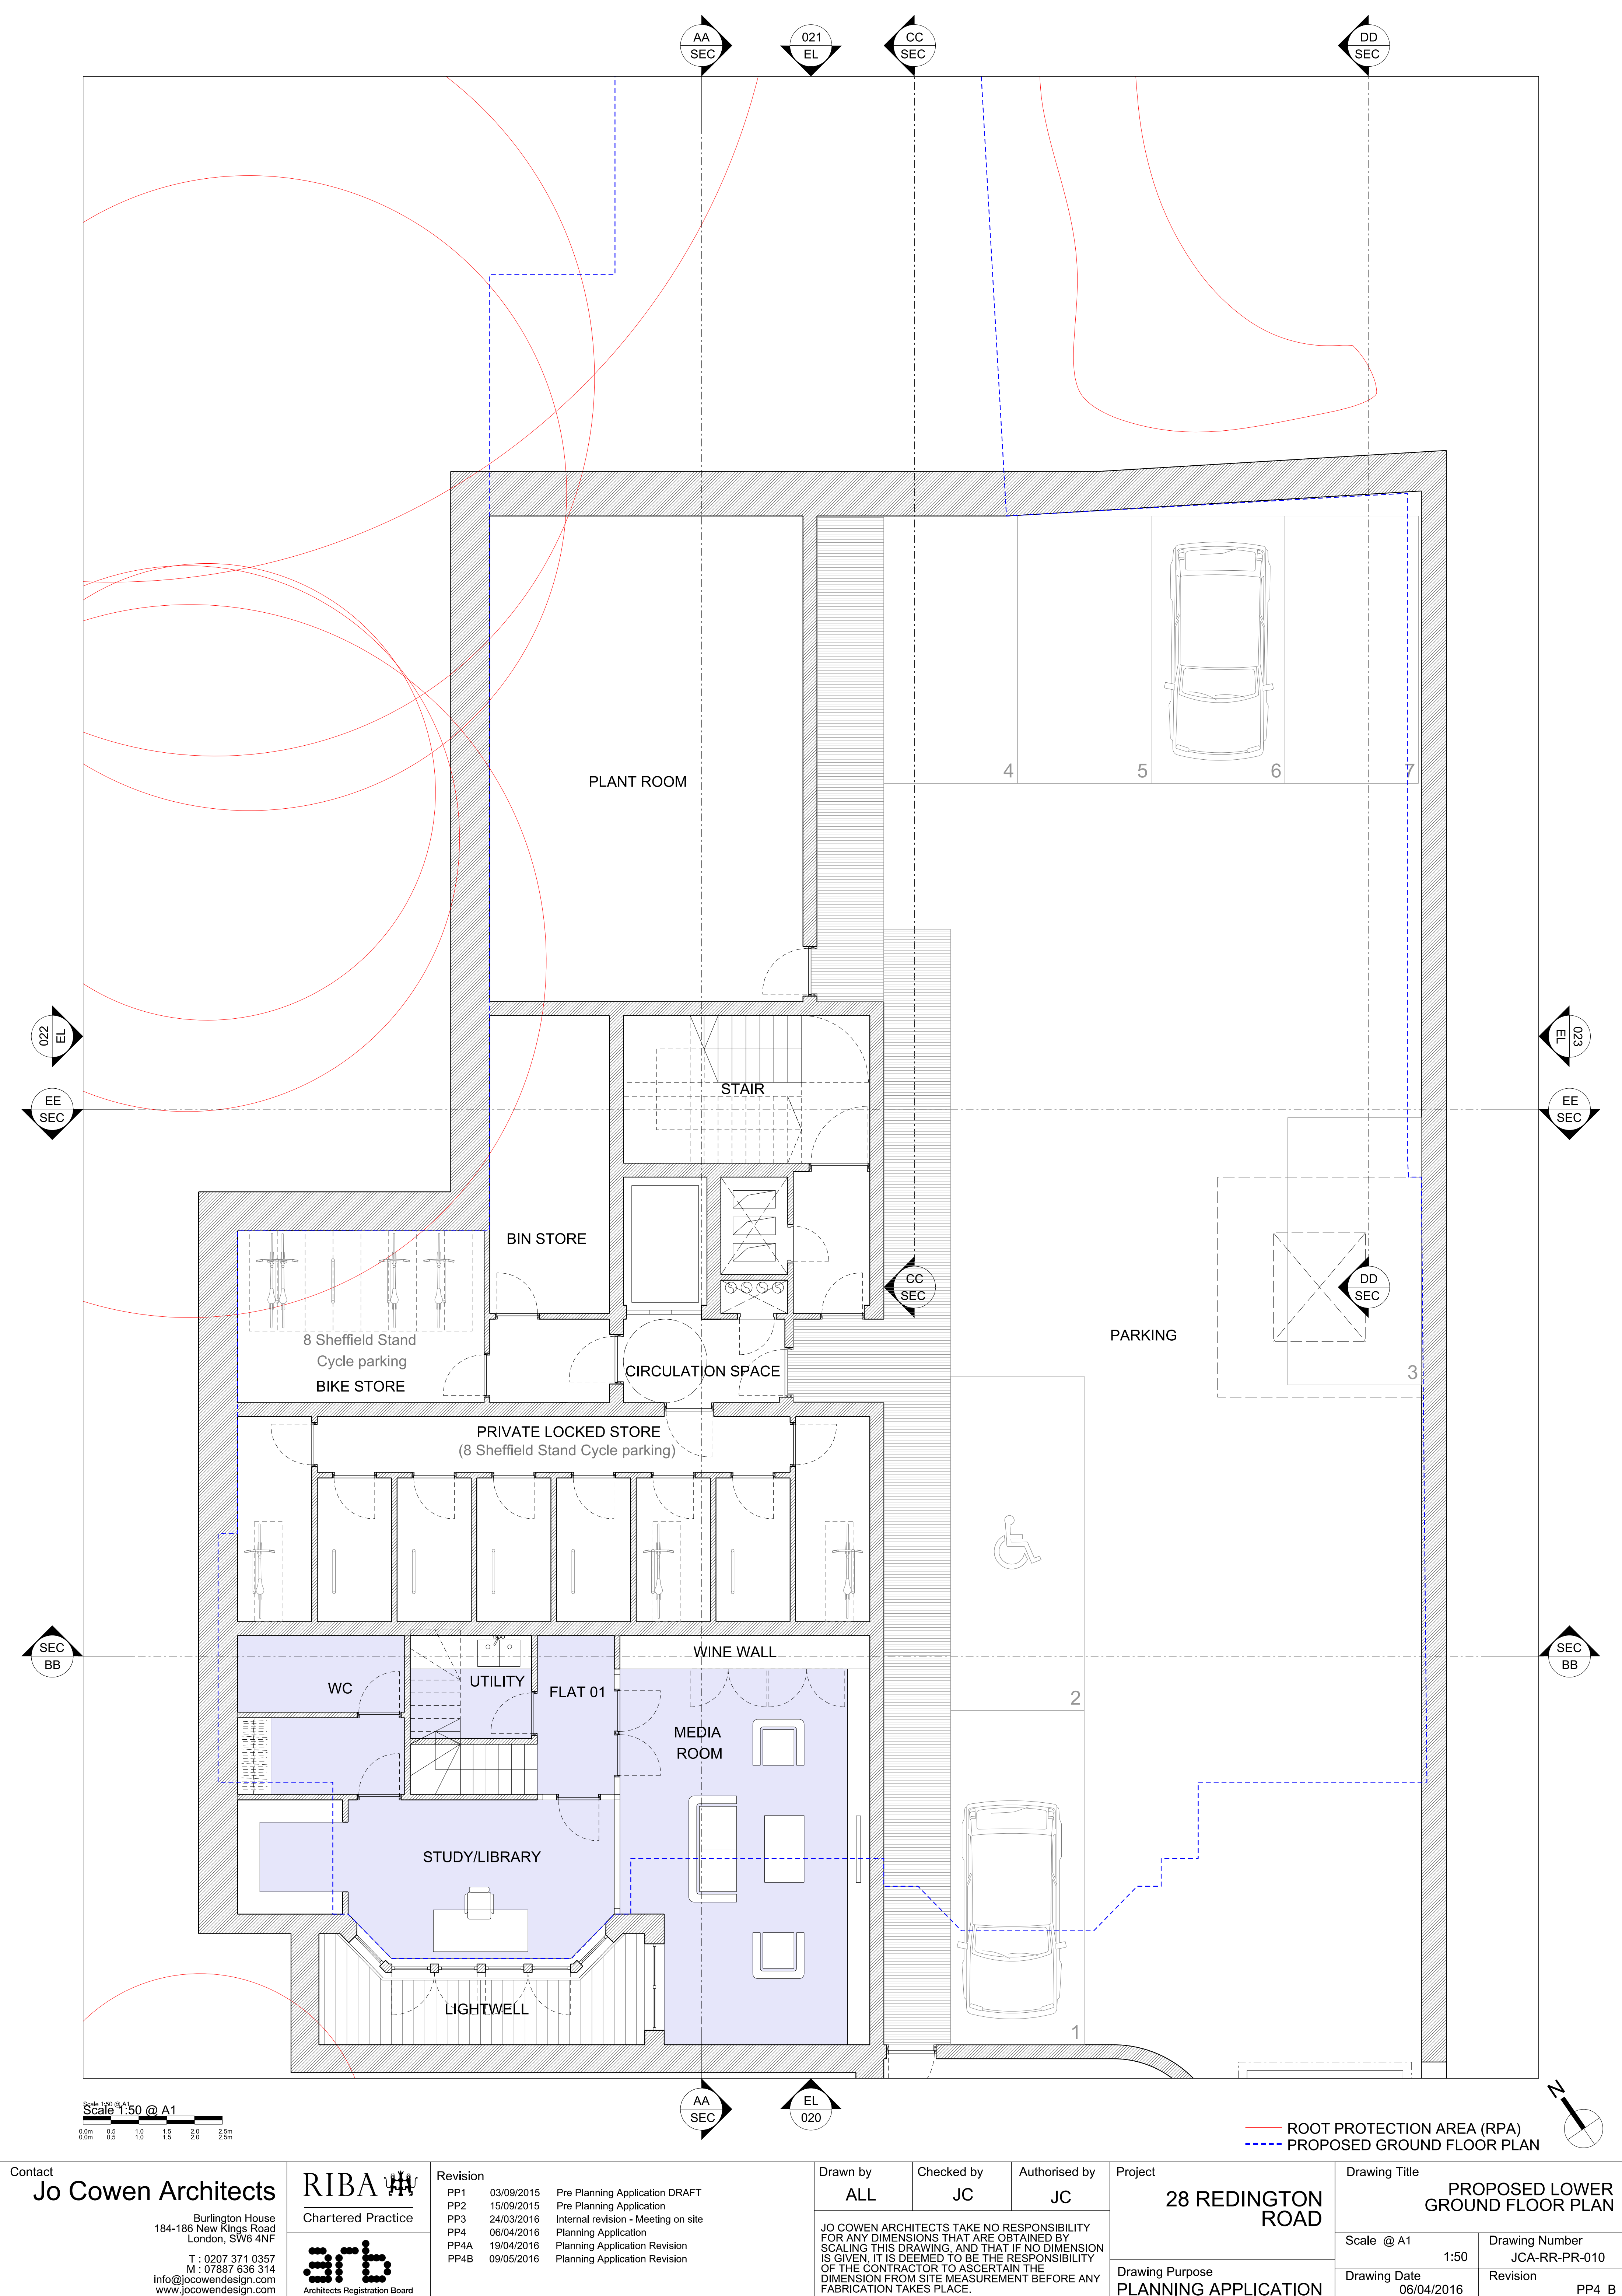


 

Contact Jo Cowen Architects Burlington House 184-186 New Kings Road London, SW6 4NF T : 0207 371 0357 M : 07887 636 314 info@jocowendesign.com www.jocowendesign.com	RIBA  Chartered Practice  Architects Registration Board	Revision	PP1 03/09/2015 Pre Planning Application DRAFT	Drawn by	Checked by	Authorised by	Project 28 REDINGTON ROAD	Drawing Title PROPOSED LOWER GROUND FLOOR PLAN	
		PP2 15/09/2015 Pre Planning Application	ALL	JC	JC	JO COWEN ARCHITECTS TAKE NO RESPONSIBILITY FOR ANY DIMENSIONS THAT ARE OBTAINED BY SCALING THIS DRAWING, AND THAT IF NO DIMENSION IS GIVEN, IT IS DEEMED TO BE THE RESPONSIBILITY OF THE CONTRACTOR TO ASCERTAIN THE DIMENSION FROM SITE MEASUREMENT BEFORE ANY FABRICATION TAKES PLACE.			Scale @ A1 1:50
PP3 24/03/2016 Internal revision - Meeting on site							Drawing Purpose PLANNING APPLICATION	Drawing Date 06/04/2016	Revision PP4 B
PP4 06/04/2016 Planning Application									
PP4A 19/04/2016 Planning Application Revision									
PP4B 09/05/2016 Planning Application Revision									