




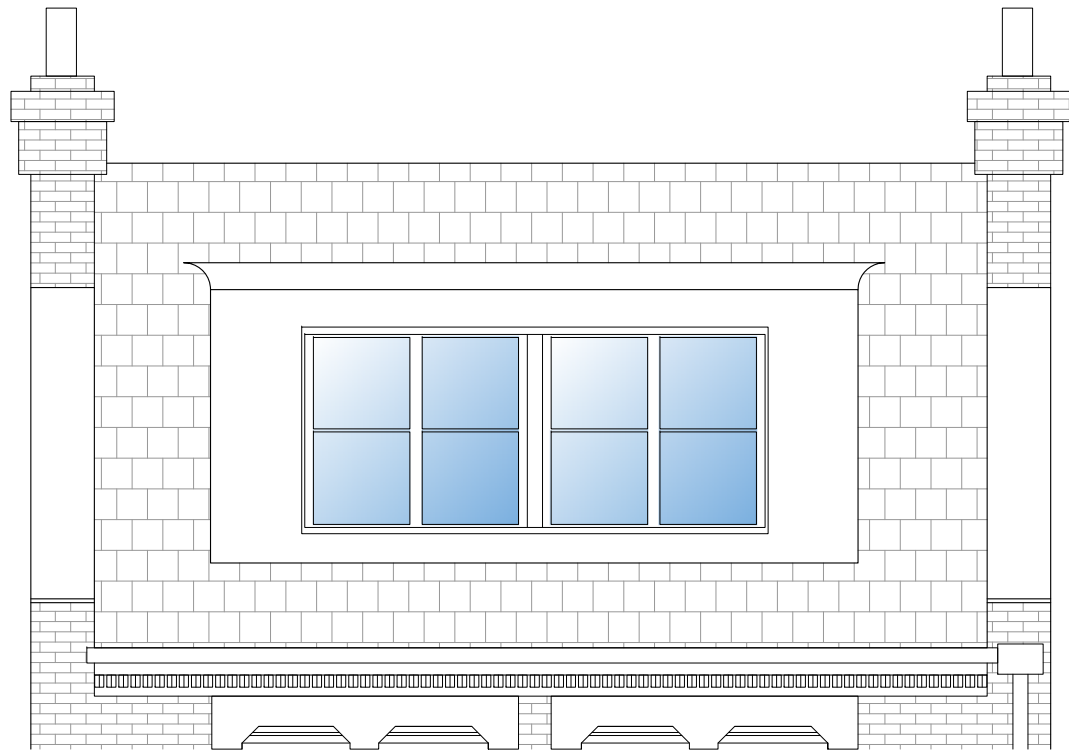

1 FRONT ELEVATION - EXISTING
SCALE : 1:50 @ A3

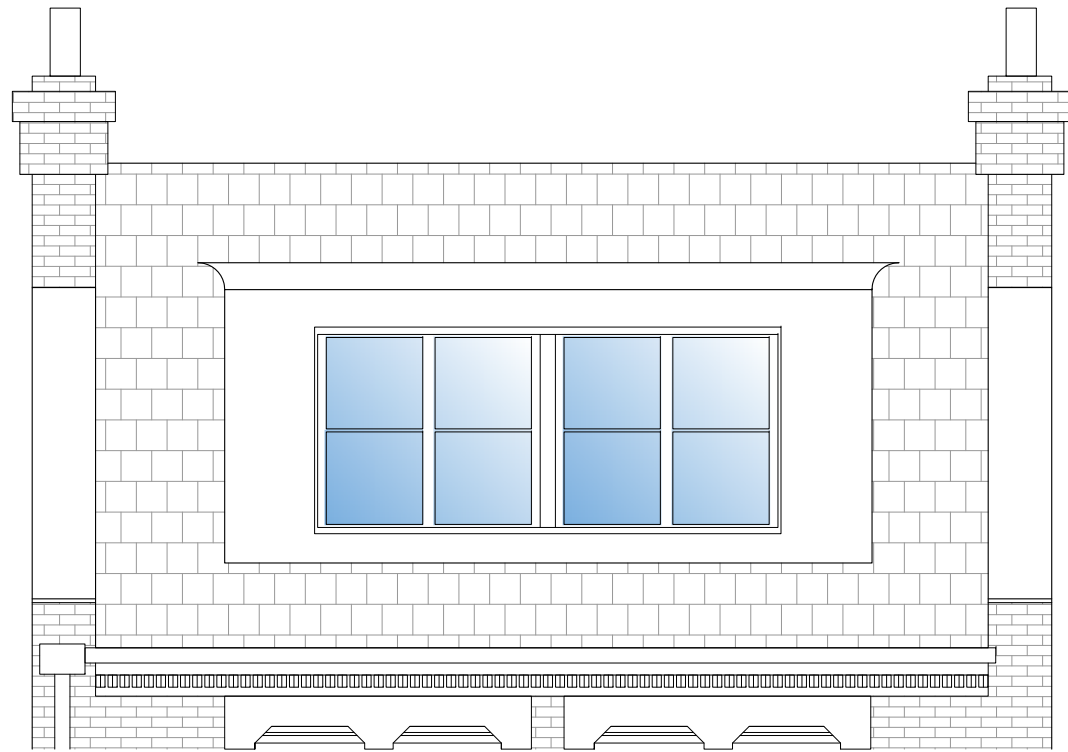


2 BACK ELEVATION - EXISTING
SCALE : 1:50 @ A3

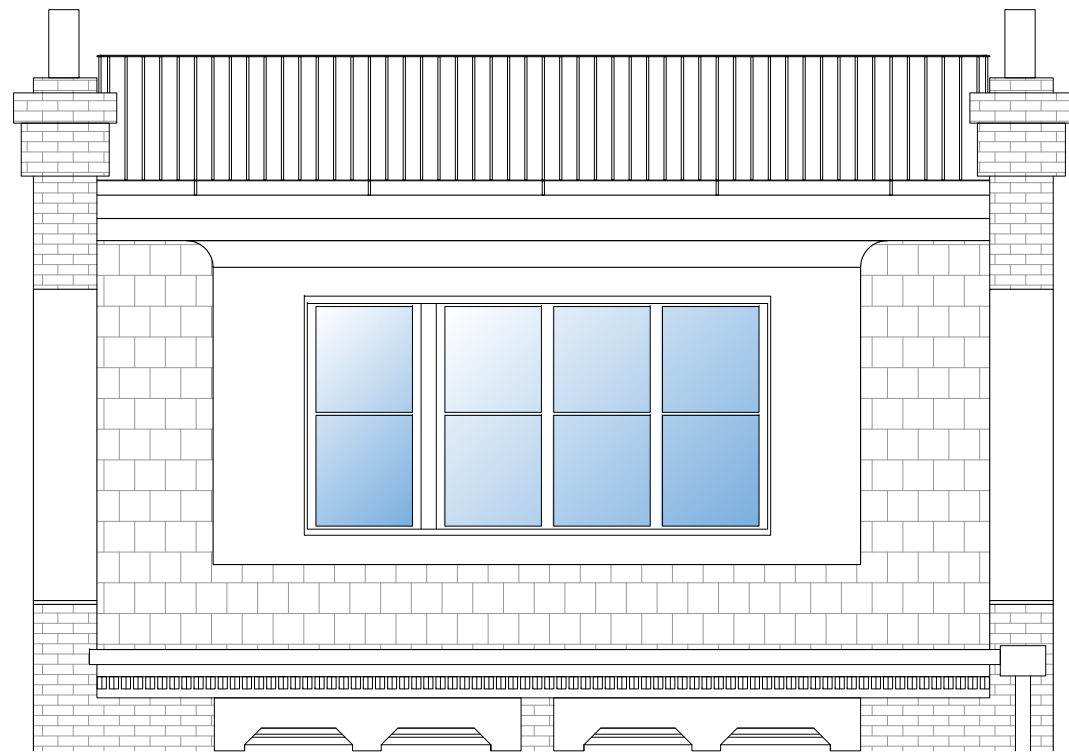

3 FRONT ELEVATION - PROPOSED
SCALE : 1:50 @ A3



4 BACK ELEVATION - PROPOSED
SCALE : 1:50 @ A3

 

INDEX	DESCRIPTION	DATE
01	ISSUED FOR INFORMATION	18 04 16
02	NEW BOX ROOF LIGHT	26 04 16
03	NEW REVISED FRONT ELEVATION	15 07 16
04	NEW REVISED METAL BALUSTRADE	12 08 16
05	REDUCED FONT DORMER DIMENSION	02 09 16



31 Primrose Gardens
LONDON NW3 4UL

APPLICANT
XXX 31 Primrose Gardens LONDON NW3 4UL tel: +44 (0)20 xxx Mobile: +44 (0)7xxx E-mail: xxx
DEVELOPER
XXX XXX London, SW7 2JN Mobile: +44 (0)7XXX E-mail: xxx
DESIGN
FIYPA Architectural Design 22 Redcliffe Square London SW10 9JY, UK Tel: +44 (0)2073414702 Mobile: +44 (0)7989573322 E-mail: info@fiypa.com

ENGINEERING CONSULTANT

PLANNING	
TITLE	31 PRIMROSE GARDENS ELEVATIONS
DATE	29 03 2016
SCALE	1:50 @ A3
DRAWN BY	FA
CHECKED BY	FA
PLAN N°	FYP-R-SC-LM-21000
REVISION	05