
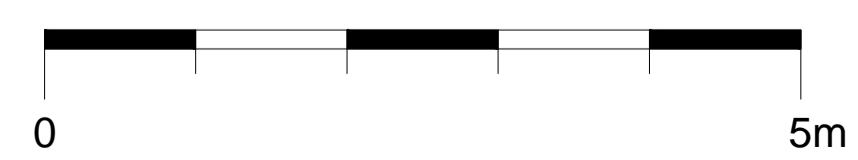
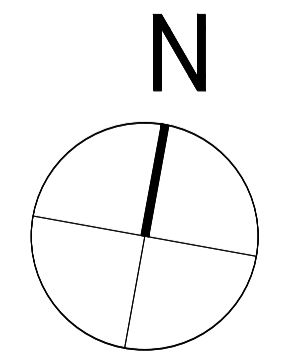


NOTES:
 All dimensions in millimeters.
 All dimensions and levels are to be checked on site by the main contractor prior to commencing excavation works. Any discrepancies are to be reported back to the Argent Design Ltd for instruction.
 This drawing is the property of ARGENT DESIGN LIMITED and may not be reproduced or disclosed to a third party in any form without written permission.
 For General Notes Refer to General Arrangement drawings. All drawings to be read in conjunction with Argent General Arrangement Drawings and Specifications.

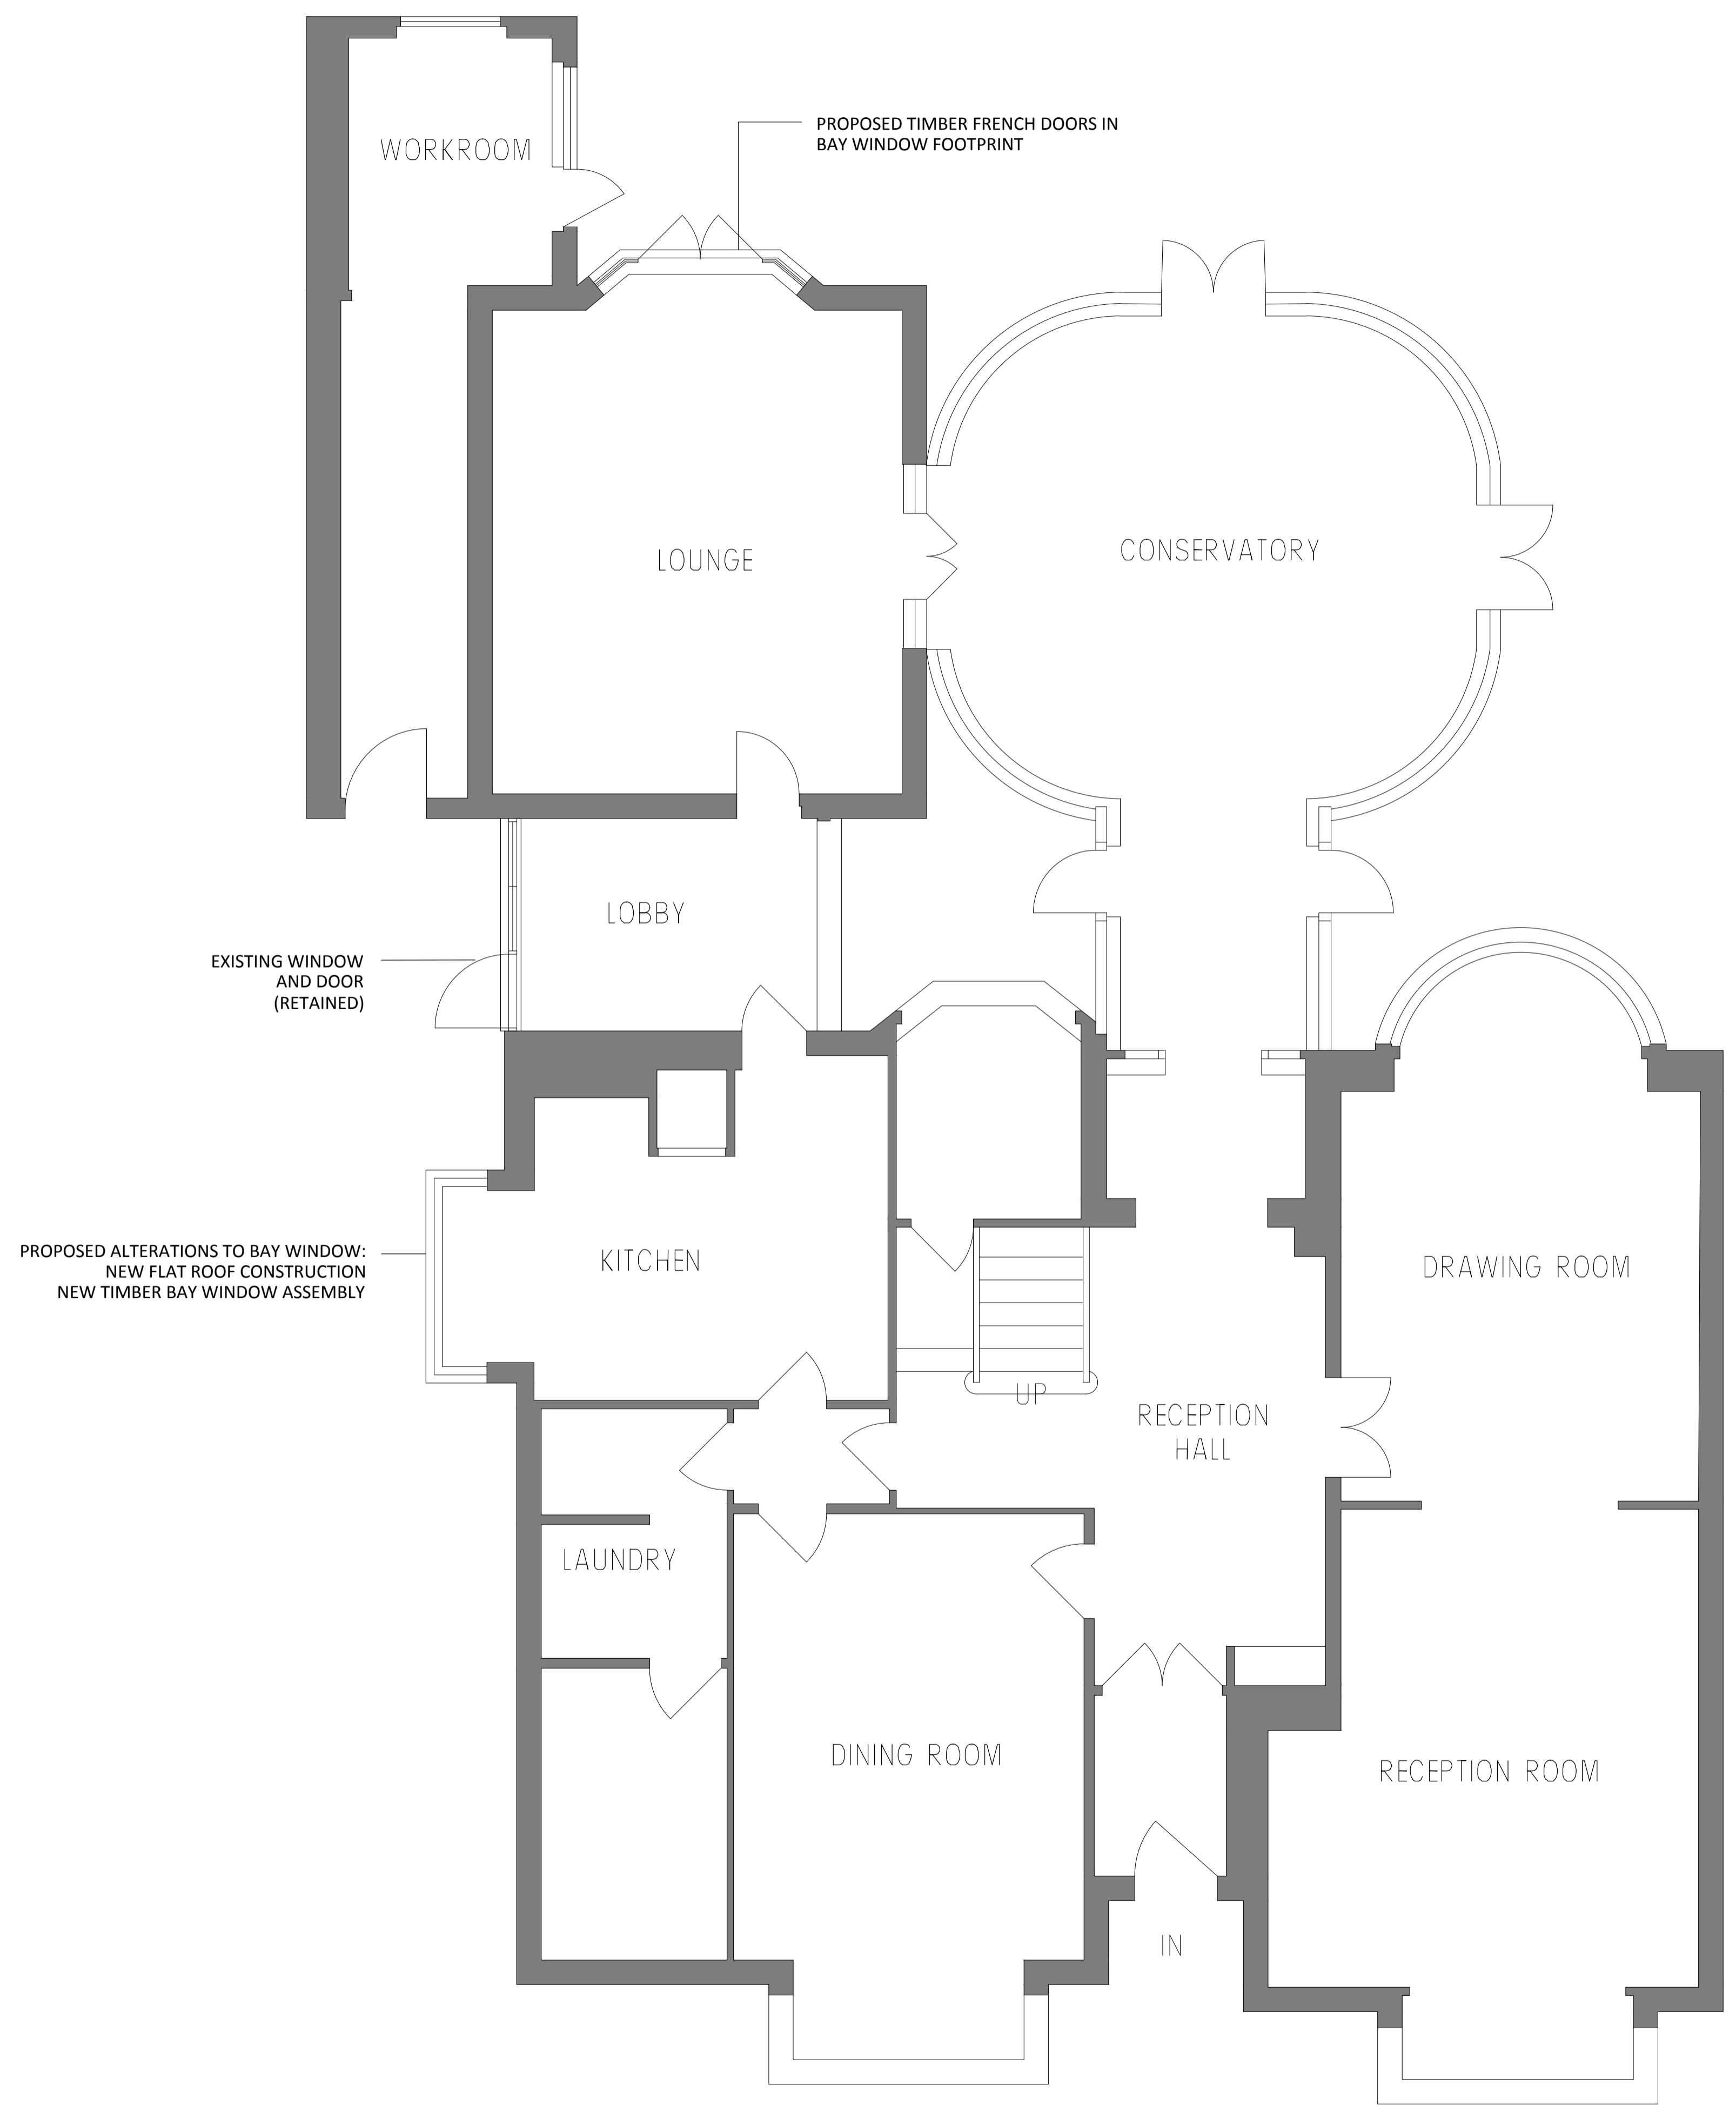

| P2 | 15-9-16 | PLANNING AMENDMENT | JW |
|-----|---------|--------------------|----|
| P1 | 29-7-16 | PLANNING | JW |
| REV | DATE | NOTE | BY |

CLIENT/PROJECT: 9 WADHAM GARDENS
 LONDON NW3 3DN

DRAWING STATUS: PLANNING

SHEET TITLE:
PROPOSED GROUND FLOOR PLAN

SCALE: 1:50 @ A1
 DATE: 29 JULY 2016

JOB NUMBER: DRAWING No: **AD-3-100** Rev. No.: **P2**

ARGENT
 DESIGN LIMITED

100 GEORGE STREET
 LONDON, W1U 8NU
 TELEPHONE: 020 7563 4250
 FAX: 020 7563 4251
 EMAIL: INFO@ARGENTDESIGN.CO.UK


NOTES :

All dimensions in millimeters.

All dimensions and levels are to be checked on site by the main contractor prior to commencing excavation works. Any discrepancies are to be reported back to the Argent Design Ltd for instruction.



This drawing is the property of ARGENT DESIGN LIMITED and may not be reproduced or disclosed to a third party in any form without written permission.

For General Notes Refer to General Arrangement drawings. All drawings to be read in conjunction with Argent General Arrangement Drawings and Specifications.

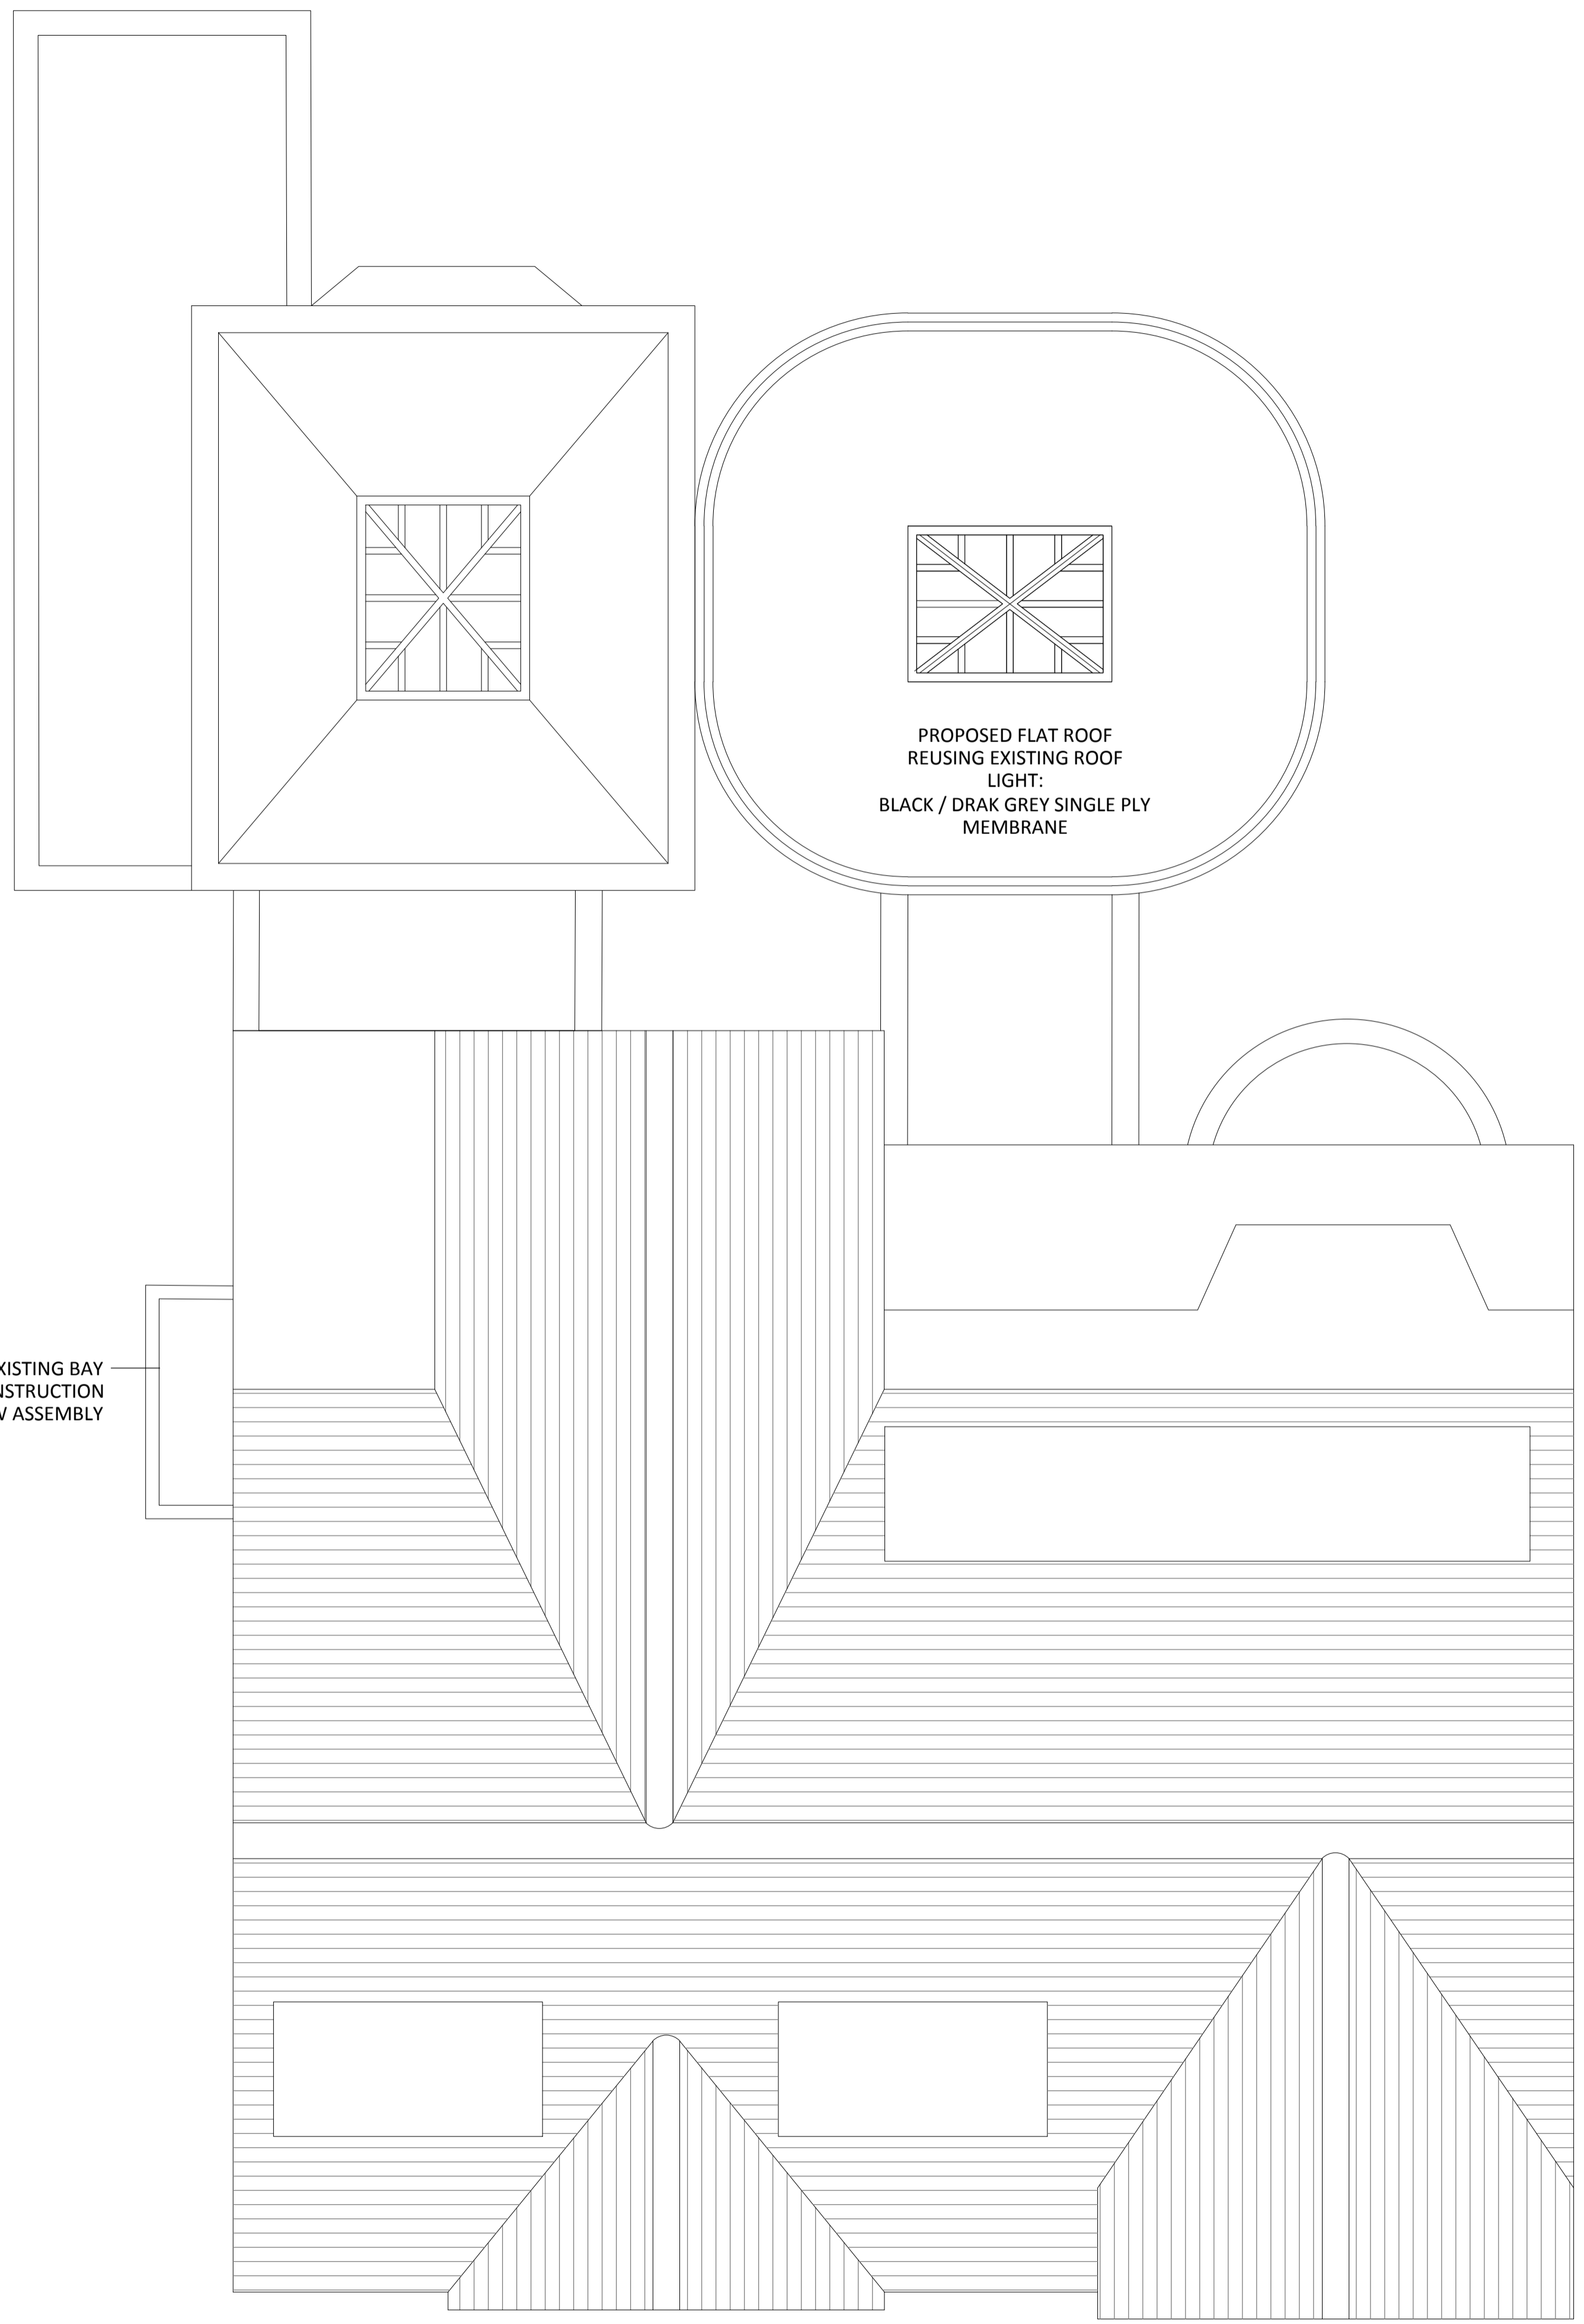

PROPOSED ALTERATIONS TO EXISTING BAY WINDOW: NEW FLAT ROOF CONSTRUCTION & TIMBER BAY WINDOW ASSEMBLY

PROPOSED FLAT ROOF
REUSING EXISTING ROOF
LIGHT:
BLACK / DRAK GREY SINGLE PLY
MEMBRANE

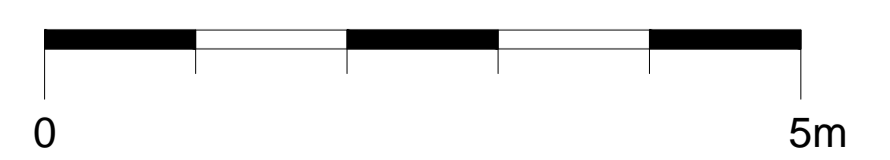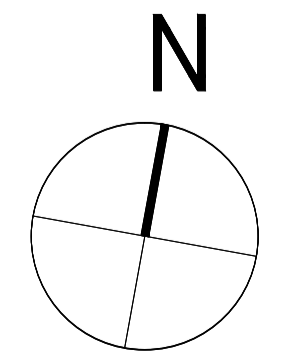

| | | | |
|-----|---------|--------------------|----|
| P2 | 15-9-16 | PLANNING AMENDMENT | JW |
| P1 | 29-7-16 | PLANNING | JW |
| REV | DATE | NOTE | BY |

CLIENT/PROJECT: 9 WADHAM GARDENS
LONDON NW3 3DN

DRAWING STATUS: PLANNING

SHEET TITLE:
PROPOSED ROOF PLAN

SCALE: 1:50 @ A1
DATE: 29 JULY 2016

JOB NUMBER: DRAWING No: **AD-3-103** Rev. No.: **P2**

ARGENT
DESIGN LIMITED

100 GEORGE STREET
LONDON, W1U 8NU
TELEPHONE: 020 7563 4250
FAX: 020 7563 4251
EMAIL: INFO@ARGENTDESIGN.CO.UK

NOTES :

All dimensions in millimeters.

All dimensions and levels are to be checked on site by the main contractor prior to commencing excavation works. Any discrepancies are to be reported back to the Argent Design Ltd for instruction.

This drawing is the property of ARGENT DESIGN LIMITED and may not be reproduced or disclosed to a third party in any form without written permission.

For General Notes Refer to General Arrangement drawings. All drawings to be read in conjunction with Argent General Arrangement Drawings and Specifications.



| P2 | 15-9-16 | PLANNING AMENDMENT | JW |
|-----|---------|--------------------|----|
| P1 | 29-7-16 | PLANNING | JW |
| REV | DATE | NOTE | BY |

CLIENT/PROJECT: 9 WADHAM GARDENS
LONDON NW3 3DN

DRAWING STATUS: PLANNING


SHEET TITLE:
**PROPOSED SOUTH (FRONT)
ELEVATION**

SCALE: 1:50 @ A1
DATE: 29 JULY 2016

JOB NUMBER: AD-3-200
DRAWING No: AD-3-200
Rev. No.: P2

ARGENT
DESIGN LIMITED

100 GEORGE STREET
LONDON, W1U 8NU
TELEPHONE: 020 7563 4250
FAX: 020 7563 4251
EMAIL: INFO@ARGENTDESIGN.CO.UK

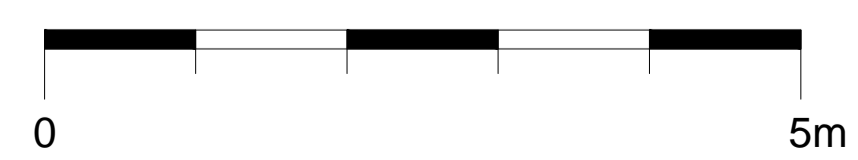

NOTES :

All dimensions in millimeters.

All dimensions and levels are to be checked on site by the main contractor prior to commencing excavation works. Any discrepancies are to be reported back to the Argent Design Ltd for instruction.

This drawing is the property of ARGENT DESIGN LIMITED and may not be reproduced or disclosed to a third party in any form without written permission.

For General Notes Refer to General Arrangement drawings. All drawings to be read in conjunction with Argent General Arrangement Drawings and Specifications.



| | | | |
|-----|---------|--------------------|----|
| P2 | 15-9-16 | PLANNING AMENDMENT | JW |
| P1 | 29-6-16 | PLANNING | JW |
| REV | DATE | NOTE | BY |

CLIENT/PROJECT: 9 WADHAM GARDENS
LONDON NW3 3DN

DRAWING STATUS: PLANNING


SHEET TITLE:
**PROPOSED NORTH (REAR)
ELEVATION**

SCALE: 1:50 @ A1
DATE: 29 JULY 2016

JOB NUMBER: AD-3-201
DRAWING No: AD-3-201
Rev. No.: P2

ARGENT
DESIGN LIMITED

100 GEORGE STREET
LONDON, W1U 8NU
TELEPHONE: 020 7563 4250
FAX: 020 7563 4251
EMAIL: INFO@ARGENTDESIGN.CO.UK

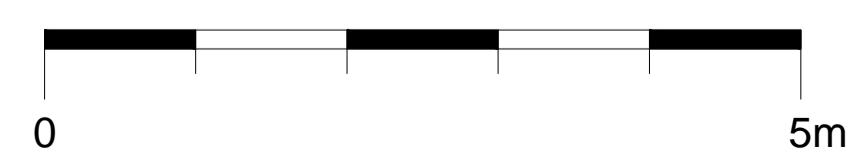

NOTES :

All dimensions in millimeters.

All dimensions and levels are to be checked on site by the main contractor prior to commencing excavation works. Any discrepancies are to be reported back to the Argent Design Ltd for instruction.

This drawing is the property of ARGENT DESIGN LIMITED and may not be reproduced or disclosed to a third party in any form without written permission.

For General Notes Refer to General Arrangement drawings. All drawings to be read in conjunction with Argent General Arrangement Drawings and Specifications.



| | | | |
|-----|---------|--------------------|----|
| P2 | 15-9-16 | PLANNING AMENDMENT | JW |
| P1 | 29-6-16 | PLANNING | JW |
| REV | DATE | NOTE | BY |

CLIENT/PROJECT: 9 WADHAM GARDENS
LONDON NW3 3DN

DRAWING STATUS: PLANNING

SHEET TITLE:
PROPOSED EAST ELEVATION

| | |
|---|---------------------|
| SCALE: 1:50 @ A1 | DRAWN BY: |
| DATE: 29 JULY 2016 | APPROVED: |
| JOB NUMBER: DRAWING No: AD-3-202 | Rev. No.: P2 |

ARGENT
DESIGN LIMITED

100 GEORGE STREET
LONDON, W1U 8NU
TELEPHONE: 020 7563 4250
FAX: 020 7563 4251
EMAIL: INFO@ARGENTDESIGN.CO.UK




NOTES :

All dimensions in millimeters.

All dimensions and levels are to be checked on site by the main contractor prior to commencing excavation works. Any discrepancies are to be reported back to the Argent Design Ltd for instruction.

This drawing is the property of ARGENT DESIGN LIMITED and may not be reproduced or disclosed to a third party in any form without written permission.

For General Notes Refer to General Arrangement drawings. All drawings to be read in conjunction with Argent General Arrangement Drawings and Specifications.

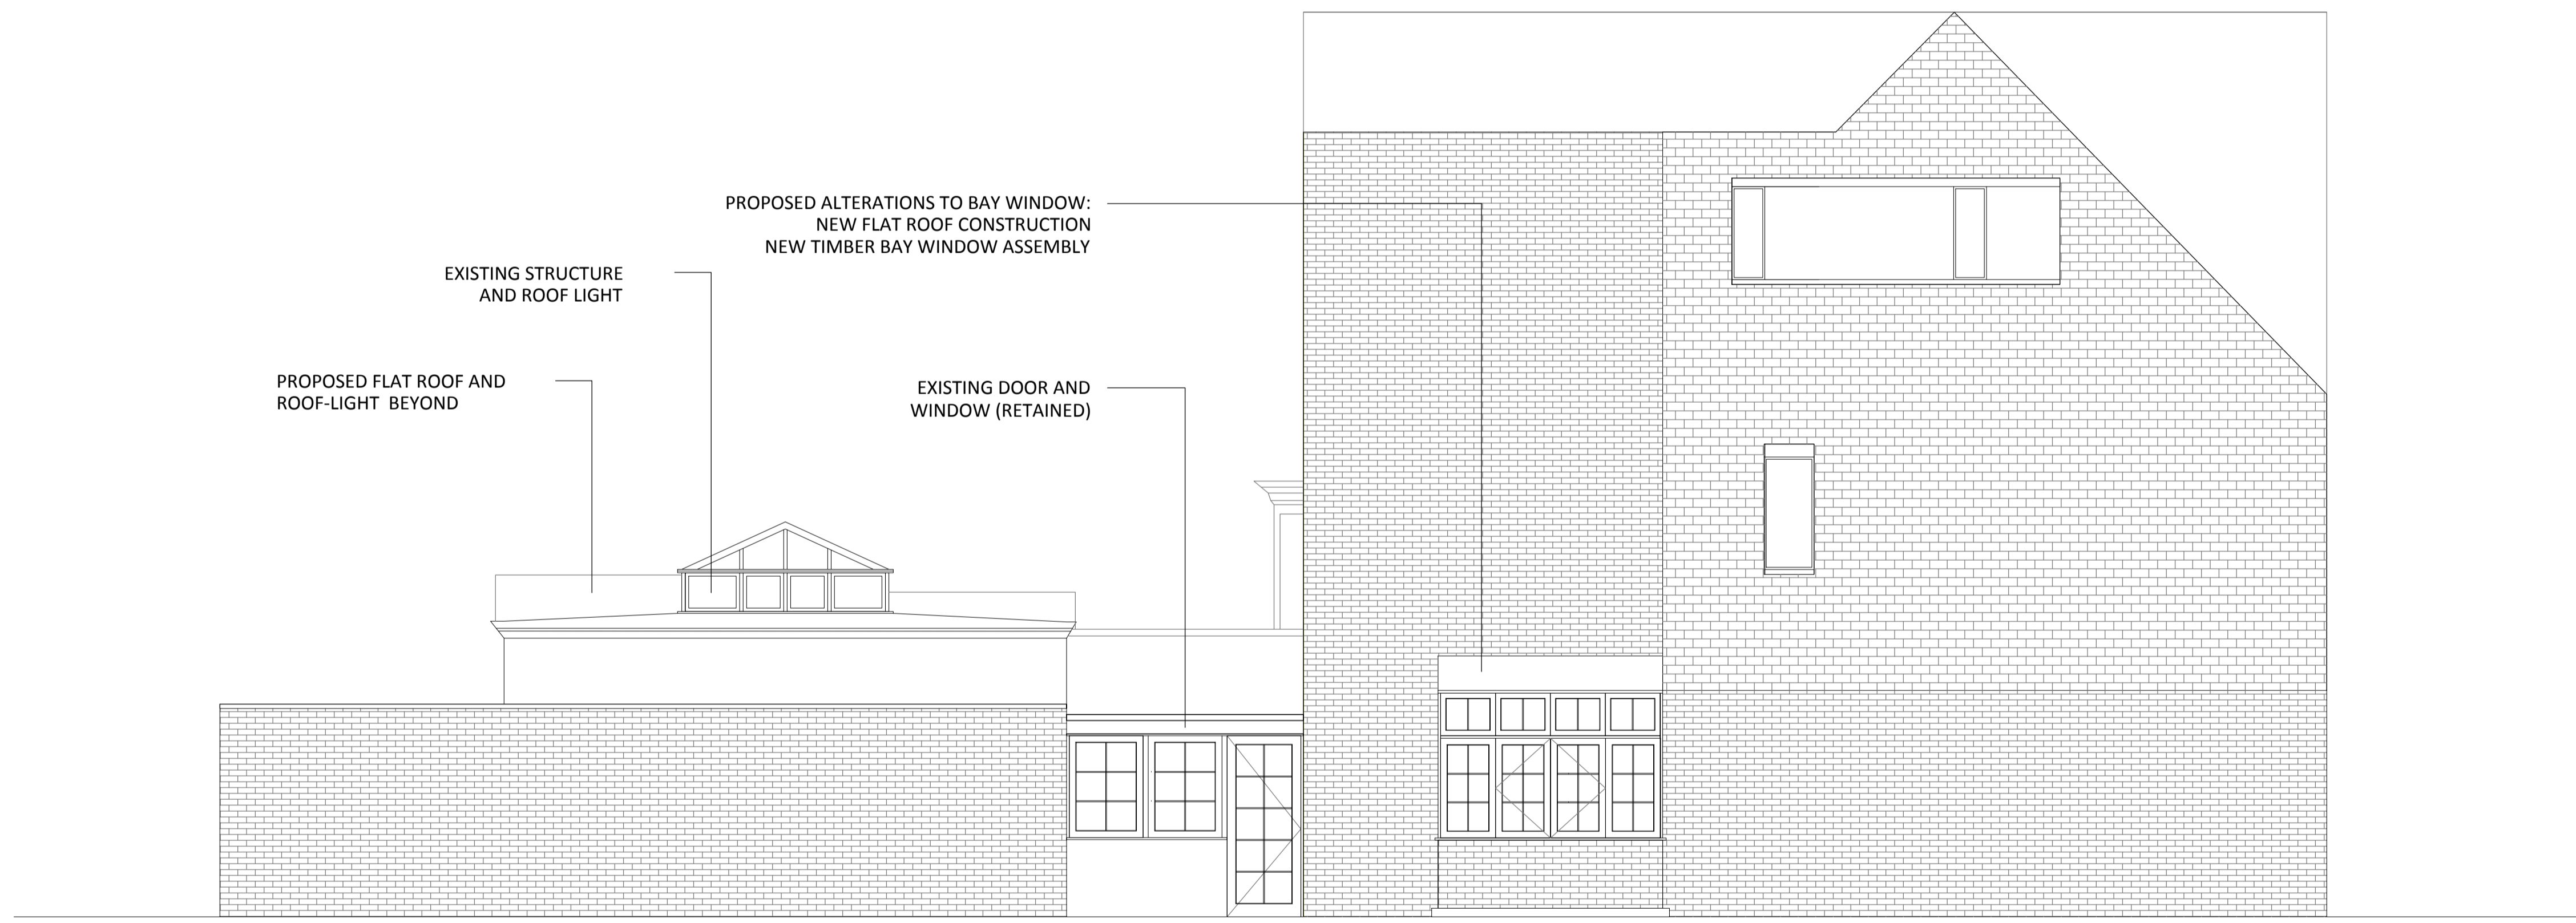

| | | | |
|-----|---------|--------------------|----|
| P2 | 15-9-16 | PLANNING AMENDMENT | JW |
| P1 | 29-6-16 | PLANNING | JW |
| REV | DATE | NOTE | BY |

CLIENT/PROJECT: 9 WADHAM GARDENS
LONDON NW3 3DN


DRAWING STATUS: PLANNING

SHEET TITLE:
PROPOSED WEST ELEVATION


| | |
|---|---------------------|
| SCALE: 1:50 @ A1 | DRAWN BY: |
| DATE: 29 JULY 2016 | APPROVED: |
| JOB NUMBER: DRAWING No: AD-3-203 | Rev. No.: P2 |

ARGENT
DESIGN LIMITED


100 GEORGE STREET
LONDON, W1U 8NU
TELEPHONE: 020 7563 4250
FAX: 020 7563 4251
EMAIL: INFO@ARGENTDESIGN.CO.UK

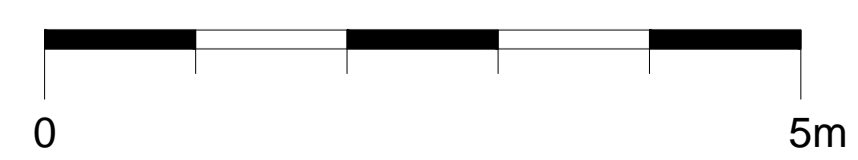

NOTES:
 All dimensions in millimeters.
 All dimensions and levels are to be checked on site by the main contractor prior to commencing excavation works. Any discrepancies are to be reported back to the Argent Design Ltd for instruction.
 This drawing is the property of ARGENT DESIGN LIMITED and may not be reproduced or disclosed to a third party in any form without written permission.
 For General Notes Refer to General Arrangement drawings. All drawings to be read in conjunction with Argent General Arrangement Drawings and Specifications.

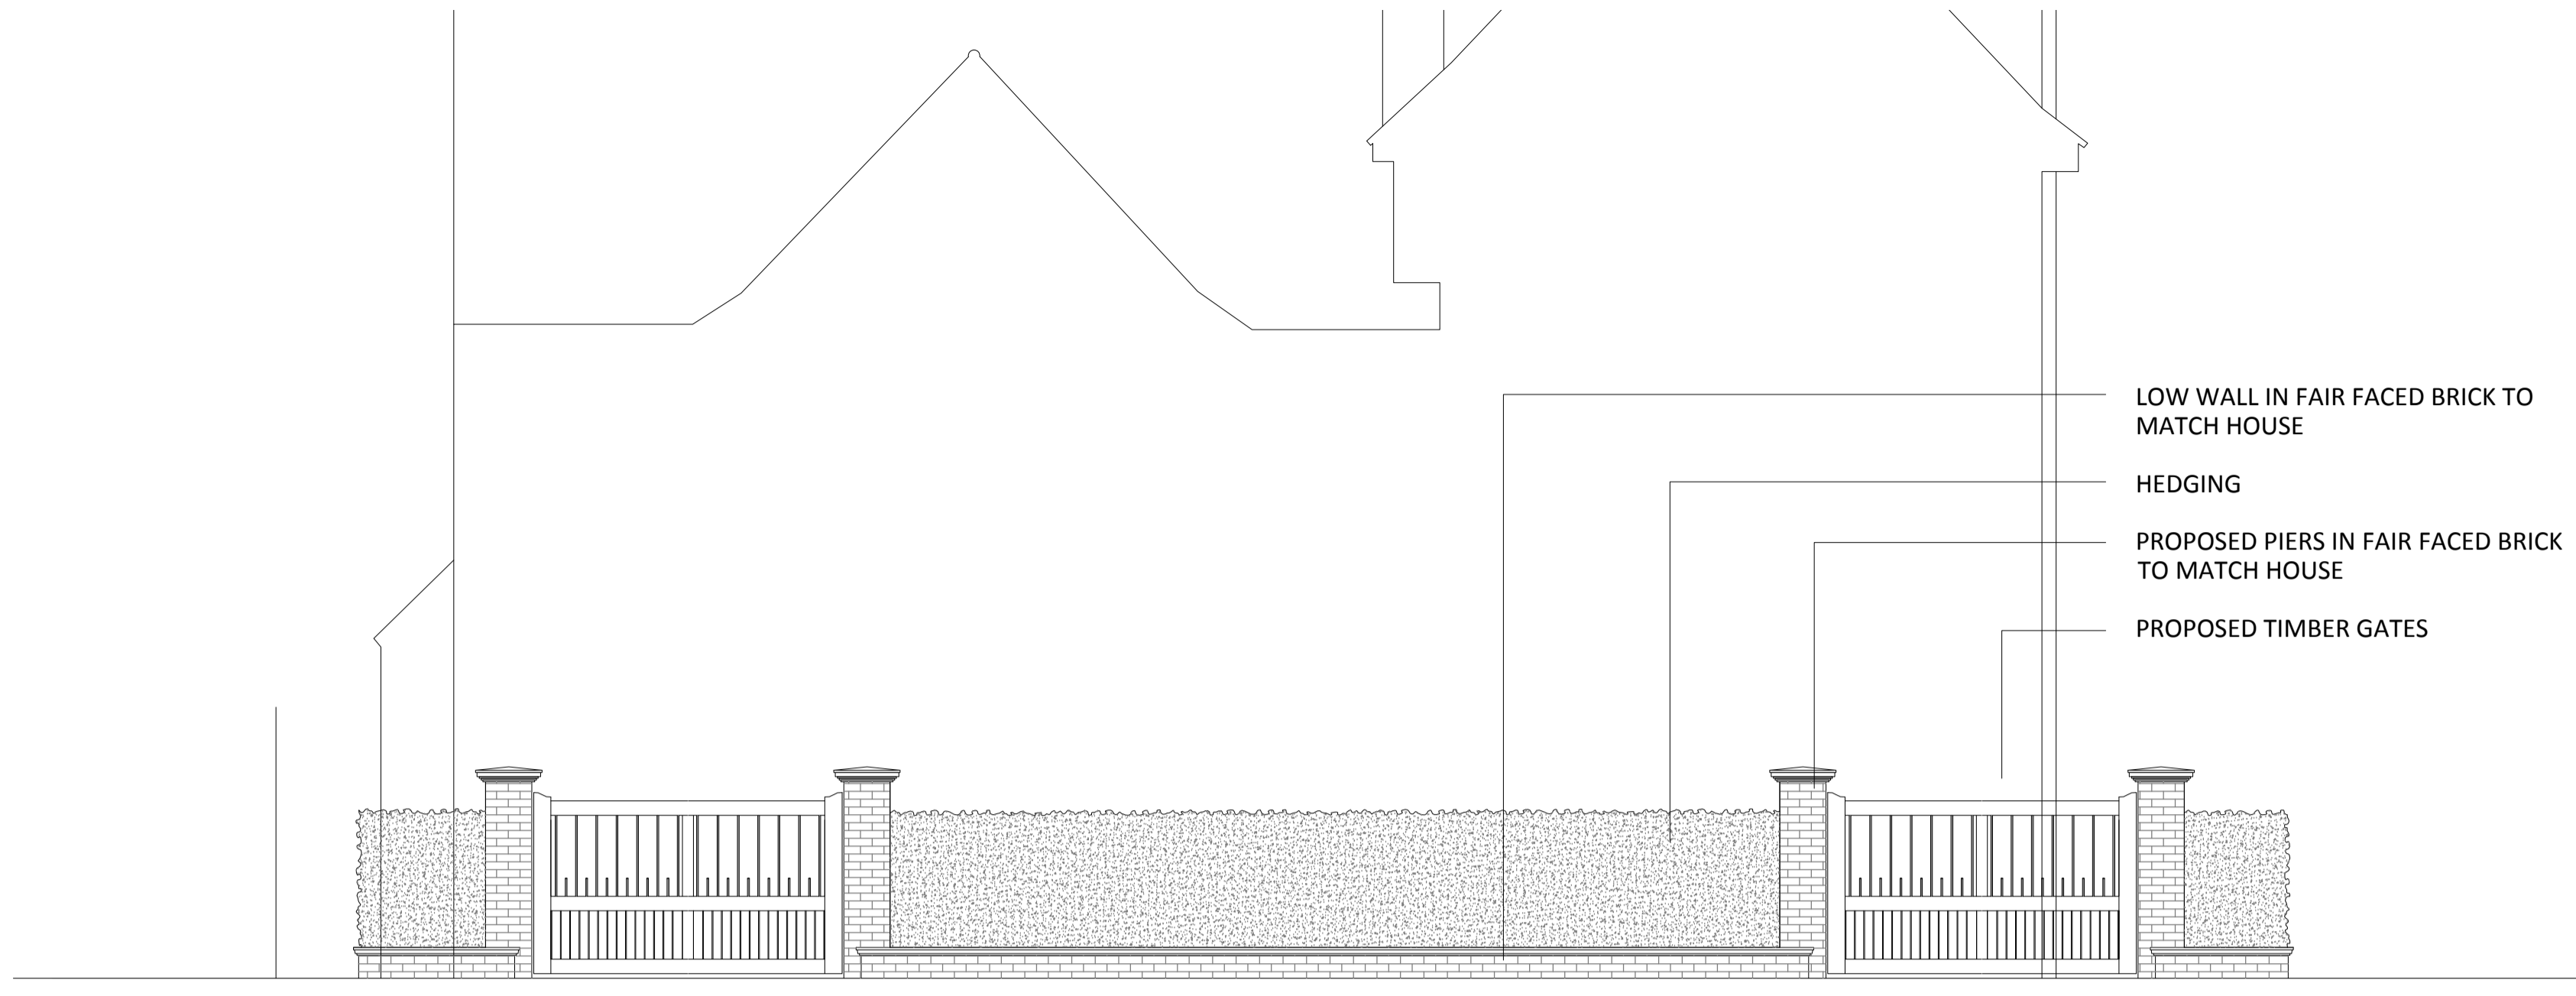

STREET ELEVATION

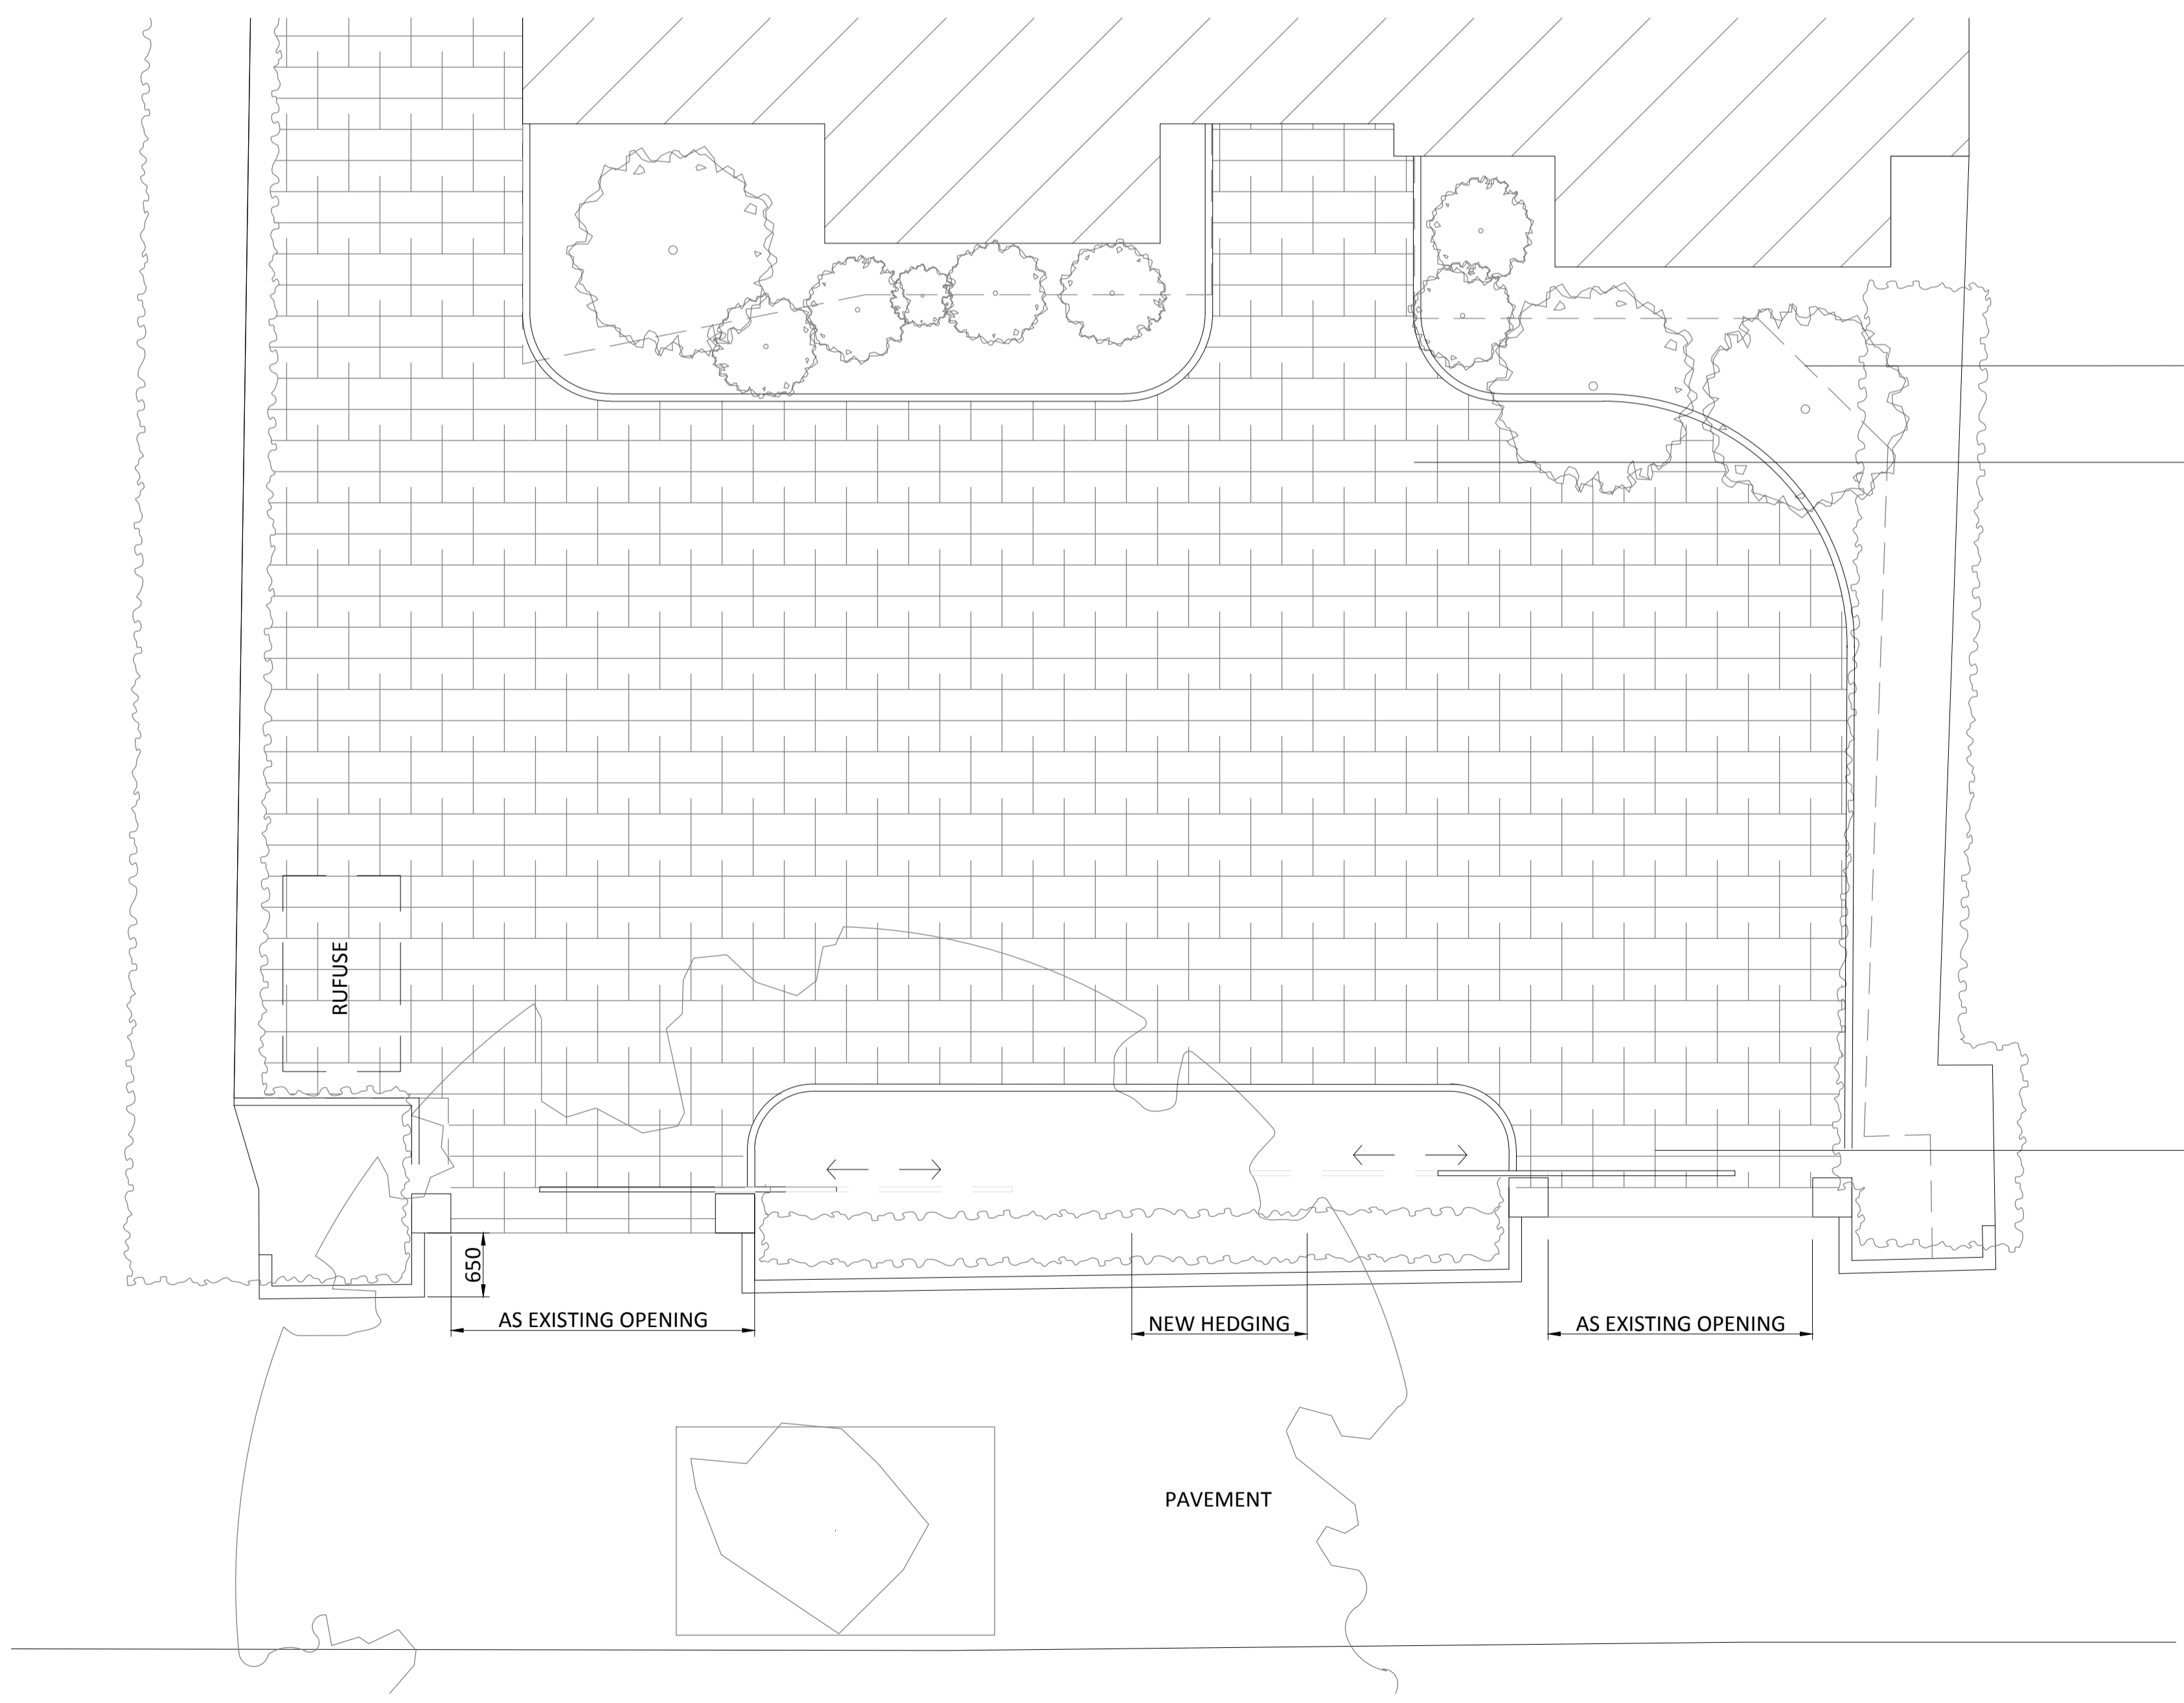

LINE OF EXISTING BOUNDARY OF DRIVEWAY

PROPOSED GRANITE SETTS

PROPOSED TIMBER AUTOMATED TRACK GATES

PLAN AT FRONT BOUNDARY

| | | | |
|-----|---------|--------------------|----|
| P2 | 15-9-16 | PLANNING AMENDMENT | JW |
| P1 | 29-6-16 | PLANNING | JW |
| REV | DATE | NOTE | BY |

CLIENT/PROJECT: 9 WADHAM GARDENS LONDON NW3 3DN

DRAWING STATUS: PLANNING

SHEET TITLE: PROPOSED STREET ELEVATION & PLAN AT FRONT BOUNDARY



SCALE: 1:50 @ A1

DATE: 29 JULY 2016


JOB NUMBER: DRAWING No: AD-3-204 Rev. No.: P2

ARGENT
 DESIGN LIMITED


100 GEORGE STREET
 LONDON, W1U 8NU
 TELEPHONE: 020 7563 4250
 FAX: 020 7563 4251
 EMAIL: INFO@ARGENTDESIGN.CO.UK

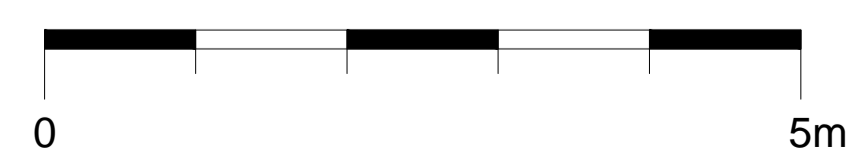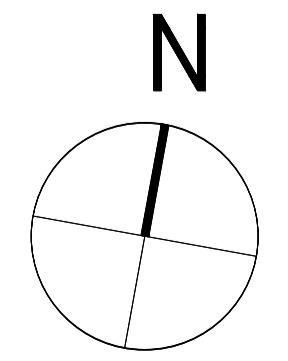

NOTES:
 All dimensions in millimeters.
 All dimensions and levels are to be checked on site by the main contractor prior to commencing excavation works. Any discrepancies are to be reported back to the Argent Design Ltd for instruction.
 This drawing is the property of ARGENT DESIGN LIMITED and may not be reproduced or disclosed to a third party in any form without written permission.
 For General Notes Refer to General Arrangement drawings. All drawings to be read in conjunction with Argent General Arrangement Drawings and Specifications.

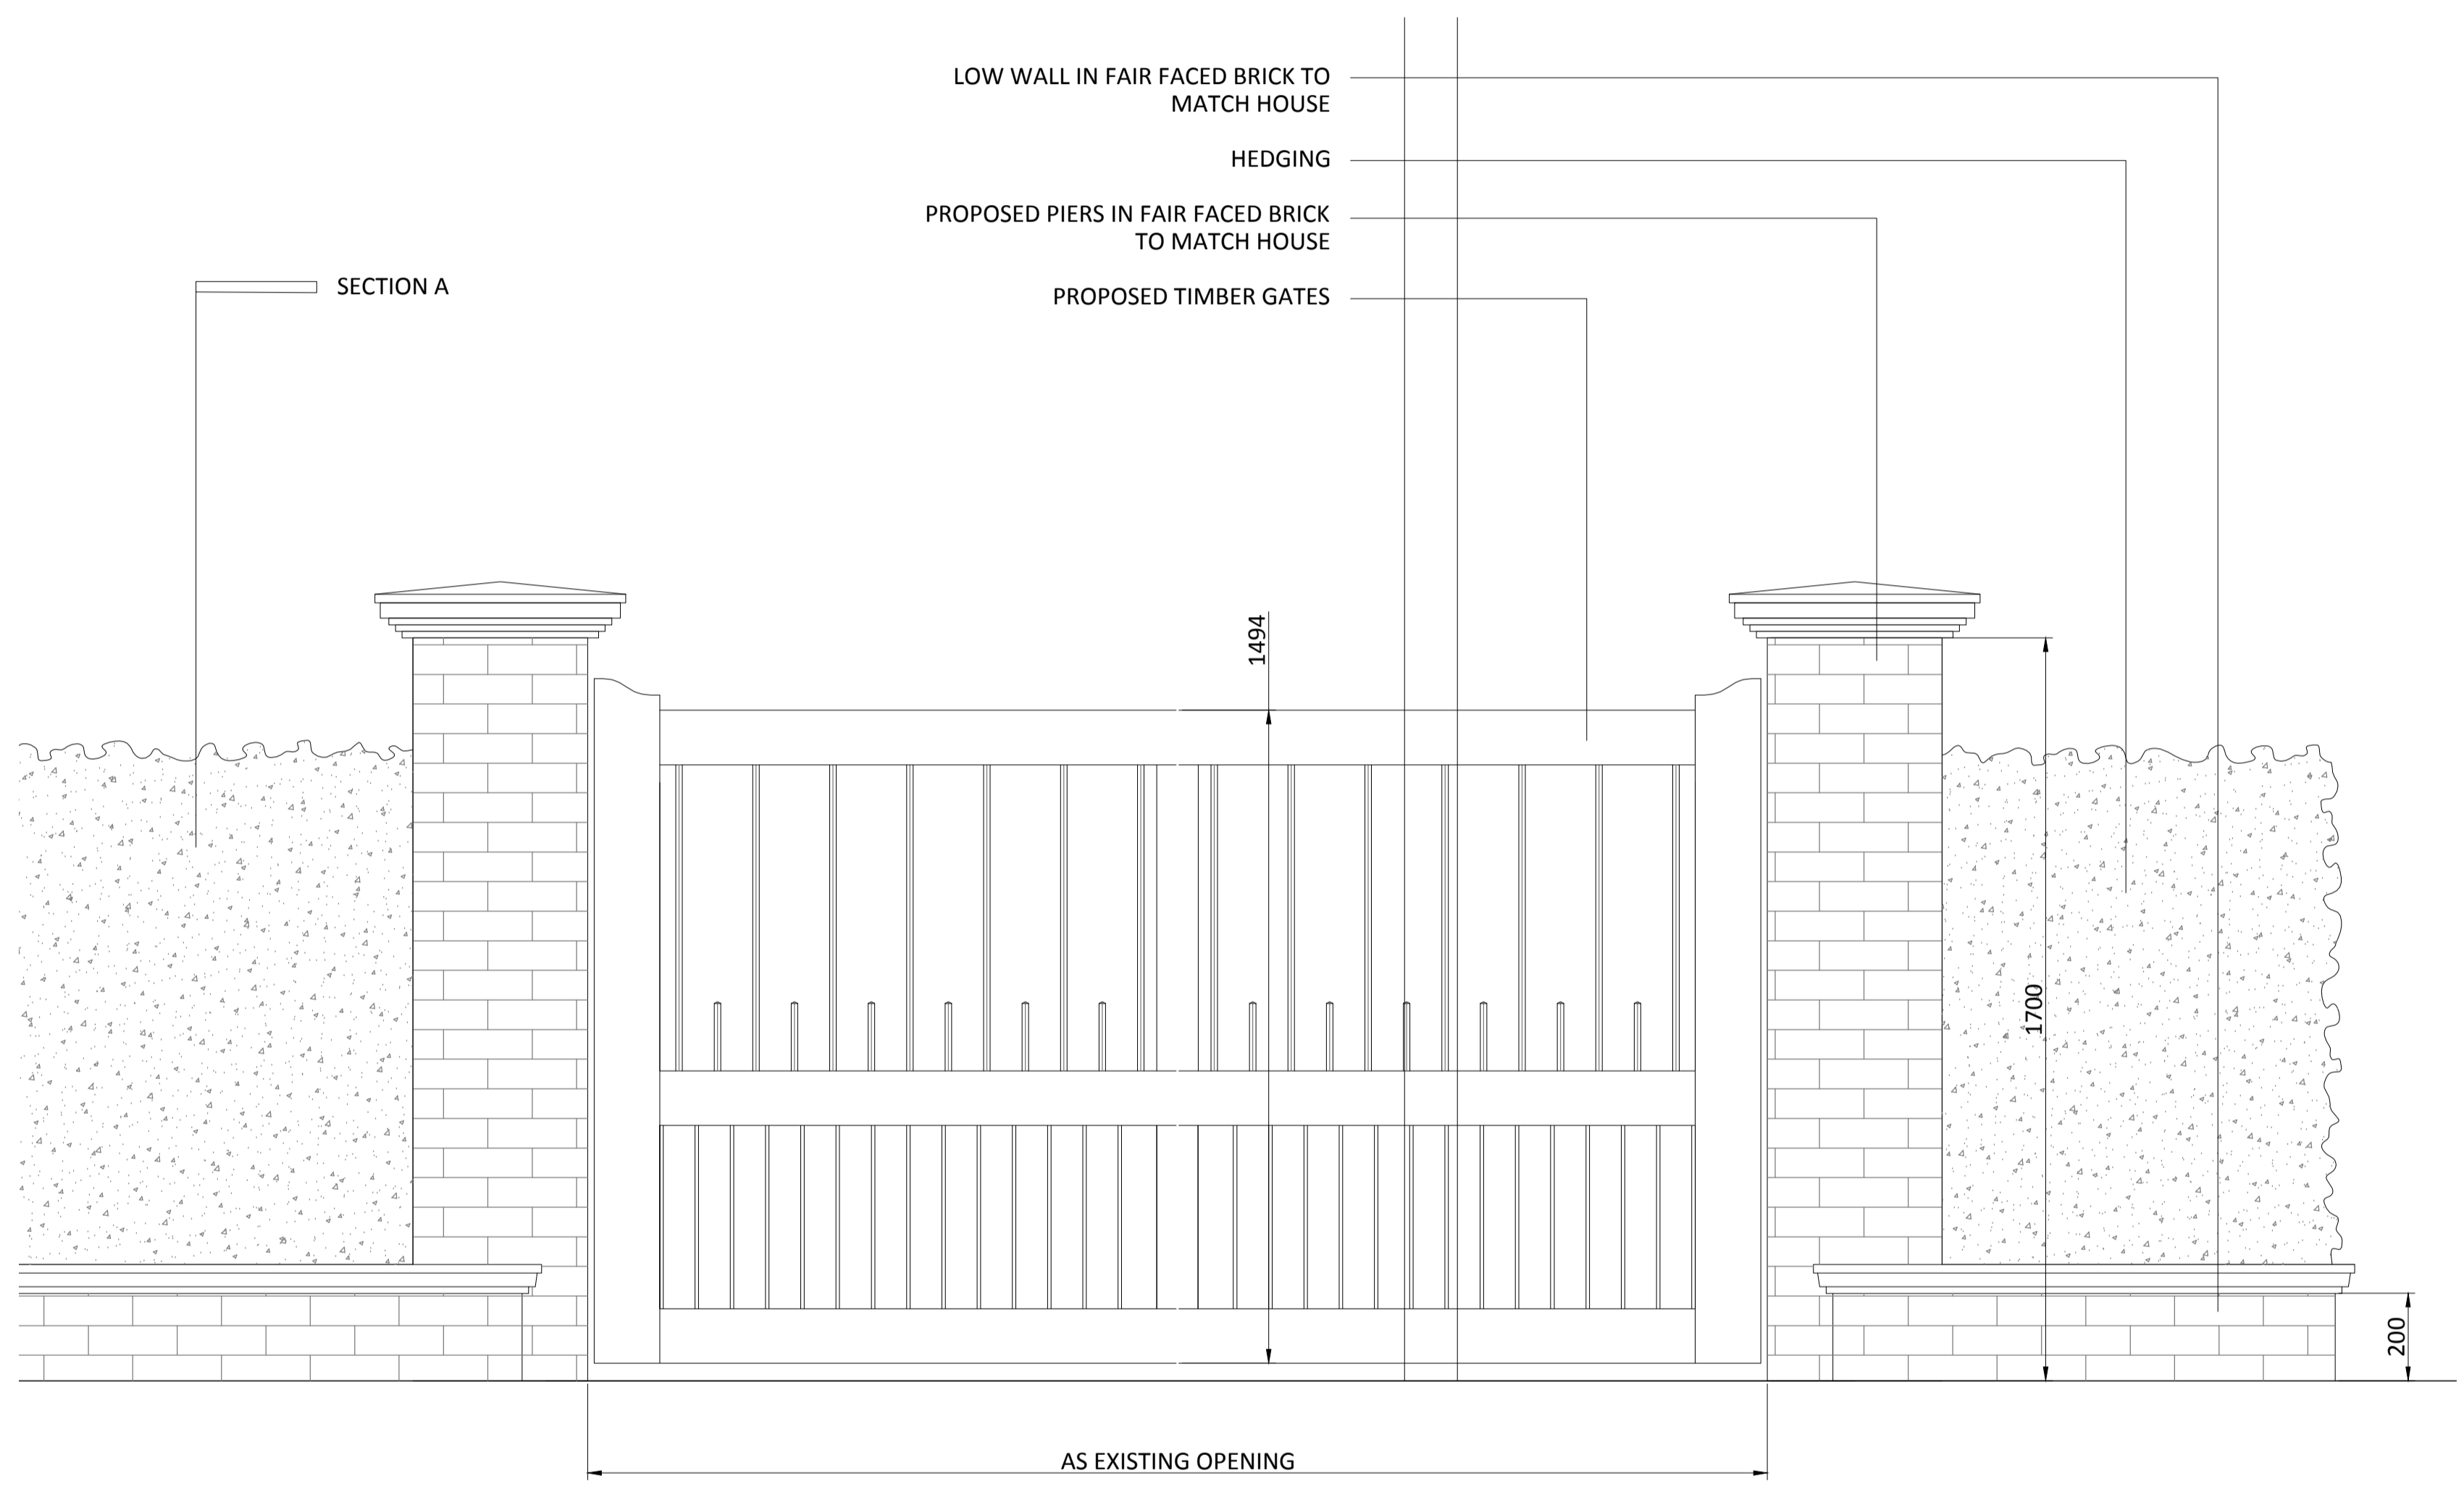

STREET ELEVATION

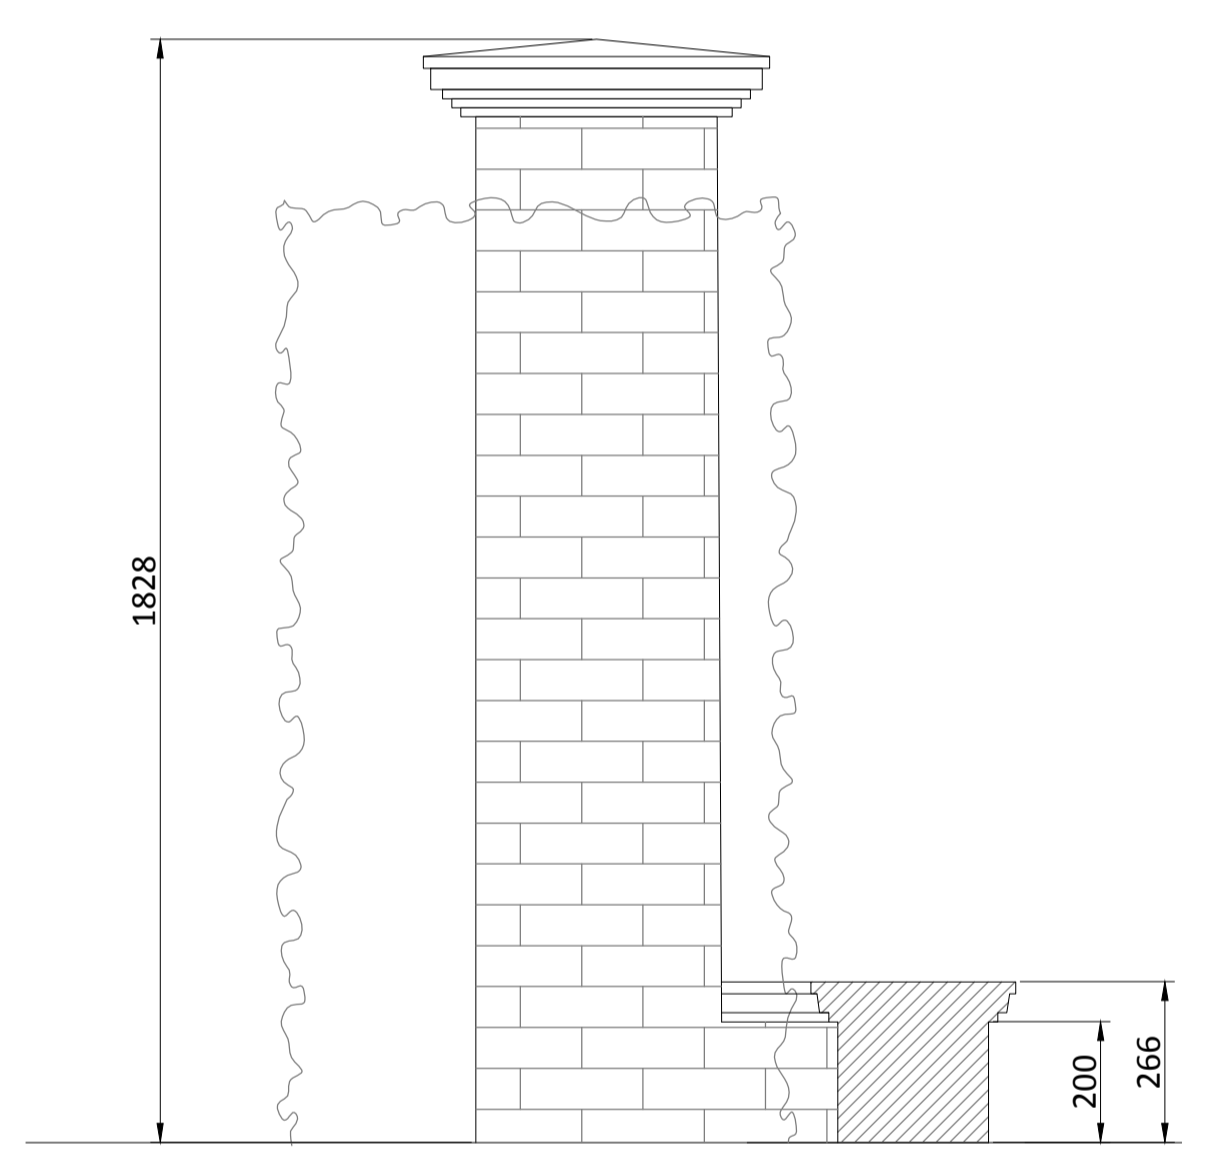

SECTION A



| | | | |
|-----|---------|--------------------|----|
| P2 | 15-9-16 | PLANNING AMENDMENT | JW |
| P1 | 29-6-16 | PLANNING | JW |
| REV | DATE | NOTE | BY |

CLIENT/PROJECT: 9 WADHAM GARDENS
 LONDON NW3 3DN

DRAWING STATUS: PLANNING

SHEET TITLE:
PROPOSED ENTRANCE GATES & POSTS

SCALE: 1:20 @ A1

DATE: 29 JULY 2016

JOB NUMBER: DRAWING No: **AD-3-205** Rev. No.: **P2**

ARGENT
 DESIGN LIMITED

100 GEORGE STREET
 LONDON, W1U 8NU
 TELEPHONE: 020 7563 4250
 FAX: 020 7563 4251
 EMAIL: INFO@ARGENTDESIGN.CO.UK