




First Floor Plan

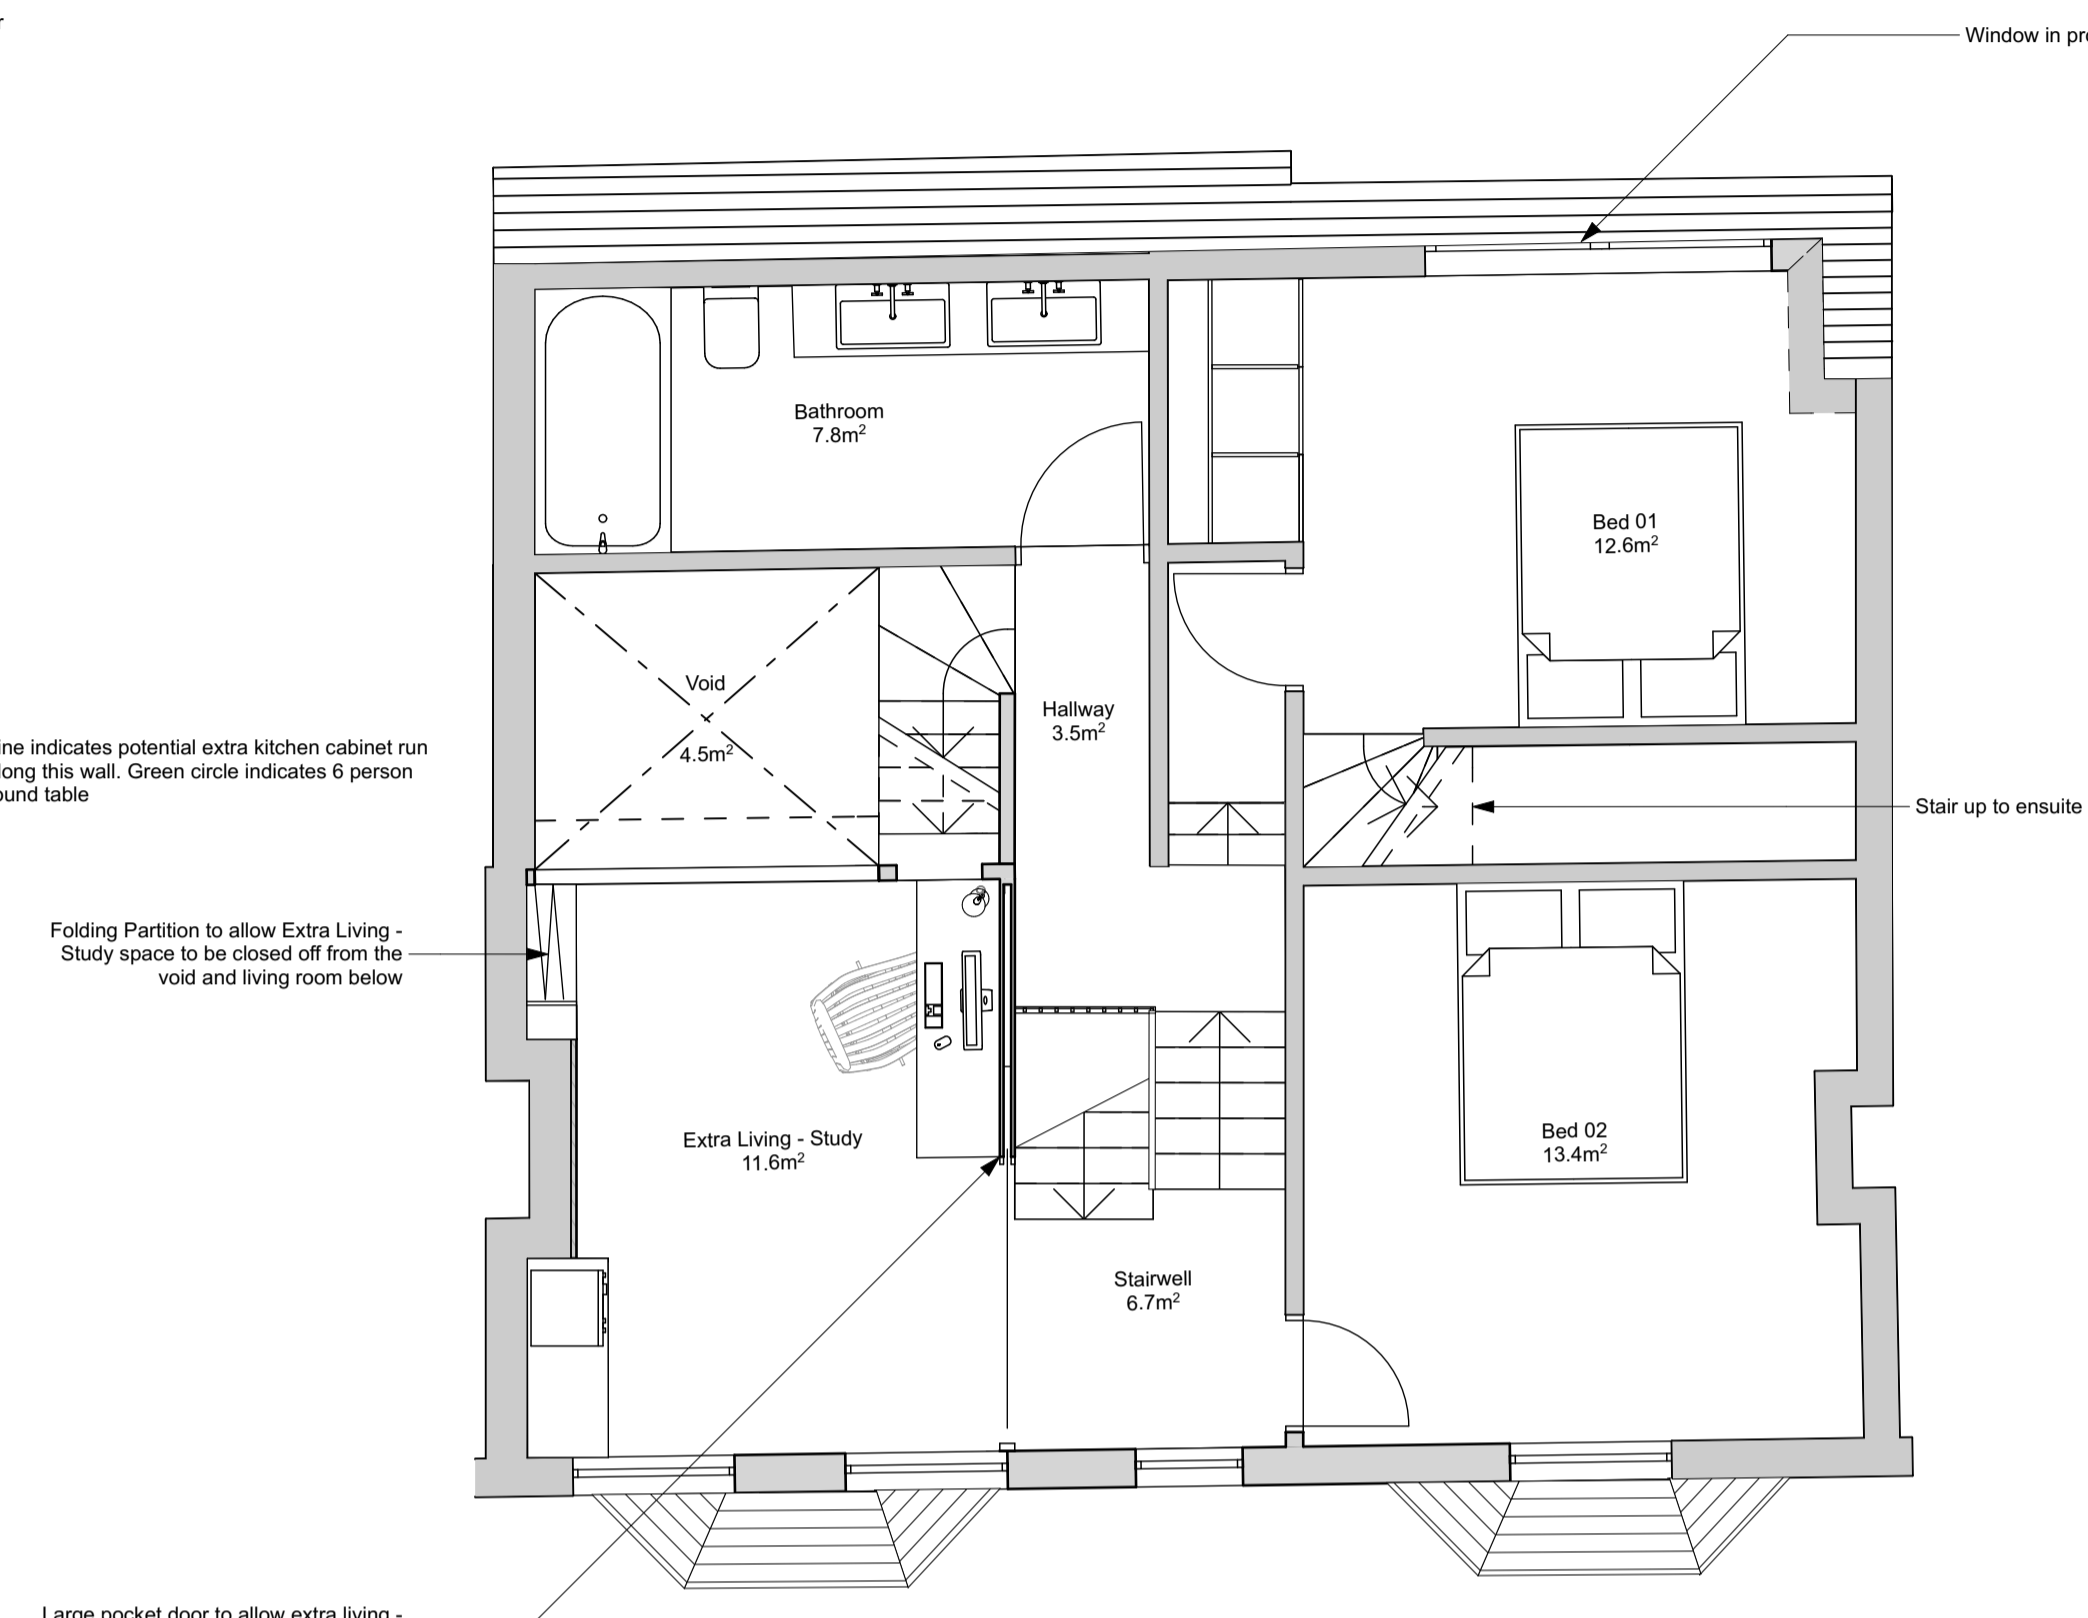


Second Floor Plan

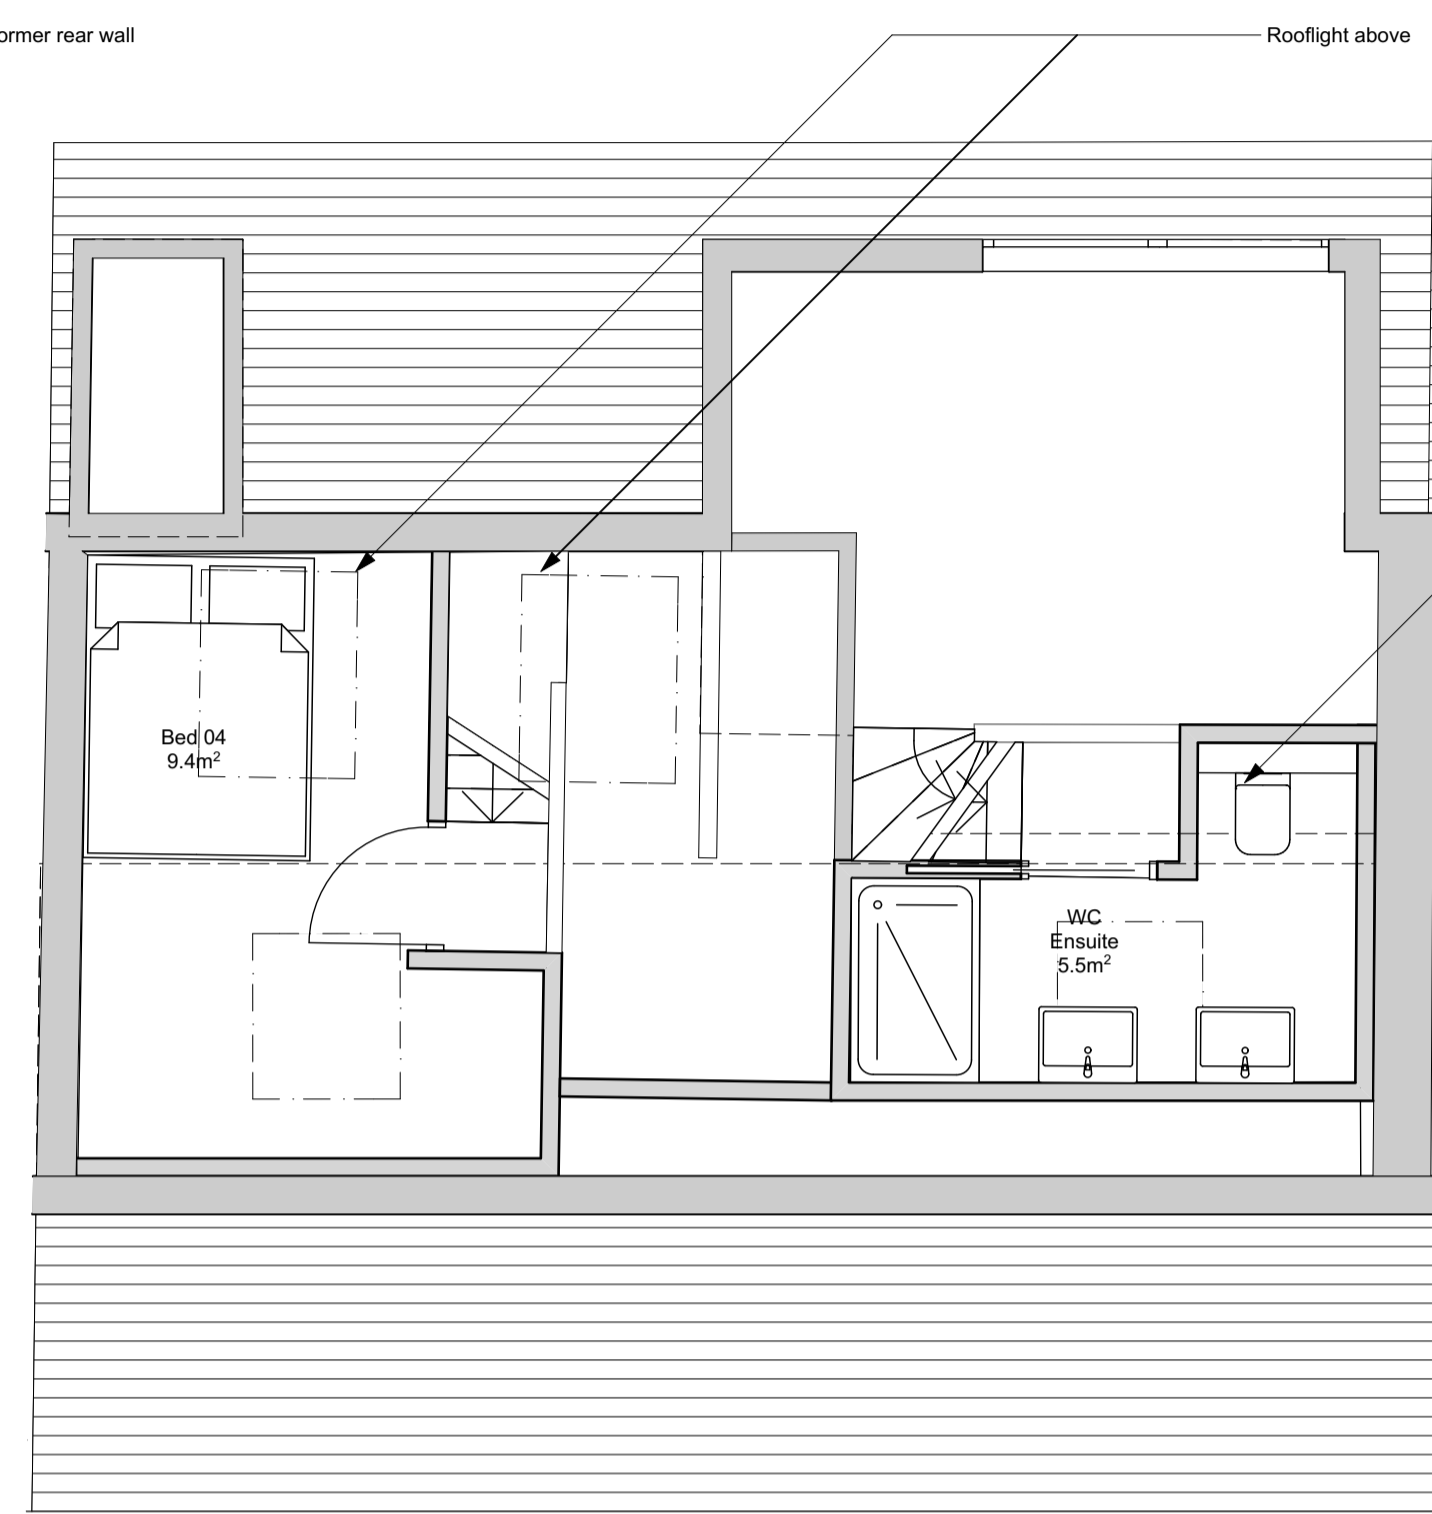

Third Floor Plan

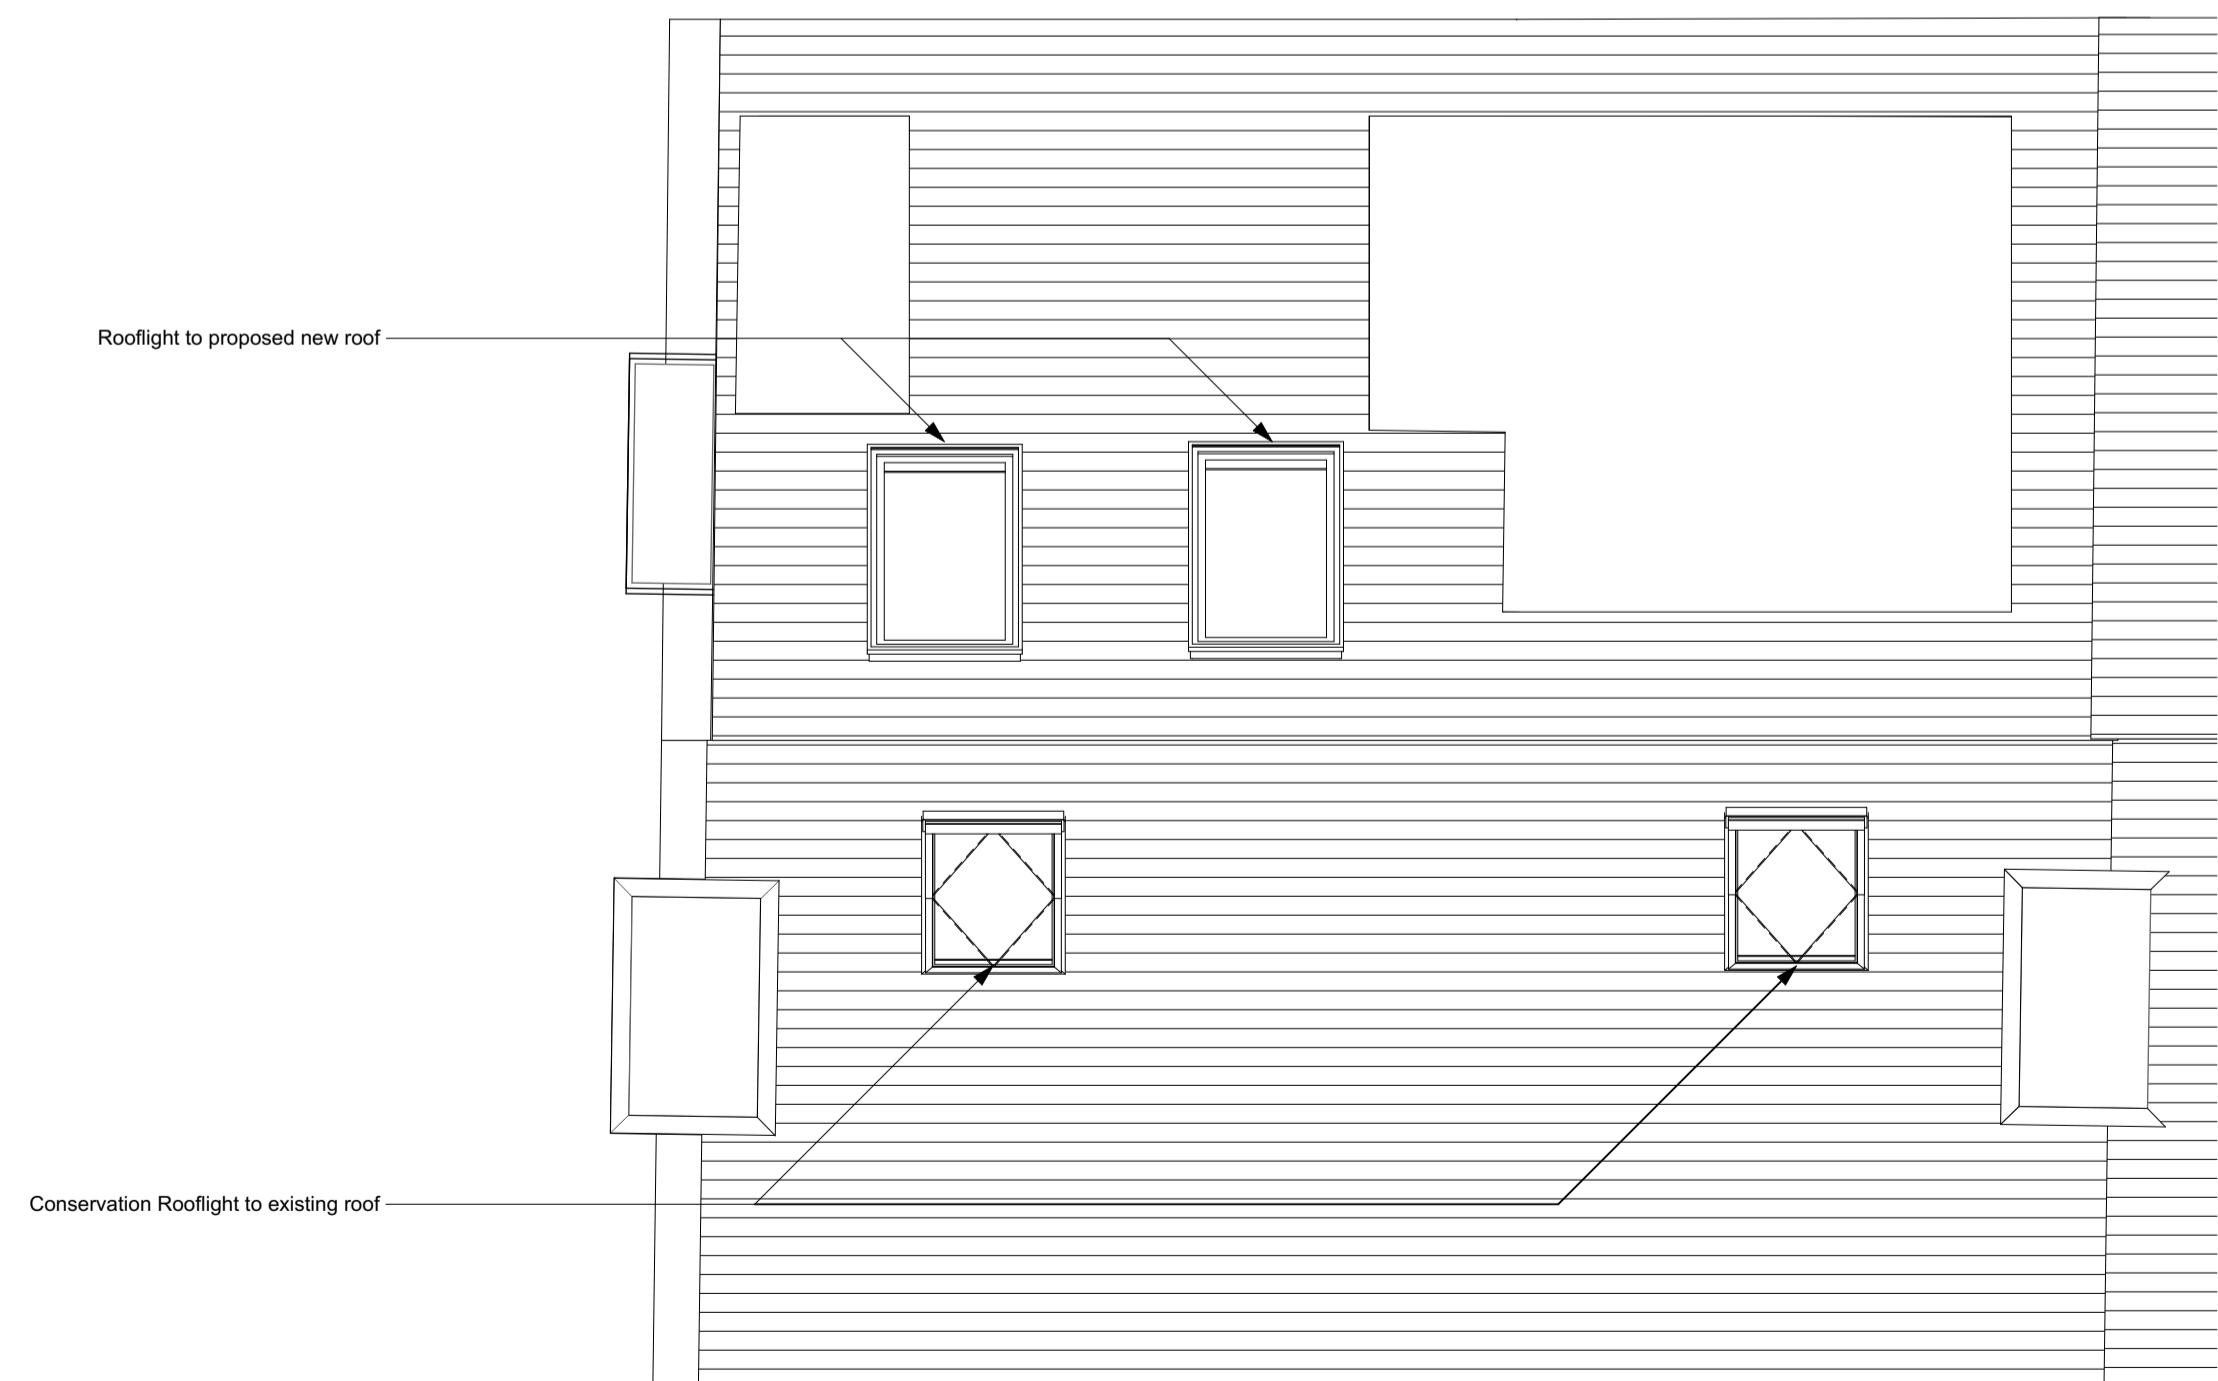

Roof Plan

 

ARCHITECTS
 Fourth & Fifth Floor - Magdalen House
 136 - 148 Tooley Street
 London
 SE1 2TU
 020 7407 6767

© Copyright 2016 - All rights reserved
 Matthew Wood Architects Ltd.

Job Title **4C Courthope Road**

Job Number **1607**

Drawn by - Luke Nagle

Drawing Status **PLANNING**

Drawing Scale **1:50 at A1**
 Do not scale from this drawing. If in doubt, ask.

Created 15.09.16	Issue Date 15.09.16
---------------------	------------------------

Drawing Name **Proposed Plans**

Layout ID P1.0	Revision
--------------------------	----------

Revision Notes