



First Floor Plan

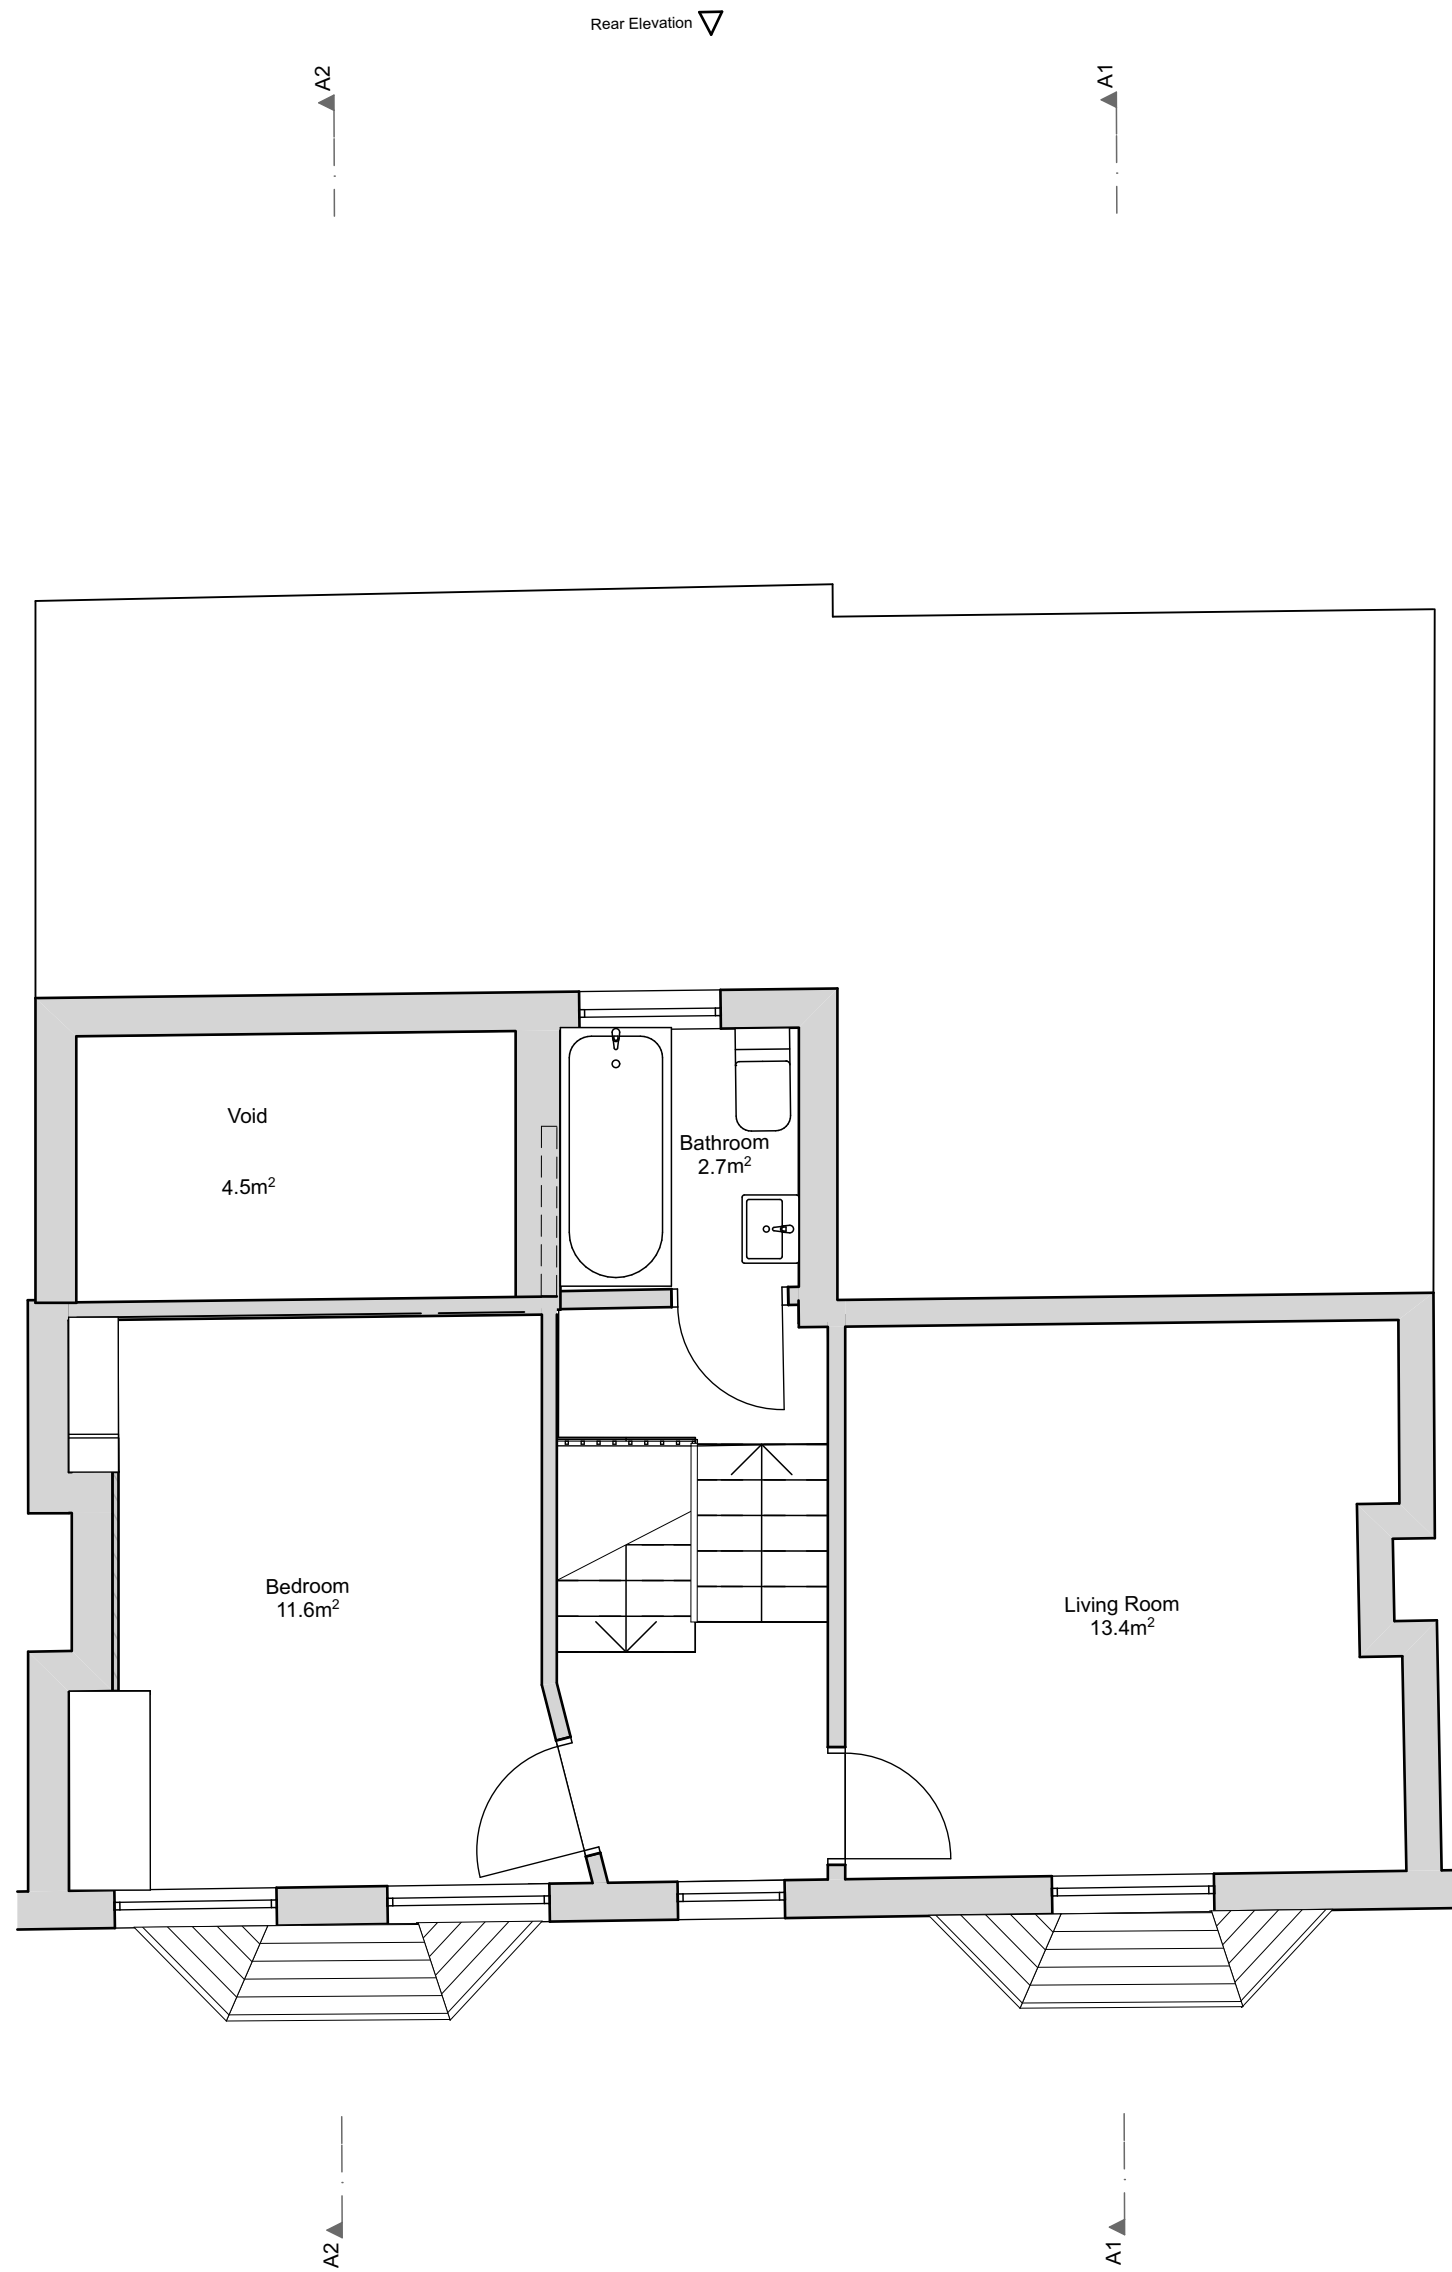

Second Floor Plan

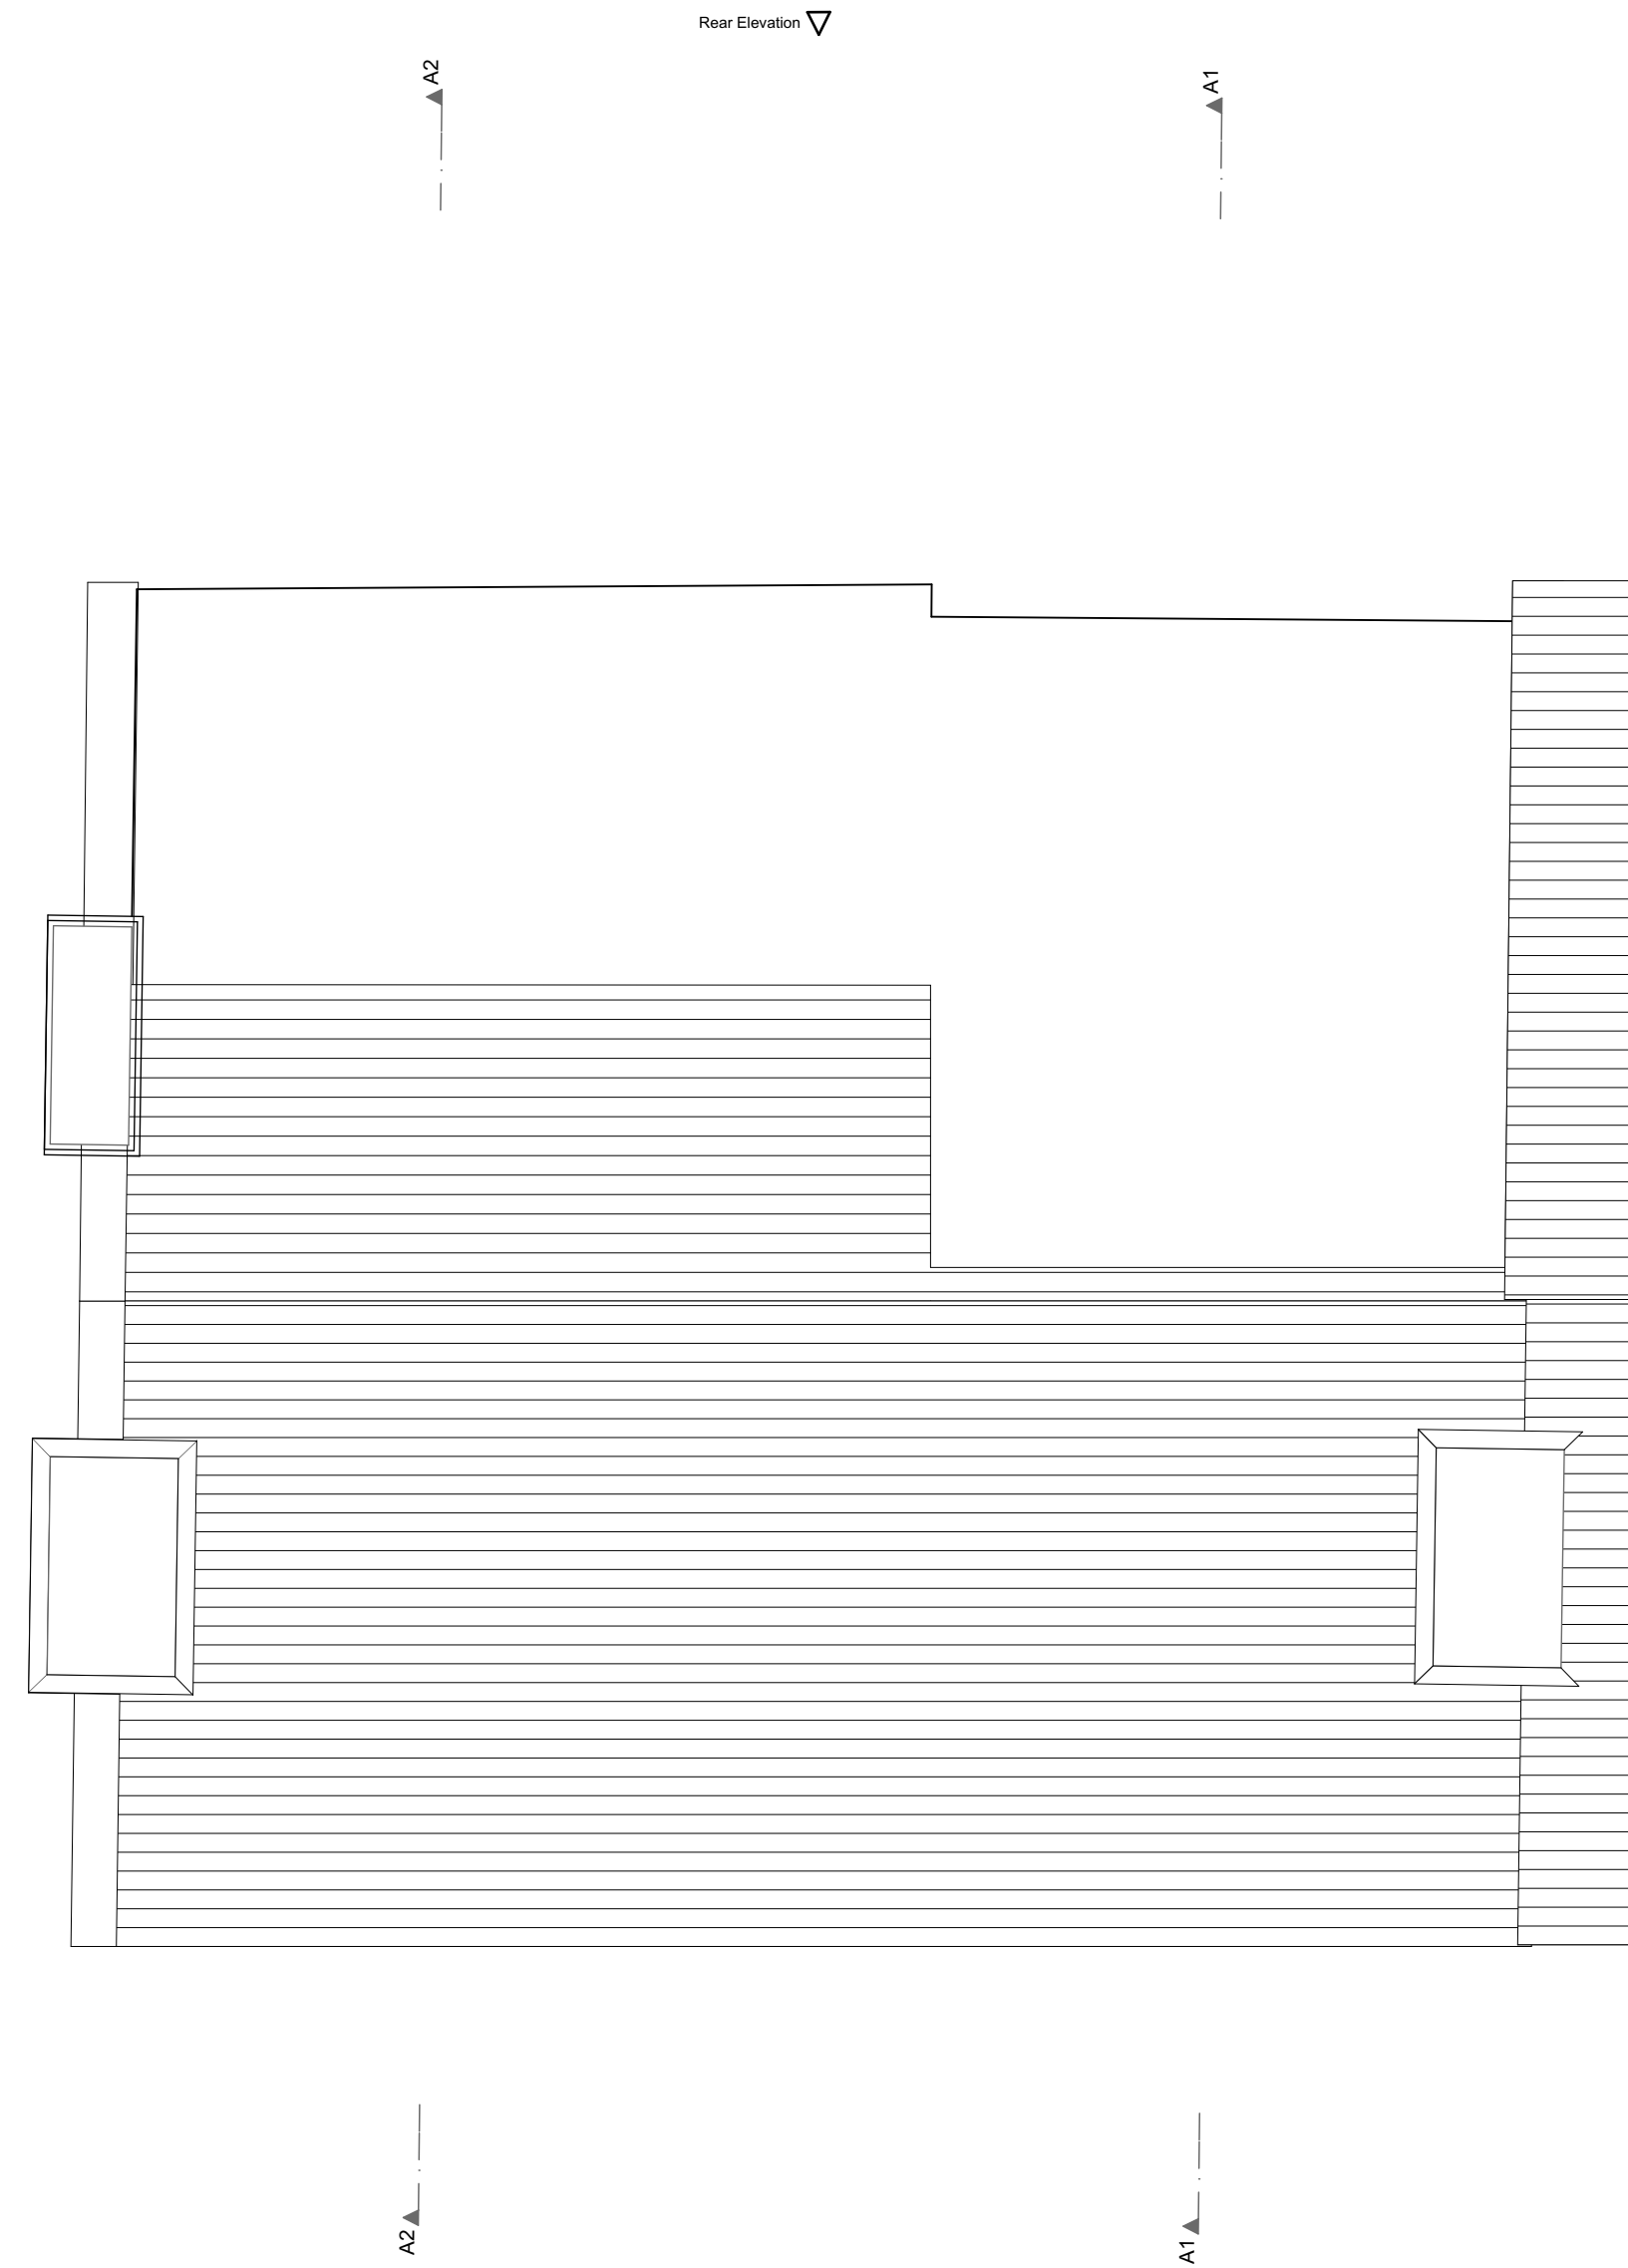

Roof Plan

MW ARCHITECTS Fourth & Fifth Floor - Magdalen House 136 - 148 Tooley Street London SE1 2TU 020 7407 6767 © Copyright 2016 - All rights reserved Matthew Wood Architects Ltd.	
Job Title	4C Courthope Road
Job Number	1607
Drawn by -	Luke Nagle
Drawing Status	PLANNING
Drawing Scale	1:50 at A1 Do not scale from this drawing. If in doubt, ask.
Created	Issue Date
15.09.16	15.09.16
Drawing Name	Existing Plans
Layout ID	Revision
E1.0	
Revision Notes	

