

Do not scale dimensions. Dimensions govern.
All dimensions are in millimetres unless noted otherwise.
StreetPlot Ltd. shall be notified in writing of any
discrepancies.

Key
Ownership Boundary

A	100816	Planning	PB	PB
Rev	Date	Notes	Issued By	Insp By

Garages to the south
of 27a West End Lane

Status
PLANNING

Drawing Title
SITE PLAN EXISTING


Drawing Number	Revision
1000-100E	A

Scale	Sheet Size	Creation Date
1 : 200	A1	11.08.16

StreetPlot Ltd
United House
North Road
London
N7 9DP

+44 (0)20 3817 9008
info@streetplot.co.uk
www.streetplot.co.uk

STREETPLOT

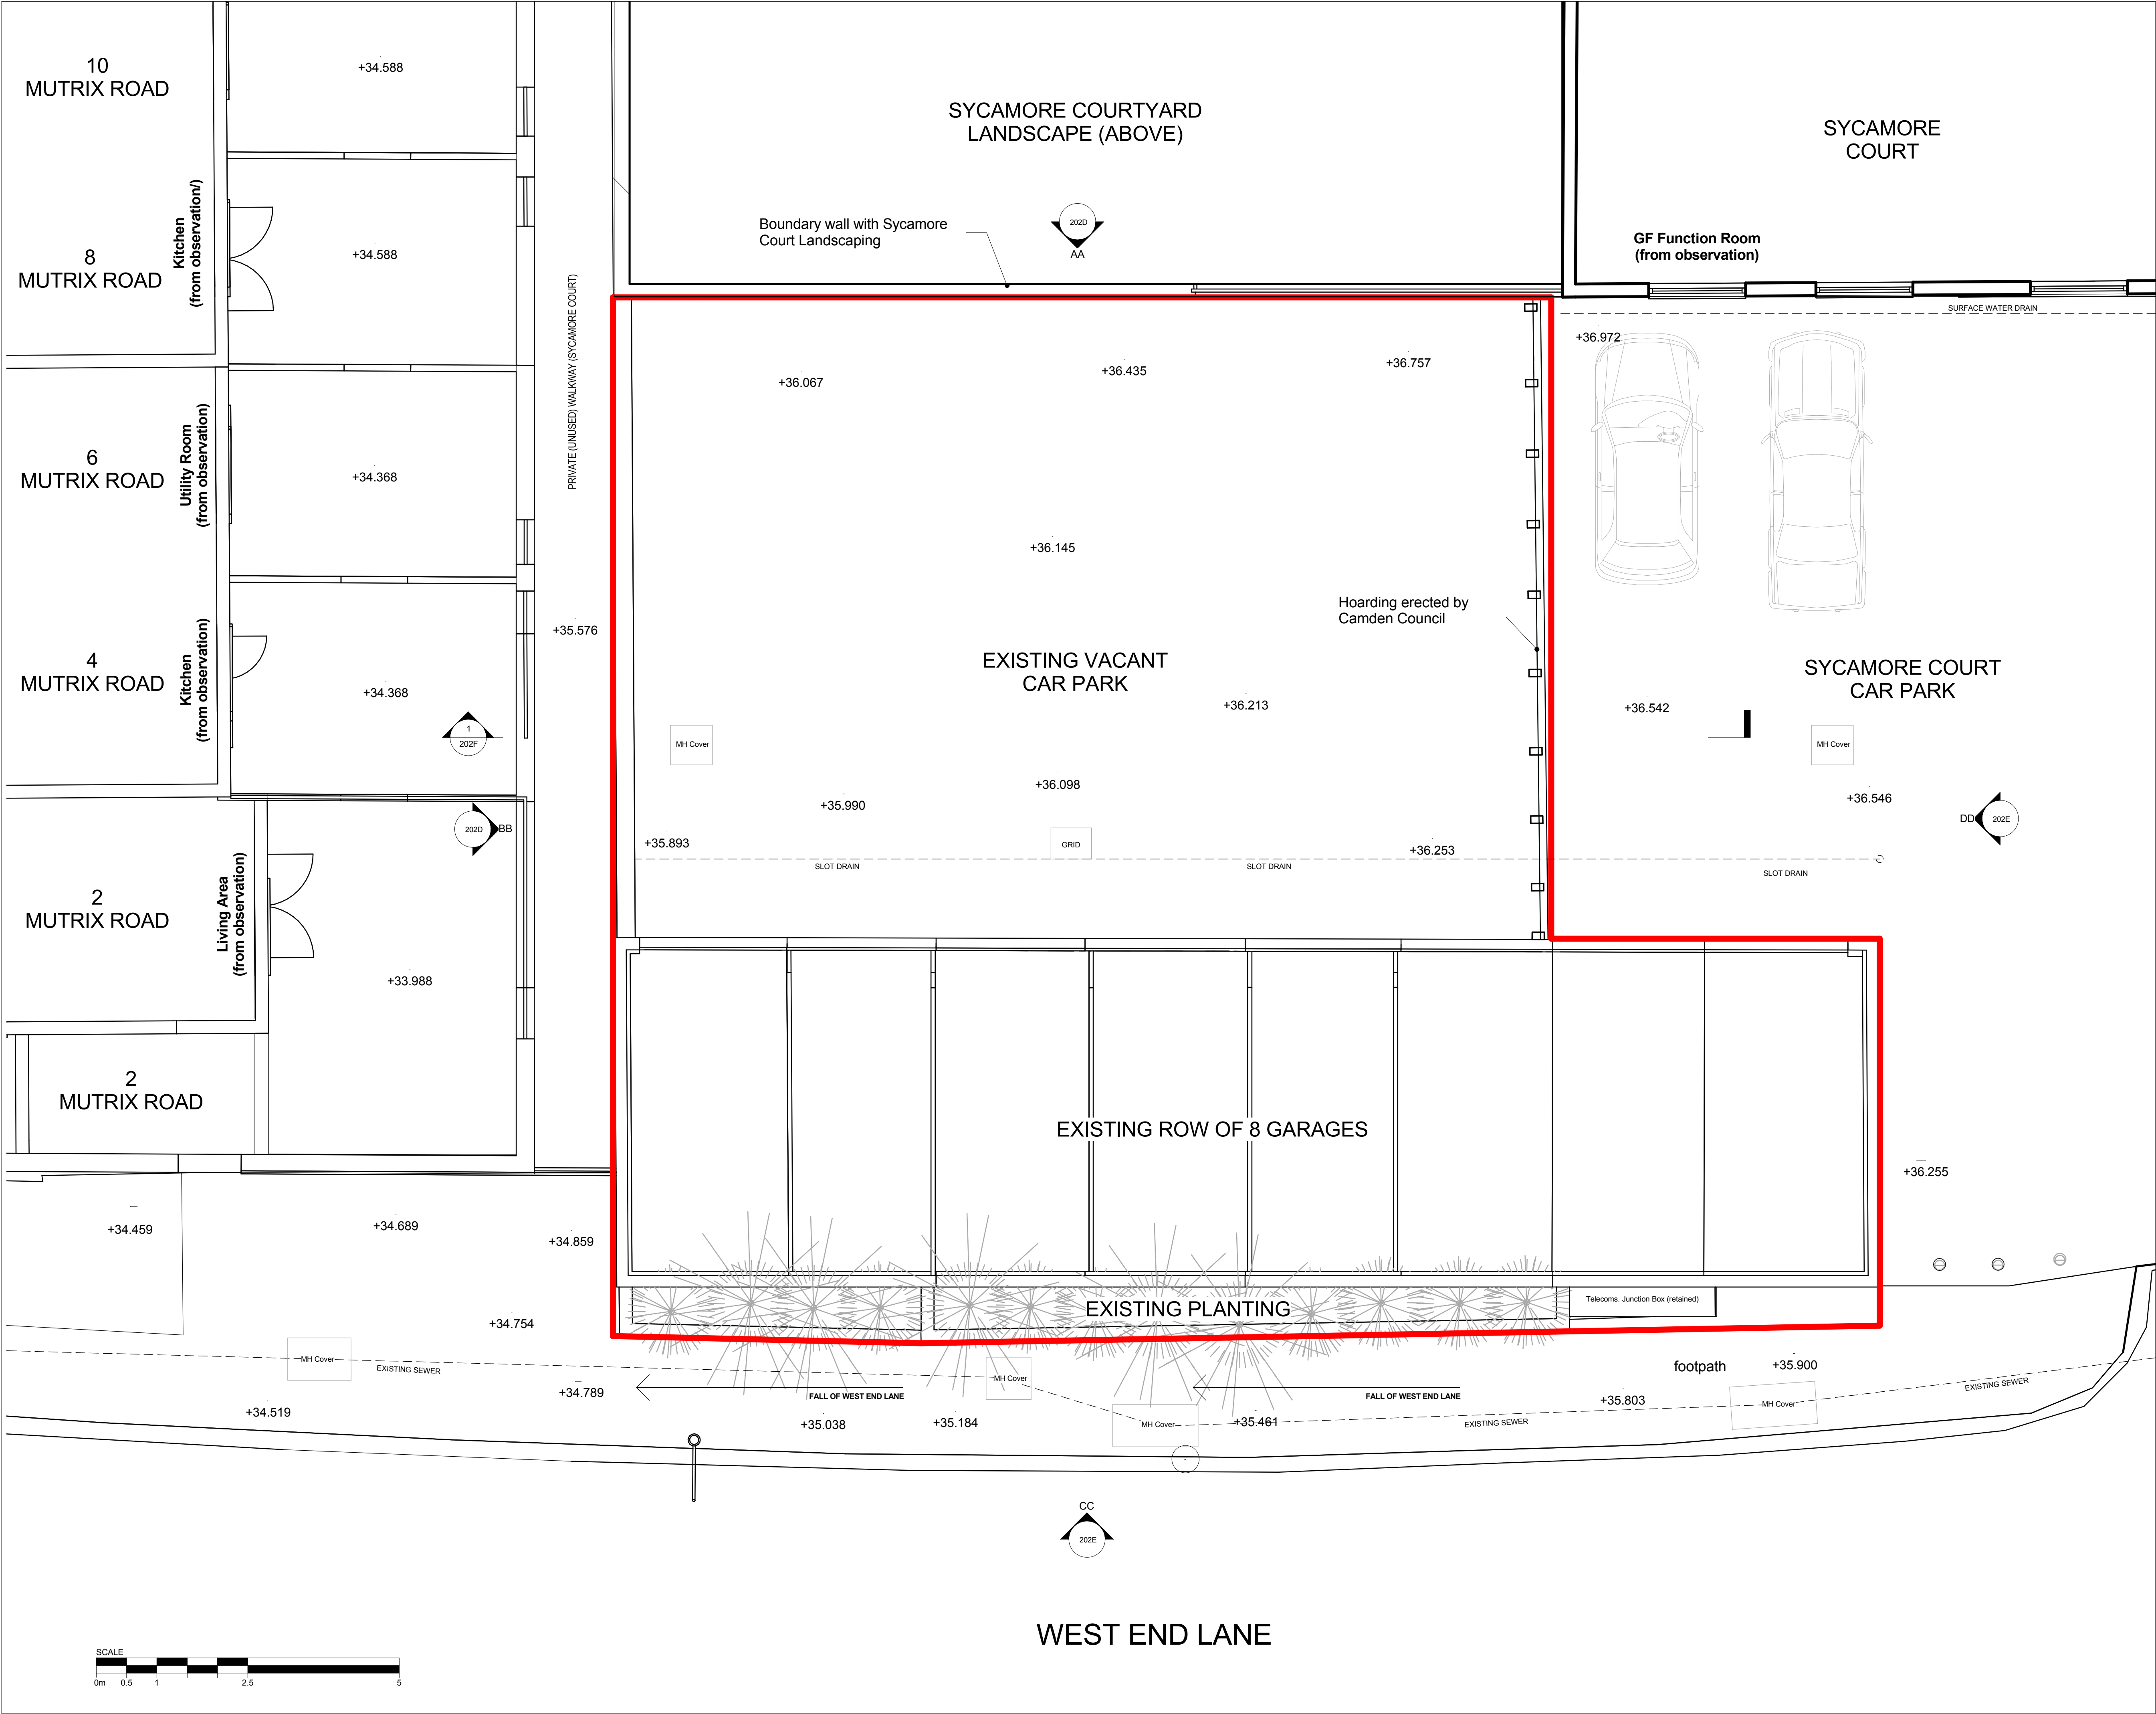


Do not scale dimensions.
All dimensions are in millimetres unless noted otherwise.
StreetPlot Ltd. shall be notified in writing of any discrepancies.


North

A	100816	Planning	PB	PB
Rev	Date	Notes	Issued By	Insp By
Project				
Garages to the south of 27a West End Lane				
Status				
PLANNING				
Drawing Title				
GROUND FLOOR EXISTING				
Drawing Number		Revision		
1000-110E		A		
Scale		Creation Date		
1:100 @ A3 1:50 @ A1		11.07.16		
StreetPlot Ltd United House North Road London N7 9DP +44 (0)20 3817 9008 info@streetplot.co.uk www.streetplot.co.uk				
STREETPLOT				


© StreetPlot 2015

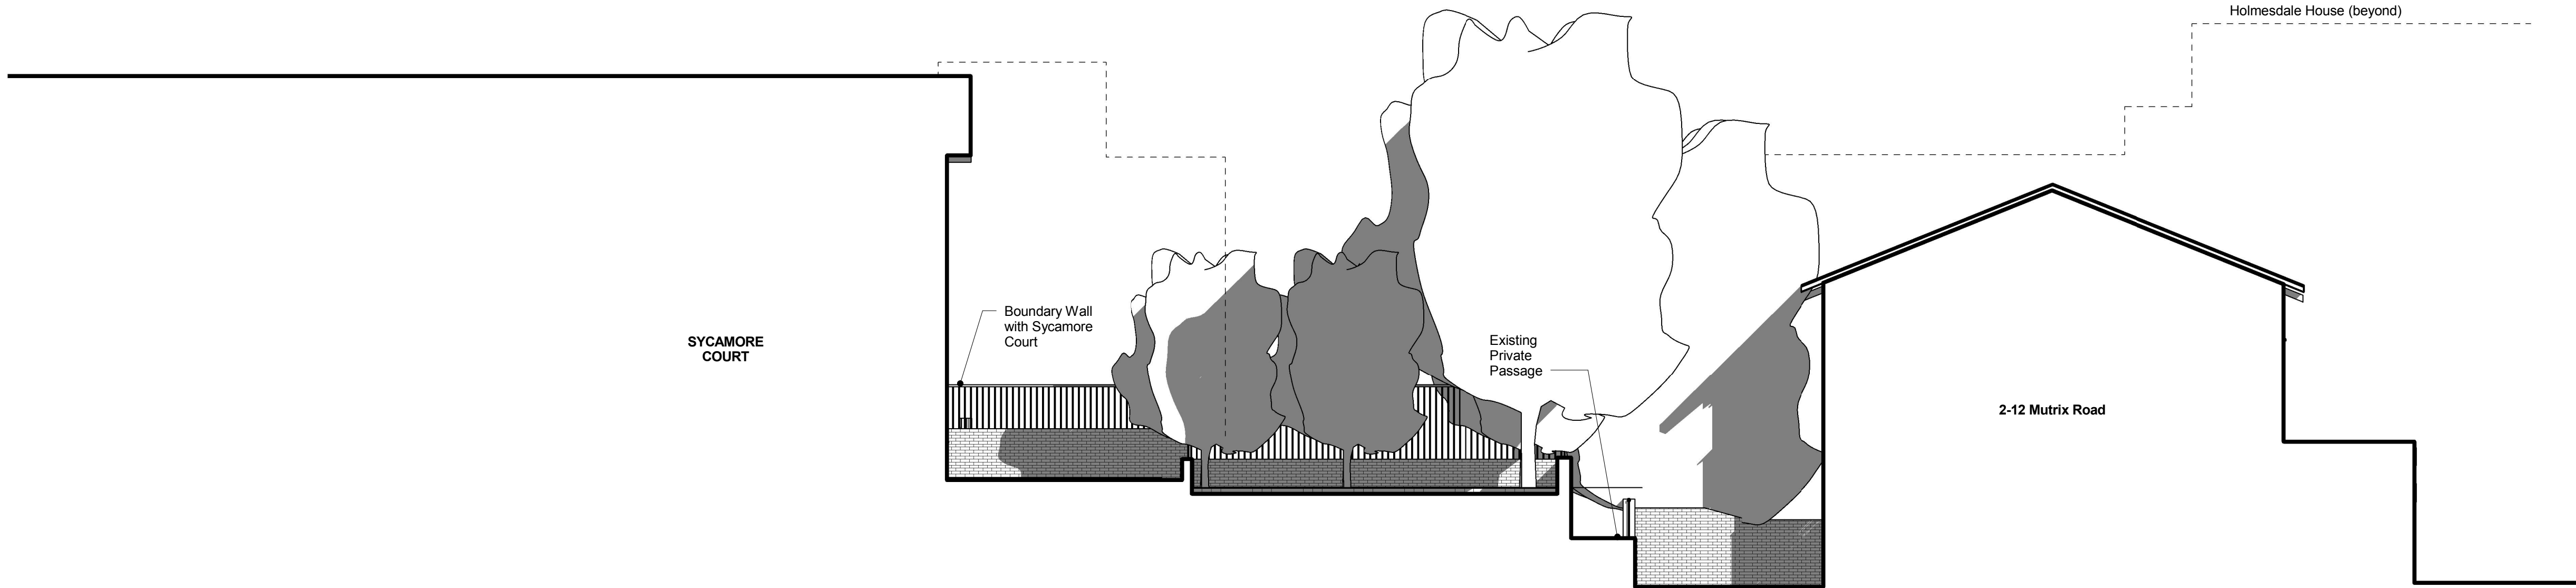

AA EXISTING NORTH FACADE ELEVATION
1 : 100

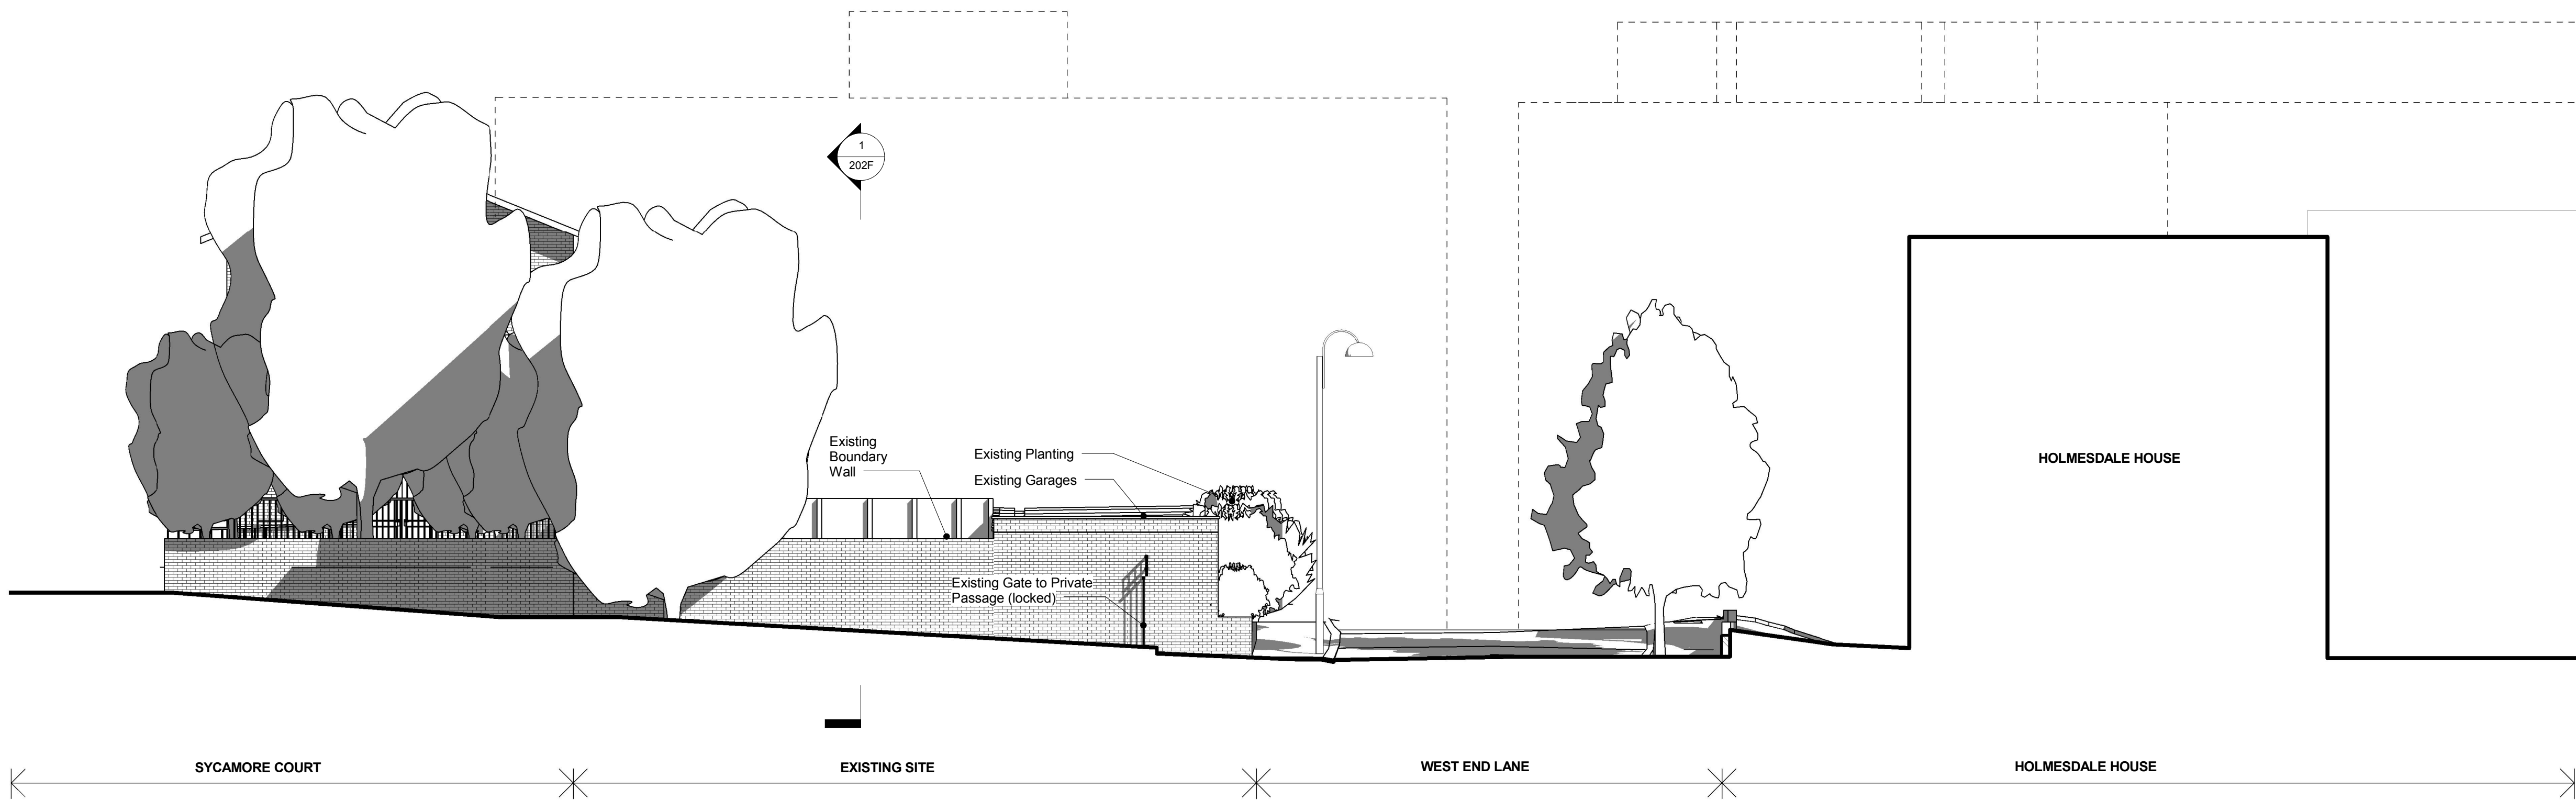

BB EXISTING WEST FACADE ELEVATION
1 : 100

 

Do not scale dimensions.
All dimensions are in millimetres unless noted otherwise.
StreetPlot Ltd. shall be notified in writing of any discrepancies.

A 100816 Planning PB PB

Rev Date Notes Issued By Insp By

Project
Garages to the south
of 27a West End Lane

Status
PLANNING

Drawing Title
EXISTING ELEVATIONS 1


Drawing Number Revision
1000-202D A

Scale Creation Date
1:200 @ A3
1:100 @ A1 11.07.16


StreetPlot Ltd
United House
North Road
London
N7 9DP
+44 (0)20 3817 9008
info@streetplot.co.uk
www.streetplot.co.uk

STREETPLOT

Do not scale dimensions.
All dimensions are in millimetres unless noted otherwise.
StreetPlot Ltd. shall be notified in writing of any discrepancies.

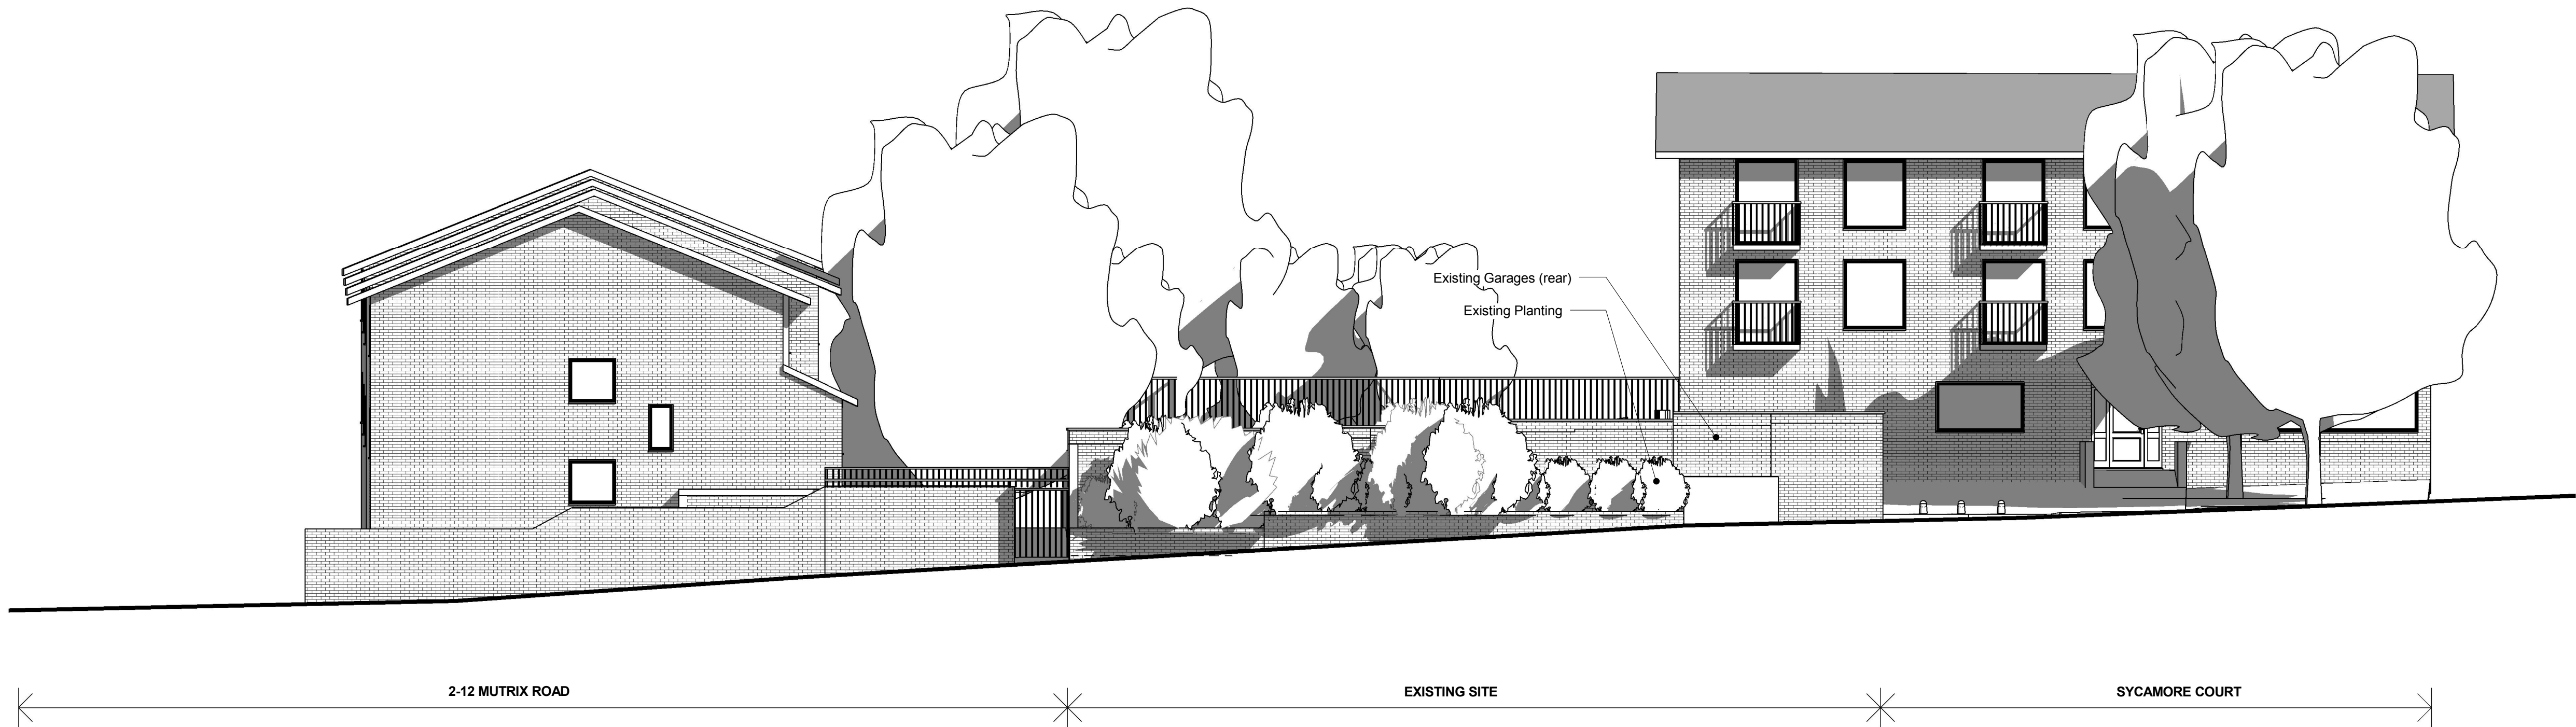

CC EXISTING SOUTH FACADE ELEVATION (FACING WEST END LANE)
1:100

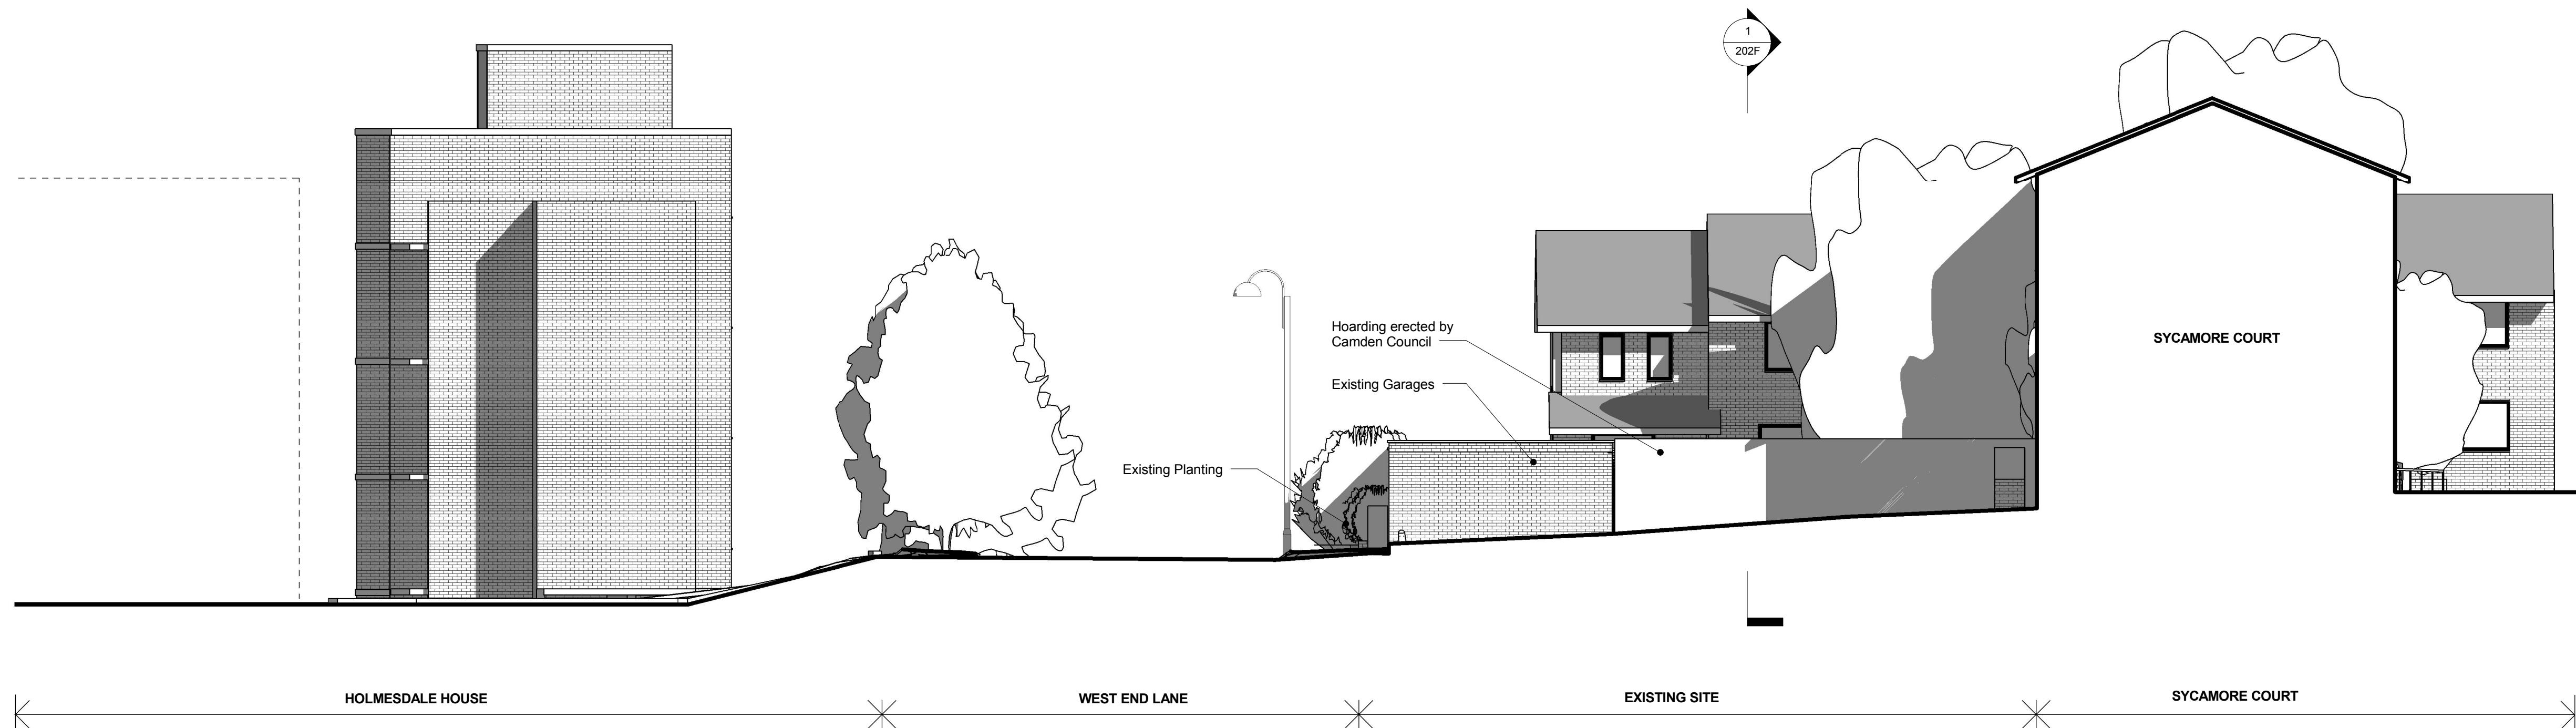

DD EXISTING EAST FACADE ELEVATION
1:100

A 100816 Planning PB PB

Rev Date Notes Issued By Insp By

Project

Garages to the south
of 27a West End Lane

Status

PLANNING

Drawing Title

EXISTING ELEVATIONS 2

Drawing Number Revision

1000-202E A


Scale Creation Date

1:200 @ A3
1:100 @ A1 11.07.16

StreetPlot Ltd
United House
North Road
London
N7 9DP

+44 (0)20 3817 9008
info@streetplot.co.uk
www.streetplot.co.uk

STREETPLOT

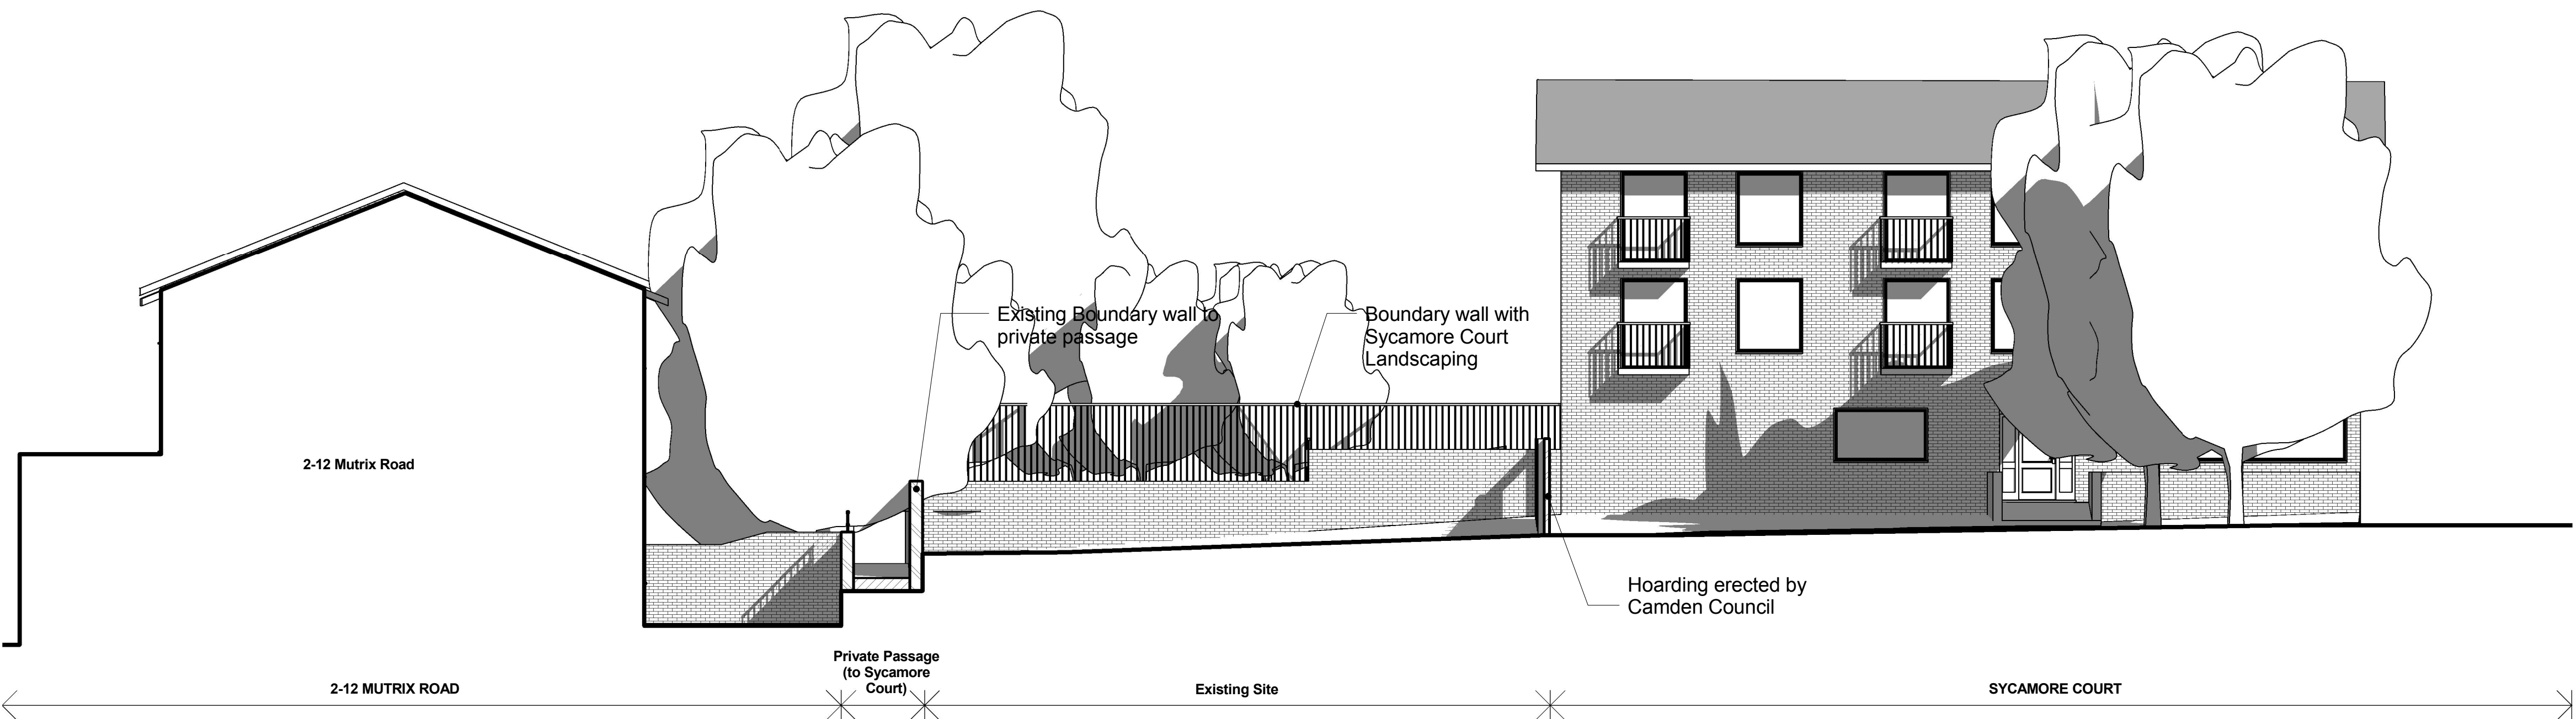

1 EXISTING EAST/SOUTH SECTION
1:100

Do not scale dimensions.
All dimensions are in millimetres unless noted otherwise.
StreetPlot Ltd. shall be notified in writing of any discrepancies.

100816		Planning	PB	PB
Rev	Date	Notes		Issued By Insp By
Project				
Garages to the south of 27a West End Lane				
Status				
PLANNING				
Drawing Title				
EXISTING ELEVATIONS 3				
Drawing Number		Revision		
1000-202F		A		
Scale		Creation Date		
1:200 @ A3		11.07.16		
1:100 @ A1				
StreetPlot Ltd United House North Road London N7 9DP +44 (0)20 3817 9008 info@streetplot.co.uk www.streetplot.co.uk				