

[APPENDIX C]

[KEY COLORS]


- Type A
- Type B




SOUTH ELEVATION



NORTH ELEVATION

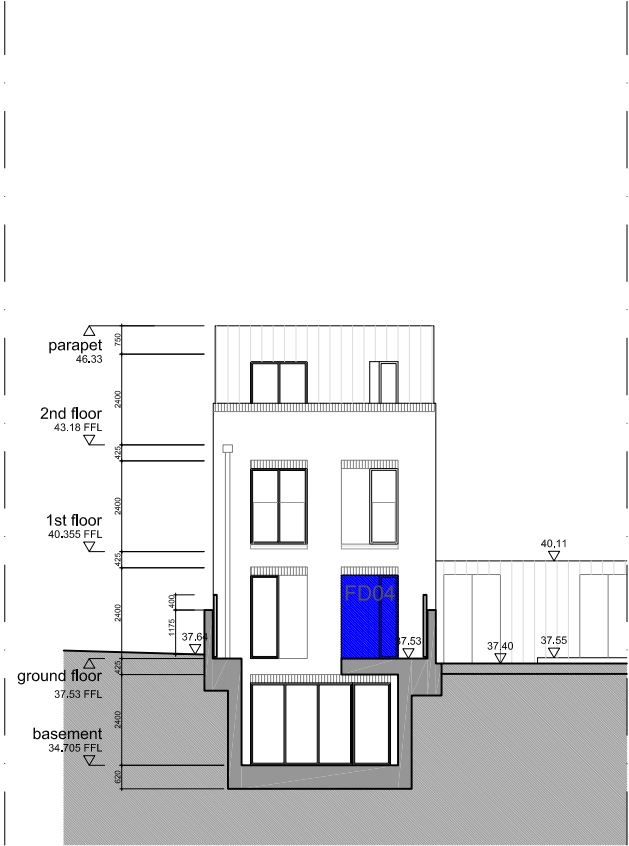

EAST ELEVATION

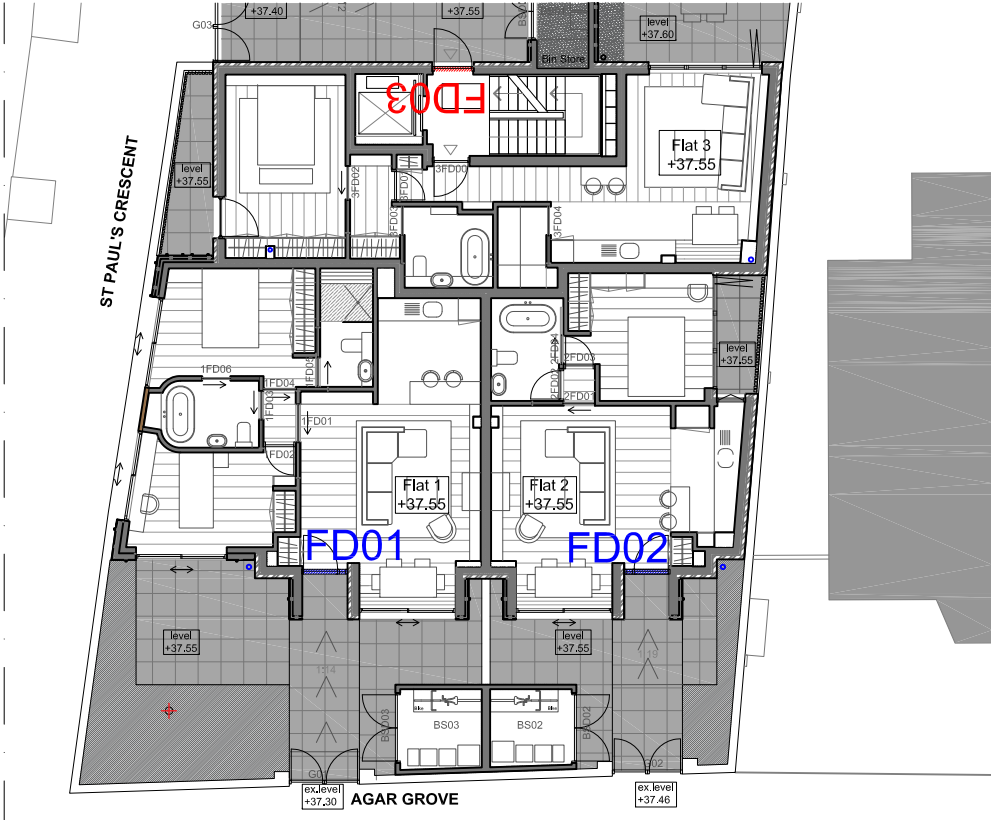

PLAN



PLAN



PLAN

REVISIONS:

- A.
- B.
- C.
- D.
- E.

JOB TITLE: 51-53 Agar Grove

JOB NO.: 328

CLIENT: Helm

DWG TITLE: Key Elevations and plans

DWG NO.: 328 DS 01

DRAWN: AF

SCALE: 1:200@A3





CHECKED: ---

DATE: 2016_05_26


CAD FILE: 20160506 328_W. detail

All dimension to be checked on site before the commencement of work




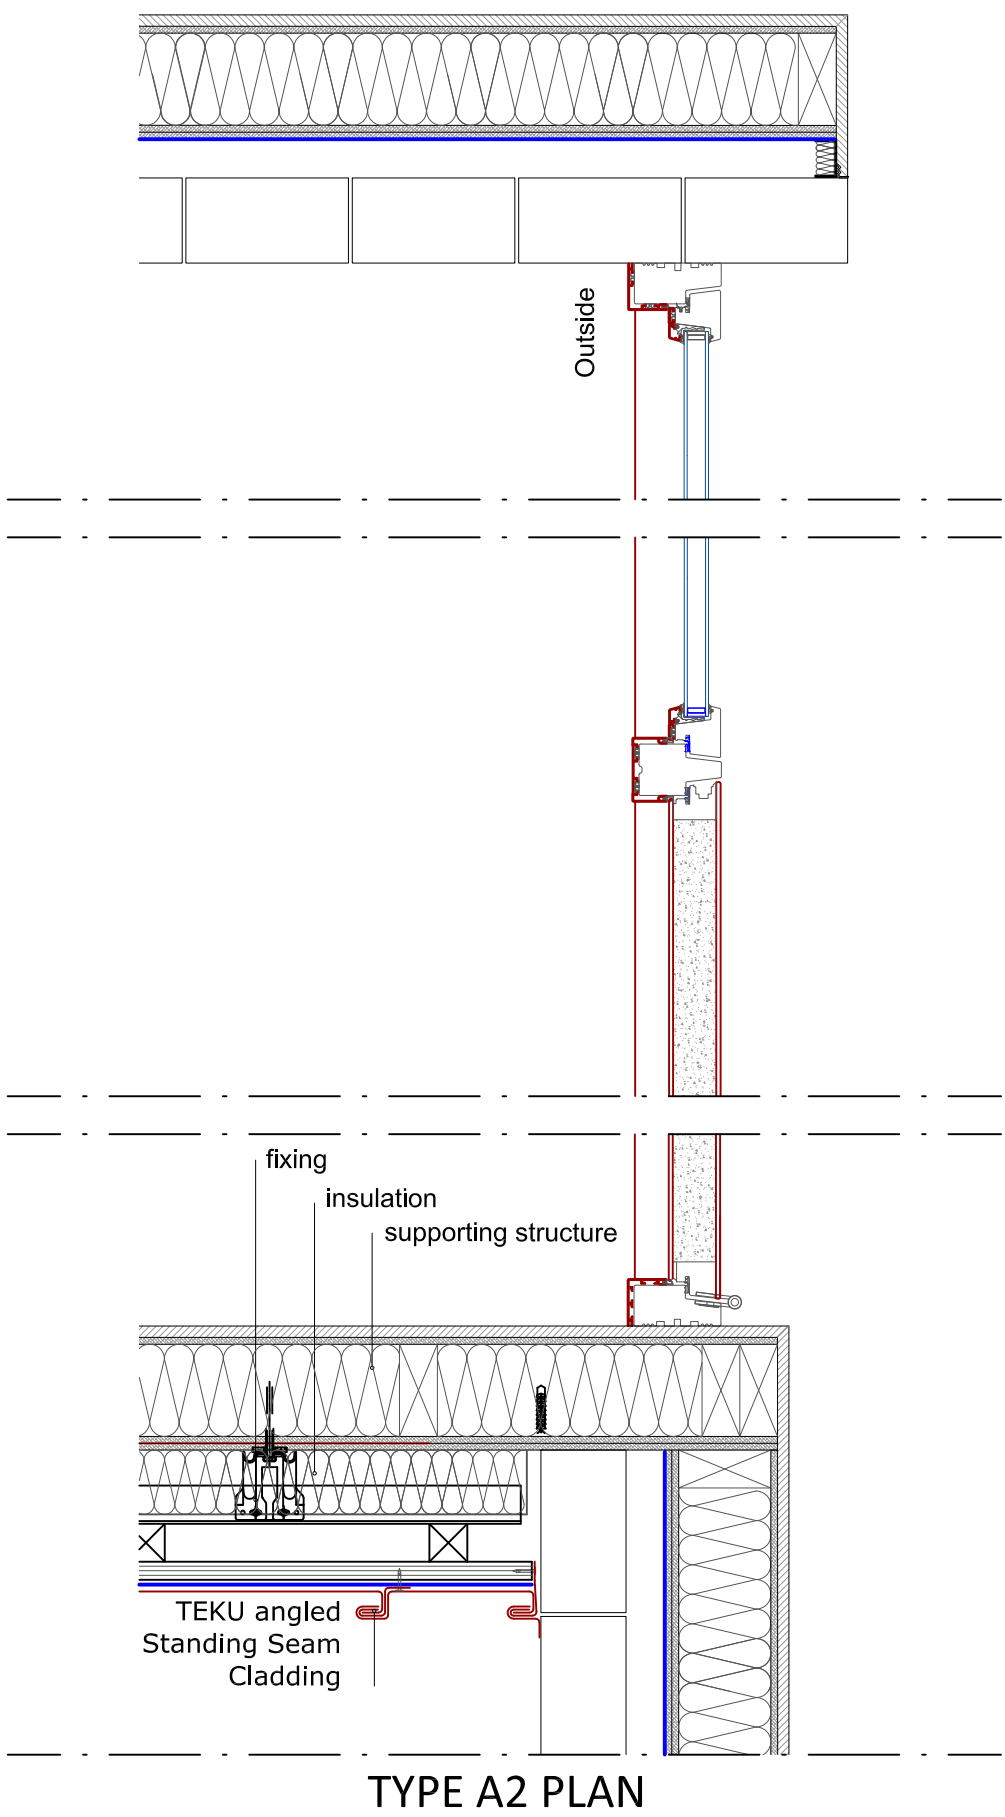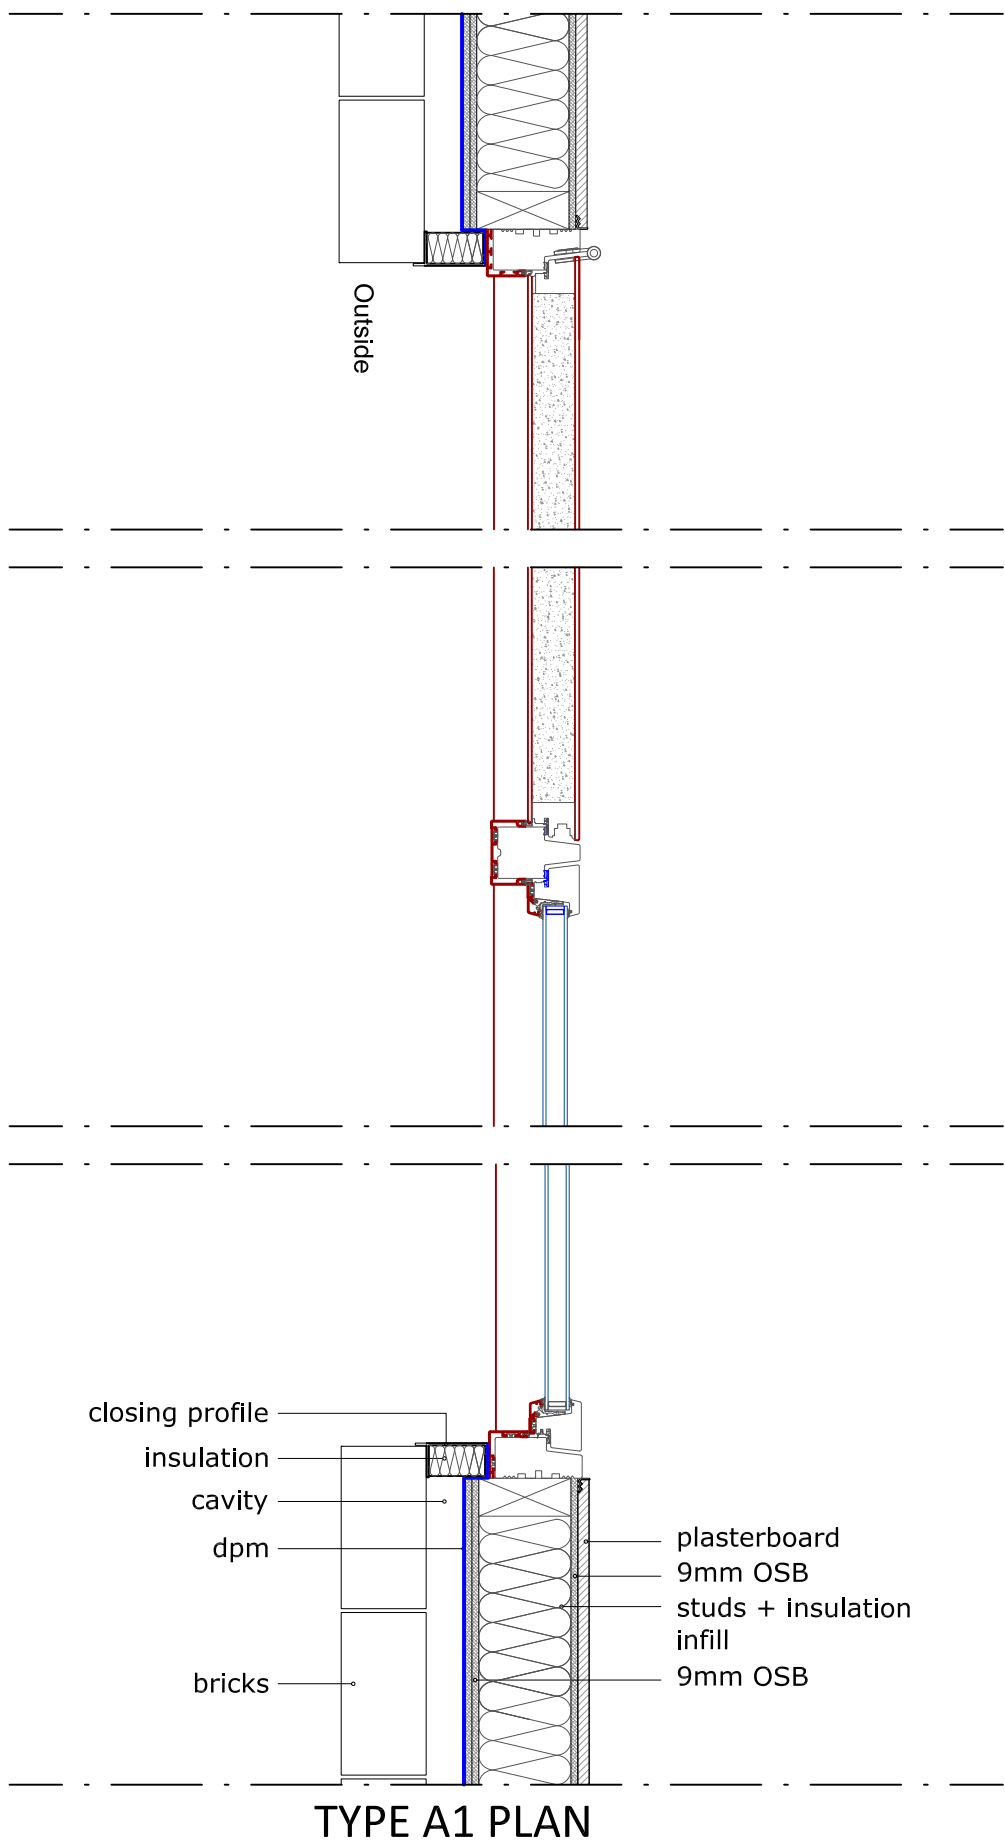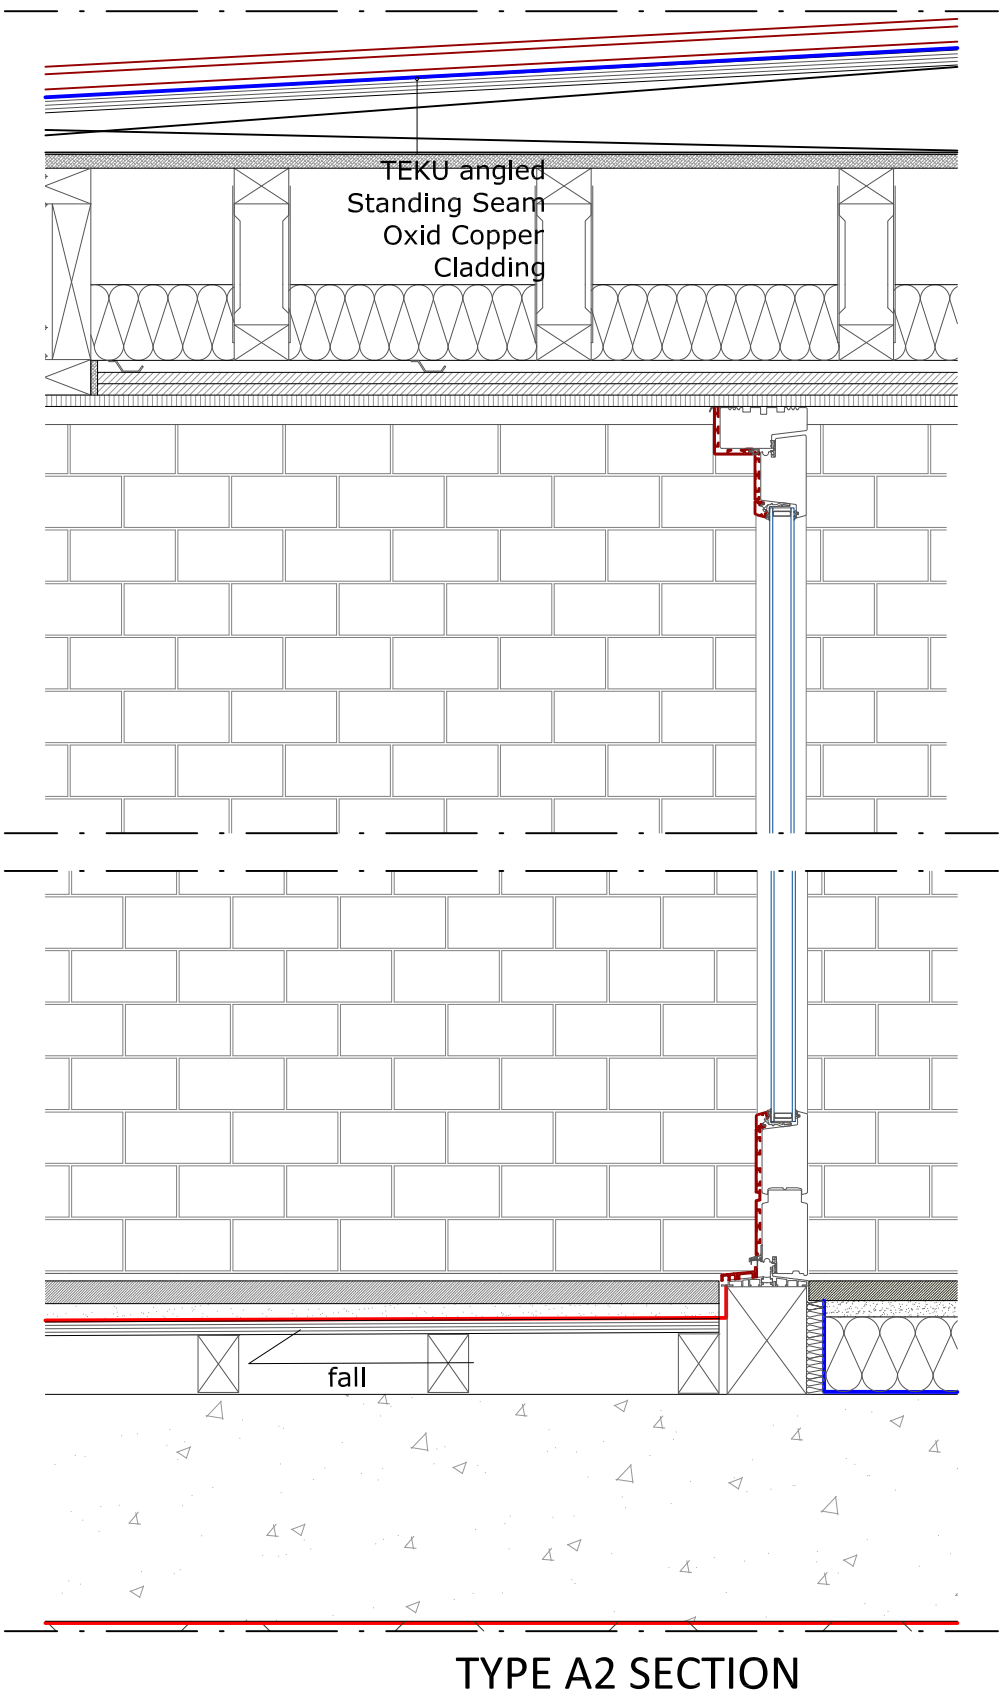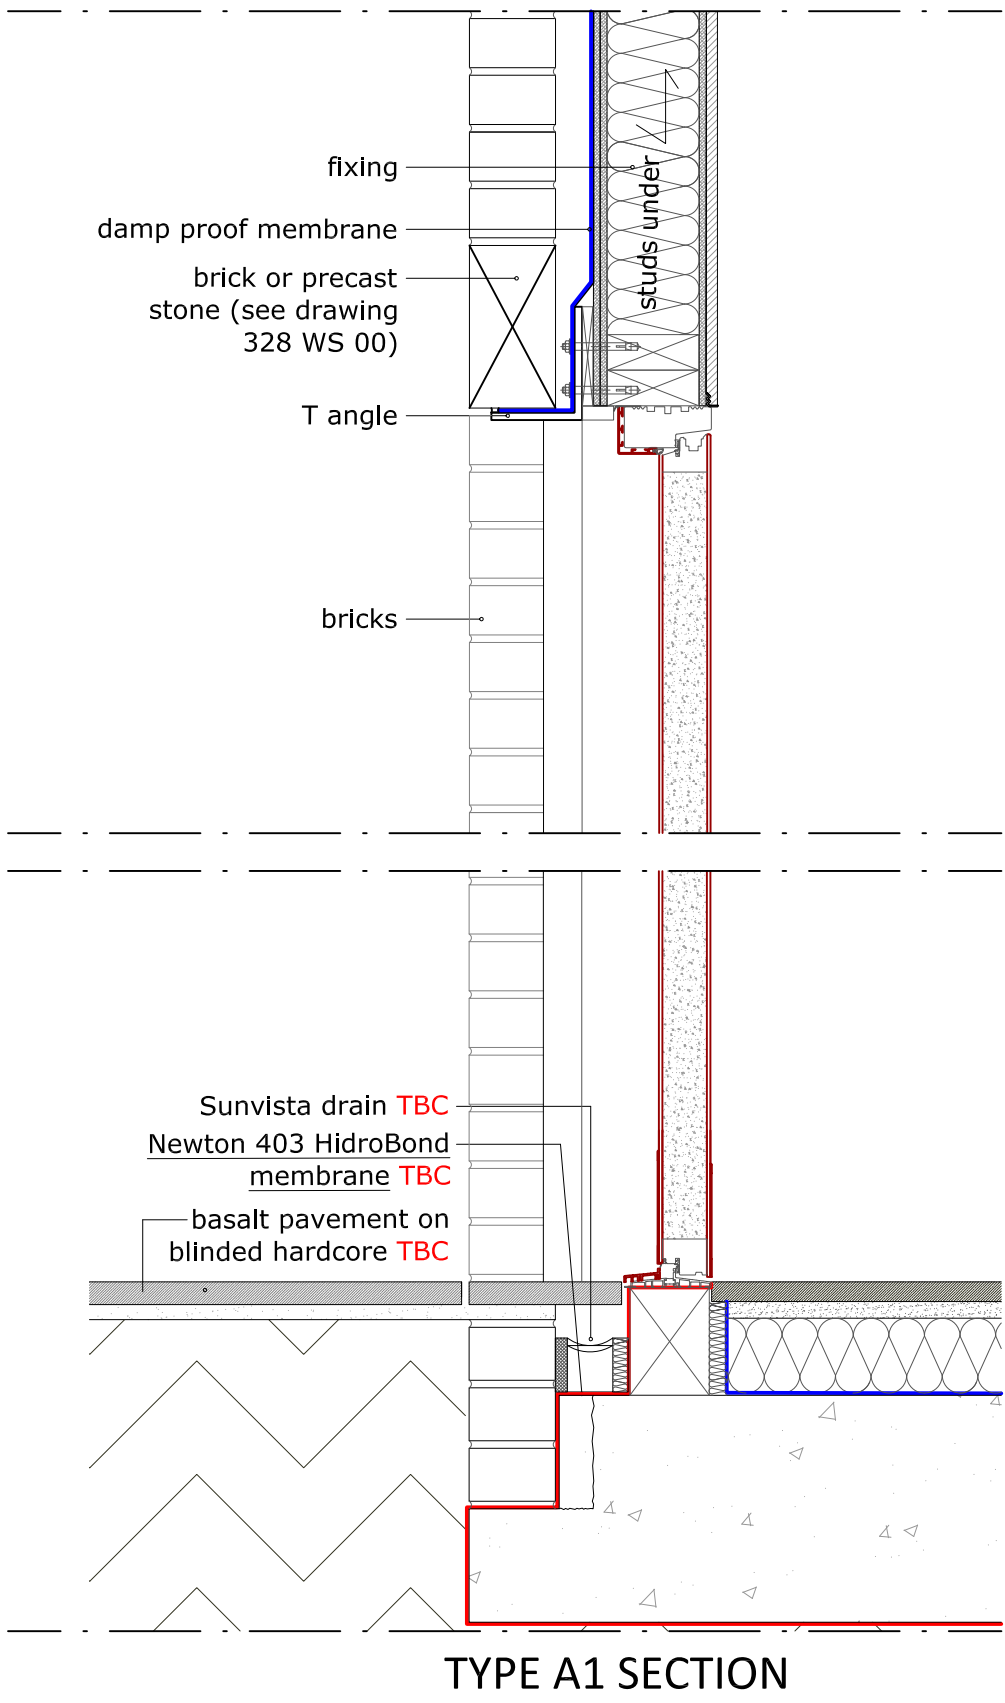

REVISIONS:	JOB TITLE: 51-53 Agar Grove	
	JOB NO.: 328	CLIENT: Helm
	DWG TITLE: Doors details	
	DWG NO.: 328 DS 02	DRAWN: AF
	SCALE: 1:10@A2	CHECKED: ---
	DATE: 2016_05_25	CAD FILE: 20160506 328_W_detail


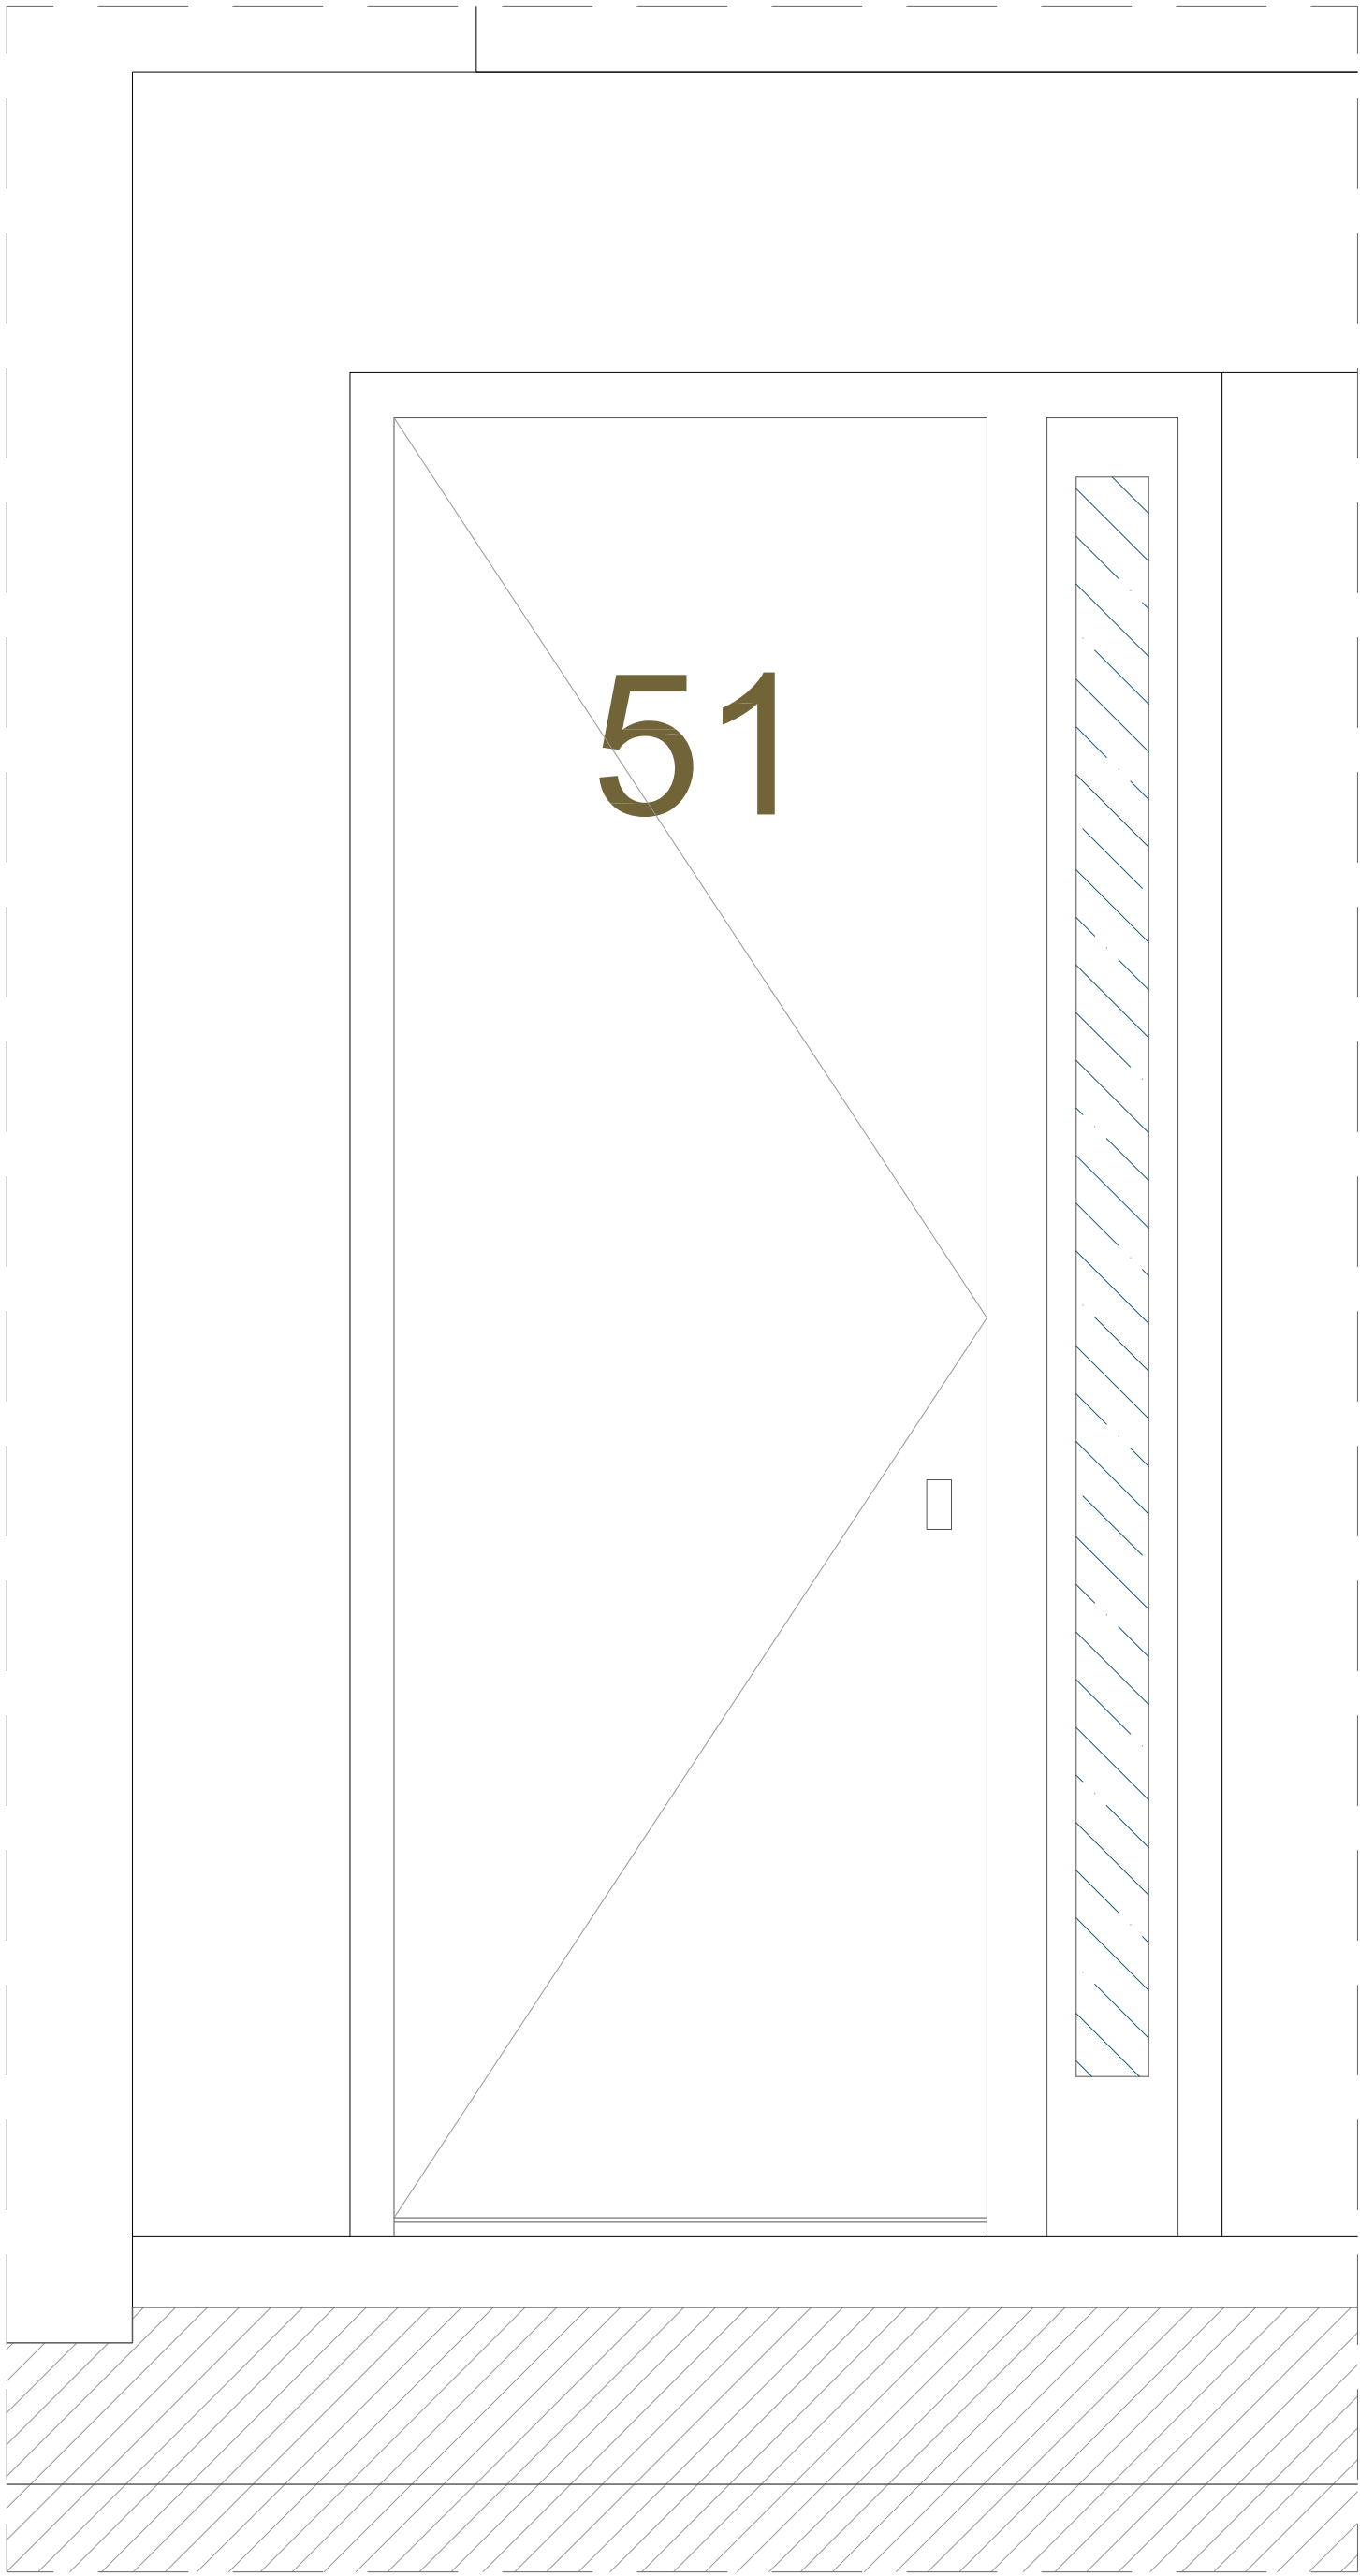


TYPE A2 ELEVATION

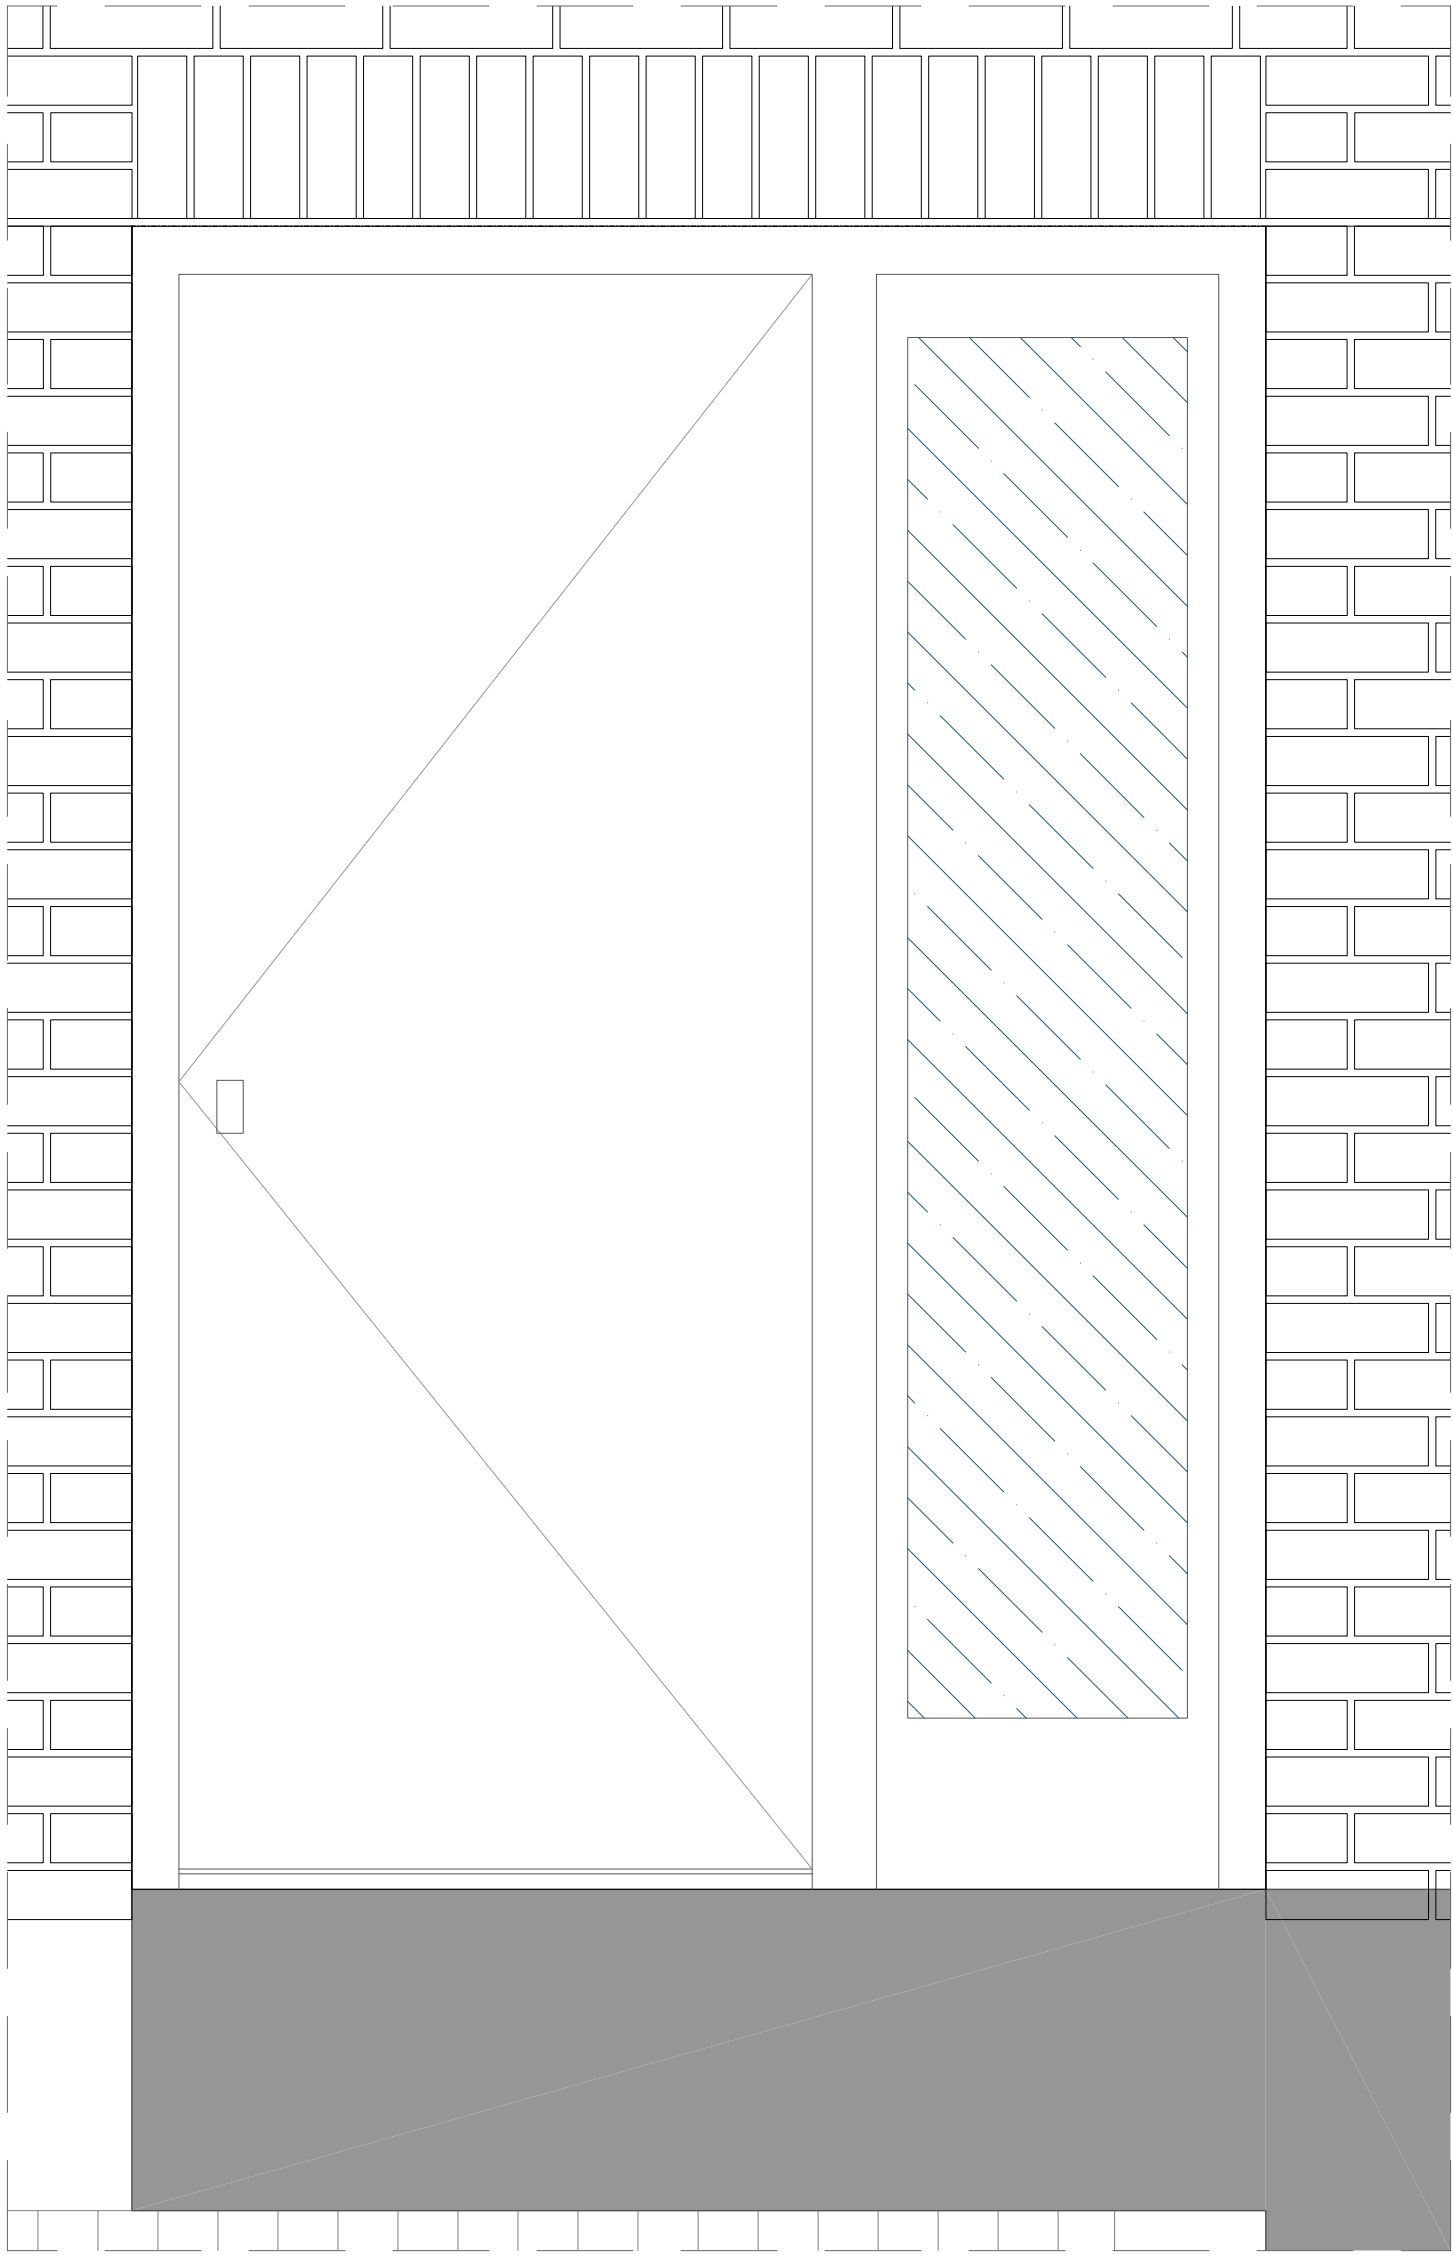


TYPE A1 ELEVATION

REVISIONS:	JOB TITLE: 51-53 Agar Grove		
	A.	JOB NO.: 328	CLIENT: Helm
	B.	DWG TITLE: Doors details	
	C.	DWG NO.: 328 DS 03	DRAWN: AF
	D.	SCALE: 1:10@A2	CHECKED: ---
	E.	DATE: 2016_05_25	CAD FILE: 20160506 328_W, detail

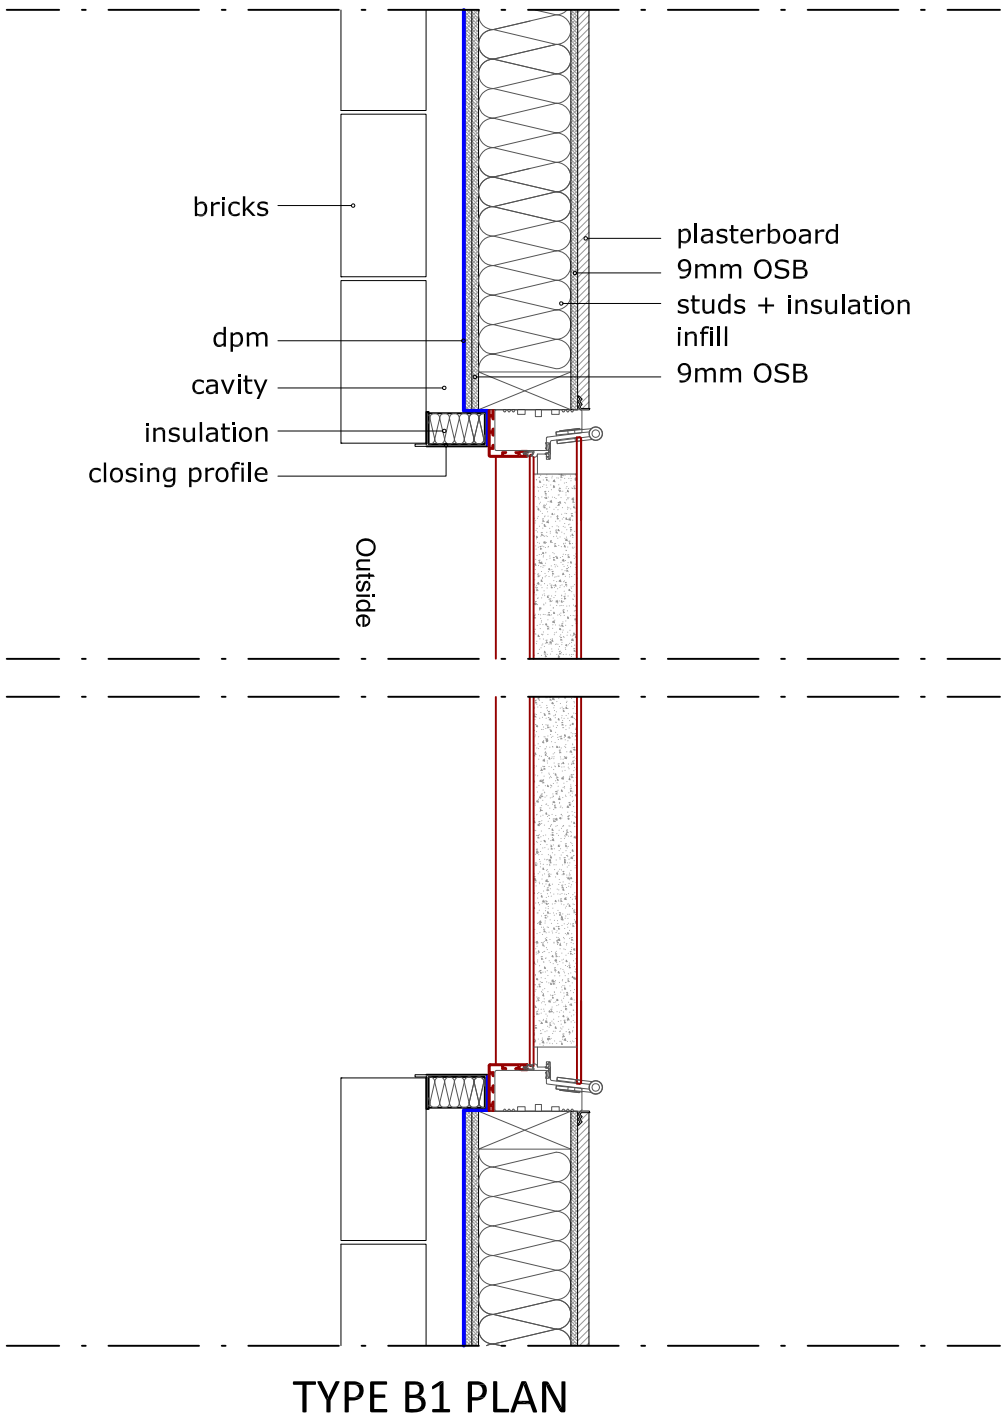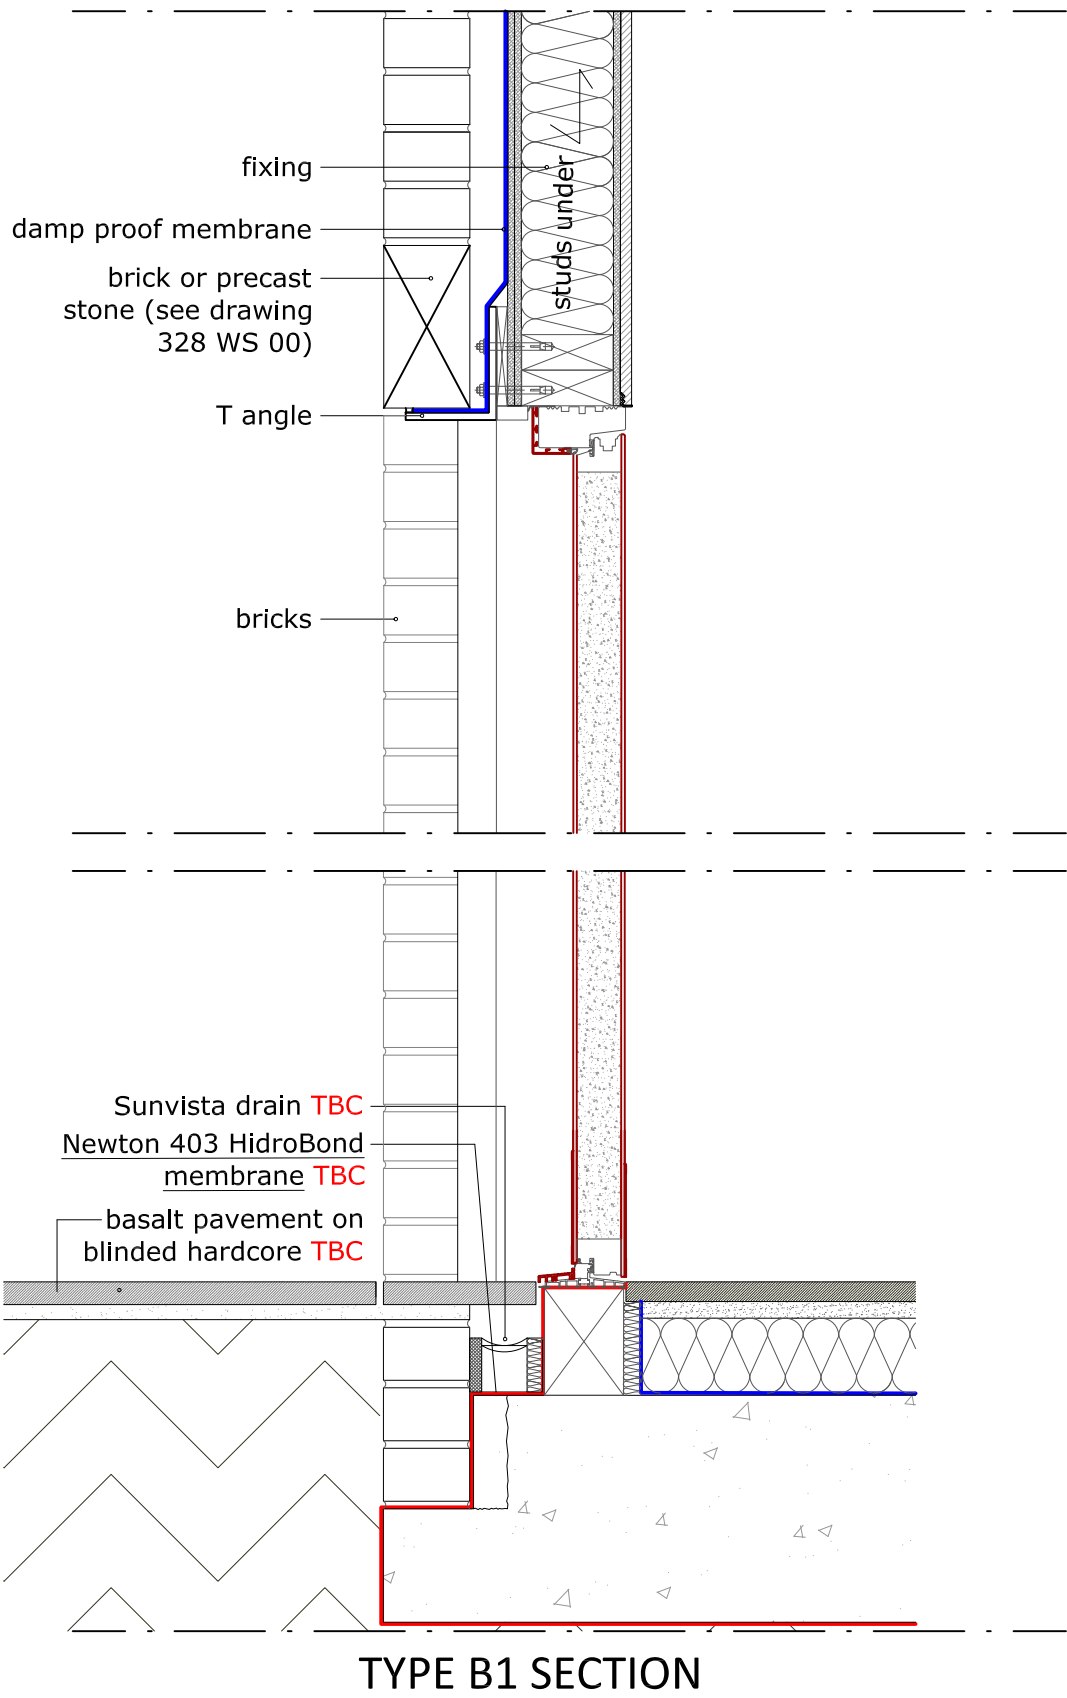

REVISIONS:	JOB TITLE: 51-53 Agar Grove	
A.	JOB NO.: 328	CLIENT: Helm
B.	DWG TITLE: Doors details	
C.	DWG NO.: 328 DS 04	DRAWN: AF
D.	SCALE: 1:10@A2	CHECKED: ---
E.	DATE: 2016_06_10	CAD FILE: 20160506 328_W_detail

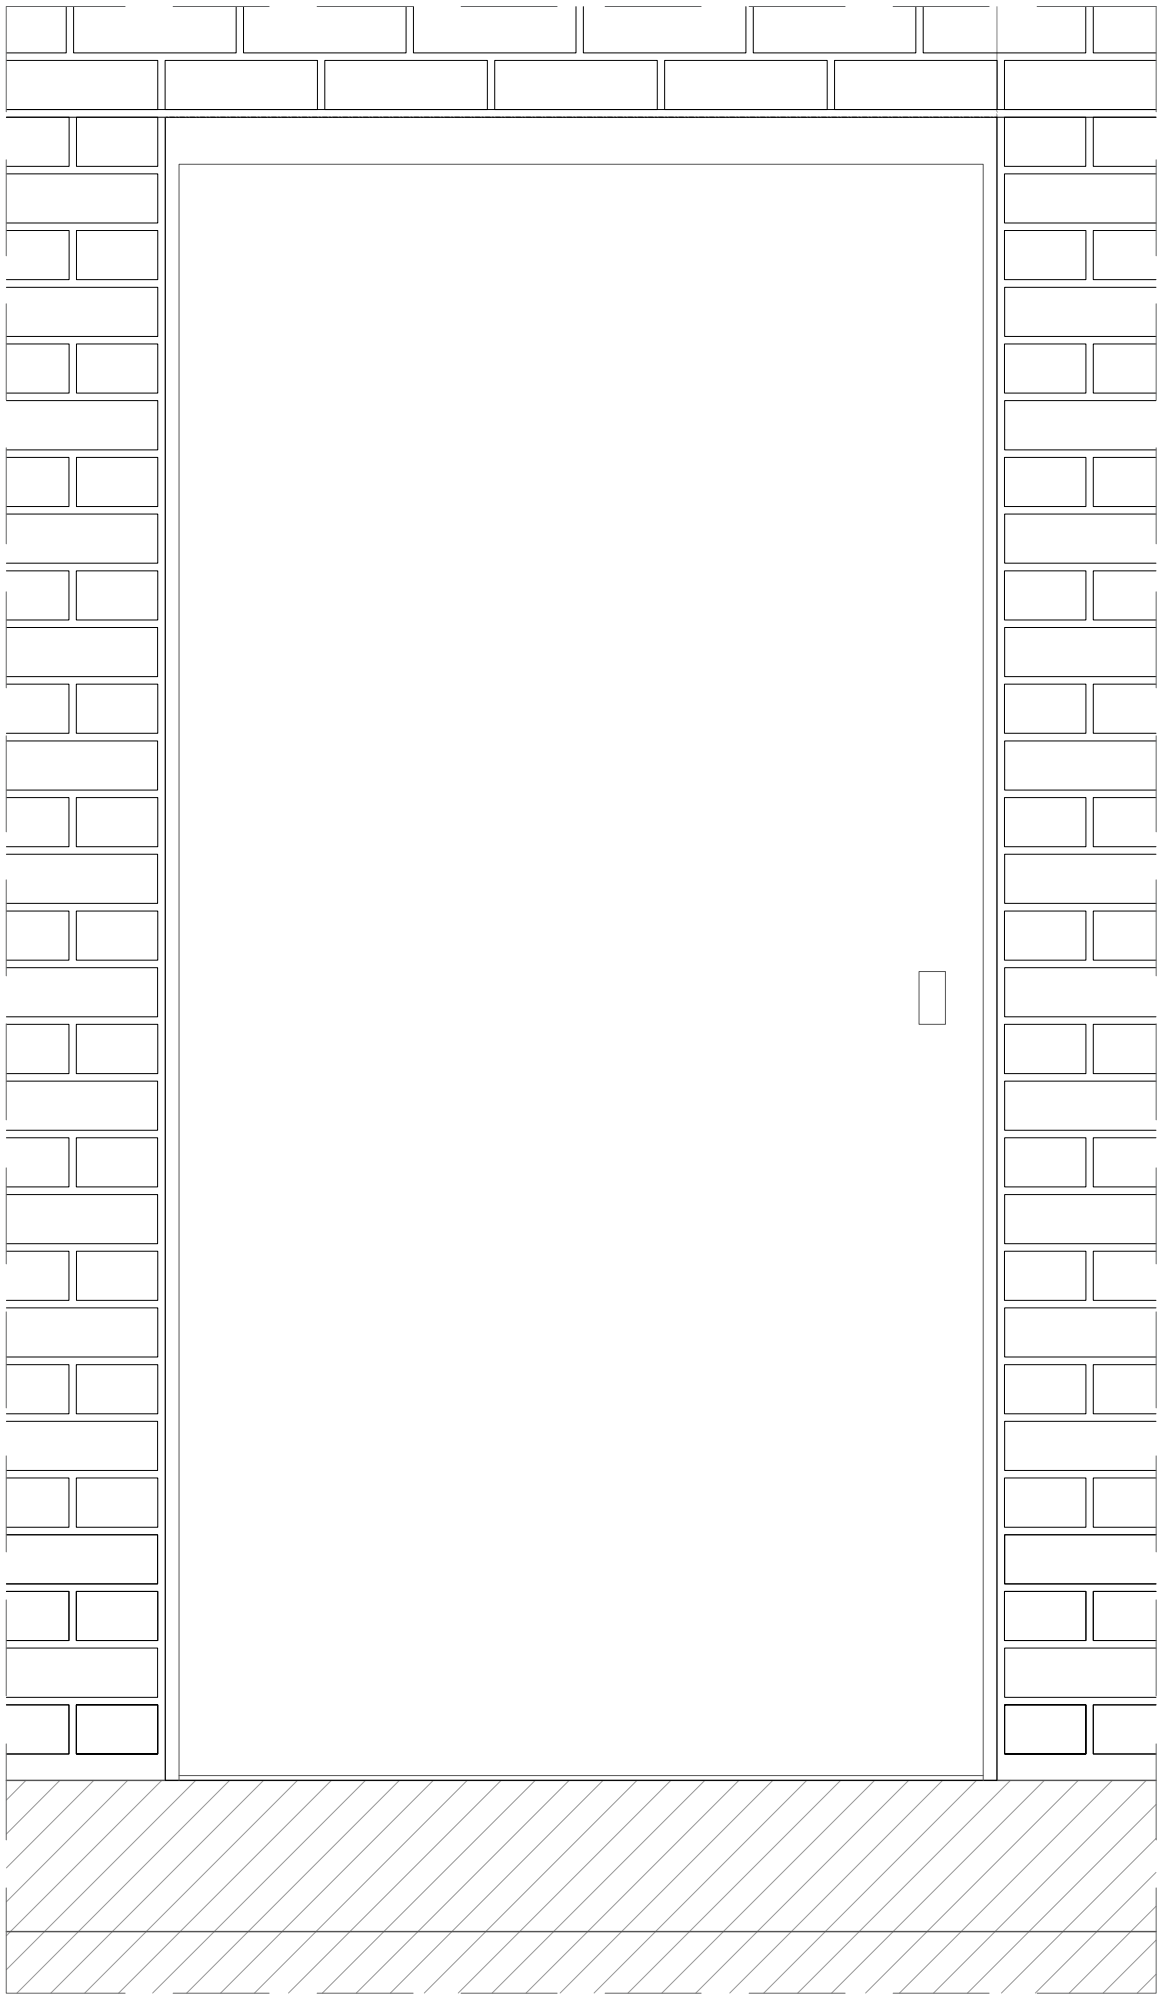

TYPE B1 ELEVATION

REVISIONS:		JOB TITLE: 51-53 Agar Grove	
A.		JOB NO.: 328	CLIENT: Helm
B.		DWG TITLE: Doors details	
C.		DWG NO.: 328 DS 05	DRAWN: AF
D.		SCALE: 1:10@A2	CHECKED: ---
E.		DATE: 2016_06_10	CAD FILE: 20160506 328_W, detail