



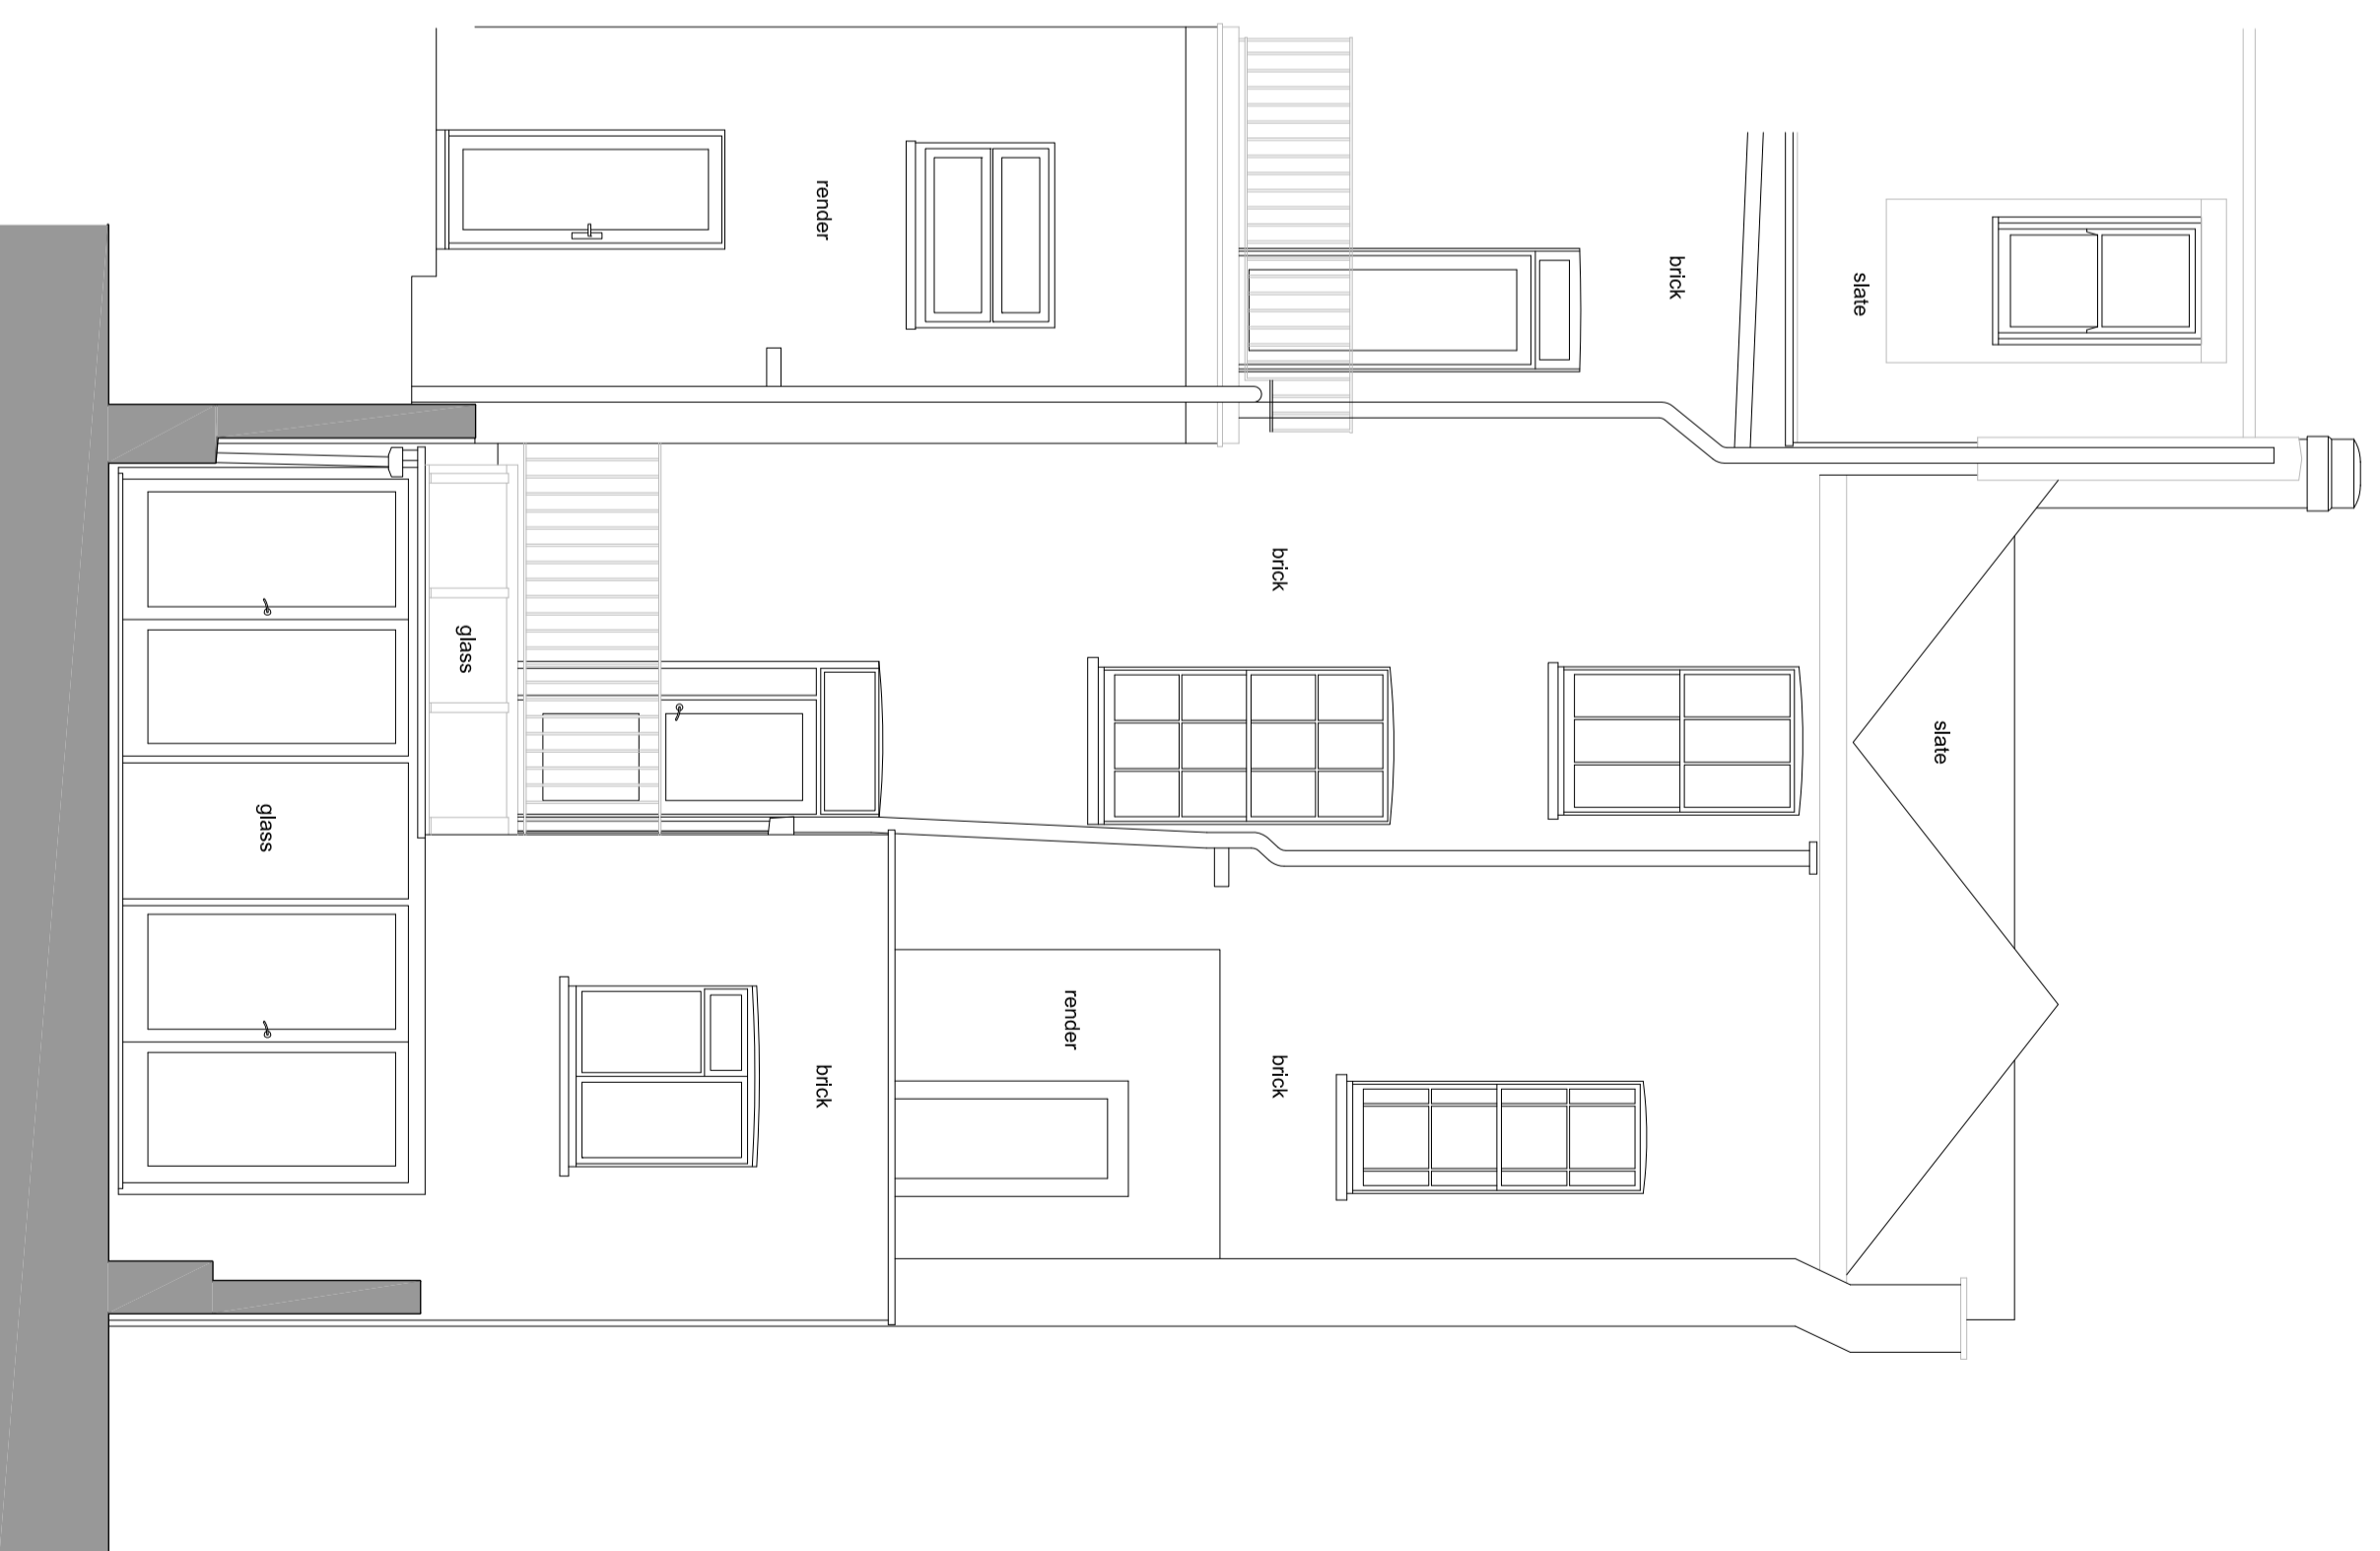

EXISTING FRONT ELEVATION

 

EXISTING REAR ELEVATION

NOT FOR CONSTRUCTION
THIS DRAWING IS FOR INFORMATION ONLY
AND IS SUBJECT TO PLANNING APPROVAL,
STATUTORY UNDERTAKER SEARCHERS, BUILDING
CONTROL APPROVAL AND DETAILED DESIGN
DEVELOPMENT
DESIGN AND LAYOUT TO BE ASSESSED BY A
STRUCTURAL ENGINEER TO ESTABLISH
FEASIBILITY

PLANNING

PROJECT
40A STRATFORD VILLAS,
LONDON NW1 9SG

TITLE
EXISTING FRONT & REAR
ELEVATIONS

SCALE DATE
1:50@A2 30.07.16

DRAWING NO. REVISION
101 A