


REVISIONS

13.09.16 REVISION A
SCALE BAR CORRECTED

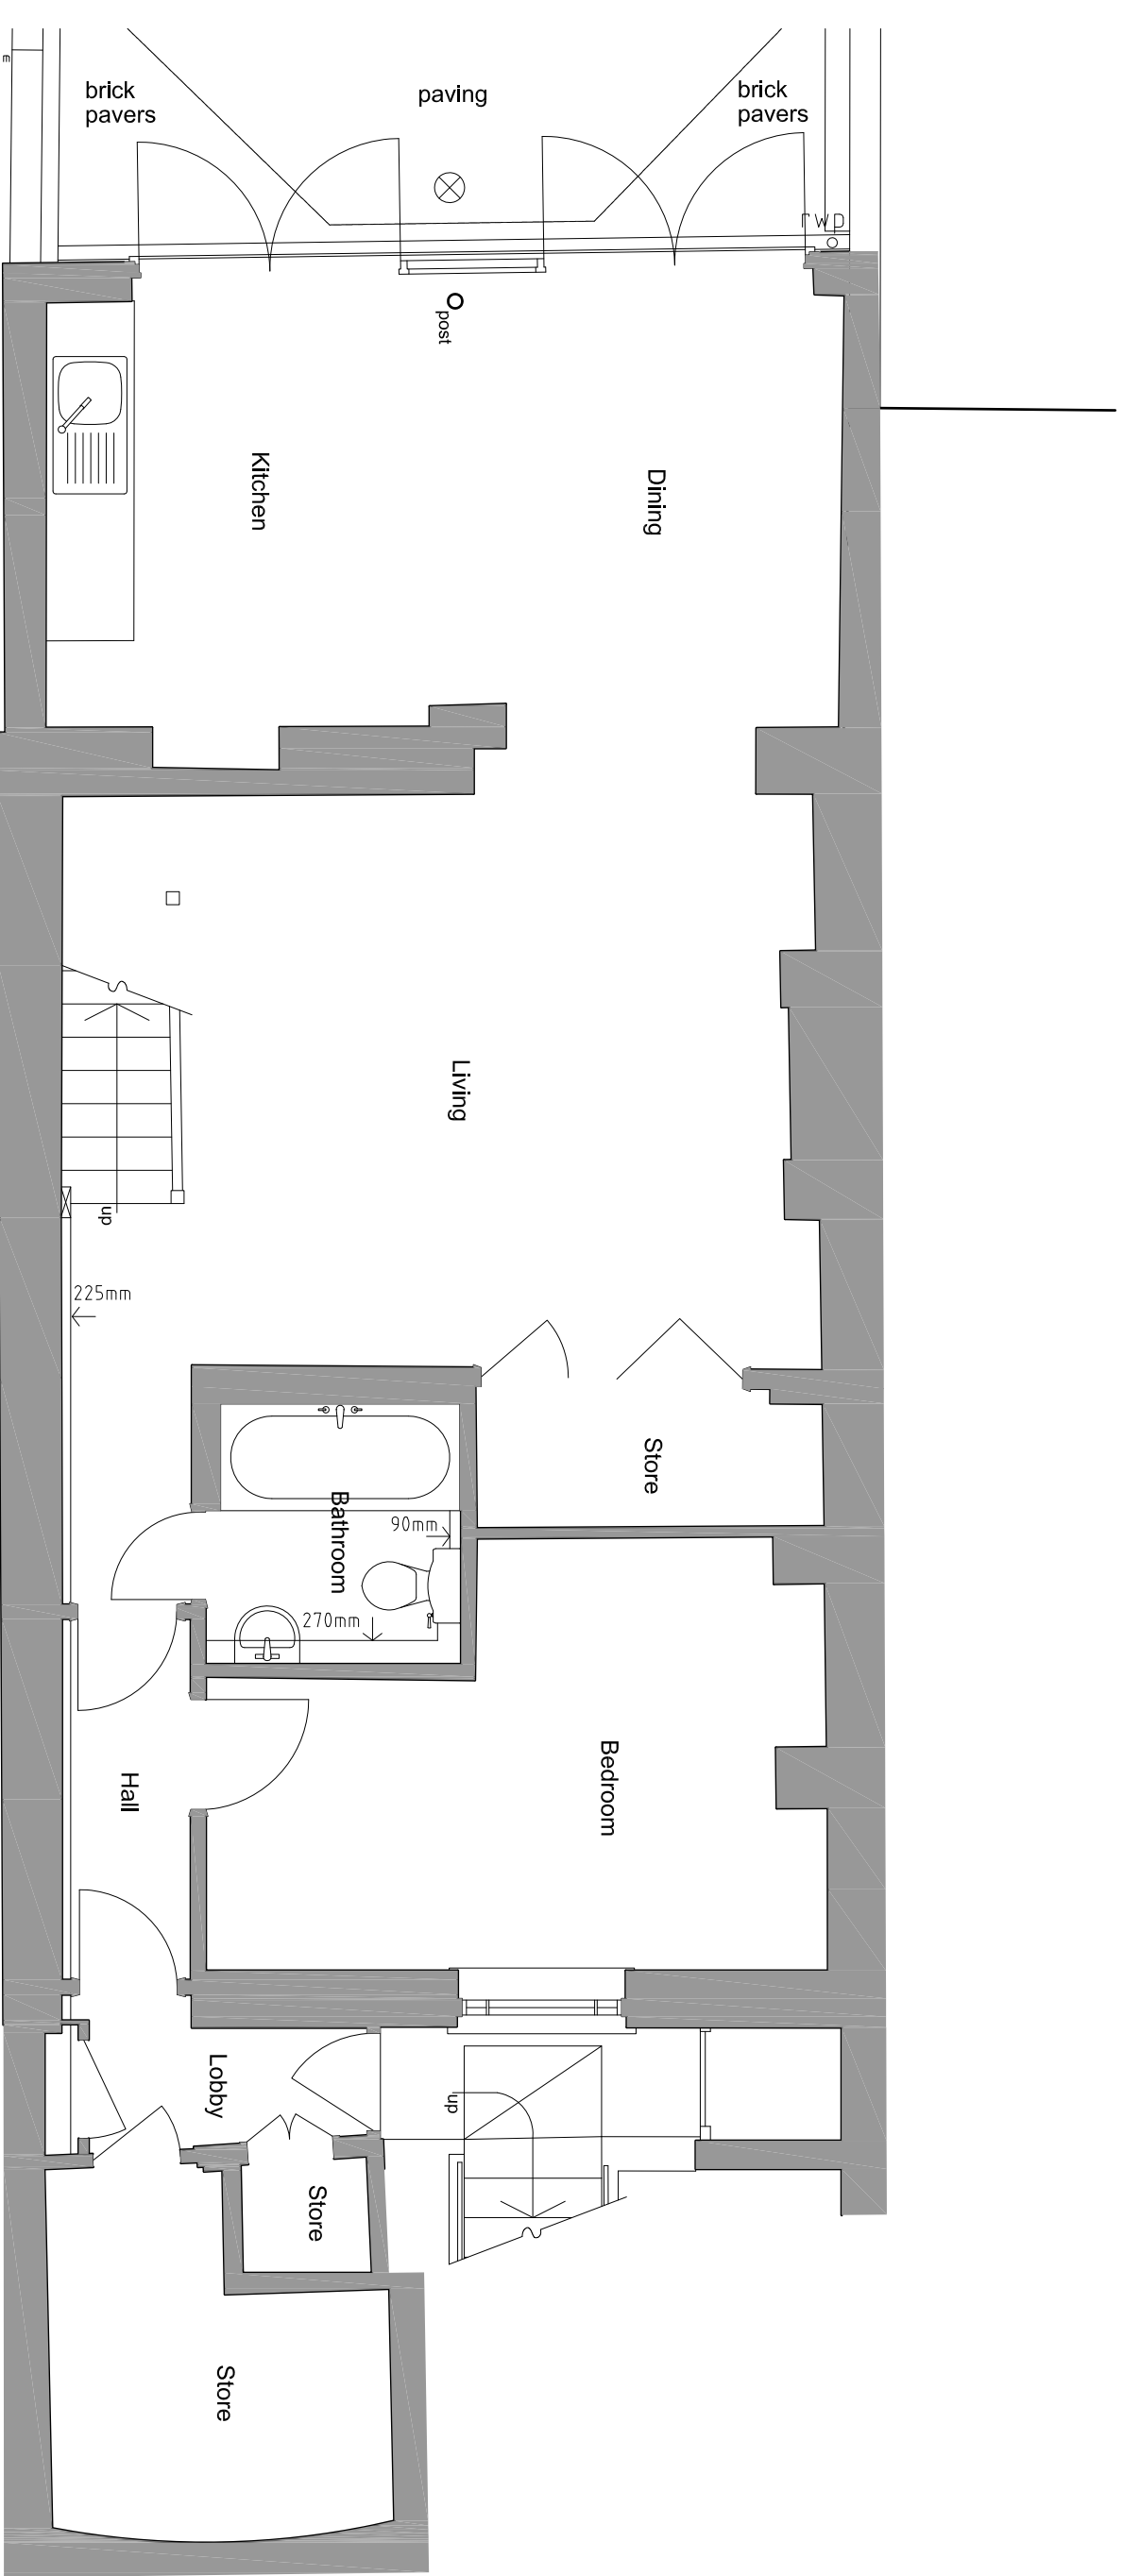

EXISTING LOWER GROUND FLOOR PLAN

NOT FOR CONSTRUCTION

THIS DRAWING IS FOR INFORMATION ONLY
AND IS SUBJECT TO PLANNING APPROVAL,
STATUTORY UNDERTAKER SEARCHERS, BUILDING
CONTROL APPROVAL AND DETAILED DESIGN
DEVELOPMENT

DESIGN AND LAYOUT TO BE ASSESSED BY A
STRUCTURAL ENGINEER TO ESTABLISH
FEASIBILITY

PLANNING

PROJECT
40A STRATFORD VILLAS,
LONDON NW1 9SG

TITLE
EXISTING LOWER GROUND
FLOOR PLAN

SCALE DATE
1:50@A3 30.07.16

DRAWING NO. REVISION
099 A