


NOTES

- All dimensions are in millimetres unless noted otherwise
- Not for construction unless otherwise shown
- When appropriate, this drawing to be read in conjunction with project specific Design Team Agreements, produced in accordance with requirements of Building Regulations, and any other relevant documents.
- The design shown on this drawing is the property of SDA and is not to be used or the drawing copied, communicated or disclosed, in whole or in part, except in accordance with a contract, licence or agreement in writing with SDA.

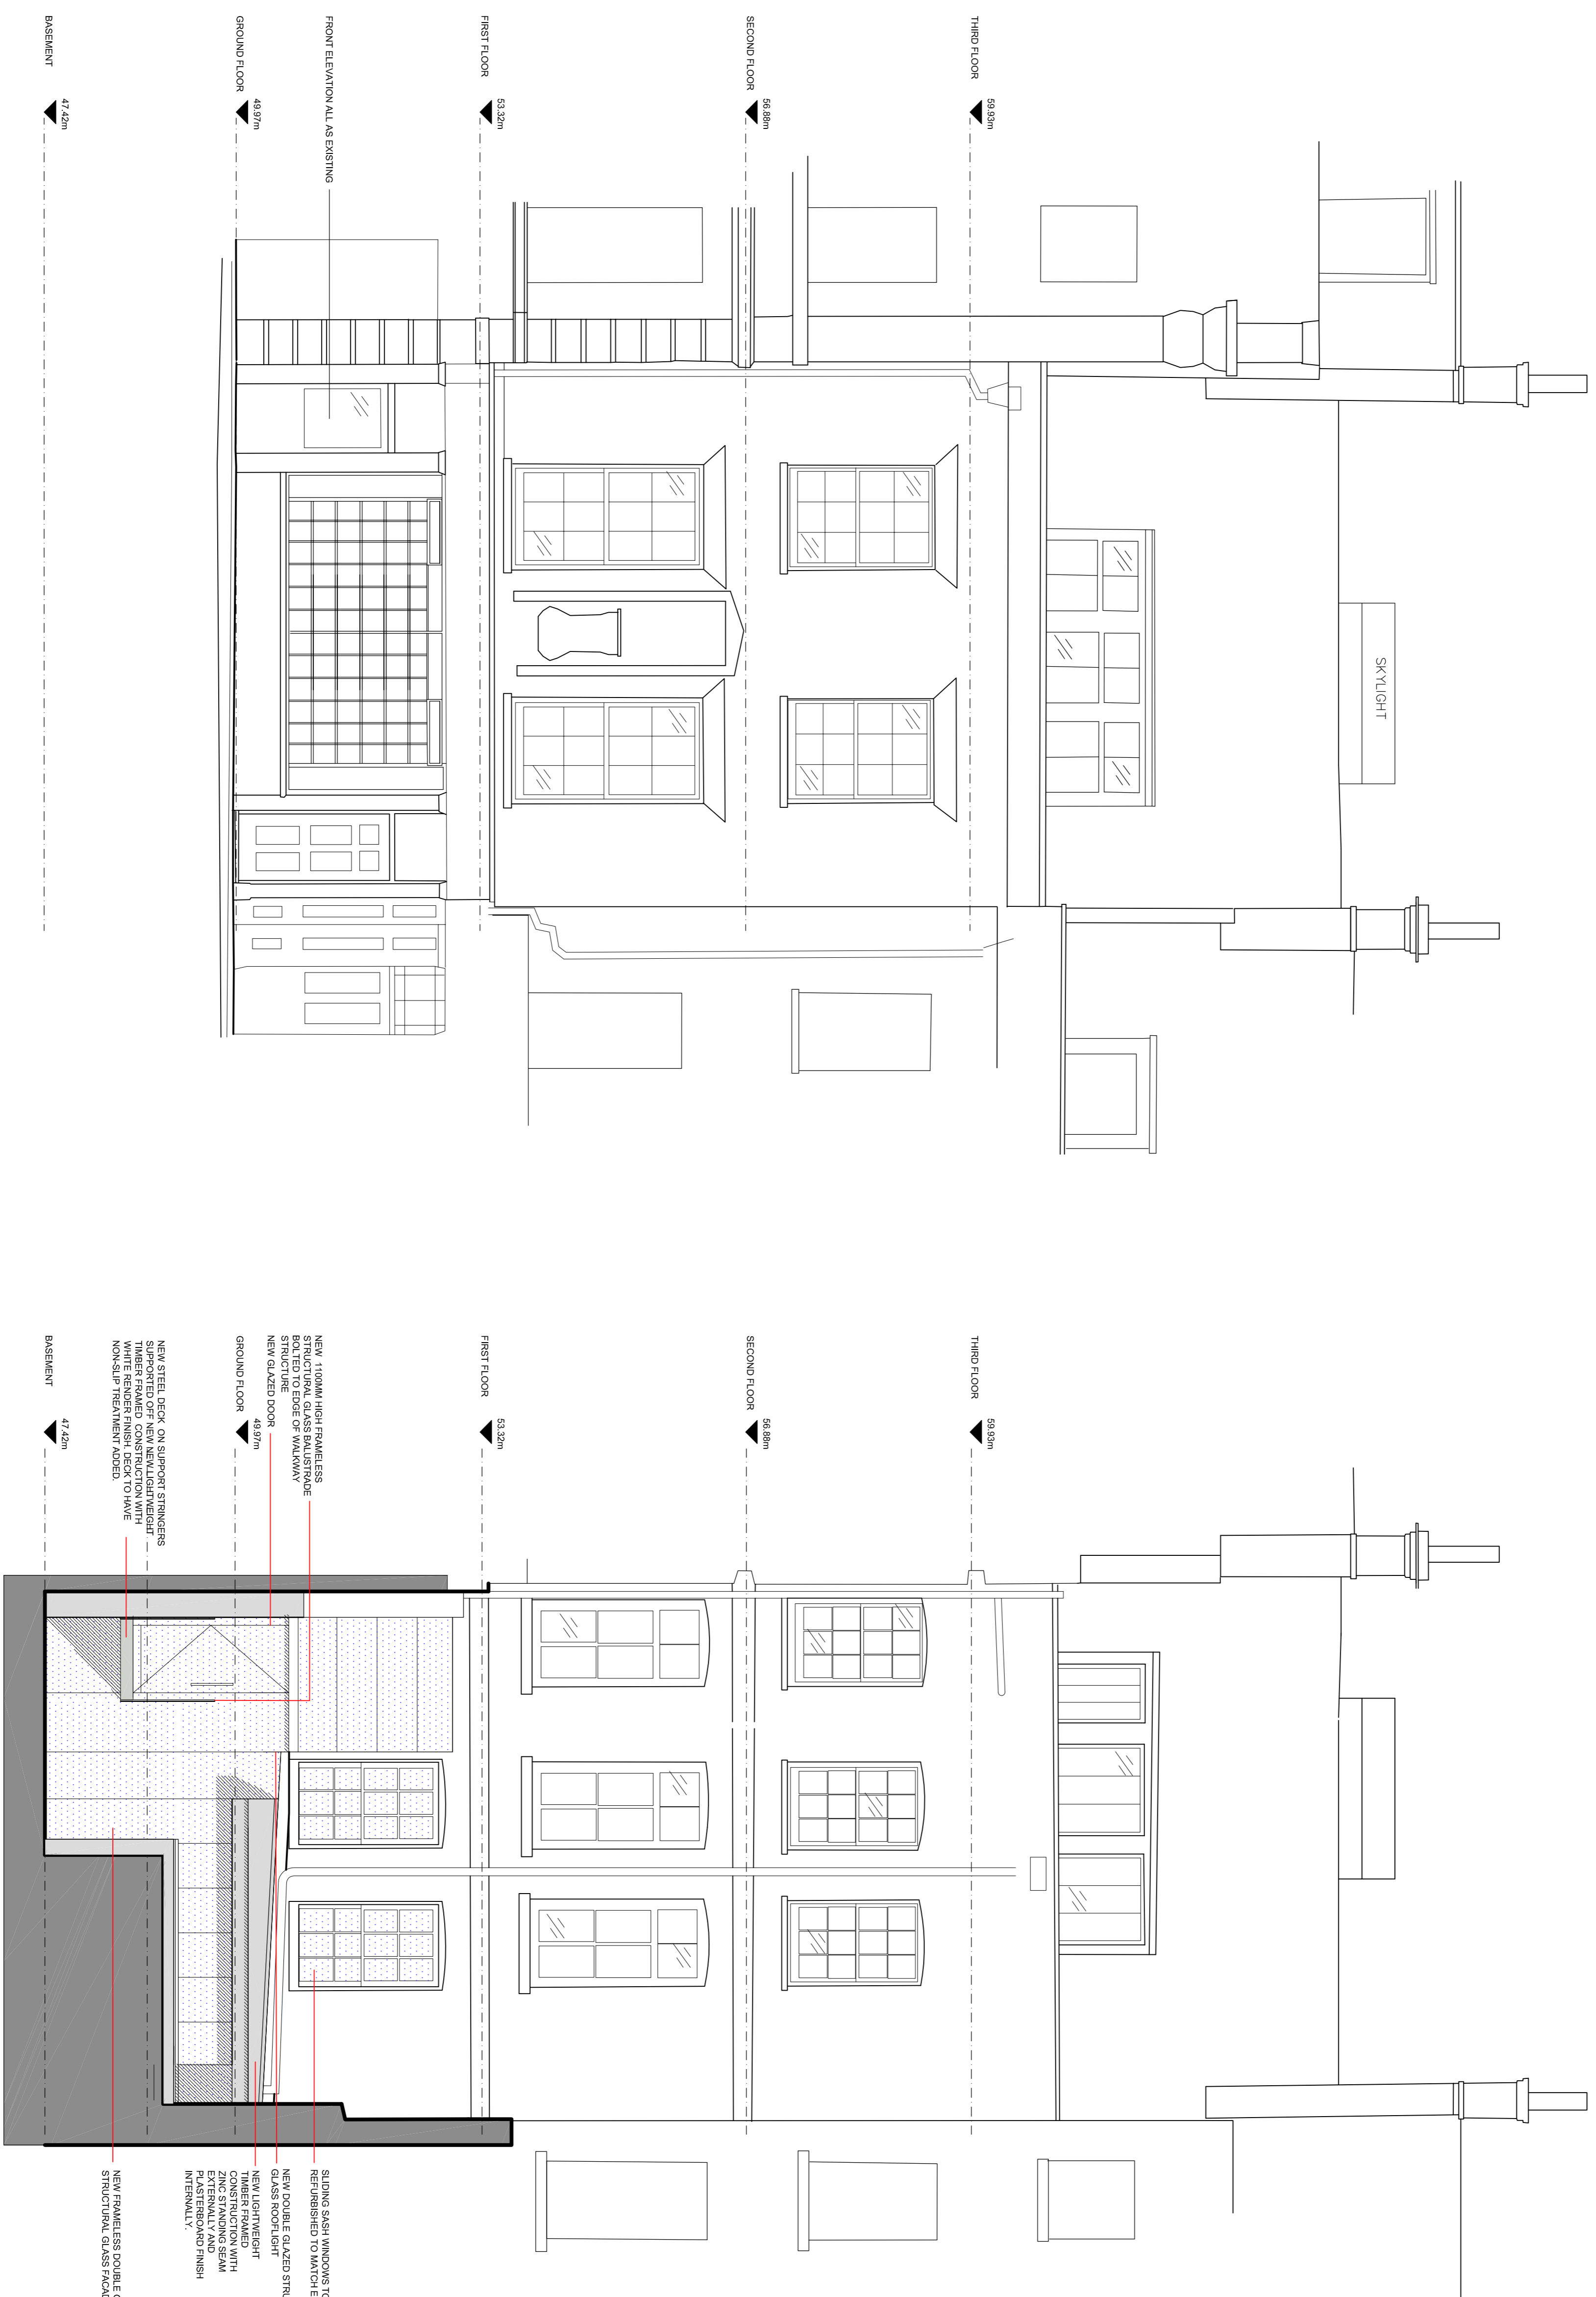

FRONT ELEVATION

REAR ELEVATION

| REV. | DATE | DESCRIPTION | BY | CHKD. |
|------|----------|---|-----|-------|
| E | 7.09.16 | Roof altered to Zinc Standing Seam Indefinite MF | | |
| D | 17.08.16 | PROPOSED EXTERNAL STAIRS OMITTED at 3 degree pitch. AC Units omitted. | RAF | MF |
| C | 29.06.16 | PROPOSED STAIR RELOCATED TO WITHIN EXISTING WALLS/STAIRS RETAINED. | RAF | MF |
| B | 02.03.16 | A.C.CONDENSERS RELOCATION SHOWN. | BC | BC |
| A | 17/11/15 | GENERAL UPDATES | MH | BC |

SDA ARCHITECTS & DESIGNERS

VICTORIA FOUNDRY MARSHALL STREET LEEDS LS11 9EH
 T: +44 (0)113 288 1000 F: +44 (0)113 288 1001
 E: info@sdapartnership.com www.sdapartnership.com
 LEEDS LONDON CALIFORNIA

PROJECT
ARTEMIDE SHOWROOM
106 GREAT RUSSELL STREET
LONDON
WC1B 3NB

TITLE
PROPOSED ELEVATIONS

| STAGE | DWG No. | REV. |
|----------------|-------------------------|------|
| PLANNING | AAV0073 | E |
| | AAV0073 | |
| | AAV0073 | |
| | AAV0073 | |
| SCALE | 1:50 @ A1 | |
| DATE | OCT, 2015 | |
| DRAWN | MC | |
| CHECKED | BC | |
| BSI REGISTERED | UKAS QUALITY MANAGEMENT | |
| | FS 90715 | |