


REVISIONS		
Rev.	Date	By

Rev. Date By

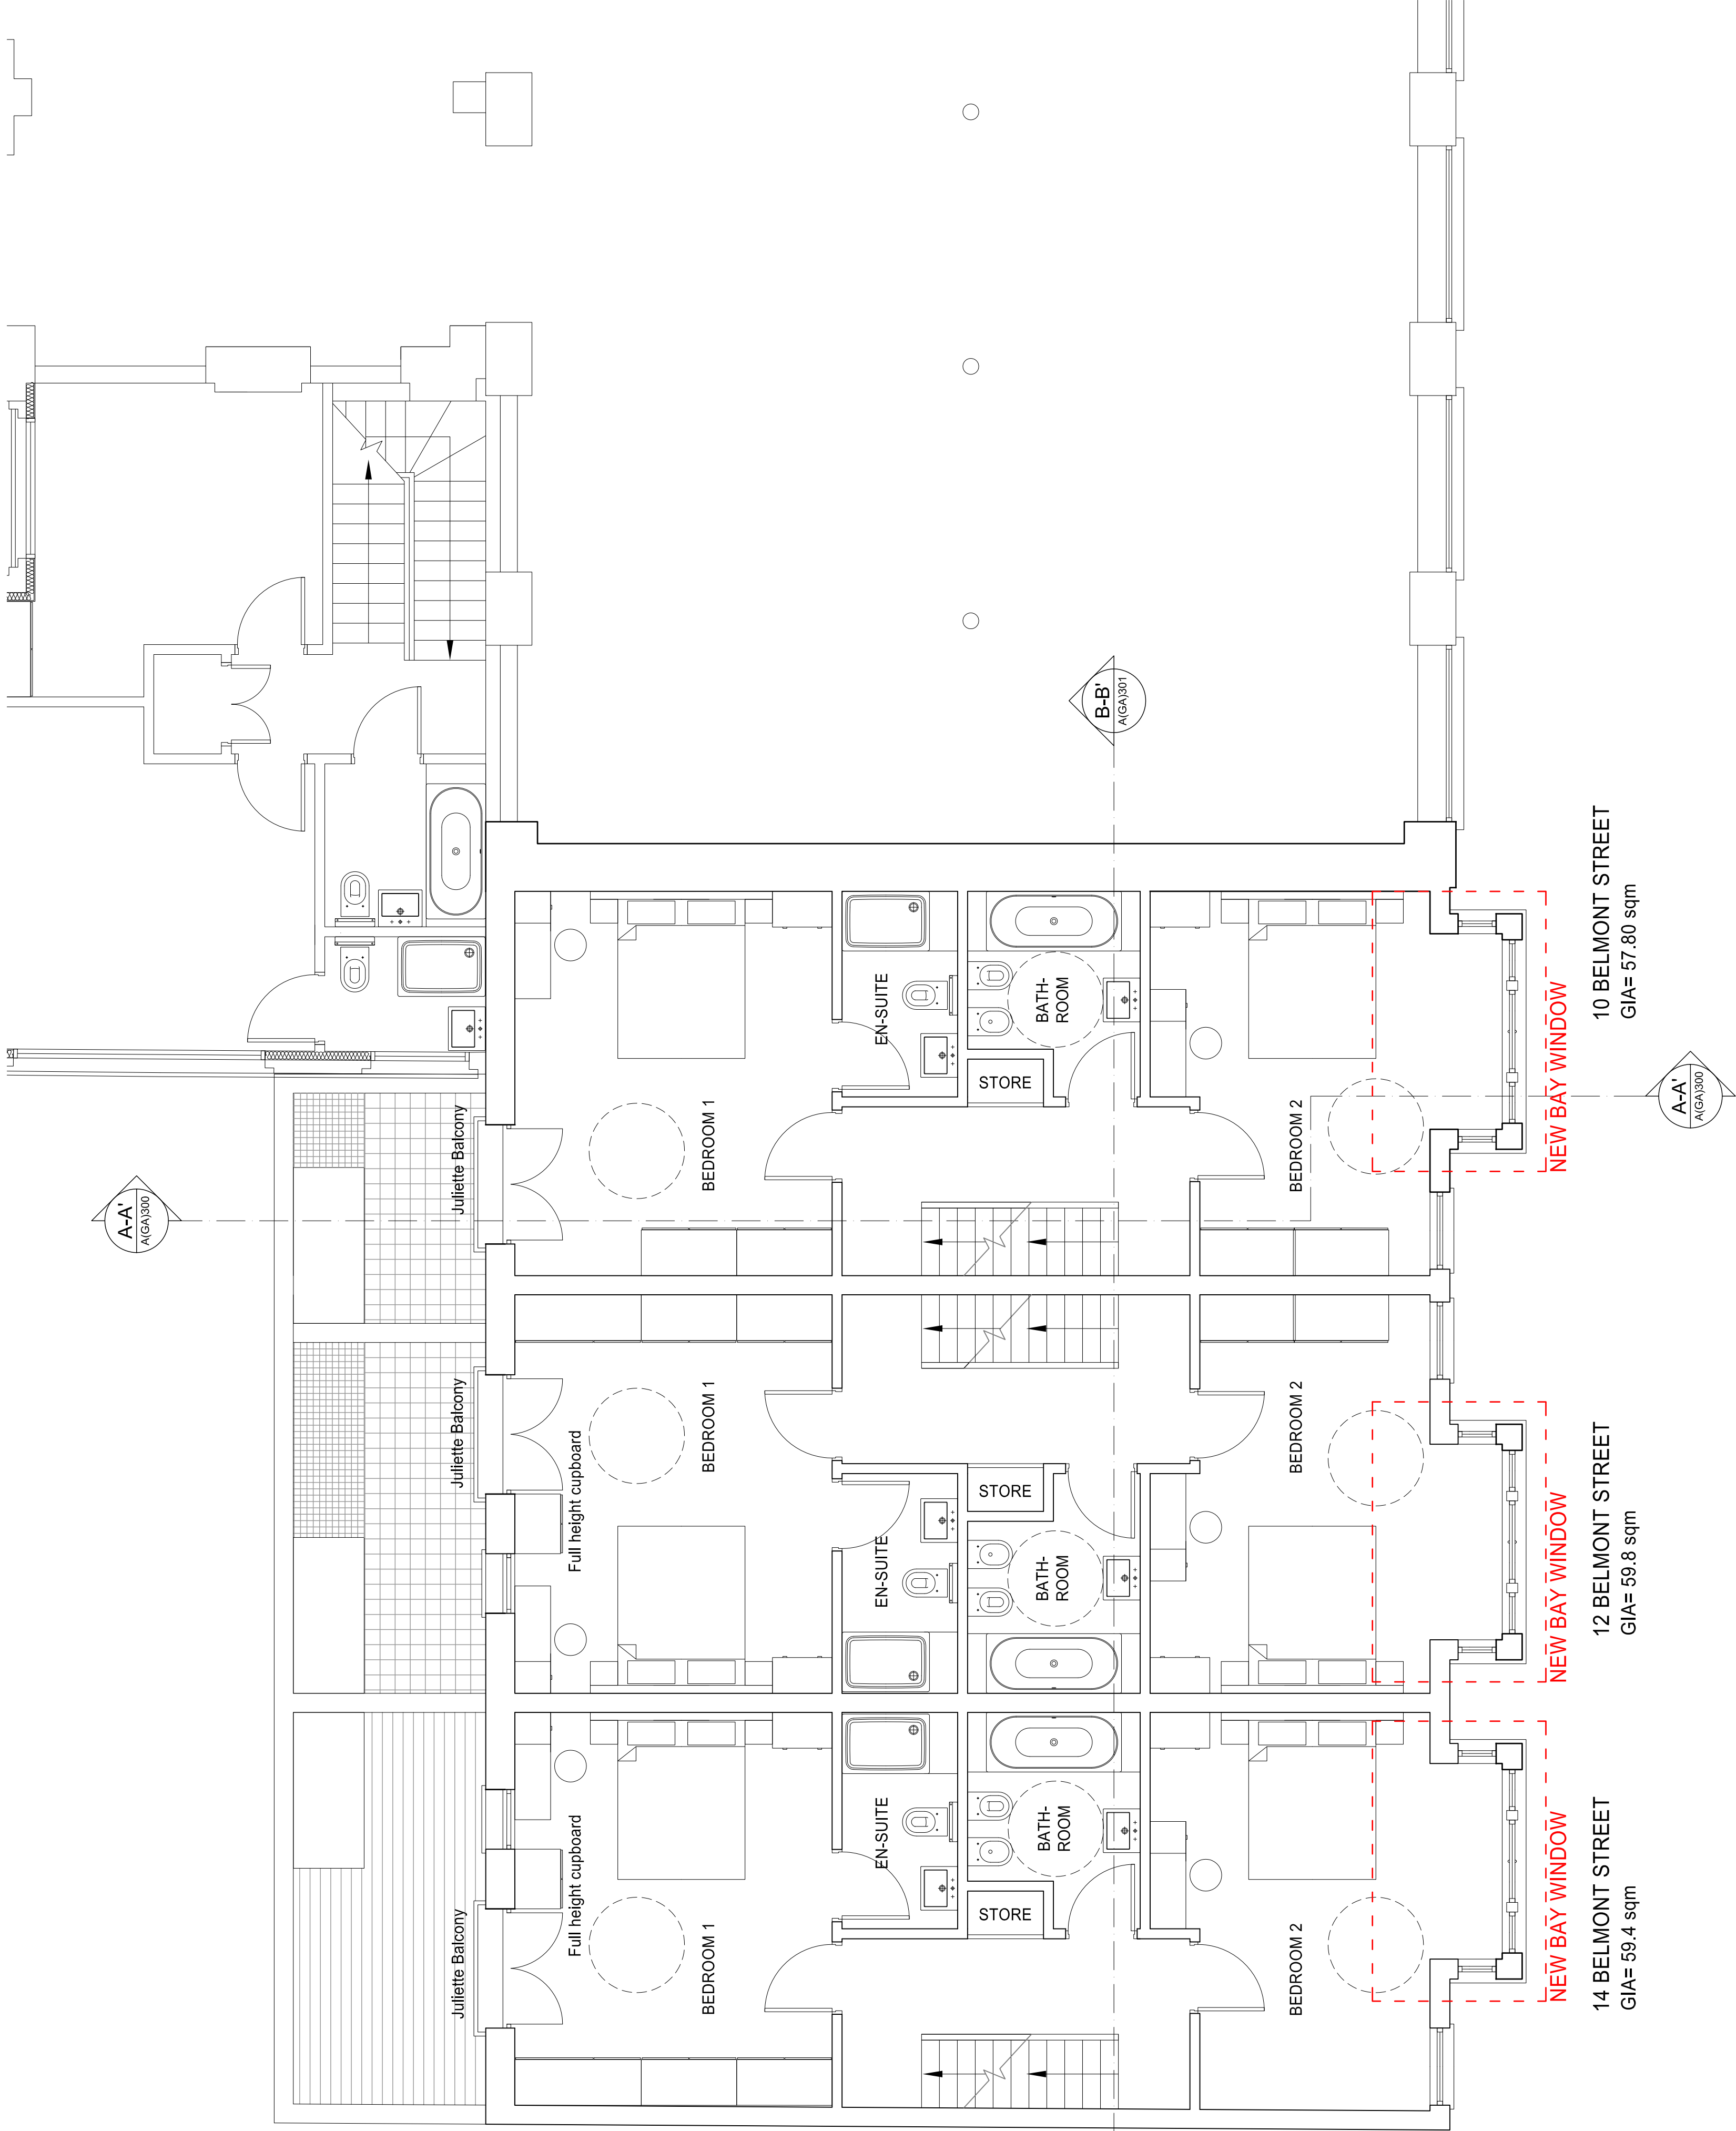


PROPOSED FIRST FLOOR

PLANNING APPLICATION

ALL DIMENSIONS TO BE CHECKED ON SITE
WORK TO PREPARED DIMENSIONS ONLY
REWORKING DIMENSIONS TO BE CORRECT
AT ONCE BEFORE PROCEEDING

Contemporary Design Solutions

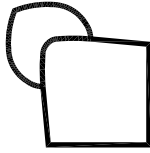

46 Great Marlborough Street
W1F 7JN
London
Telephone: 020 7464 6000 Fax: 020 7464 4044

Client

WARMHAZE LTD

Project Title

New Bay Windows
10-14 Belmont Street, LONDON NW1

Drawing Title

Proposed First Floor Plan

Scale: 1:50@A1, 1:100@A3 Date: SEPTEMBER 2016
Drawn: LV Checked:
Drawing No. 160910-A(GA)110 Rev:

