


REVISIONS		
Rev.	Date	By

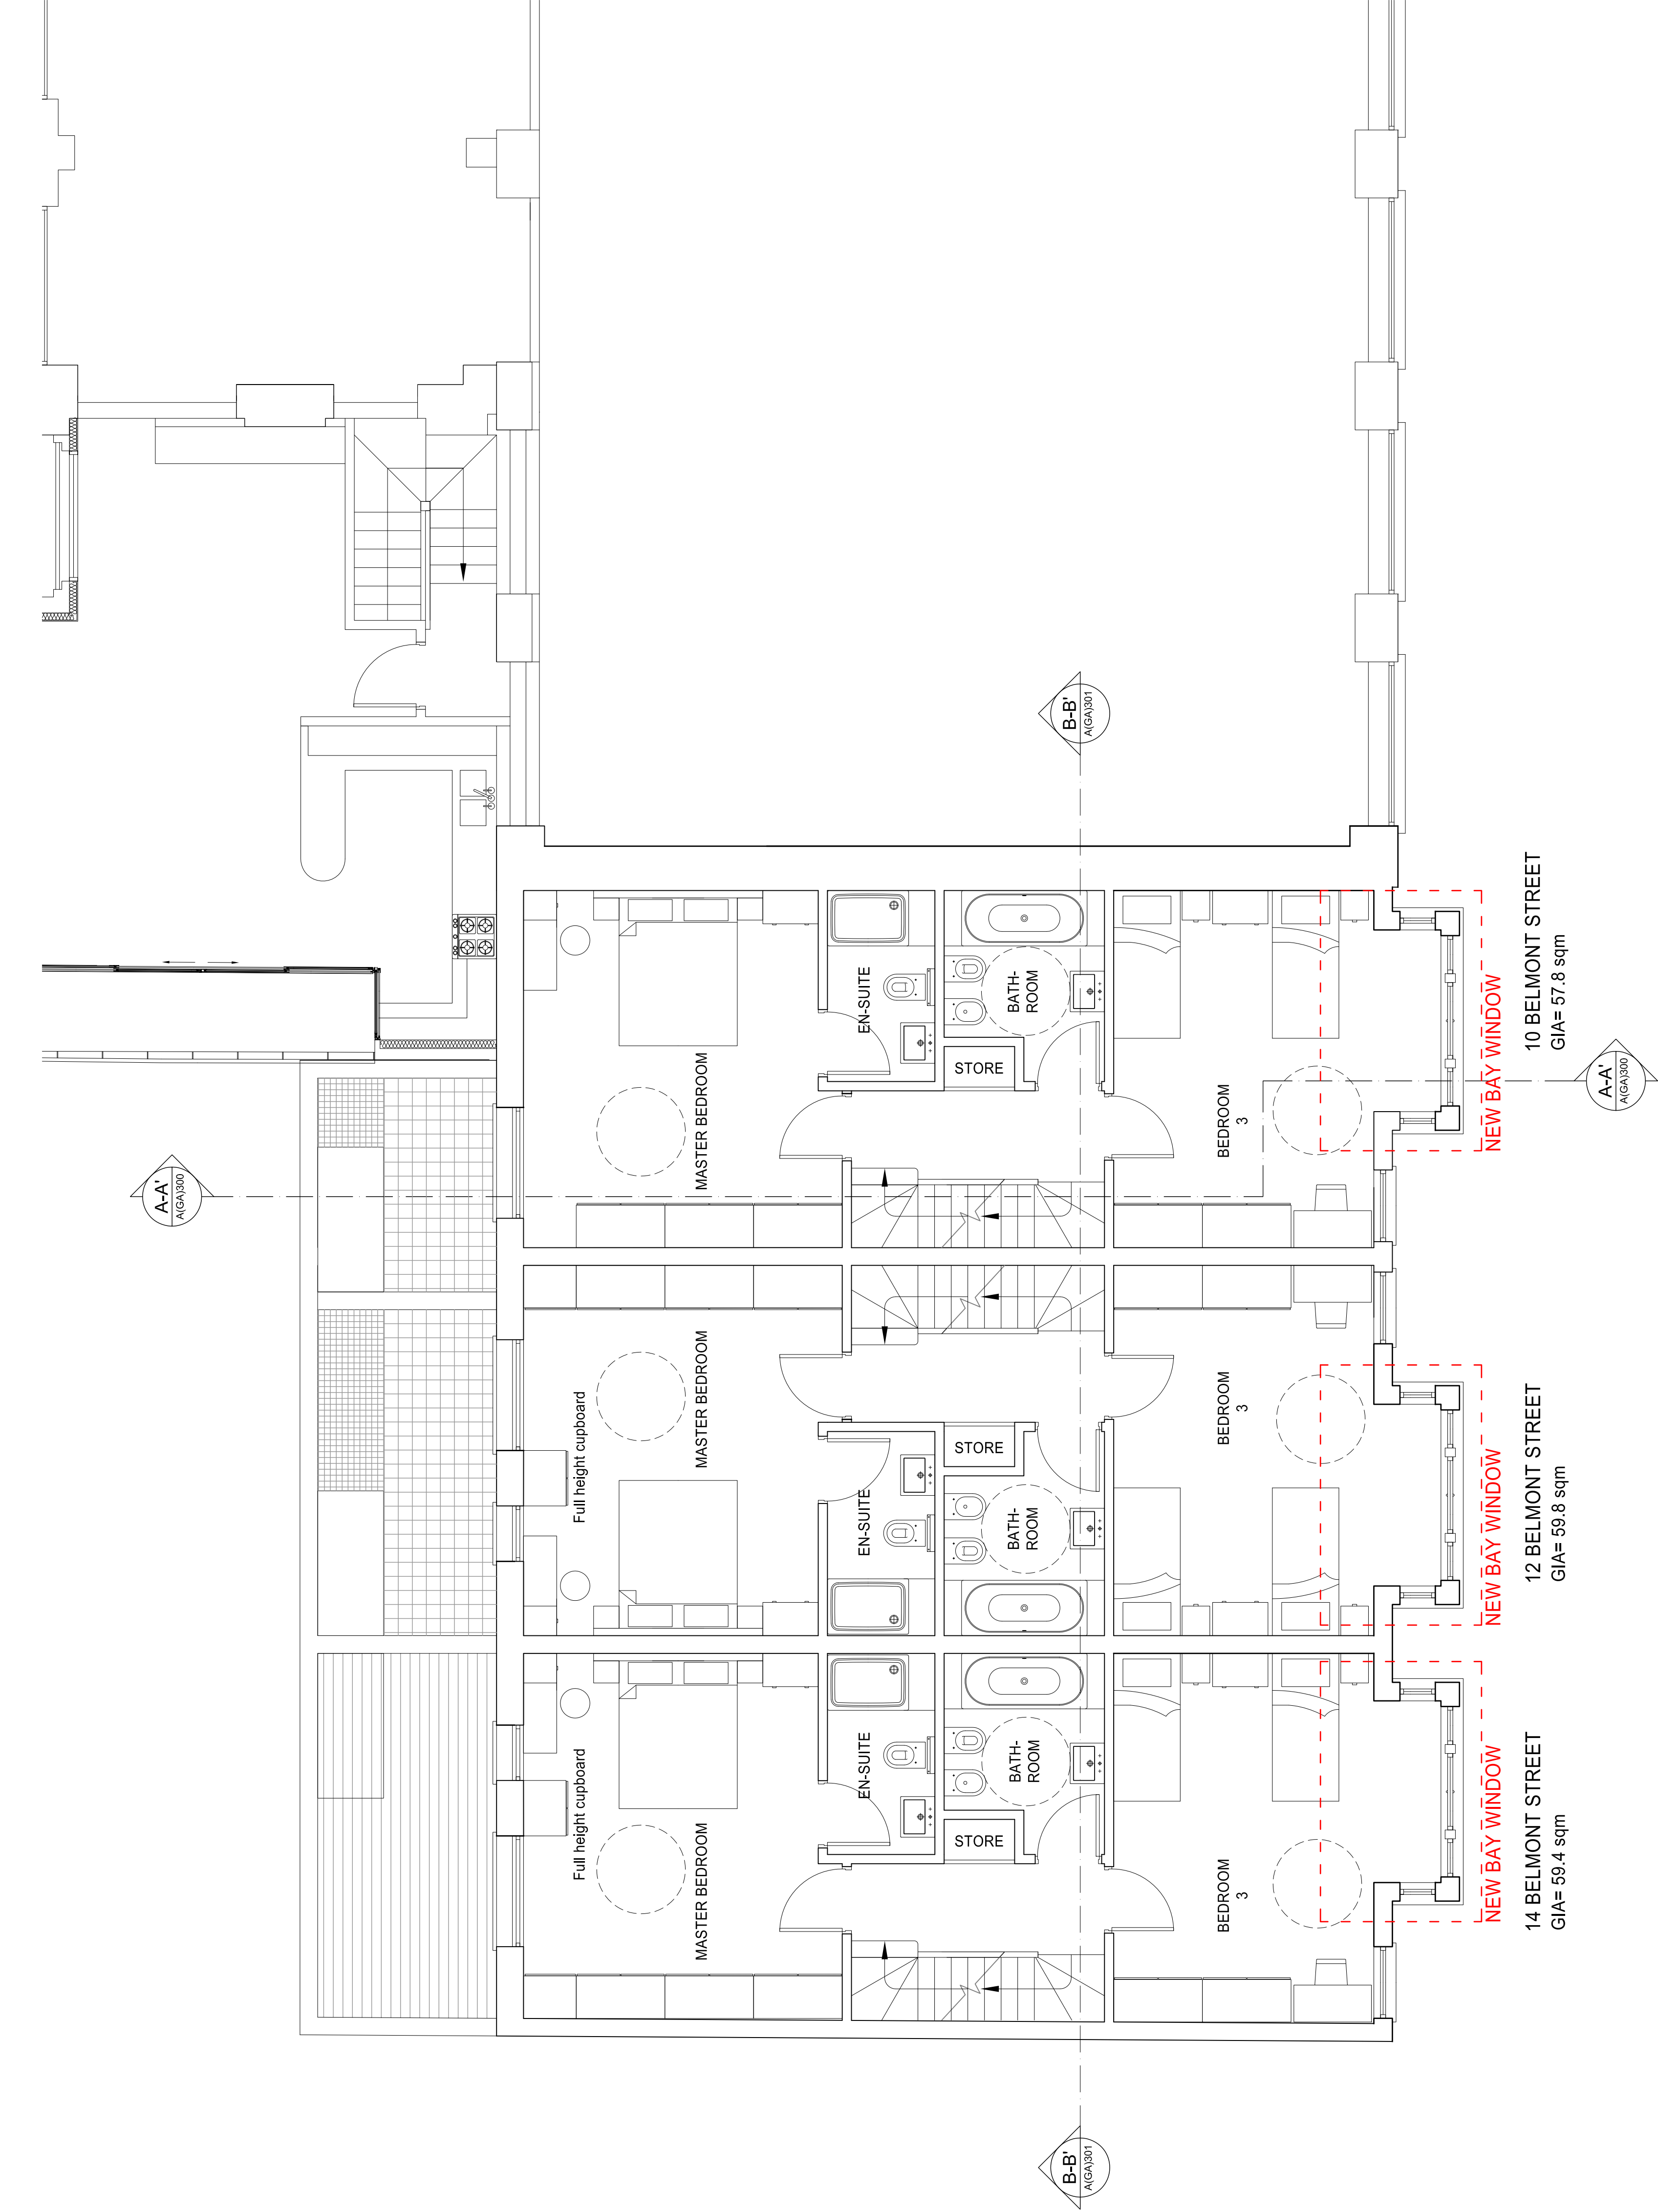


PROPOSED SECOND FLOOR

PLANNING APPLICATION

ALL DIMENSIONS TO BE CHECKED ON SITE
WORK TO FINISHED DIMENSIONS ONLY
REWORK TO BE DONE TO CORRECT
AT ONCE BEFORE PROCEEDING

Contemporary Design Solutions

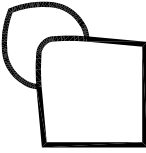

48 Great Marlborough Street
London
W1F 7JN
Telephone: 020 7464 4600 Fax: 020 7464 4644

Client

WARMHAZE LTD

Project Title

New Bay Windows
15-14 Belmont Street, LONDON NW1

Drawing Title

Proposed Second Floor Plan

Scale: 1:50@A1, 1:100@A3 Date: JANUARY 2016
Drawn: SN Checked: DL
Drawing No.: 160910-A(GA)120 Rev:

