


REVISIONS		
Rev.	Date	By

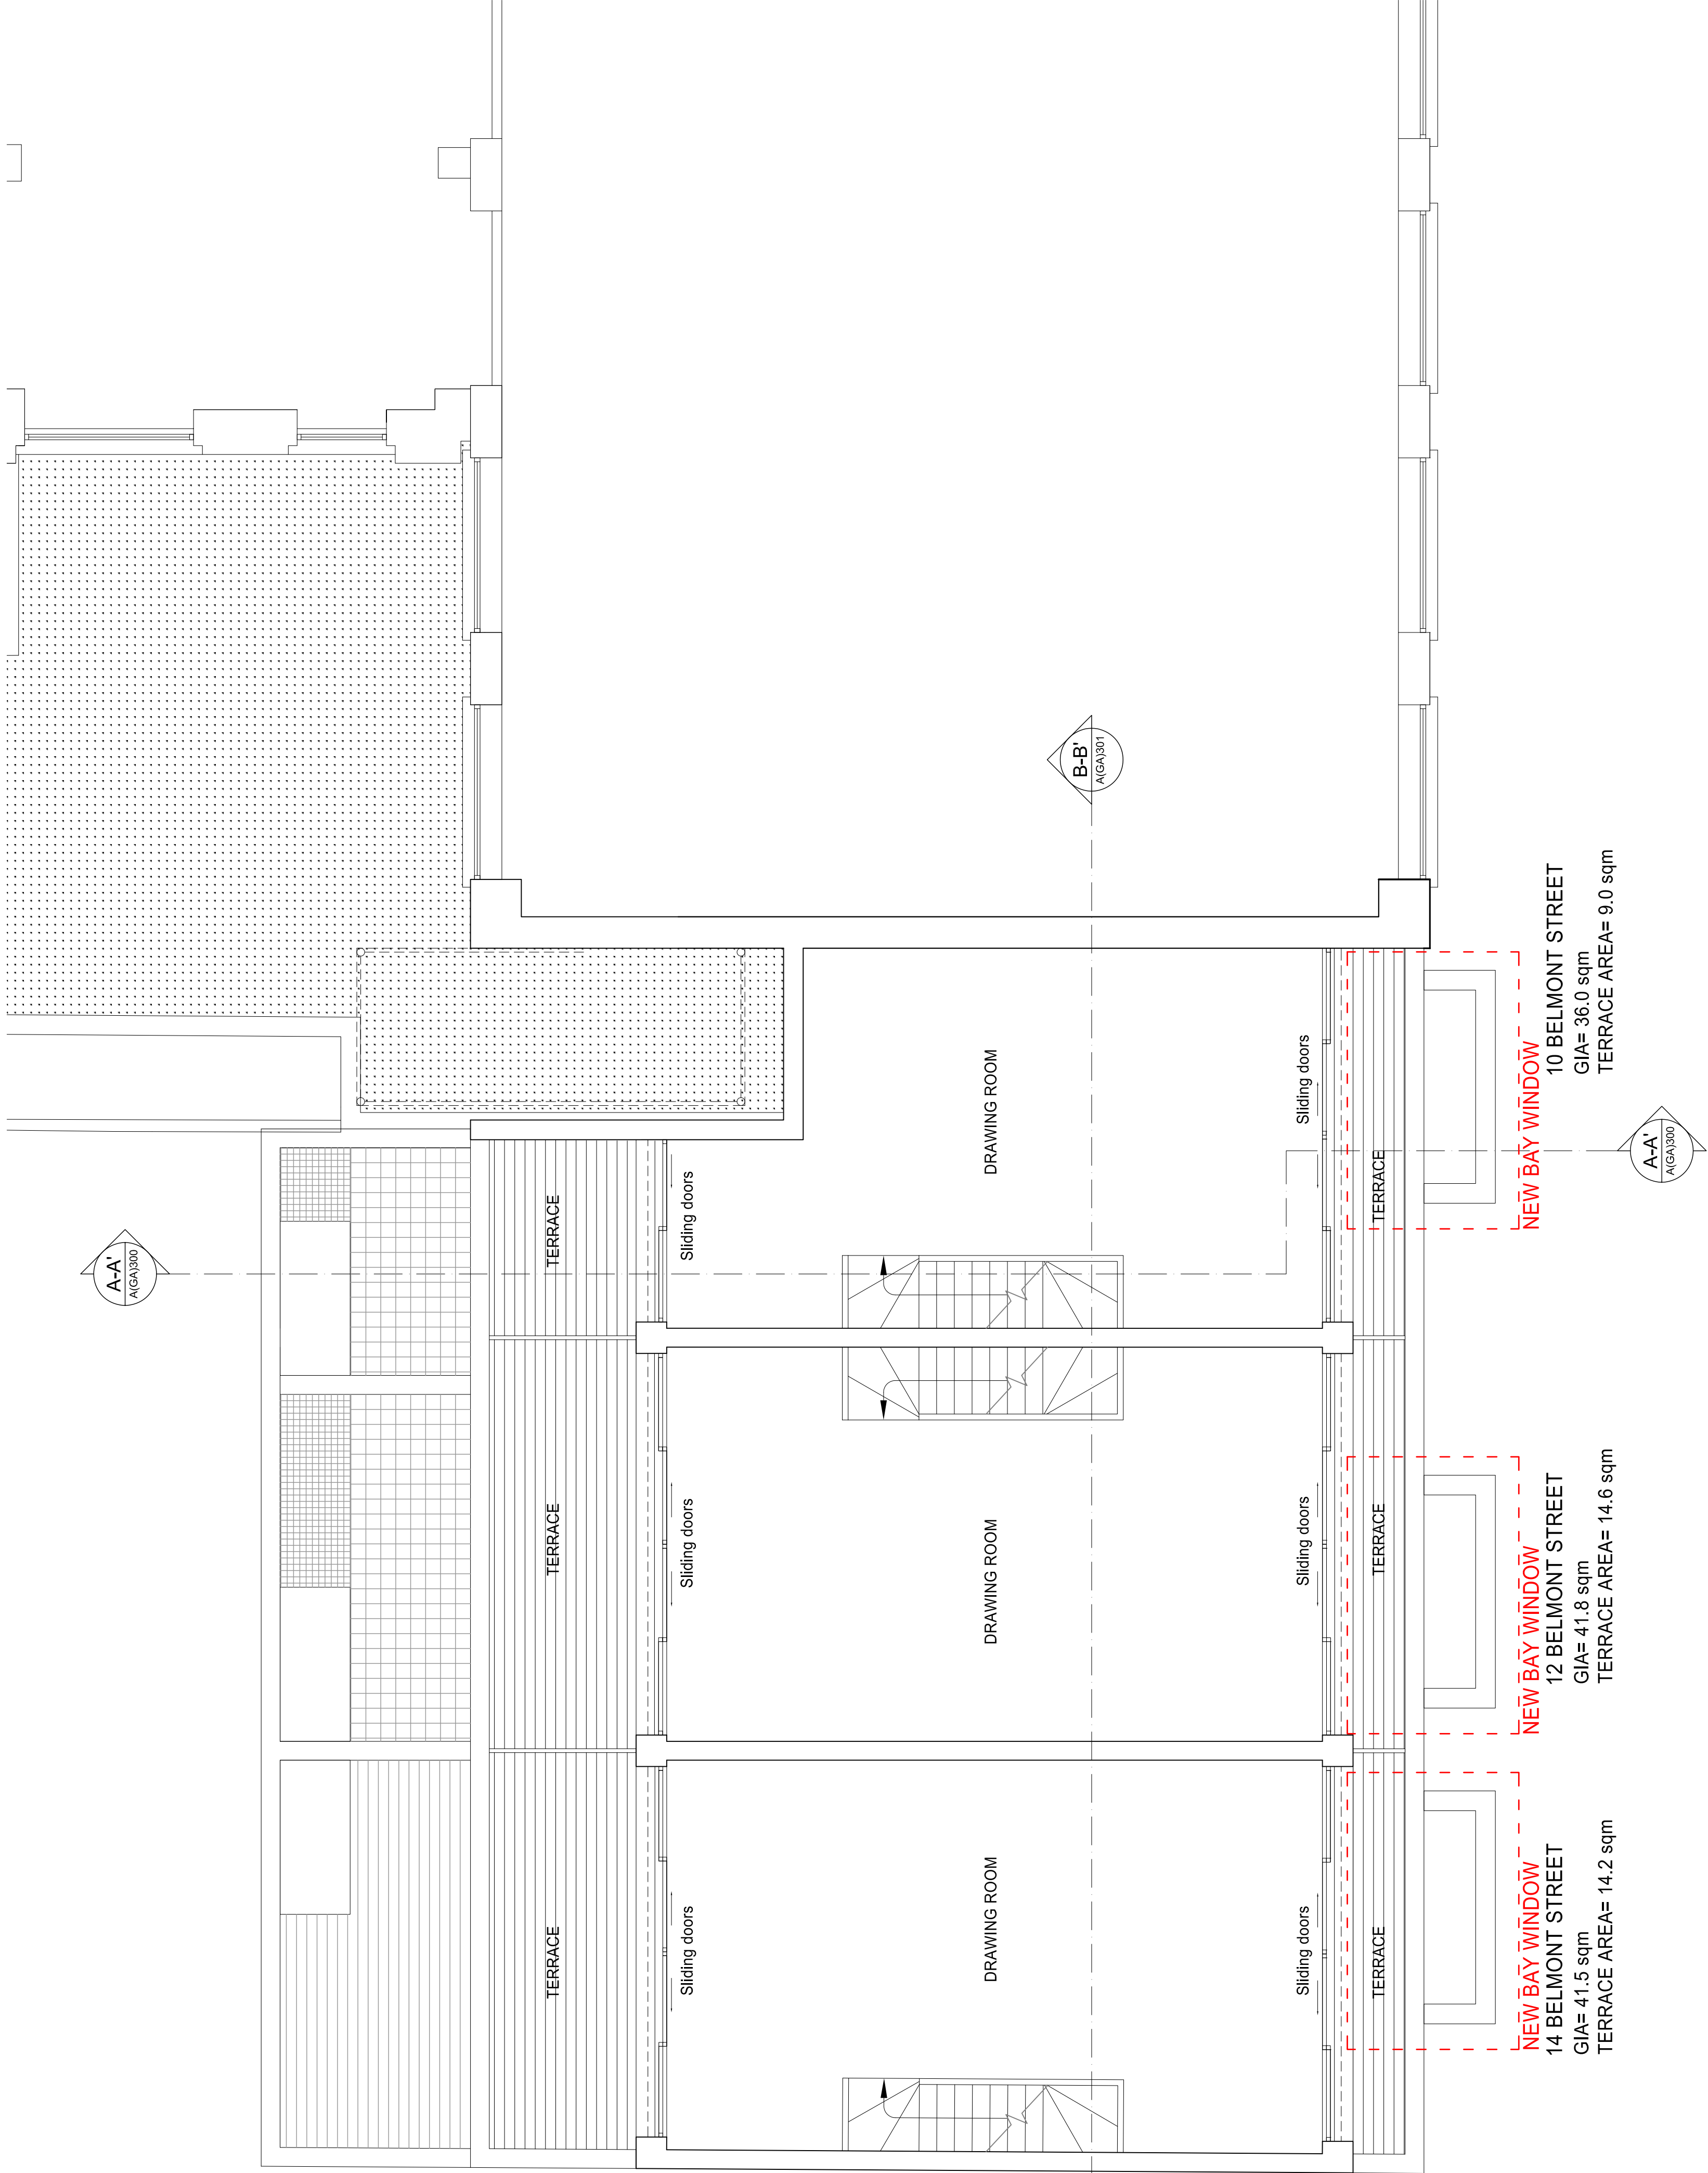


PROPOSED THIRD FLOOR

PLANNING APPLICATION

ALL DIMENSIONS TO BE CHECKED ON SITE
WORK TO FINISHED DIMENSIONS ONLY
REVISIONS TO BE MADE TO THE PLAN
AT ONCE BEFORE PROCEEDING

Contemporary Design Solutions

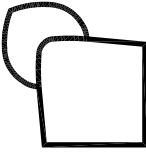

46 Great Marlborough Street
W1F 7JN
London
Telephone: 020 7464 4600 Fax: 020 7464 4644

Client

WARMHAZE LTD

Project Title

New Bay Windows
15-14 Belmont Street, LONDON NW1

Drawing Title

Proposed Third Floor Plan

Scale: 1:50@A1, 1:100@A3 Date: SEPTEMBER 2016
Drawn: SN Checked: DL
Drawing No.: 160910-A(GA)130 Rev: