


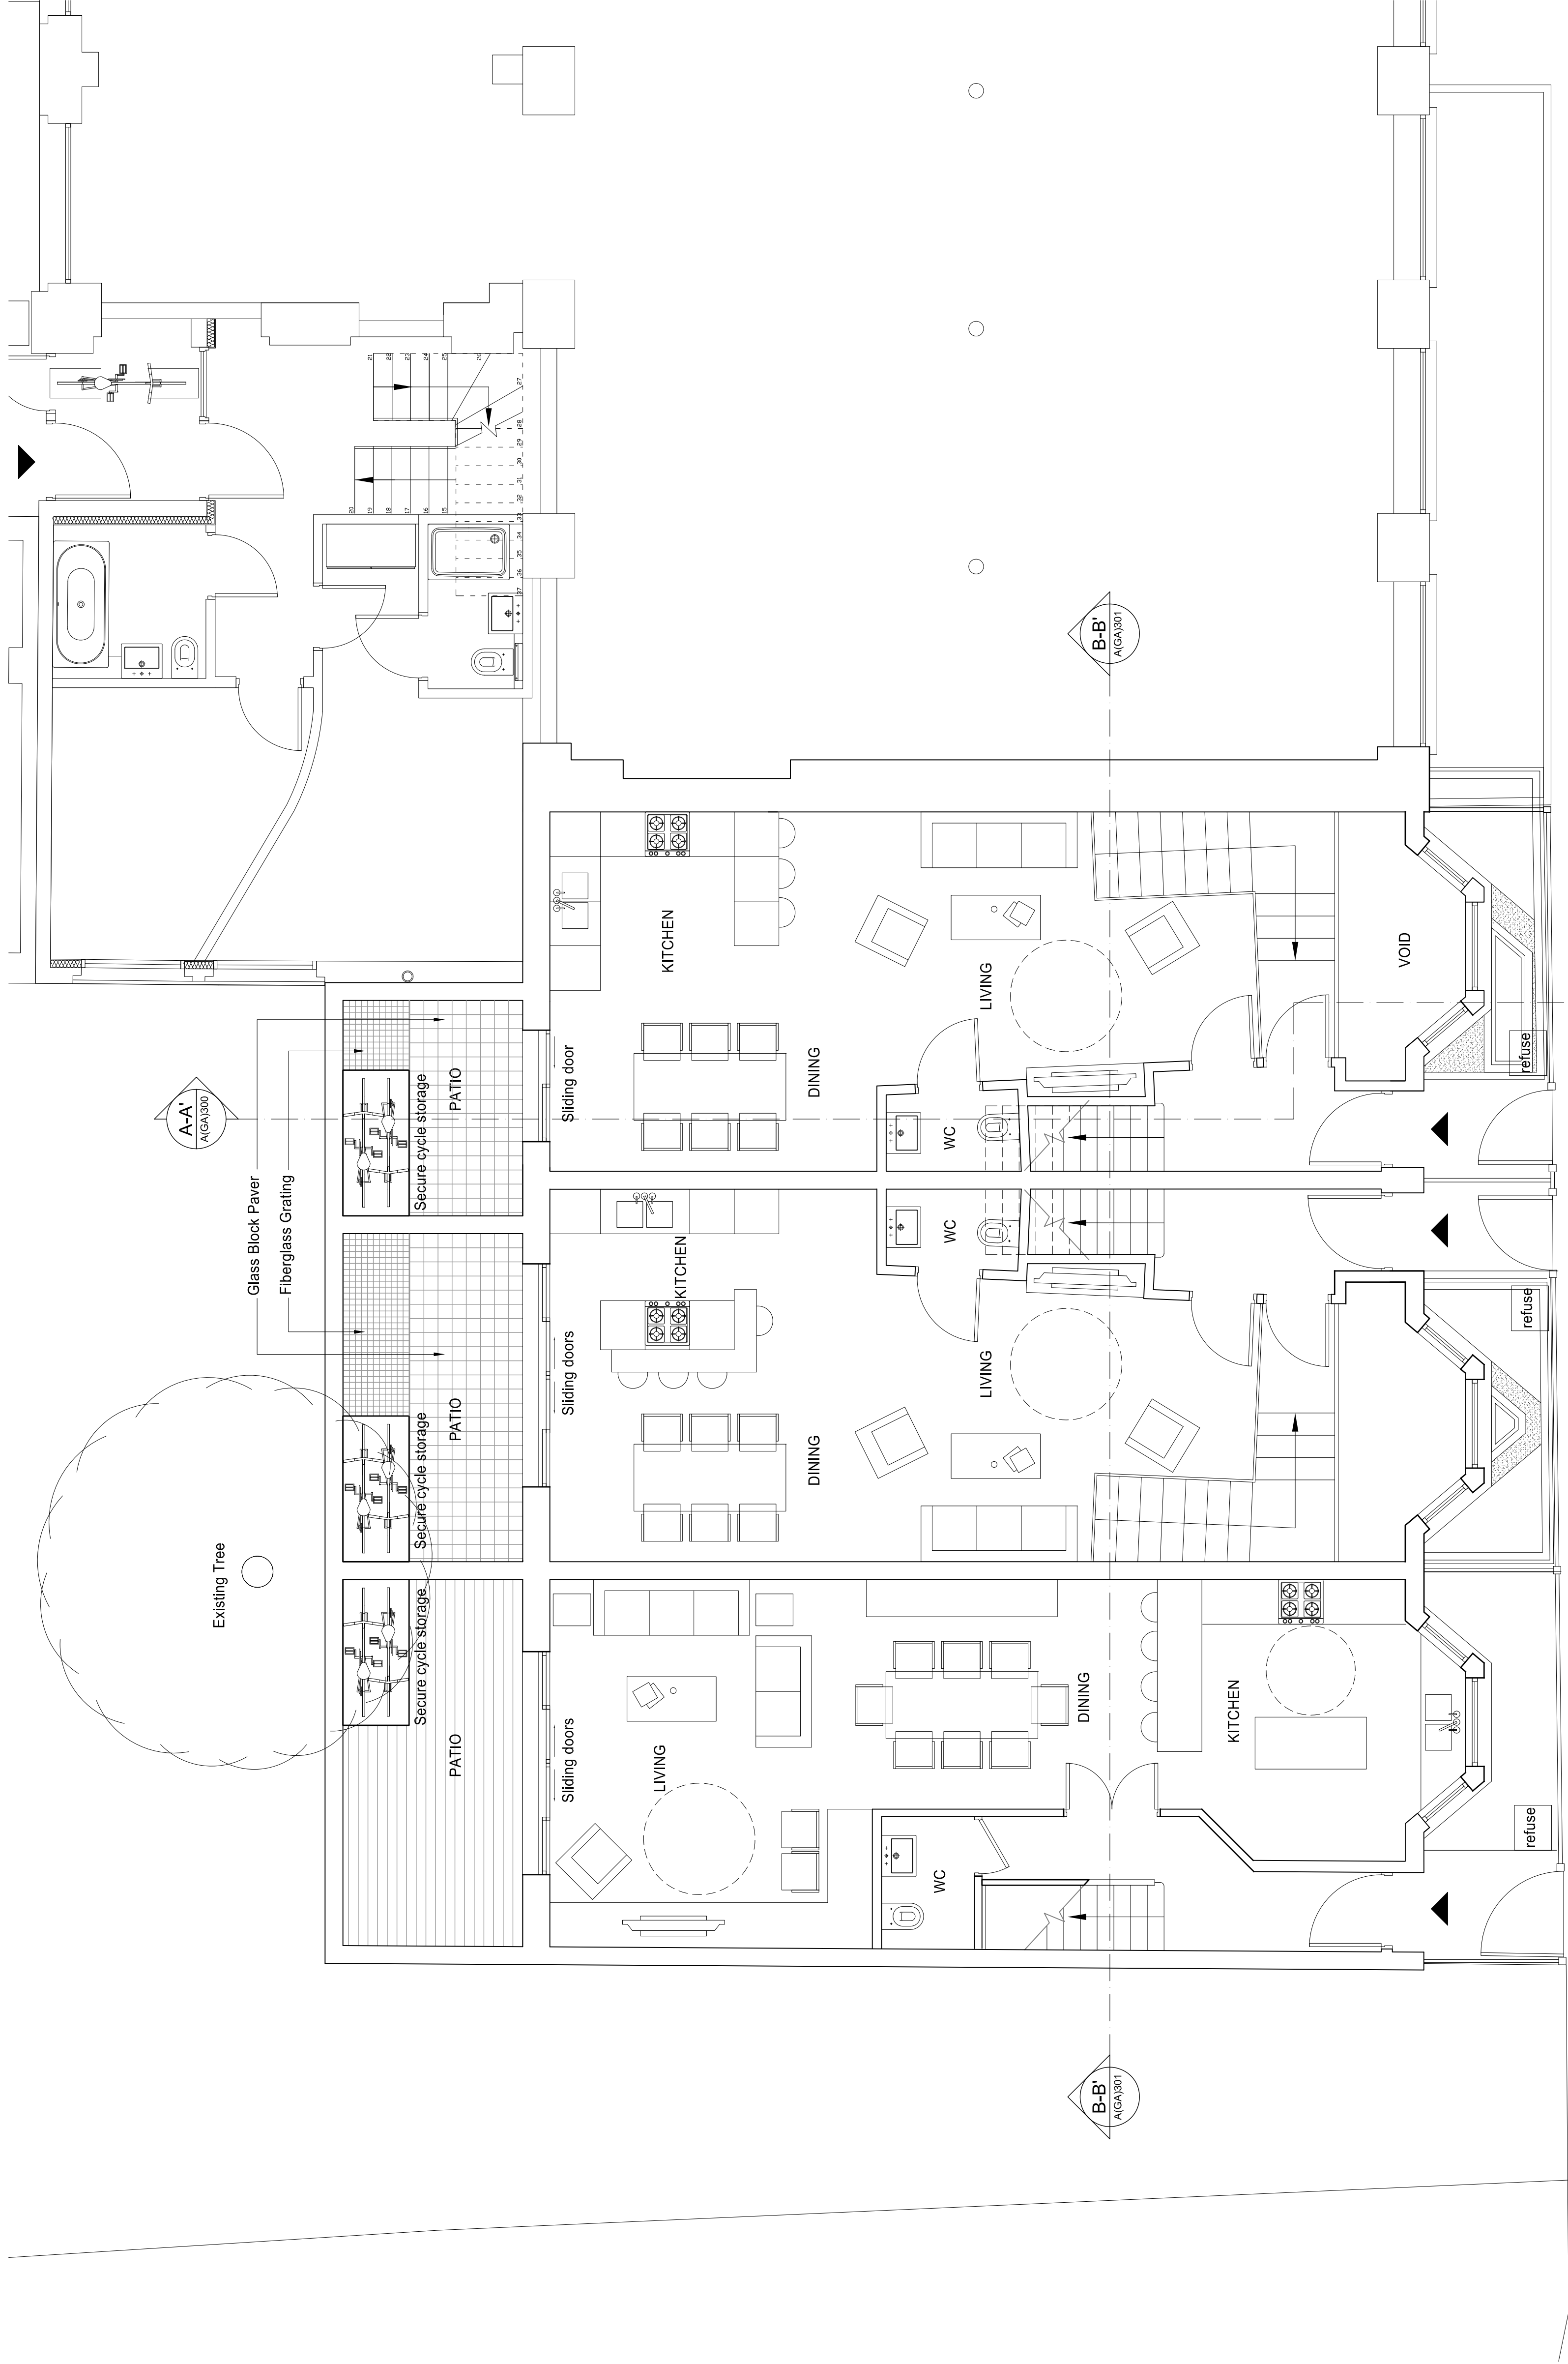

A-A'
A/GA/300

Glass Block Paver
Fiberglass Grating

Existing Tree

Secure cycle storage

PATIO

Sliding doors

DINING

KITCHEN

DINING

WC

LIVING


B-B'
A/GA/301

B-B'
A/GA/301

PLANNING APPLICATION

ALL DIMENSIONS TO BE CHECKED ON SITE
WORK TO FINISHED DIMENSIONS ONLY
REWORK TO BE DONE BY THE CONTRACTOR
AT ONCE BEFORE PROCEEDING

Contemporary Design Solutions

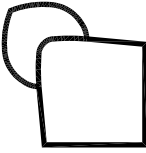

46 Great Marlborough Street
London
W1F 7JN
Telephone: 020 7464 4000 Fax: 020 7464 4044

Client

WARMHAZE LTD

Project Title

New Bay Windows
10-14 Belmont Street, LONDON NW1

Drawing Title

Existing Ground Floor Plan

Scale: 1:50@A1, 1:100@A3 Date: SEPTEMBER 2016
Drawn: LV Checked:
Drawing No.: 160910-A(SO)100 Rev:

