
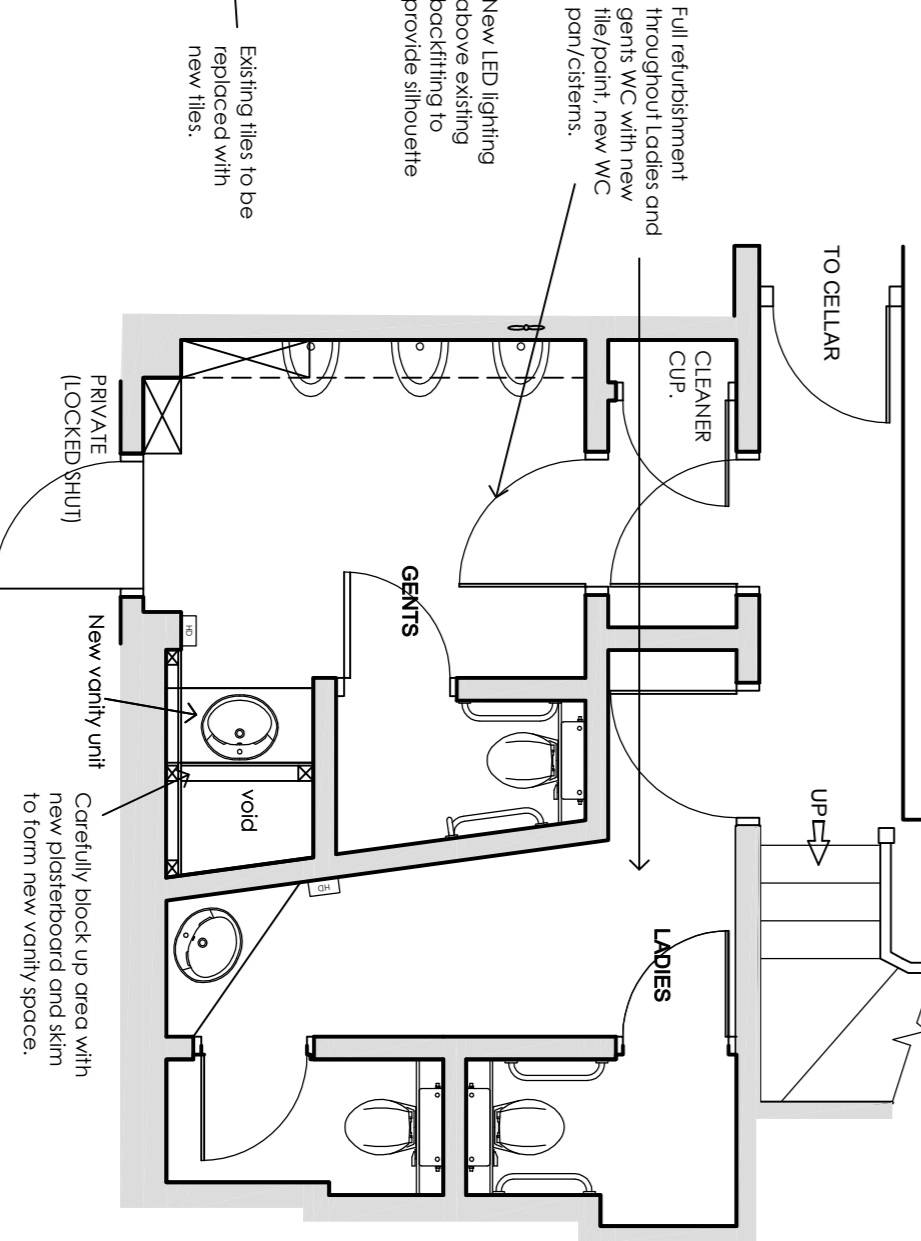
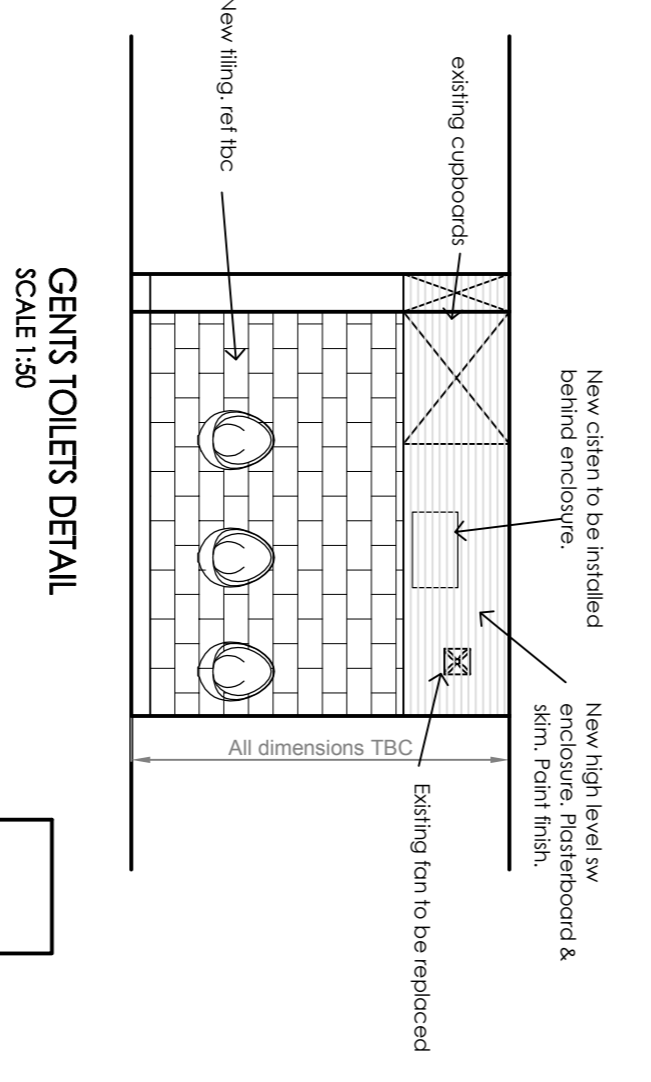


EXISTING GROUND FLOOR
SCALE 1:50

BASEMENT EXISTING PLAN
SCALE 1:50


PART FIRST FLOOR EXISTING PLAN
SCALE 1:50

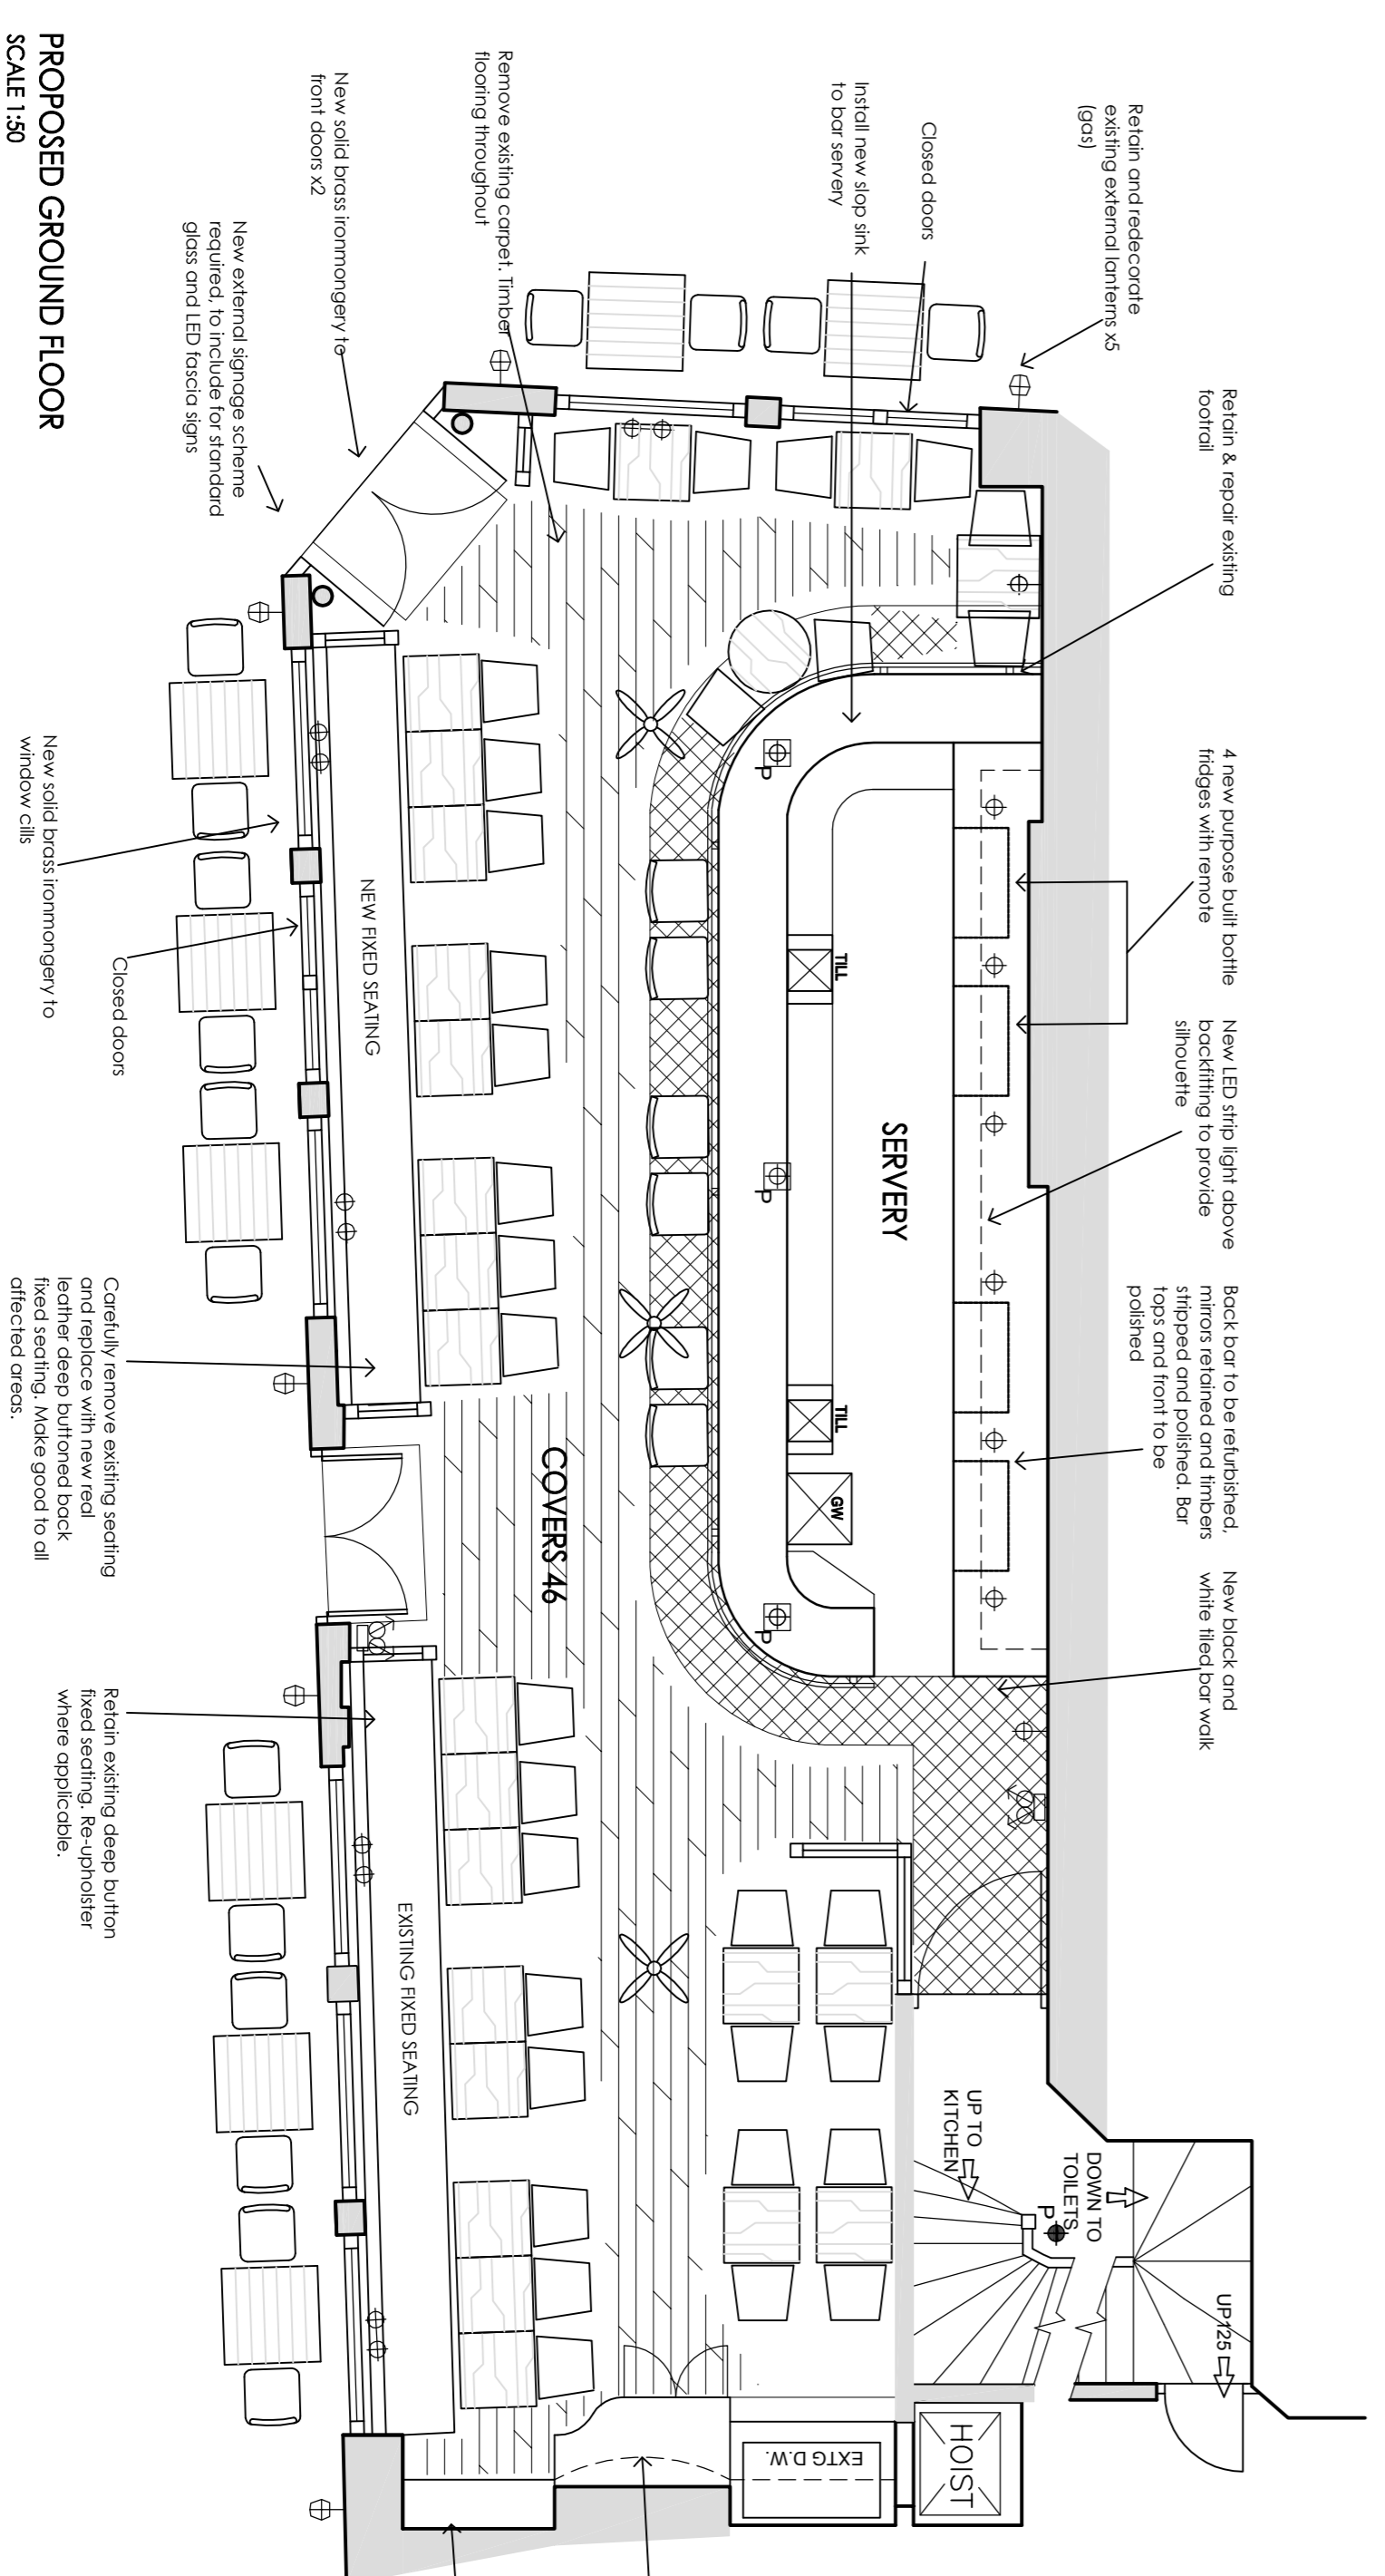


PROPOSED GROUND FLOOR
SCALE 1:50

GENTS TOILETS DETAIL
SCALE 1:50

BASEMENT FLOOR PLAN
SCALE 1:50

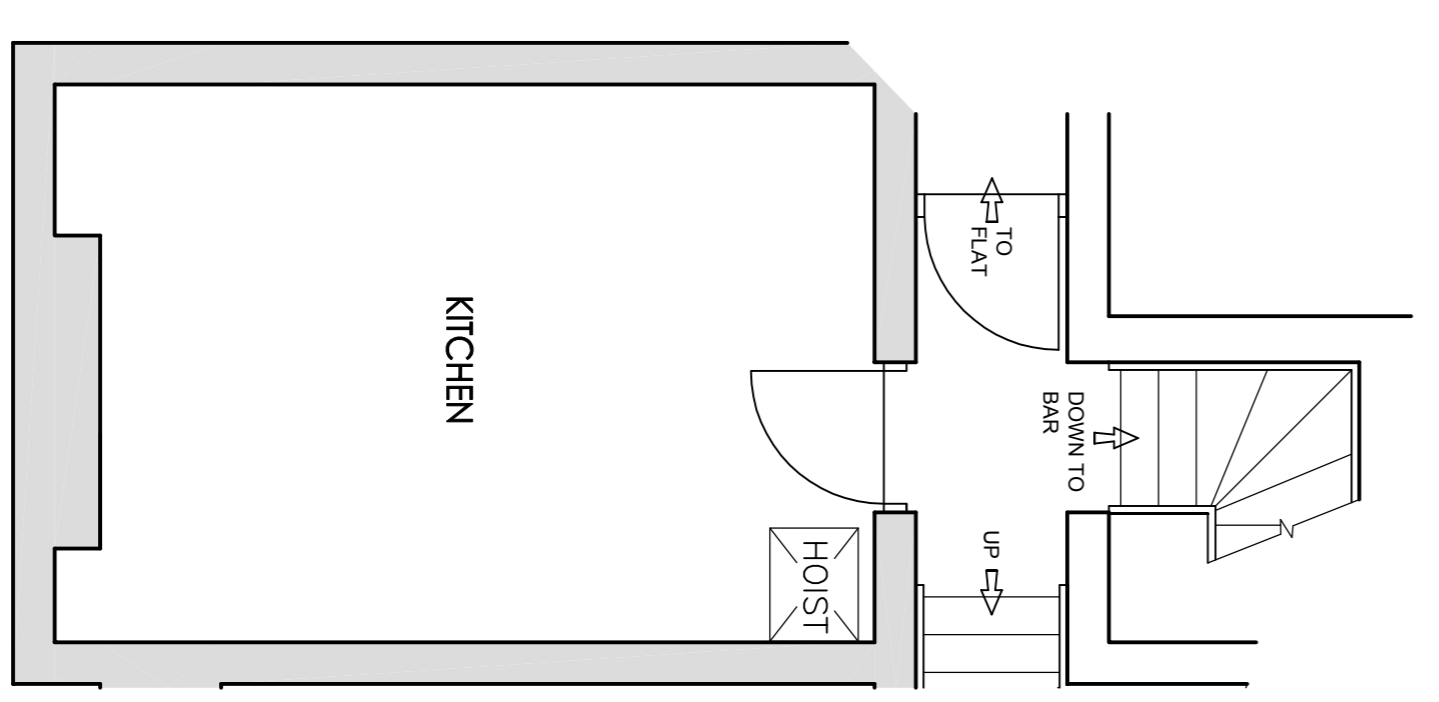


PART FIRST FLOOR PLAN
SCALE 1:50

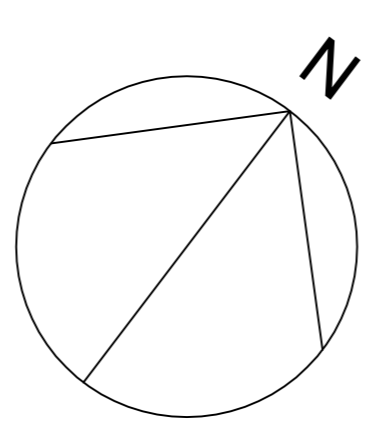

E:	
D:	
C:	
B:	
A:	

REVISION

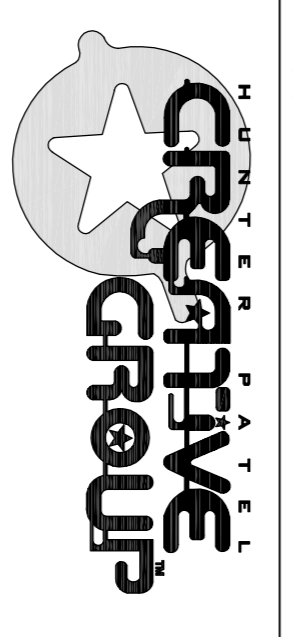

BRIDGE HOUSE • STATION ROAD • LICHFIELD
 STAFFORDSHIRE • WS13 6JX
 TEL: 01543 258 638
 EMAIL: SALES@HUNTERPATTELCREATIVEGROUP.COM
 DESIGN@HUNTERPATTELCREATIVEGROUP.COM

Client
 GREENE KING LOCALS
 Job
 MUSEUM TAVERN
 LONDON
 Drawing Title
 EXISTING & PROPOSED LBC
 Date
 JULY 2016
 Scale
 1:50 @ A1
 DRAWN BY
 KS
 JOB NO
 1901
 DRG NO
 20

This drawing is the property of Hunter Patel Creative Group. Copyright is reserved by them and the drawing is issued on the condition that it is not copied either wholly or in part without the consent in writing of Hunter Patel Creative Group. Physical dimensions to take preference over those stated. All dimensions to be checked on site before commencement of any work or shop drawings. This is to be made in conjunction with the specification when setting.