


GENERAL NOTES

© This drawing remains the copyright of Unwin Jones Partnership. DO NOT SCALE from this drawing. If in doubt ask. If you have received this drawing electronically in PDF format it may not be to the correct scale when printed, and is not to be used for measurement purposes.

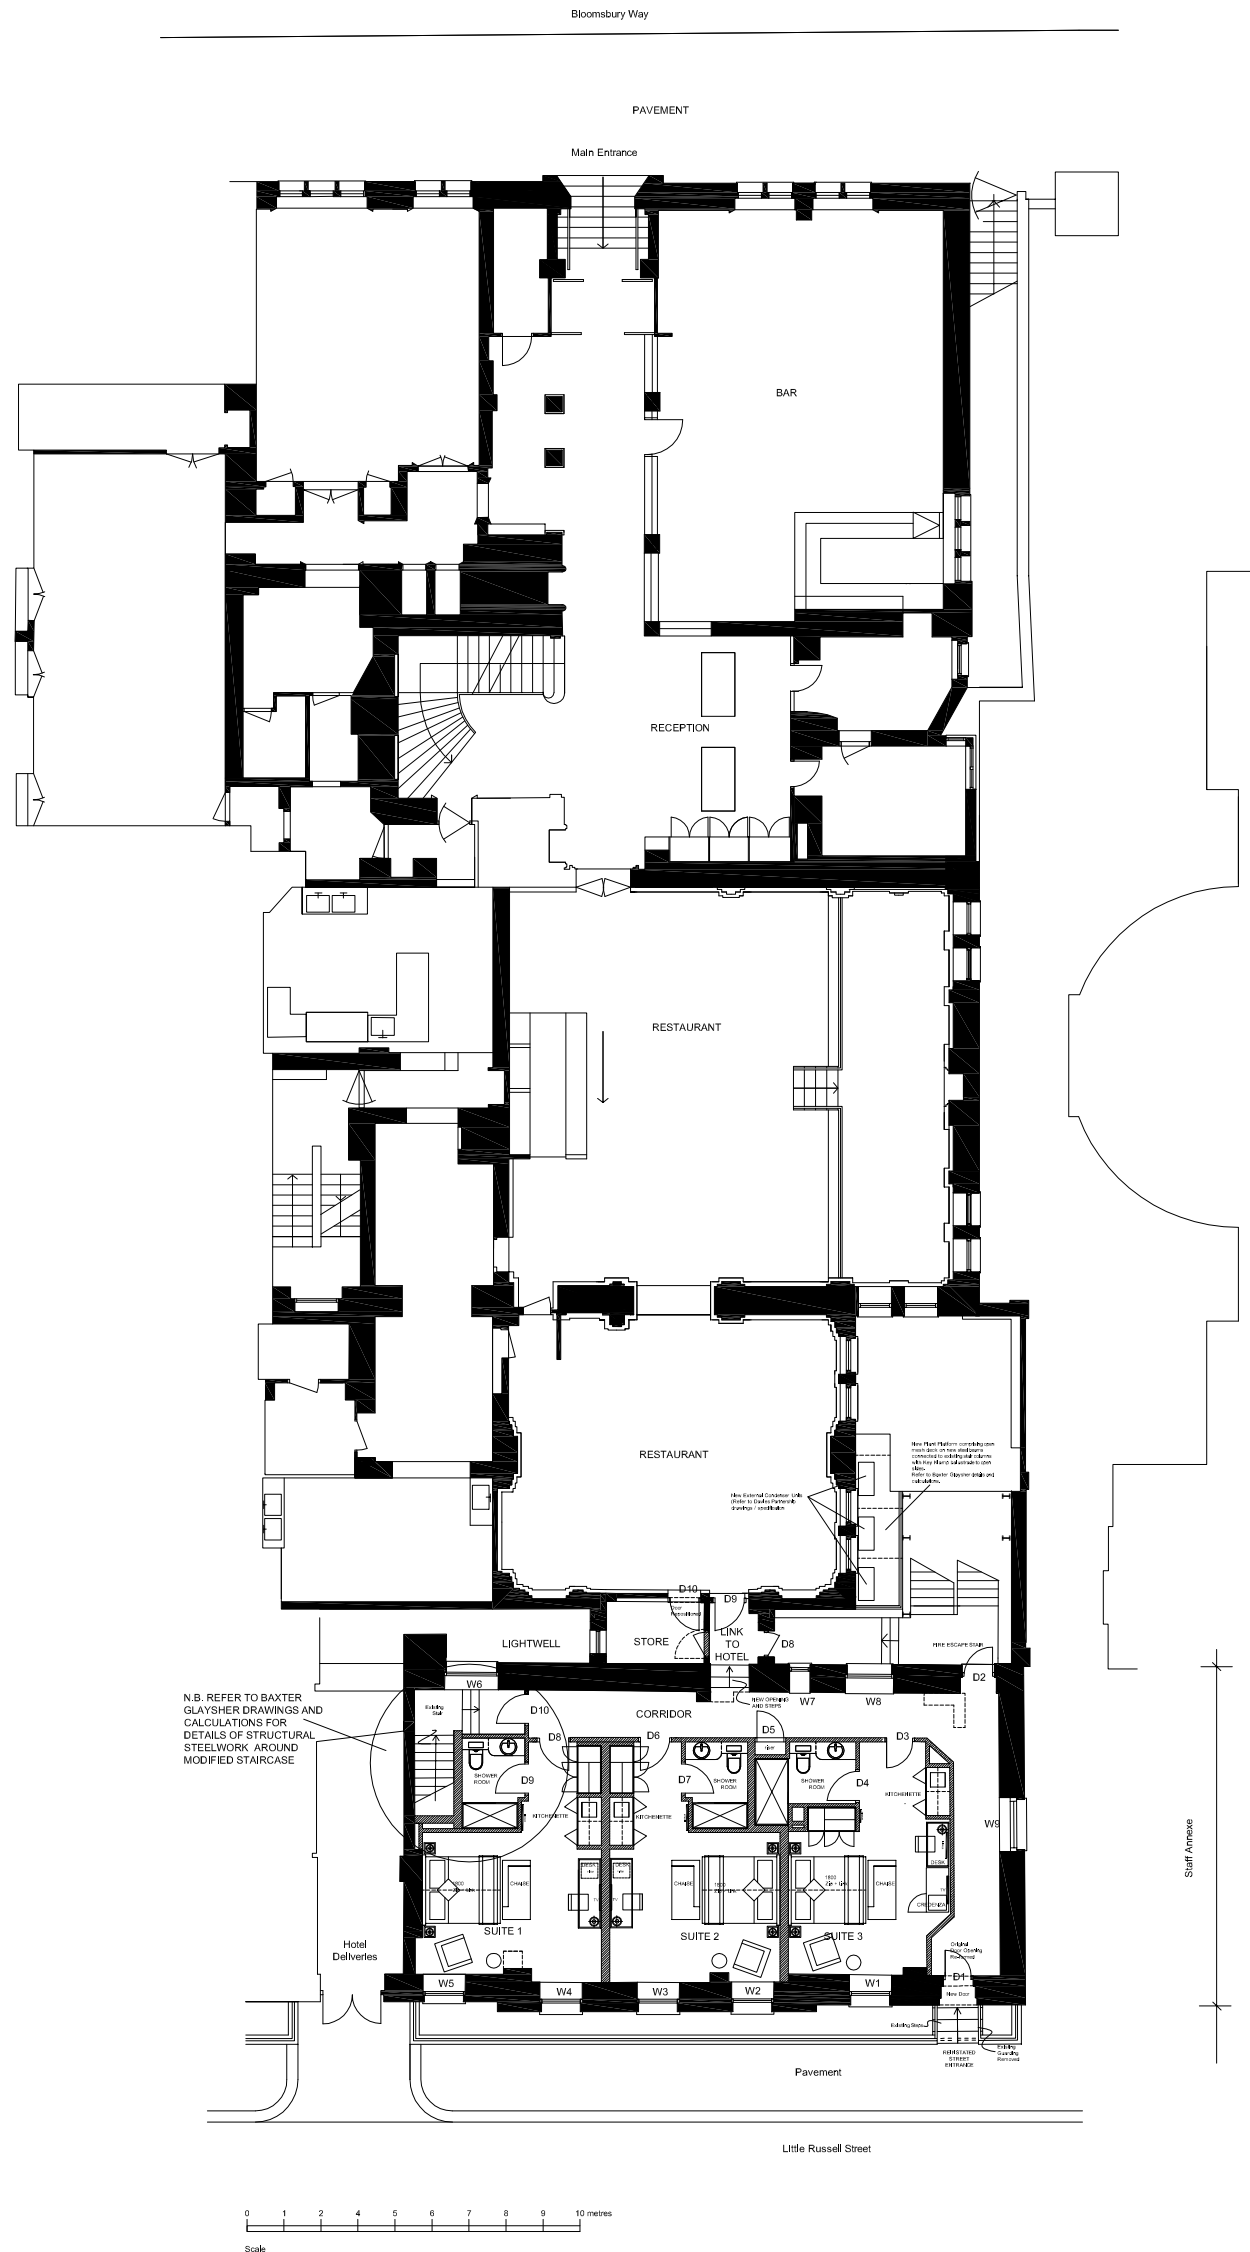

Rev B 7-9-16 Sofas, tub chairs omitted, Chaises and armchairs added
 Rev A 29-7-16 Plant platform added, note re stair added, door/window numbers added

THISTLE - THE KINGSLEY
 CONVERSION OF STAFF ANNEXE
 TO SERVICED HOTEL SUITES



GROUND FLOOR PLAN
 AS PROPOSED

DRAWN: SK SCALE: 1:100@A1
 DATE: JULY 2016 DRAWING No: 2822/03 B

UNWIN JONES
 PARTNERSHIP

Bridge Lane Studio, Caldegate, Carlisle, Cumbria, CA2 5SS +01228 528266 architects@ujp.co.uk www.ujp.co.uk