


GENERAL NOTES

© This drawing remains the copyright of Unwin Jones Partnership. DO NOT SCALE from this drawing. If in doubt ask. If you have received this drawing electronically in PDF format it may not be to the correct scale when printed, and is not to be used for measurement purposes.

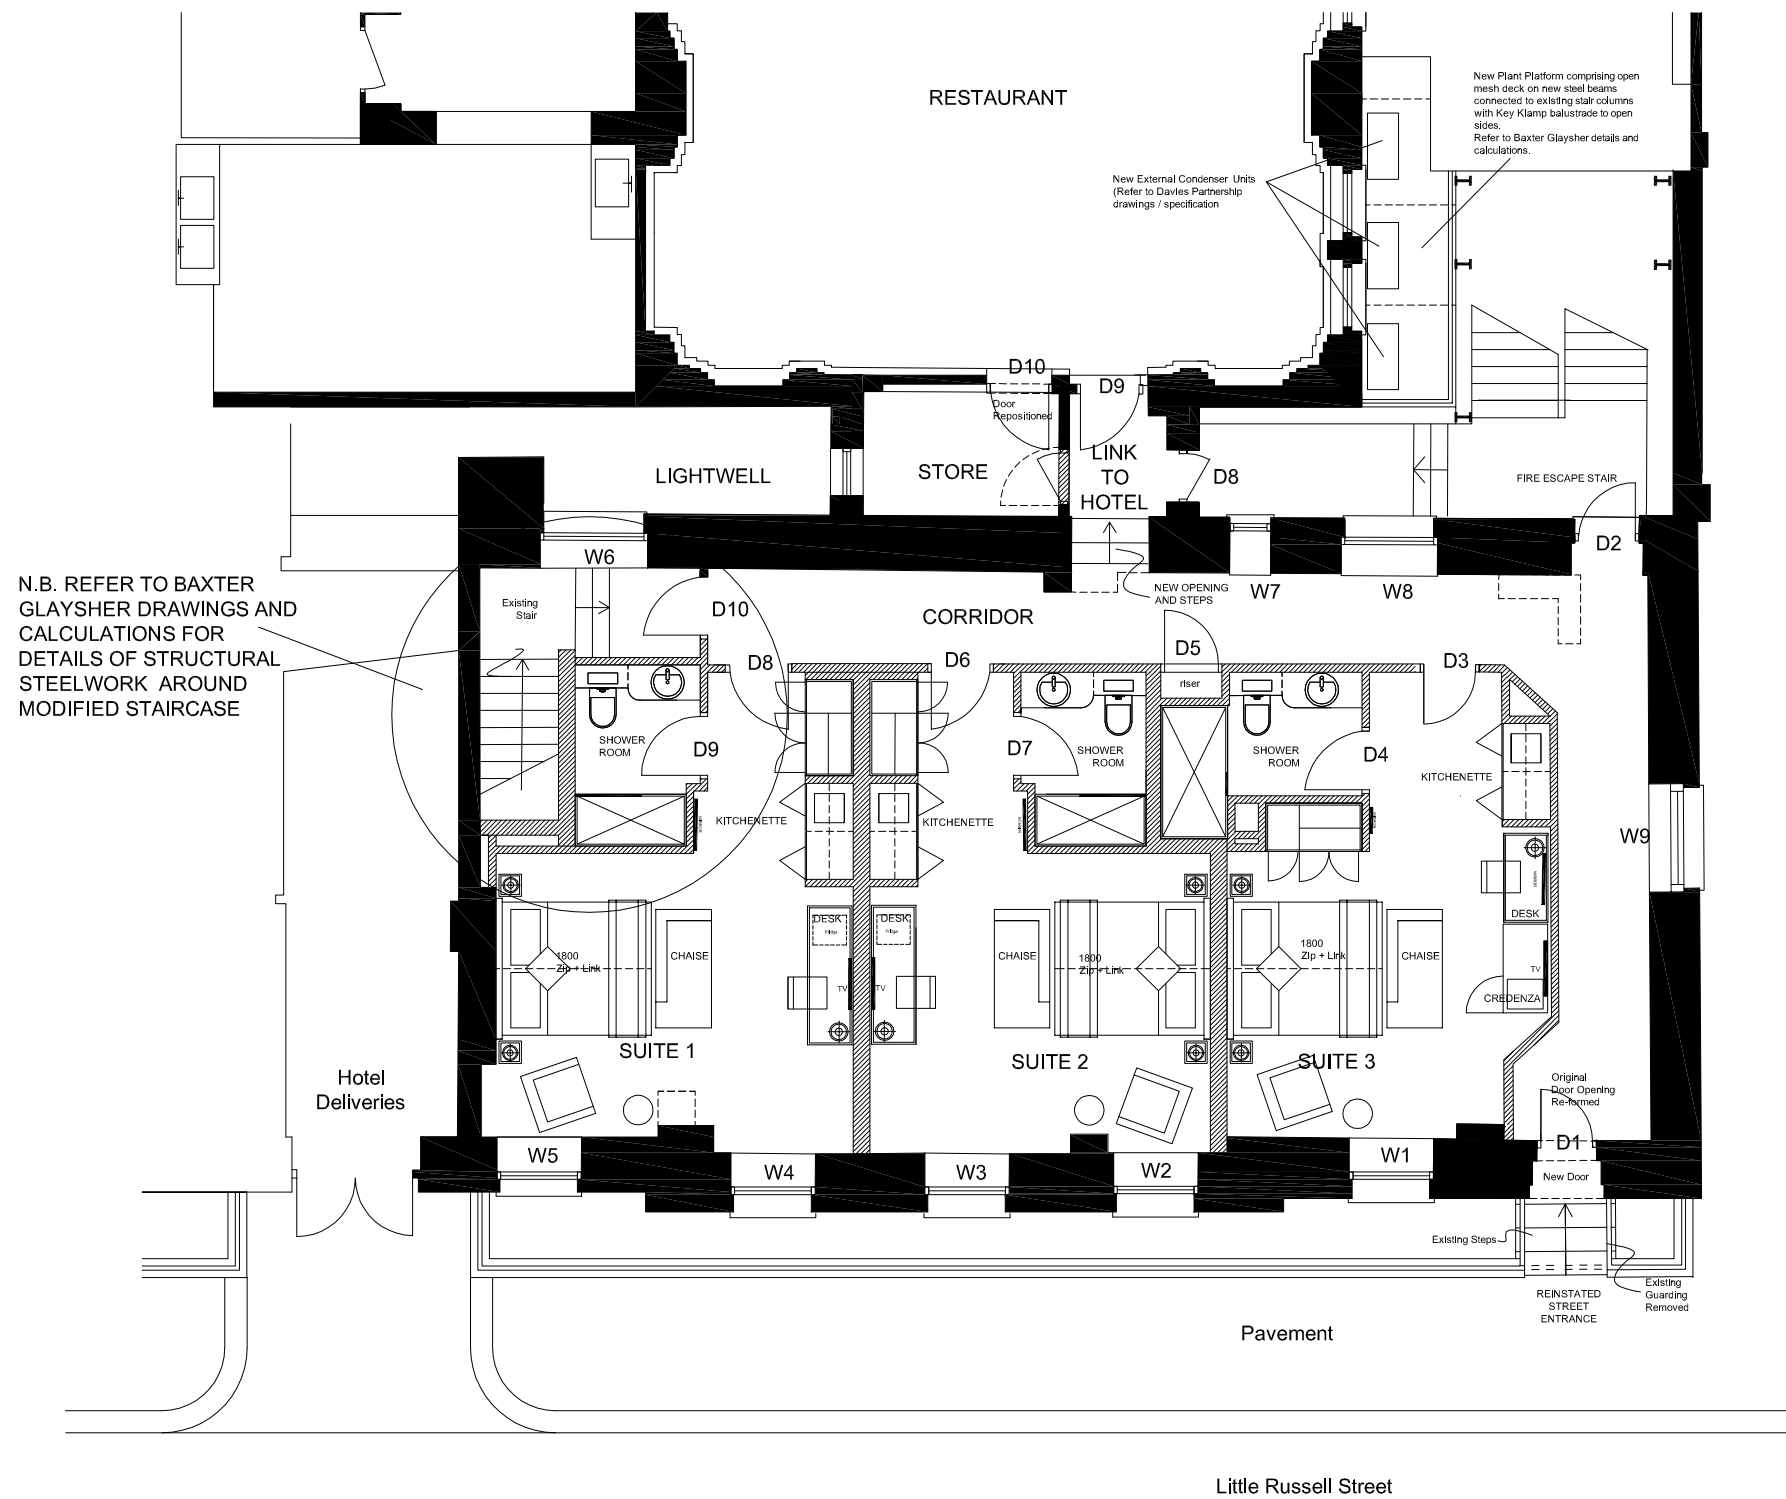

N.B. REFER TO BAXTER GLAYSHER DRAWINGS AND CALCULATIONS FOR DETAILS OF STRUCTURAL STEELWORK AROUND MODIFIED STAIRCASE

New Plant Platform comprising open mesh deck on new steel beams connected to existing stair columns with Key Klamp balustrade to open sides. Refer to Baxter Glaysher details and calculations.

New External Condenser Units (Refer to Davies Partnership drawings / specification)

Door Repositioned

FIRE ESCAPE STAIR

NEW OPENING AND STEPS


Original Door Opening Re-formed

REINSTATED STREET ENTRANCE

Existing Guarding Removed

Staff Annexe


Little Russell Street

 

Scale

Rev B 7-9-16 Sofas, tub chairs omitted, Chaises and armchairs added
 Rev A 29-7-16 Plant platform added, note re stair added, door/window numbers added

**THISTLE - THE KINGSLEY
 CONVERSION OF STAFF ANNEXE
 TO SERVICED HOTEL SUITES**

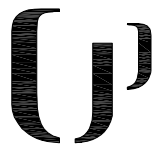

**GROUND FLOOR PLAN (PART)
 AS PROPOSED**

DRAWN: SK SCALE: 1:50@A1
 DATE: JULY 16 DRAWING No: 2822/05 B

UNWIN JONES
 PARTNERSHIP

Bridge Lane Studio, Caldegate, Carlisle, Cumbria, CA2 5SS • 01228 928266 • architects@ujp.co.uk • www.ujp.co.uk