



GENERAL NOTES

© This drawing remains the copyright of Unwin Jones Partnership. DO NOT SCALE from this drawing. If in doubt ask. If you have received this drawing electronically in PDF format it may not be to the correct scale when printed, and is not to be used for measurement purposes.

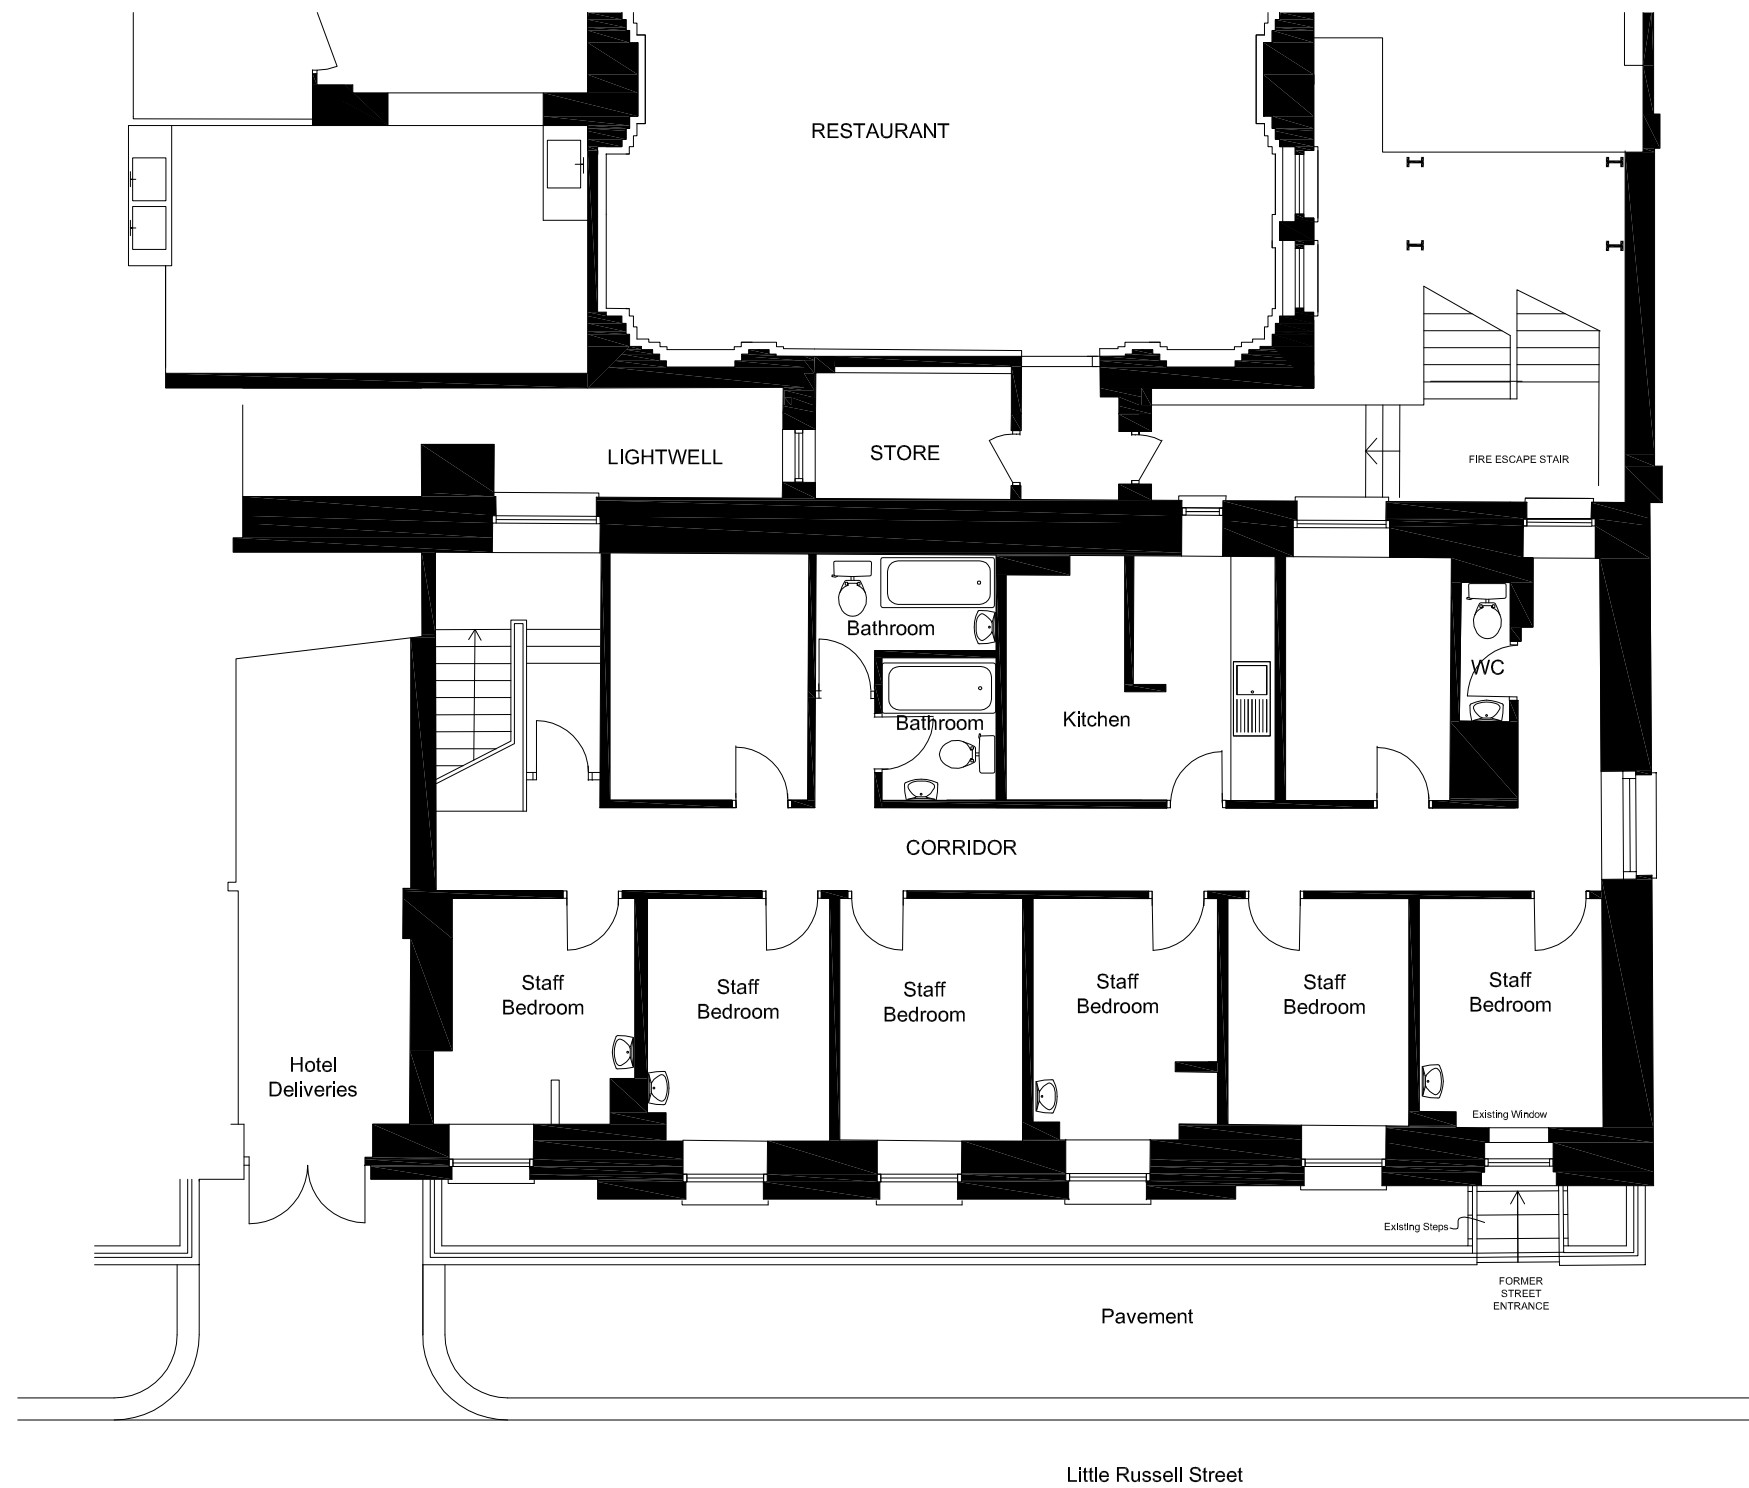

Scale

THISTLE - THE KINGSLEY
CONVERSION OF STAFF ANNEXE
TO SERVICED HOTEL SUITES

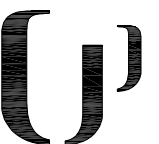

GROUND FLOOR PLAN (PART)
AS EXISTING

DRAWN: SK SCALE: 1:50@A1
DATE: JULY 16 DRAWING No: 2822/04

UNWIN JONES
PARTNERSHIP

Bridge Lane Studio, Caldegate, Carlisle, Cumbria, CA2 5SS • 01228 928266 • architects@ujp.co.uk • www.ujp.co.uk