





CLIENT

PROJECT TITLE

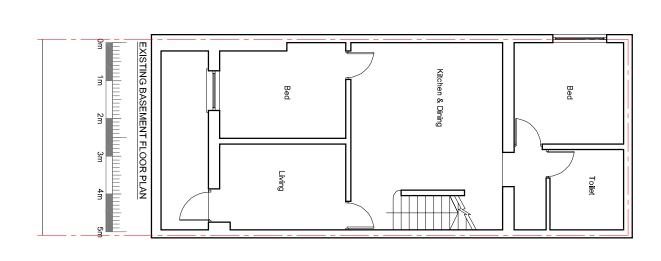

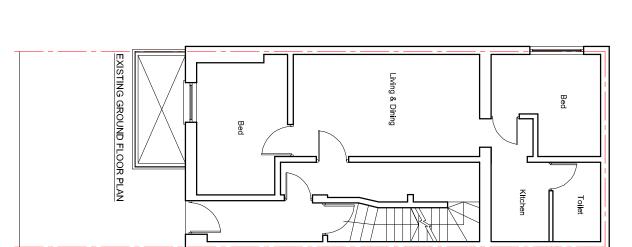

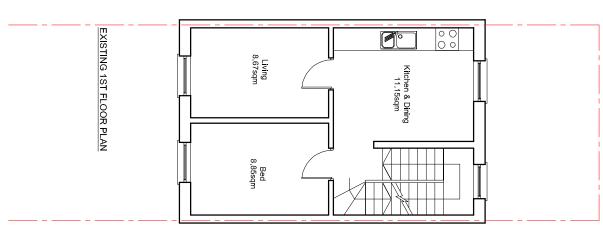

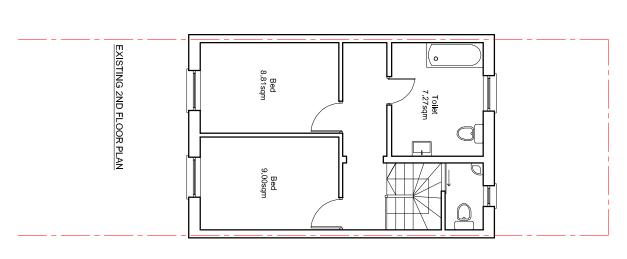

Erection of a new mansard at 2nd floor roof level to provide additional accommodation to existing flat (Class C3).

DRAWING TITLE
Existing Floor Plan SCALE 1:100 @ A3 DRAWN BY: DRAWING STATUS
Planning CHECKED BY:

THE CONTENTS IN THIS DOCUMENT BELONG TO D FORM ARCHITECTURE LTD AND CANNOT BE ALTERED, COPIED, PRODUCED OR TRANSMITTED TO ANY OTHER PERSON OR COMPANY WITHOUT THE OWNER'S CONSENT.