






PROJECT TITLE

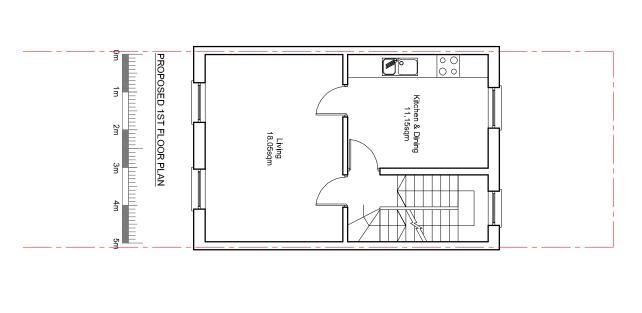

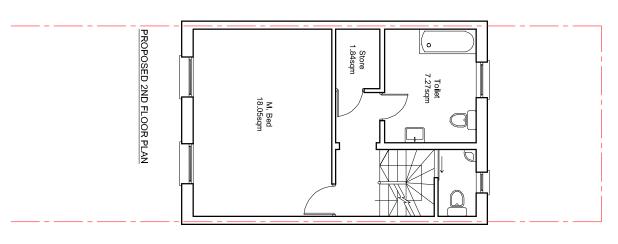

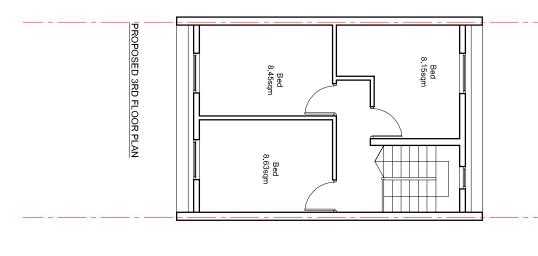

		DRAWING TITLE Proposed Floor Plan
DATE Sep'16	SCALE 1:100 @ A3	DRAWN BY:
DRAWING NO: 03-031	DRAWING STATUS Planning	CHECKED BY:
REV		

THE CONTENTS IN THIS DOCUMENT BELONG TO D FORM ARCHITECTURE LTD AND CANNOT BE ALTERED, COPIED, PRODUCED OR TRANSMITTED TO ANY OTHER PERSON OR COMPANY WITHOUT THE OWNER'S CONSENT.