
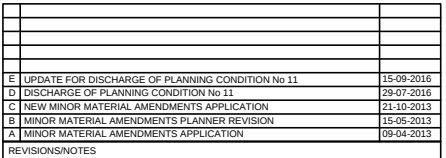


0 KEY PLAN
SCALE 1:250 @ A3

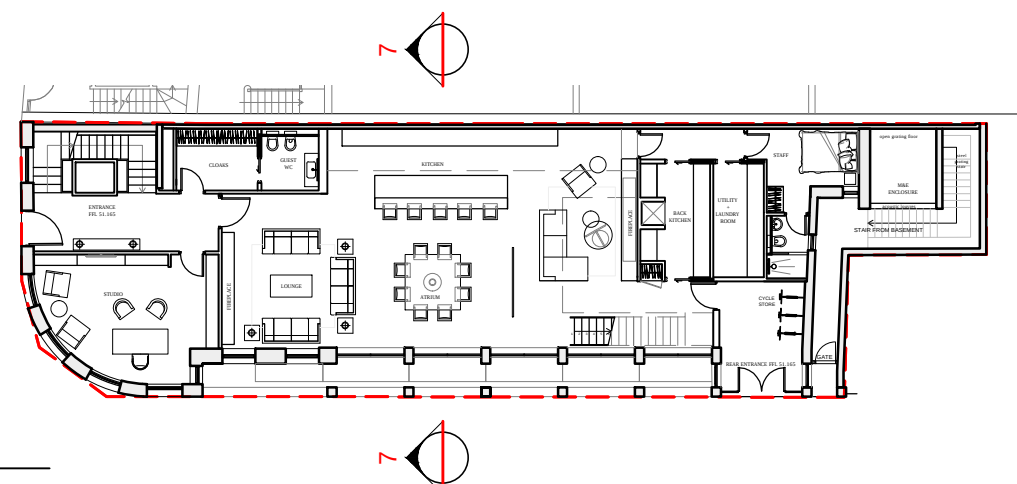

Client									
GCM									
Project									
3 BELSIZE PLACE									
Area		SECTION 7/REAR ELEVATION							
Description		PROPOSAL							
Scale 1:100@A3	Drawn EC	Approved -	Date 06.13	Project Number -					
Drawing Number	SC-00-07		Revision E	A	B	C	D	-	-
				-	-	-	-	-	-
CAD File No.		-							
X-REF File Name		-							