


REVISIONS

13.09.16	REVISION A
SCALE BAR CORRECTED AND CYCLE	
STORAGE PROVIDED	
18.09.16	REVISION B
SHEFFIELD STAND ROTATED 45 DEGREES	

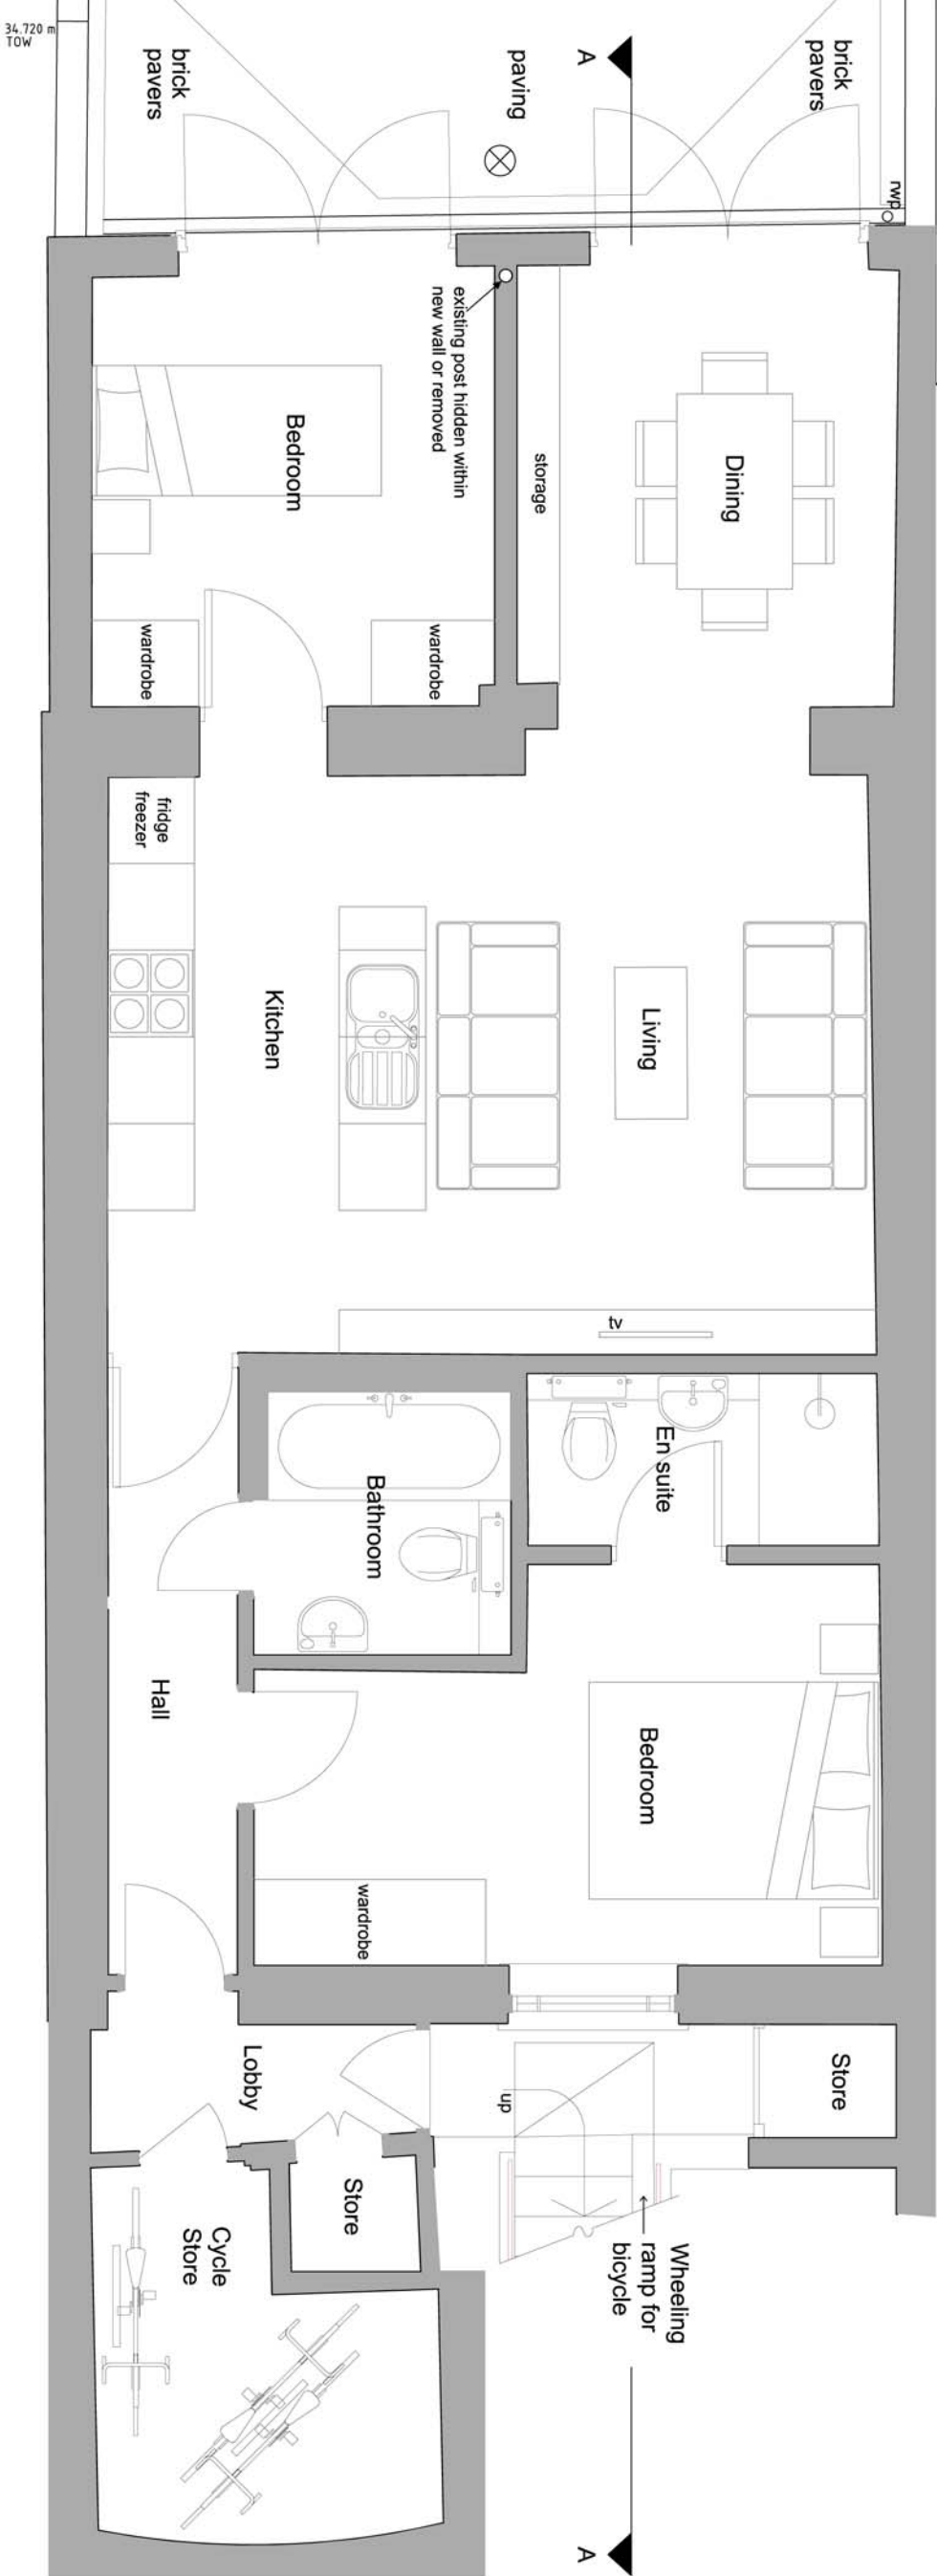

PROPOSED LOWER GROUND FLOOR PLAN

NOT FOR CONSTRUCTION

THIS DRAWING IS FOR INFORMATION ONLY
AND IS SUBJECT TO PLANNING APPROVAL,
STATUTORY UNDERTAKER SEARCHERS, BUILDING
CONTROL APPROVAL AND DETAILED DESIGN
DEVELOPMENT

DESIGN AND LAYOUT TO BE ASSESSED BY A
STRUCTURAL ENGINEER TO ESTABLISH
FEASIBILITY

PLANNING

PROJECT

40A STRATFORD VILLAS,
LONDON NW1 9SG

TITLE

PROPOSED LOWER
GROUND FLOOR PLAN

SCALE DATE

1:50@A3 30.07.16

DRAWING NO. REVISION

199 B