




**LOCATION PLAN
SCALE 1:1250**

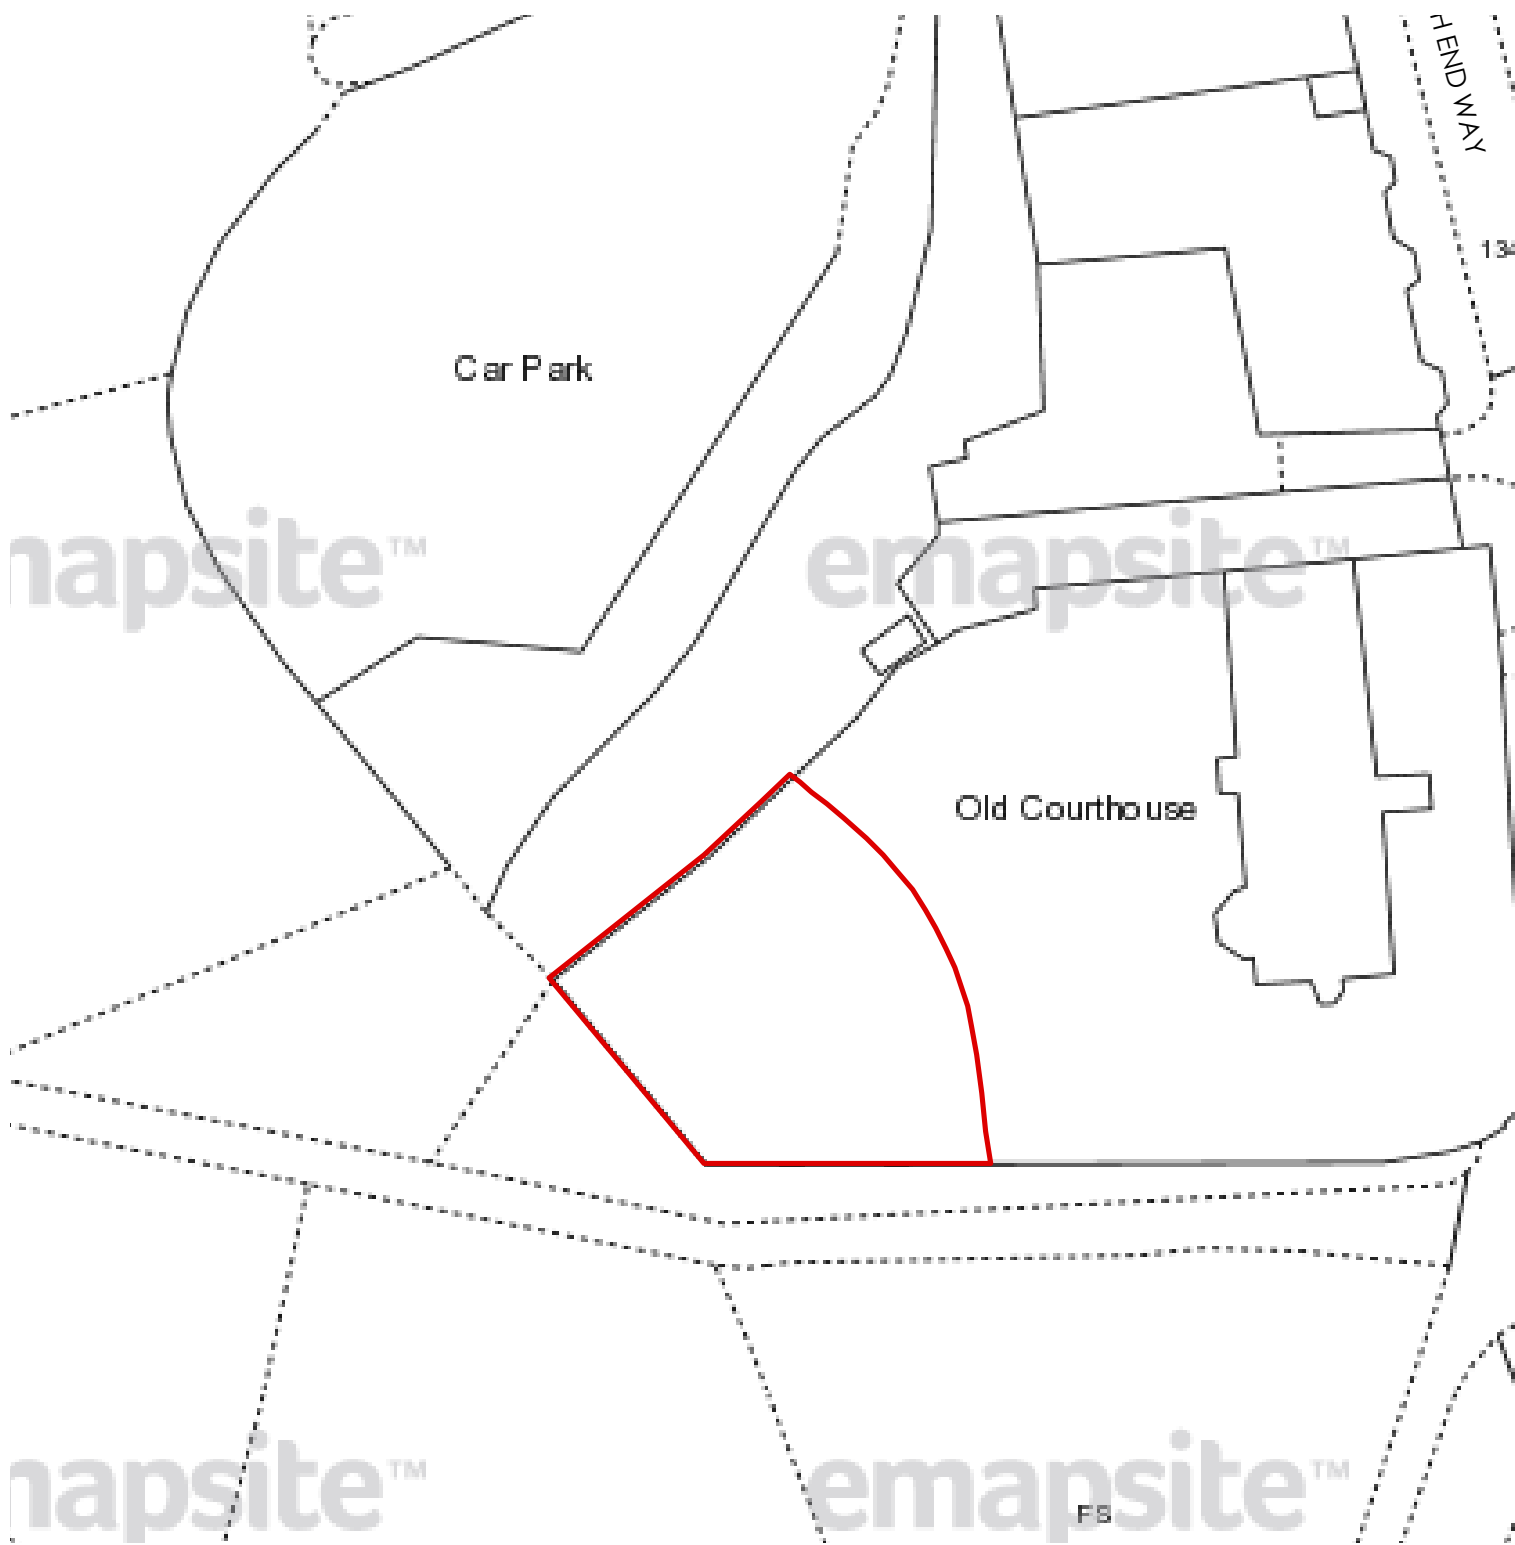

**BLOCK PLAN
SCALE 1:500**

Notes.

Contractors must verify all dimensions at the site before commencing any work.

No construction work before Local Authority consent, Planning Permission, Building Control approval and structural engineer confirmation.

All structural elements inc. joists, beams and columns to be confirmed by structural engineer.

Any discrepancies to be reported to Gridline.

All drawings are to be read in conjunction with all relevant drawings and specifications.

Revision.	Description
-----------	-------------

**Gridline
Architecture**

0203 441 5897 | 07950323186
info@gridlinearchitecture.co.uk
Winston House, 2 Dollis Park, N3 1HF

Project:
Jack Straw Castle

Title
Site Plan

Client:
Barry Angel

Date:	Dwg no:	Revision.
12.11.2015	499-00-01	A

Scale:	Drawn by:	Checked by:
1:1250, 1:500 @a3p	M.A.	R.S.H.

Issue:

PLANNING APPLICATION

This drawing has been prepared by Gridline Architecture and the data contained herein may be used or reproduced only by Gridline Architecture approval.