


All dimensions to be verified on site by Main Contractor before the start of any shop drawings or work whatsoever either on their own behalf or that of sub-contractors.

Report any discrepancies to the Contract Administrator at once.

This drawing is to be read with all relevant Architect's and Engineer's drawings and other relevant information.

© Ingleton Wood LLP

LEGEND: DO NOT SCALE

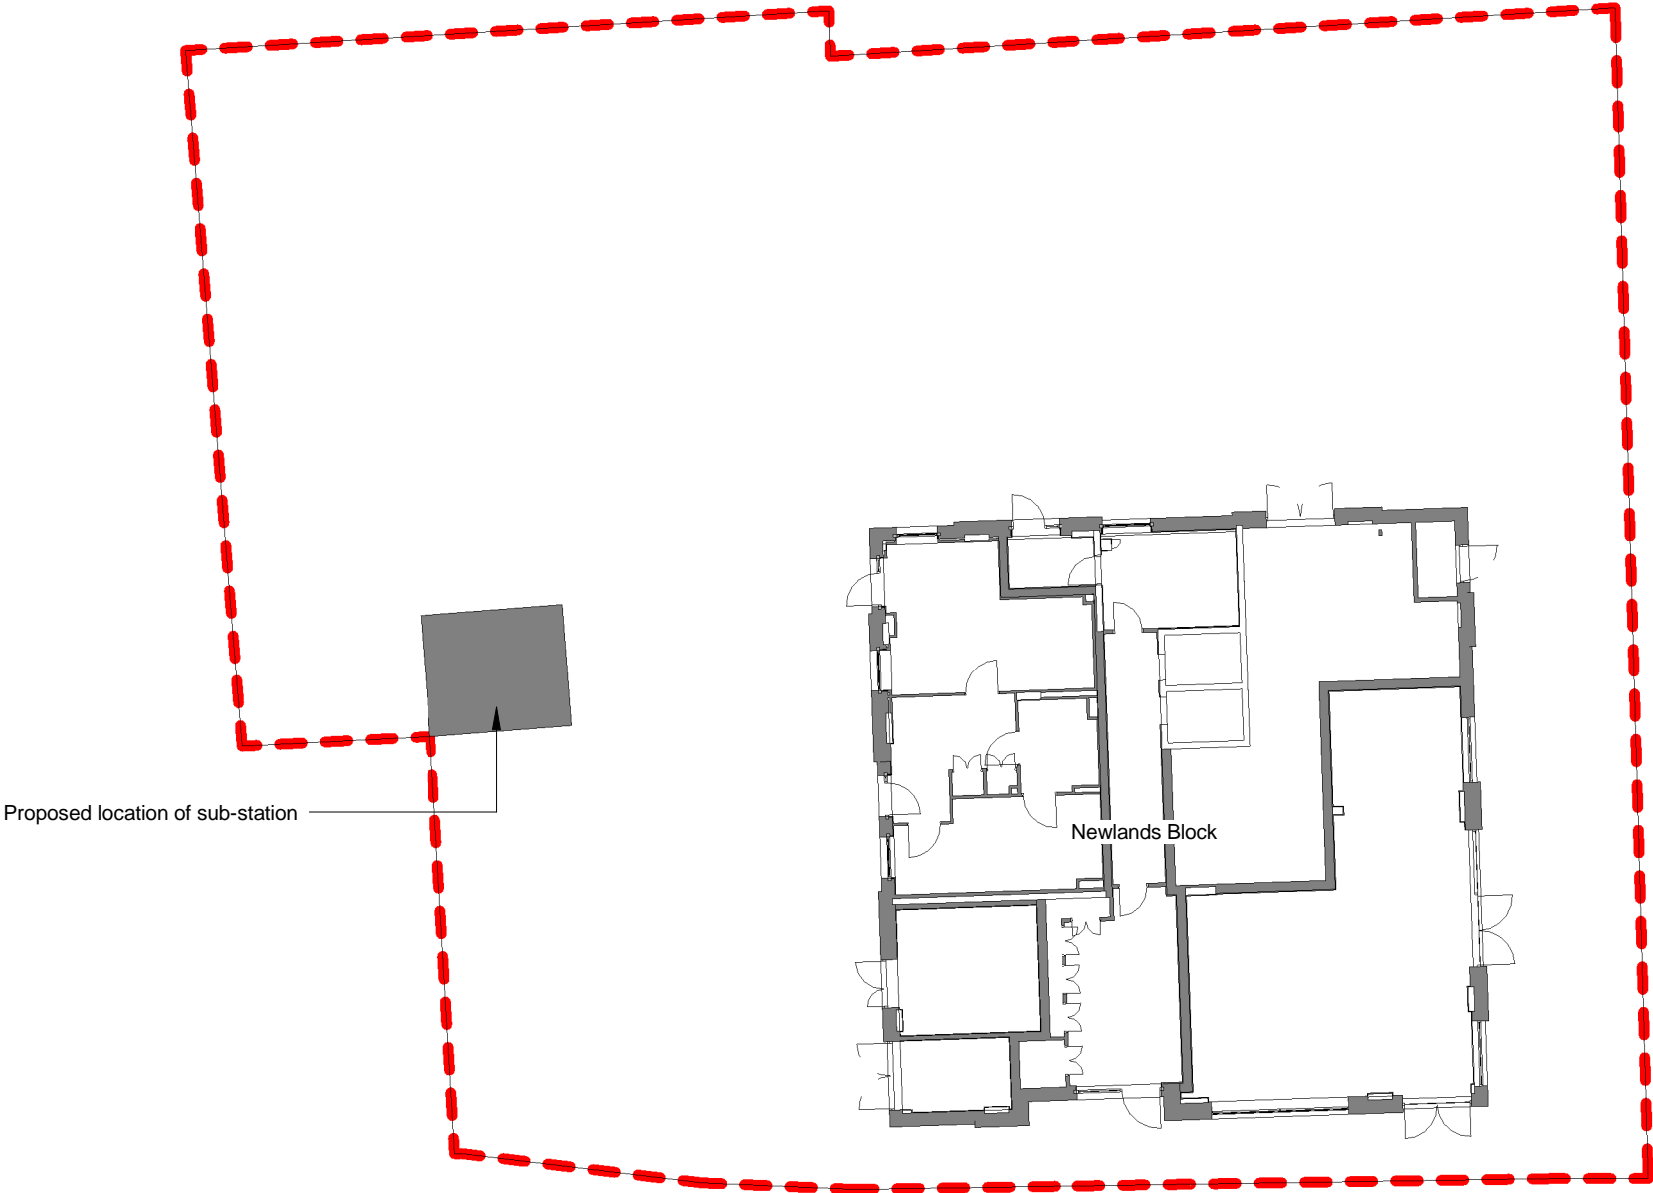

Rev:	Date:	Description:	Chk:	Apr:
Scale @ A3:		Issuing Office:	Project Number:	
1 : 250		London	84923	
Status:	Purpose of Issue:			
S4	Plannning			

Ingleton
Wood

Vision, form and function

London
1 Alie Street
London E1 8DE
Billericay
Cambridge
Colchester
London
Norwich

T: 020 7680 4400
www.ingletonwood.co.uk

Project:

Regents Park Estate
Plot 4 - Newlands
Hampstead Road
London NW1 2PS

Drawing Title:

Site Plan

Client:

Lovell Partnership Ltd.

File Ref:

NL - IW - XX - ZZ - DR - A - 10.0.12

Revision: