
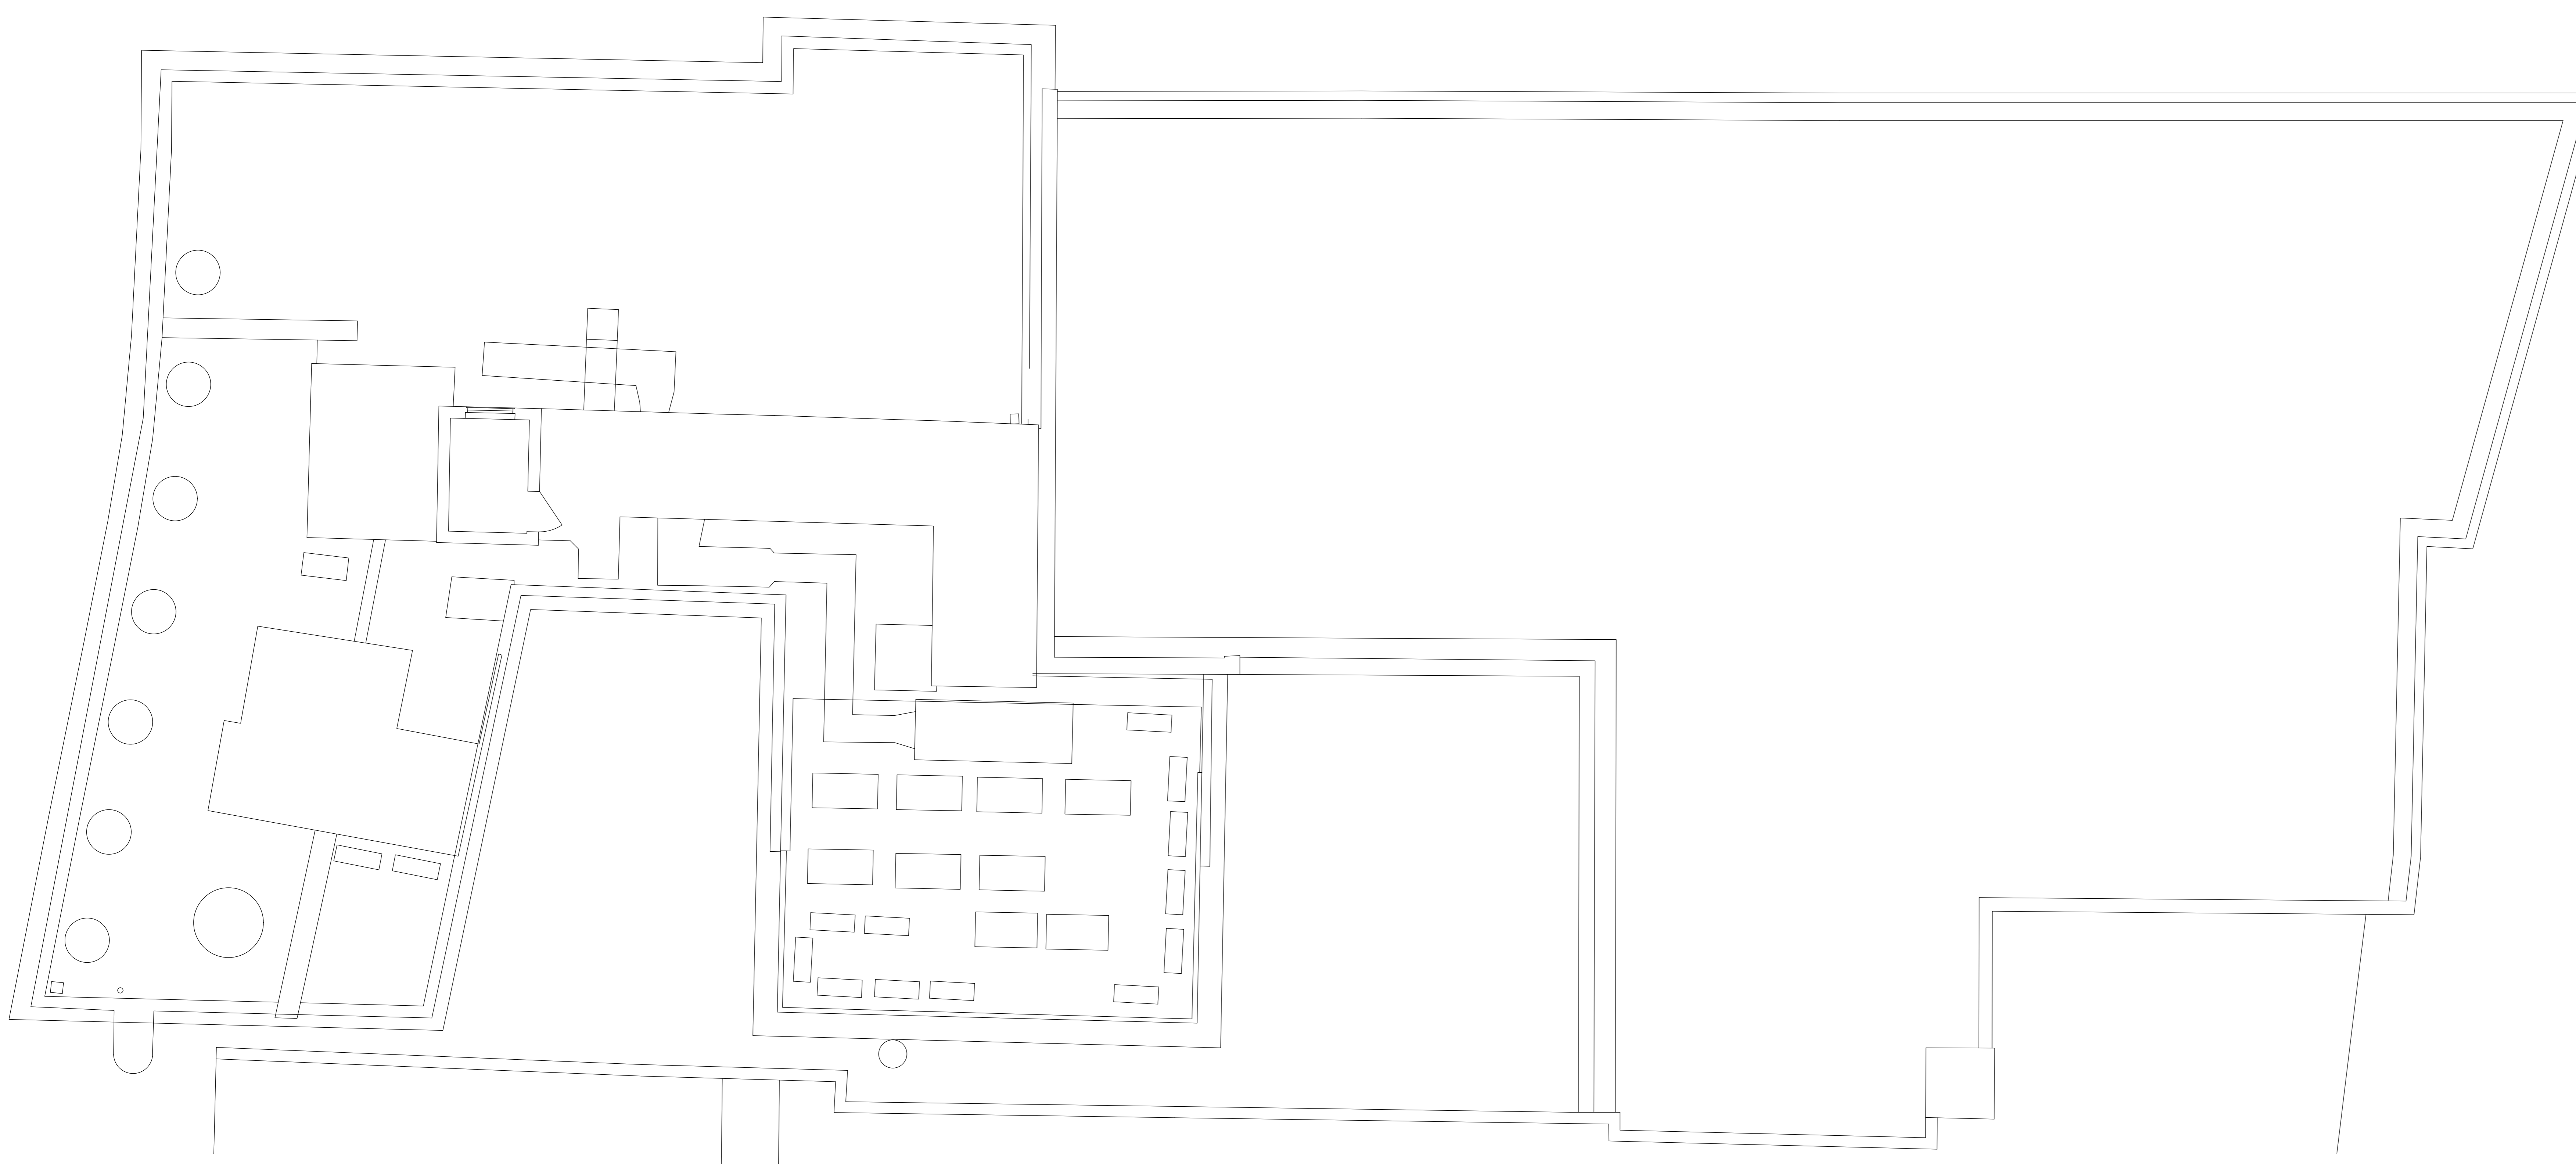
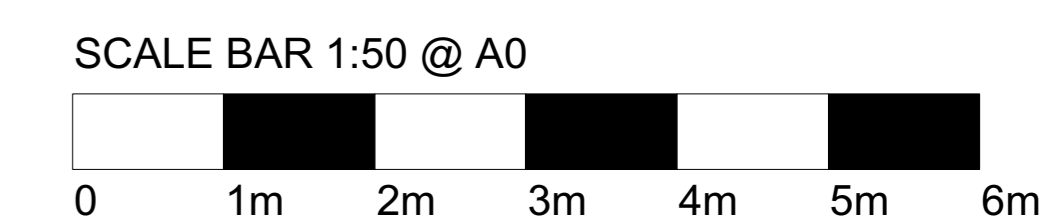


NOTE
 This drawing is copyright. Do not scale off dimensions. All dimensions are to be checked on site by contractor. Contractor to report any dimensional discrepancies, errors or omissions prior to commencing on site.

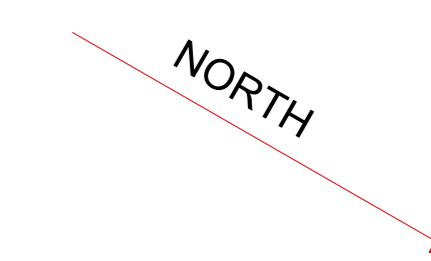

I			
H			
G			
F			
E			
D			
C			
B			
A	16.09.16	Issue for planning	LW
REV	DATE	DETAILS	BY

CLIENT SIGNATURE
 CLIENT

Bauer Media Group

PROJECT
Academic House Refurbishment

DRAWING TITLE
Existing Roof Plan

STATUS
Planning

DATE
05.08.16

SCALE
1:50@A0

JOB NO. TYPE DRAWING NO. REVISION
1608 PL 605 A

1608 PL 605 A

spacelab

18 Wenlock Road London N1 7TA
 +44 (0)20 7033 3450 www.spacelab.co.uk